


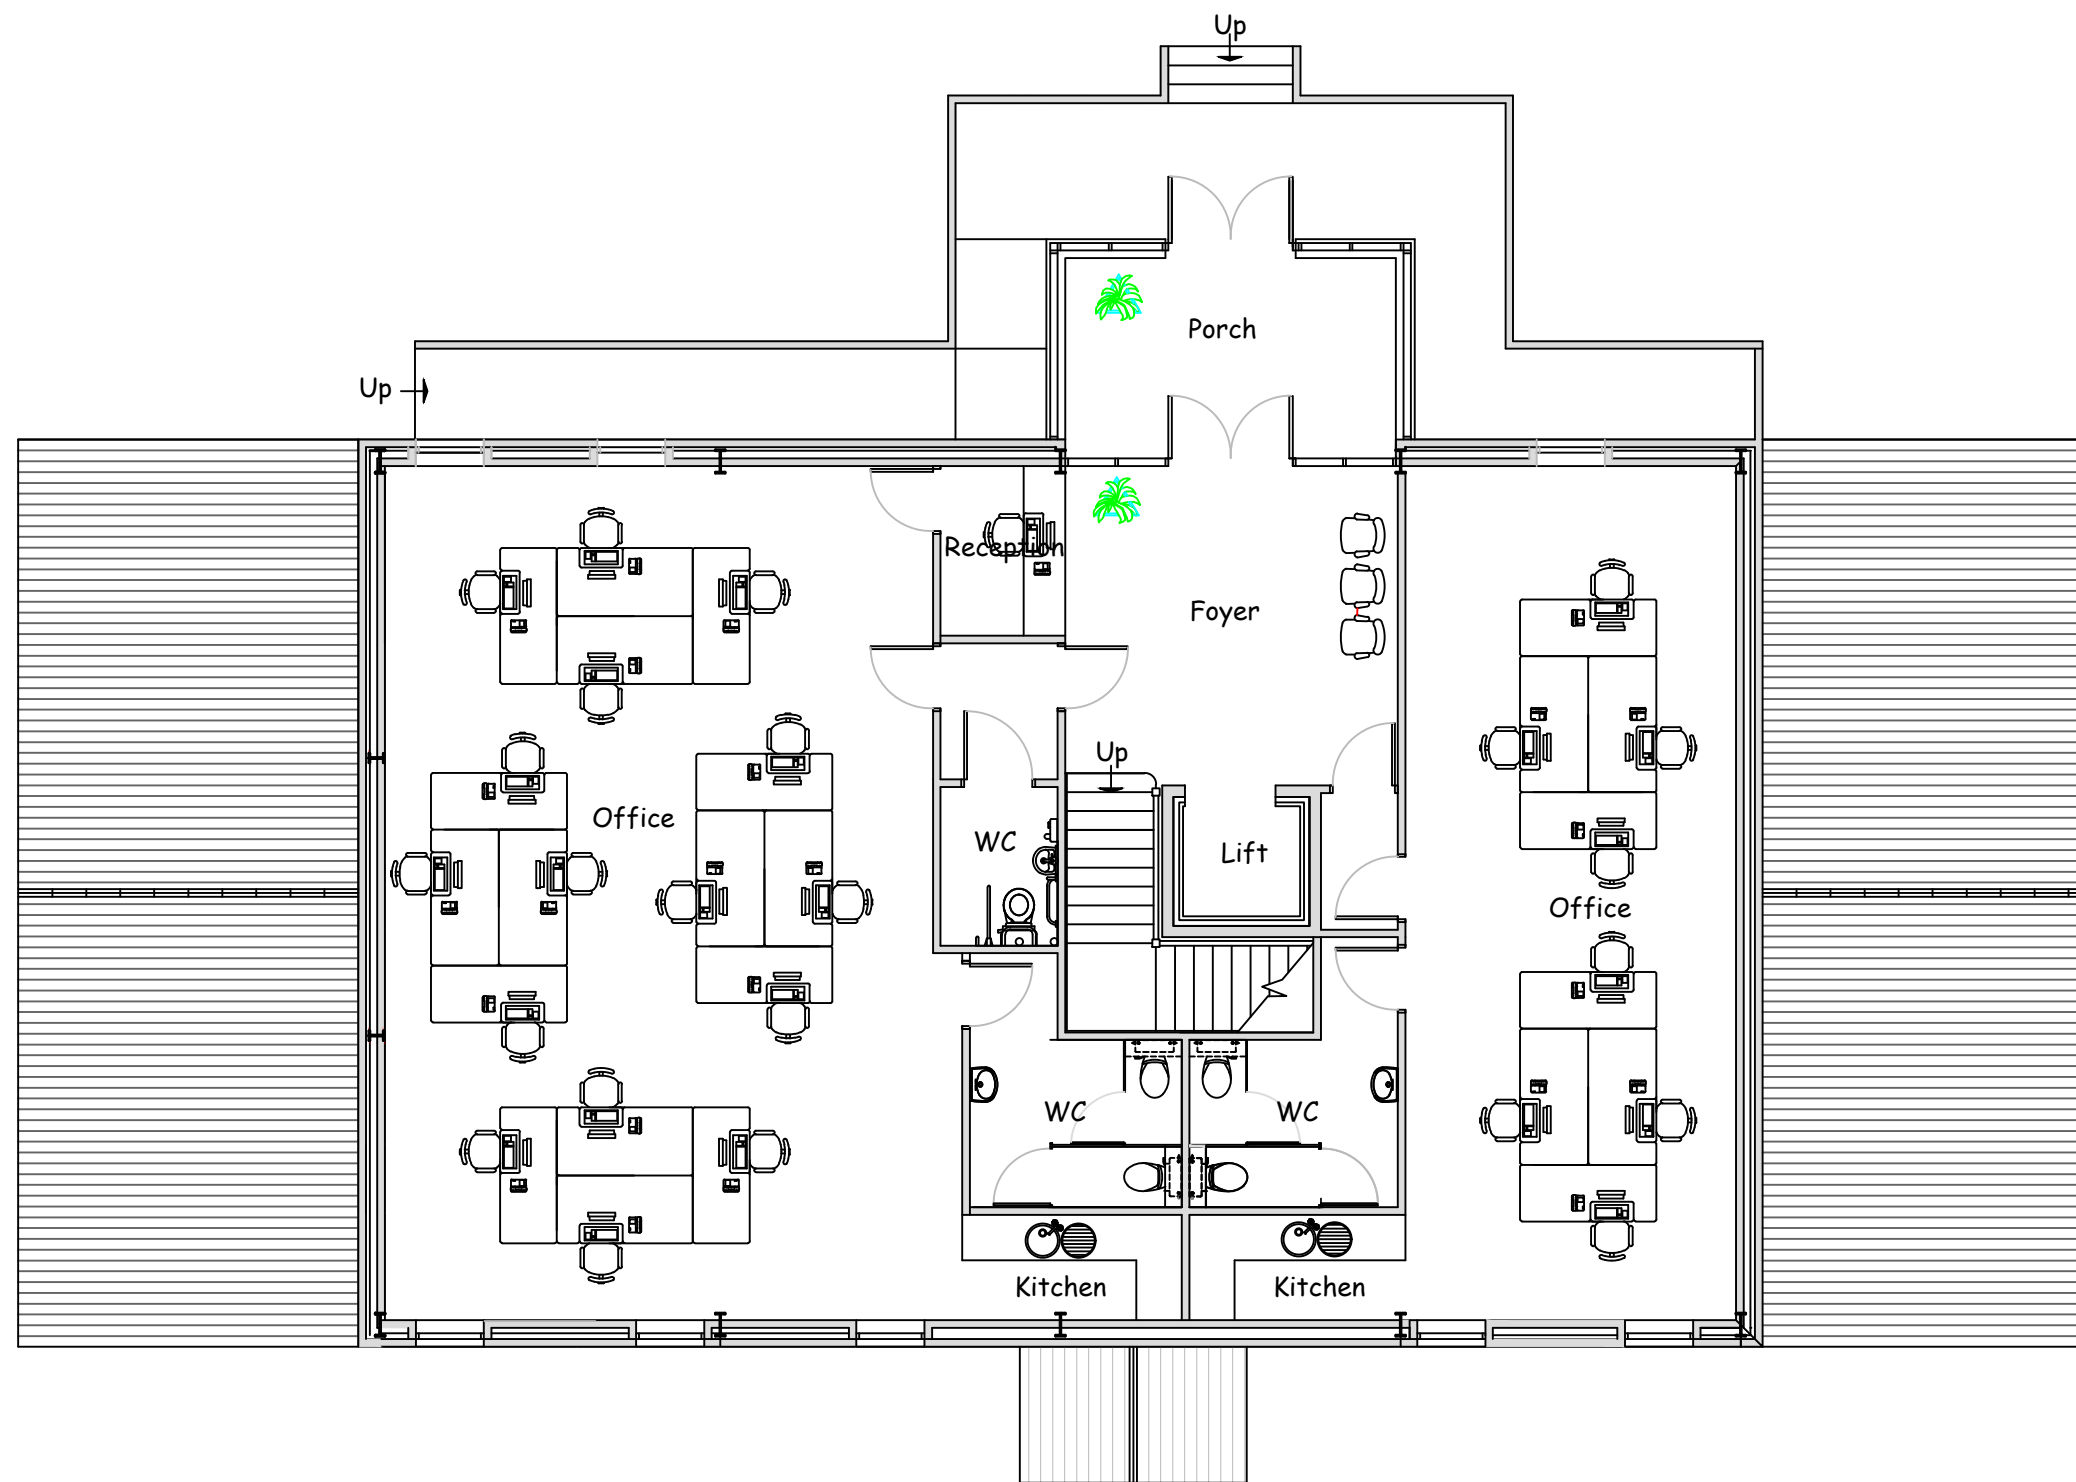

Upper Ground Floor Plan

TITLE:

Proposed Office Development

(Upper Floor Layout Plan)

CLIENT:

G & A M Lawson

ADDRESS:

Park Head,

Thornhill,

Egremont

SCALE:

1:100 @ A2

DRAWING NO.

G&AML / KT / 26 / 03R



2, Coniston Close, Workington, Cumbria CA14 3PL
Tel: 01900 62132