



This drawing is for the sole purpose of obtaining Local Authority Planning # Building Regulation approval only. The building contractor shall be responsible for the checking of all dimensions on site. The building contractor shall be responsible for the stability of the existing structures during the demolition & construction works. The building contractor shall be responsible for the correct setting out of all works on site.

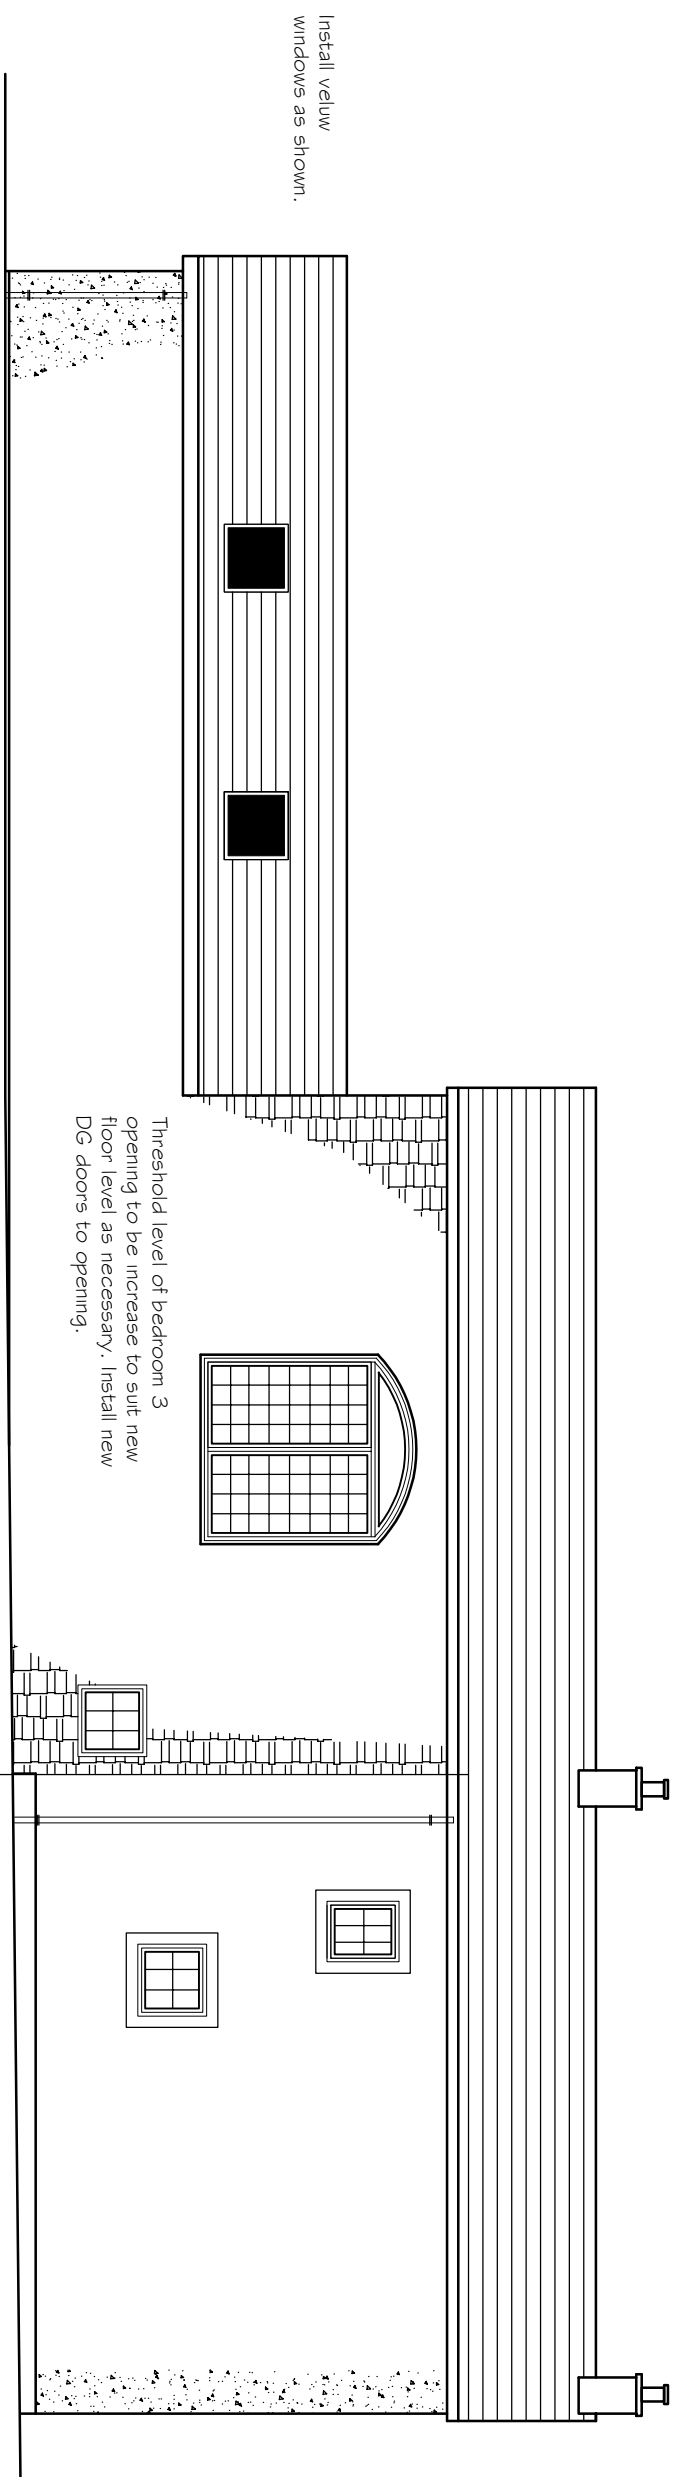

REAR ELEVATION AS PROPOSED


Scale 1:50 @ A1
Scale 1:100 @ A3

Rear # side elevation to extension to have dry dash render to outer leaf to match existing dwelling side elevation.

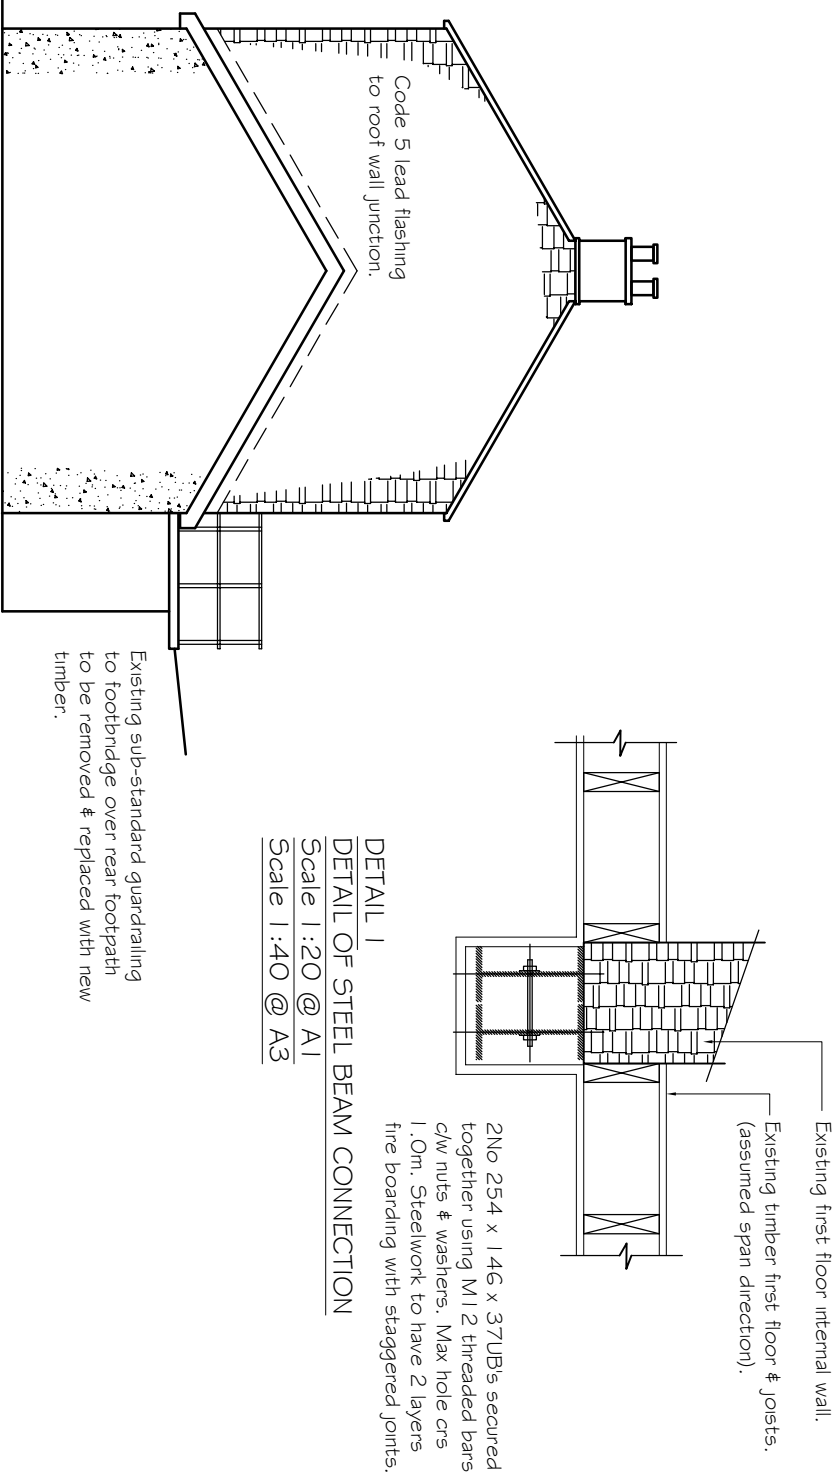


DETAIL 3

DETAIL OF STEEL BEAM TO STEEL BEAM CONNECTION DETAIL

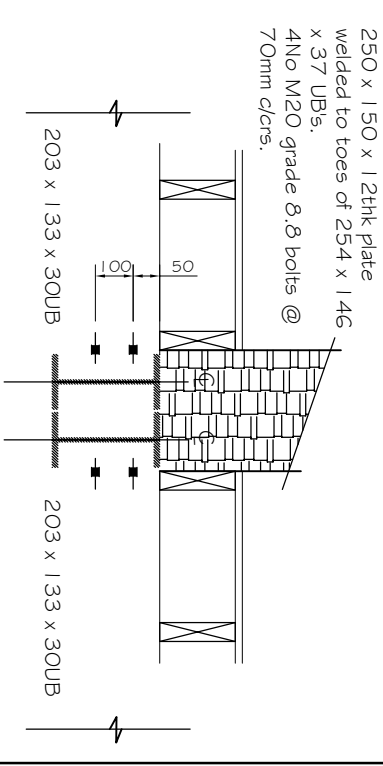

DETAIL 2

DETAIL OF STEEL BEAM END BEARING

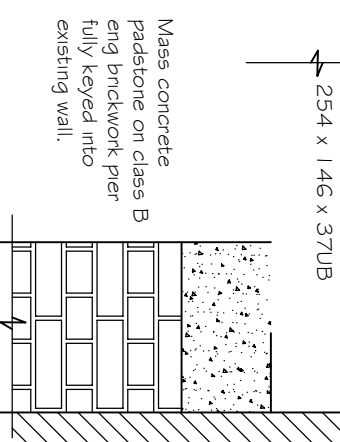

Rev C	Modified to suit planning dept requests	Aug 2026
Rev B	Modified to suit planning dept requests	July 2026

SIDE ELEVATION AS PROPOSED

PROPOSED CONVERSION OF EXISTING HAYLOFT &
DEMOLITION & REPLACEMENT OF EXISTING SINGLE STOREY
BUILDING TO FORM AN EXTENSION TO THE EXISTING
DWELLING TO GILL HOUSE FARM, EGREMONT, CUMBRIA,
CA22 2UB FOR SAMANTHA CLARKE
DRG No 8