
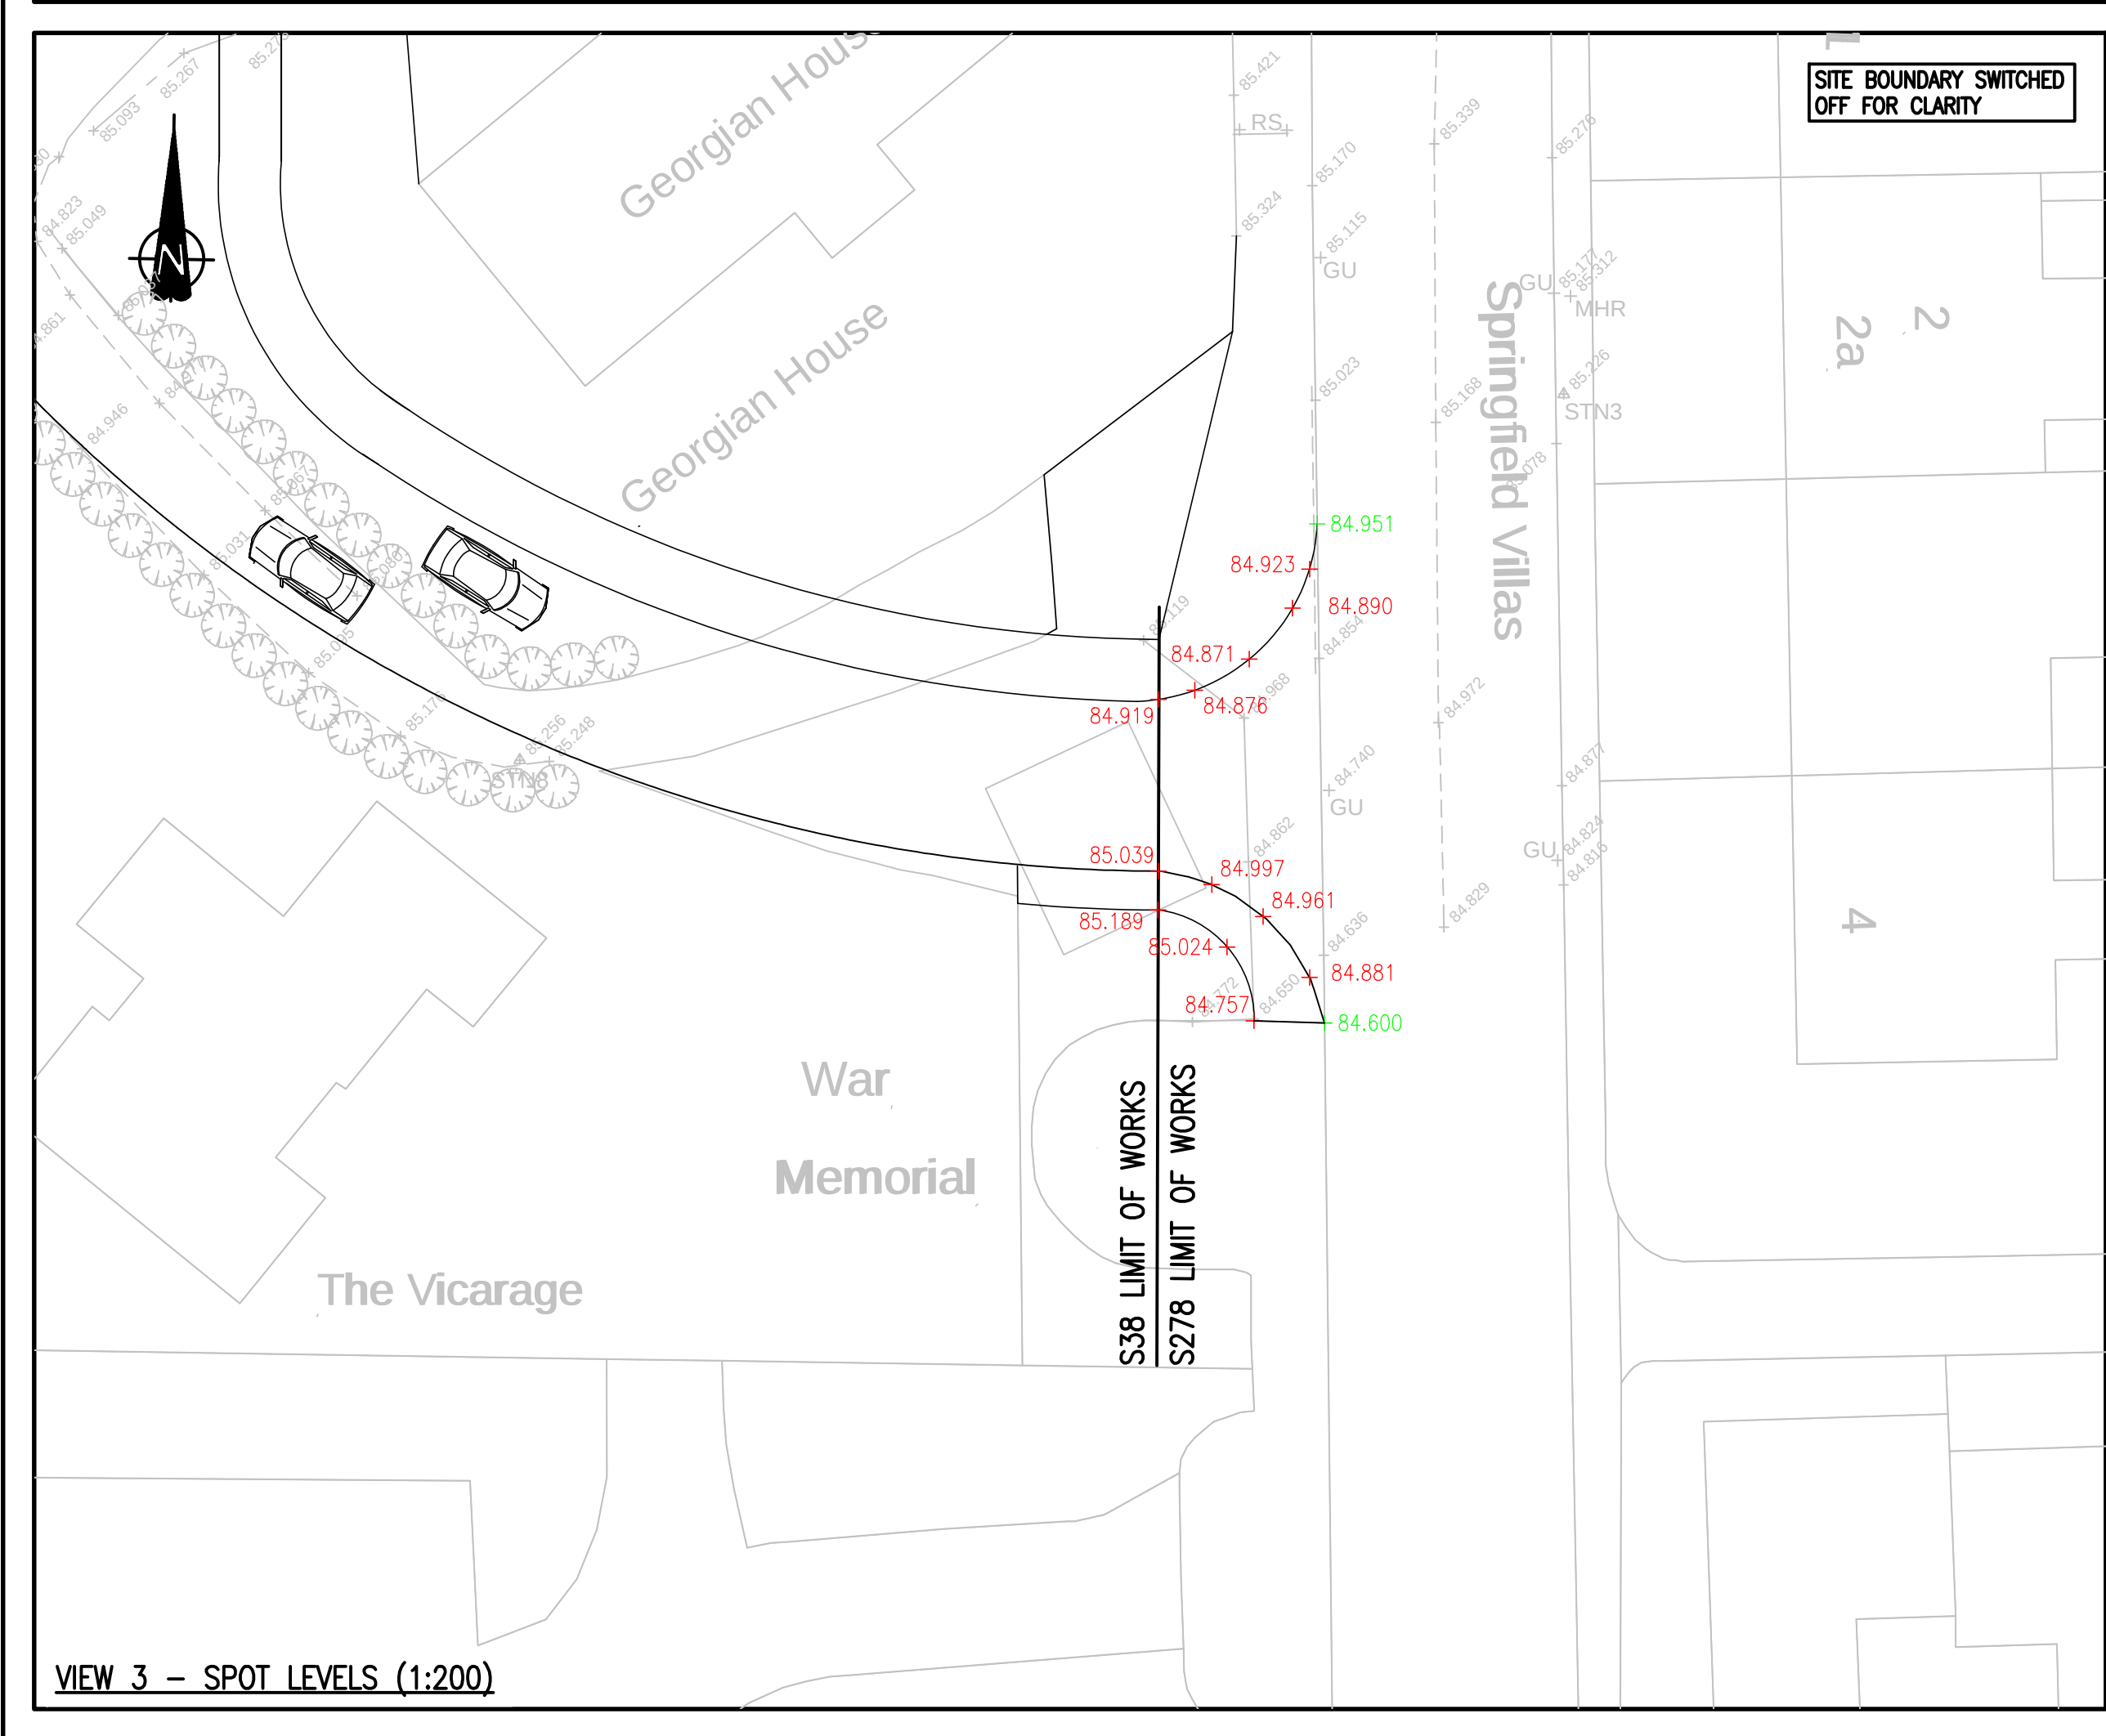
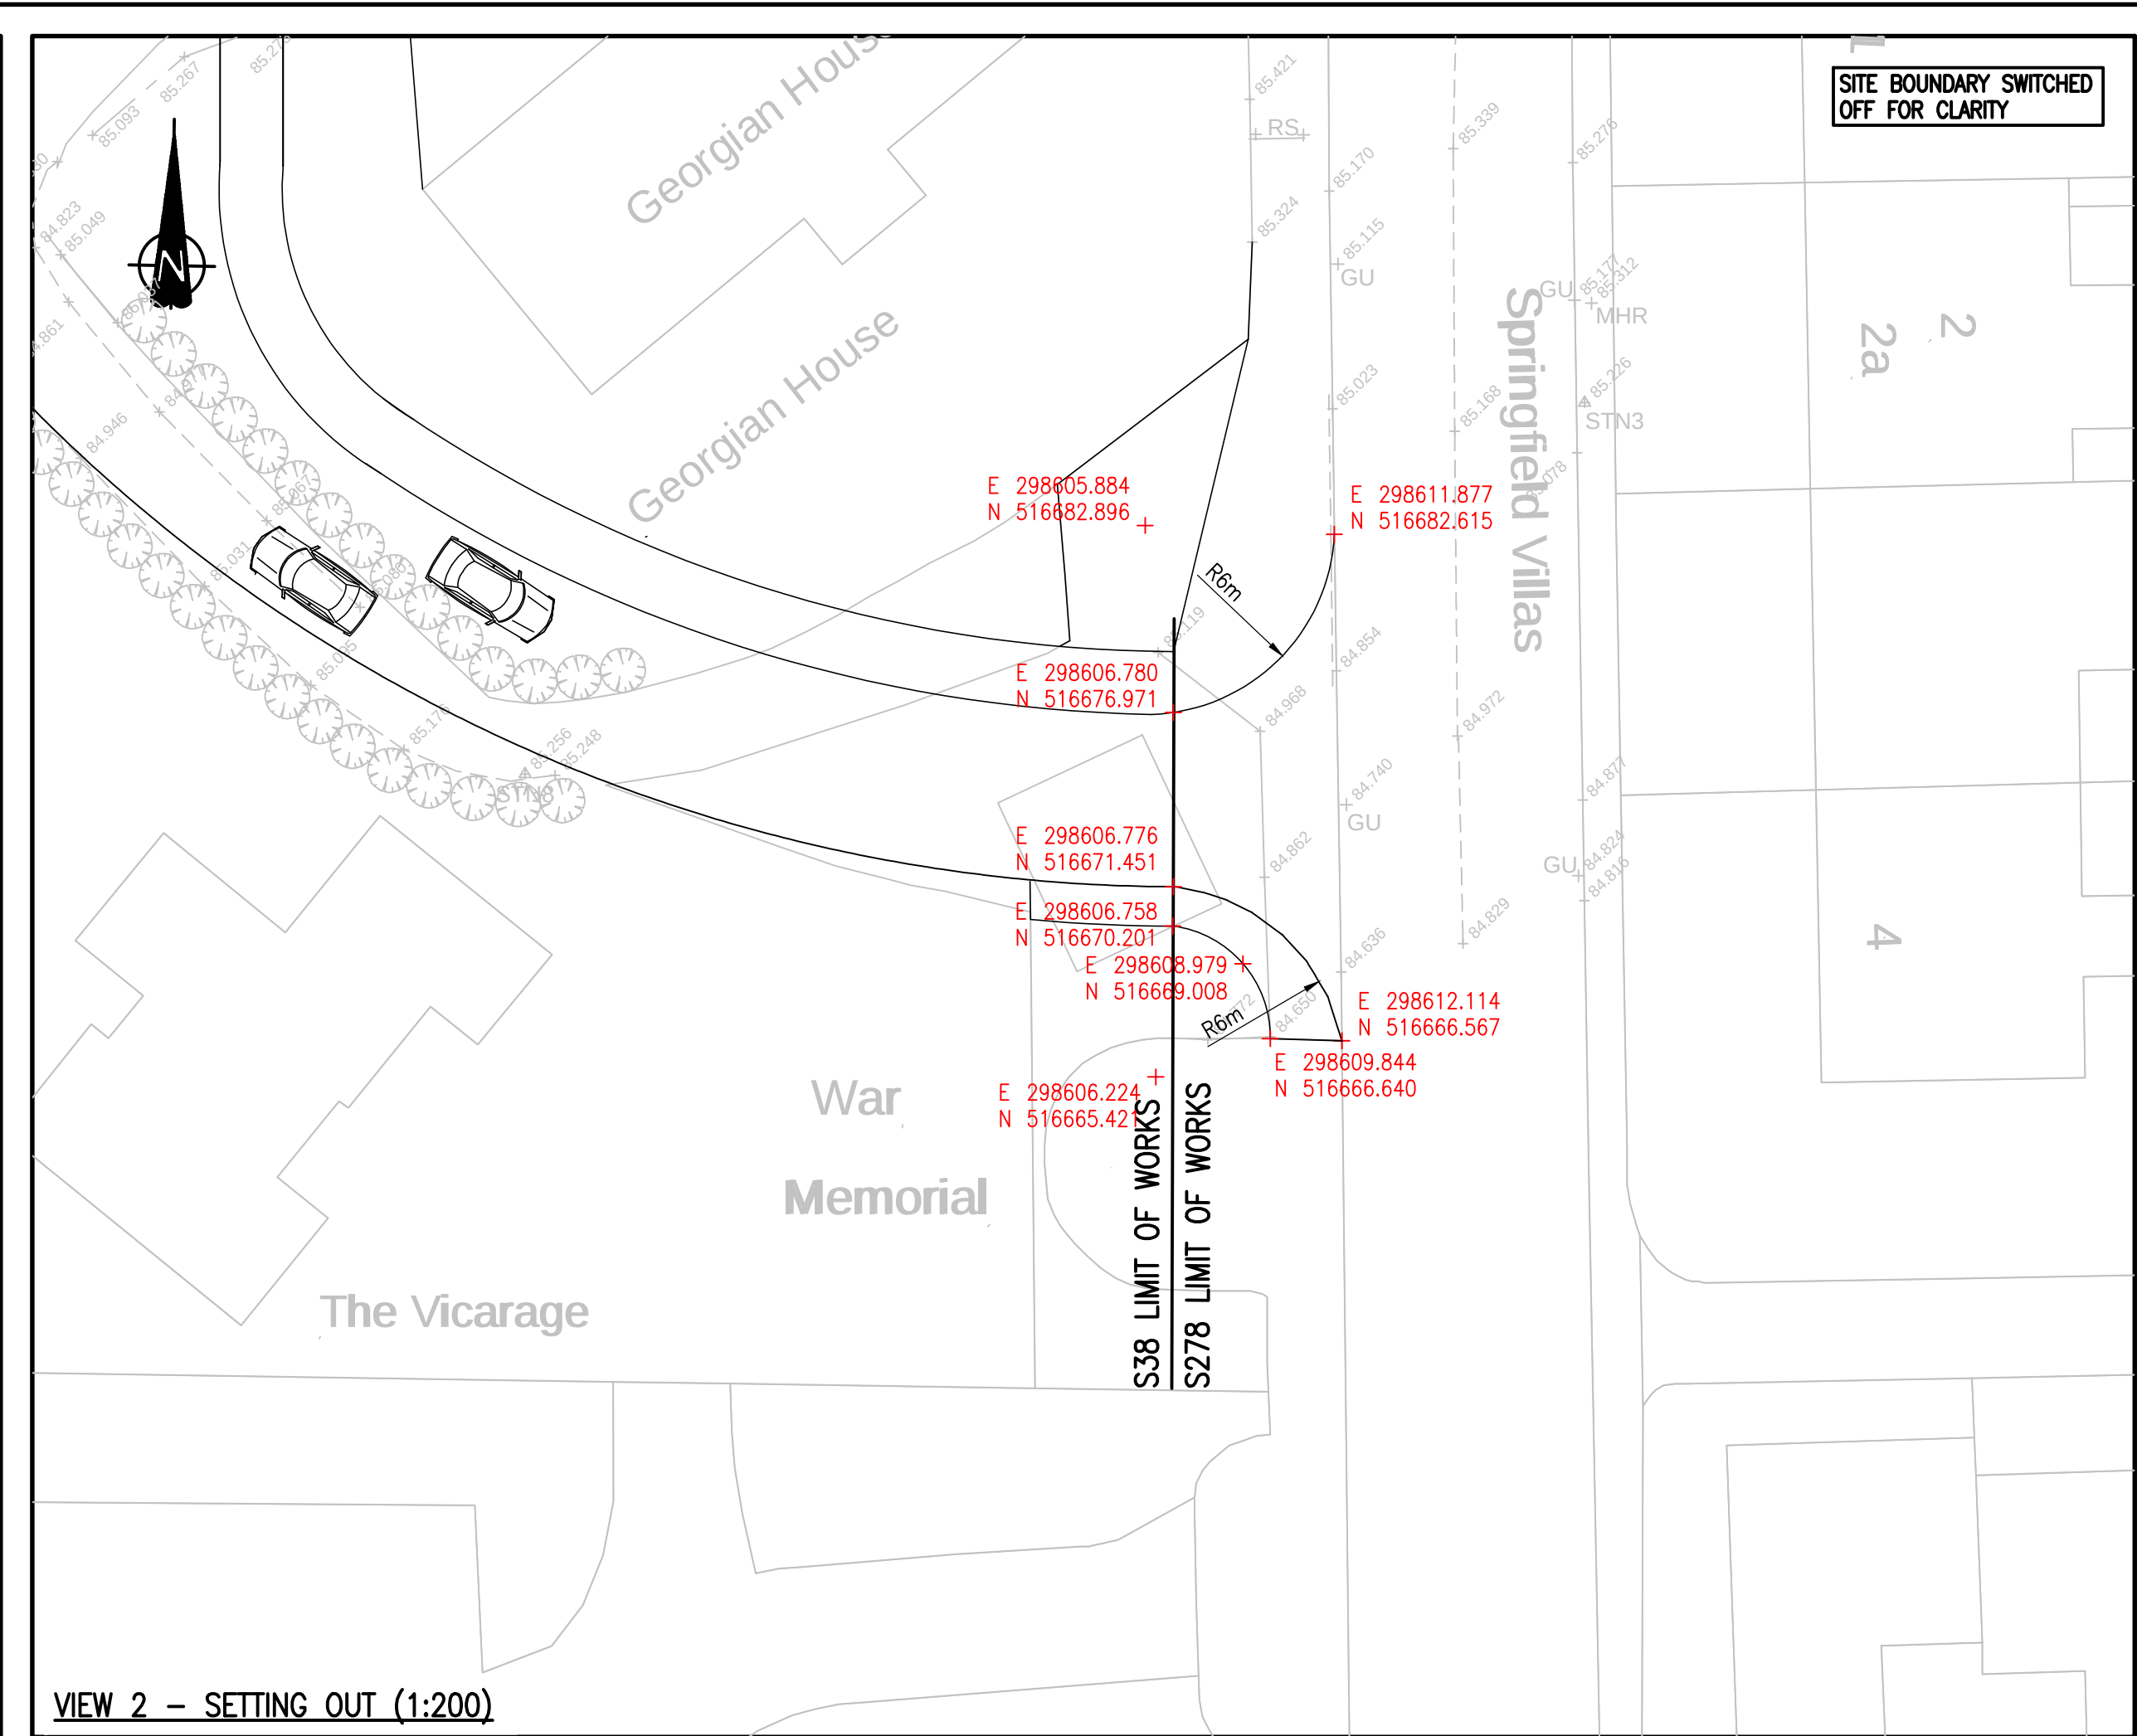


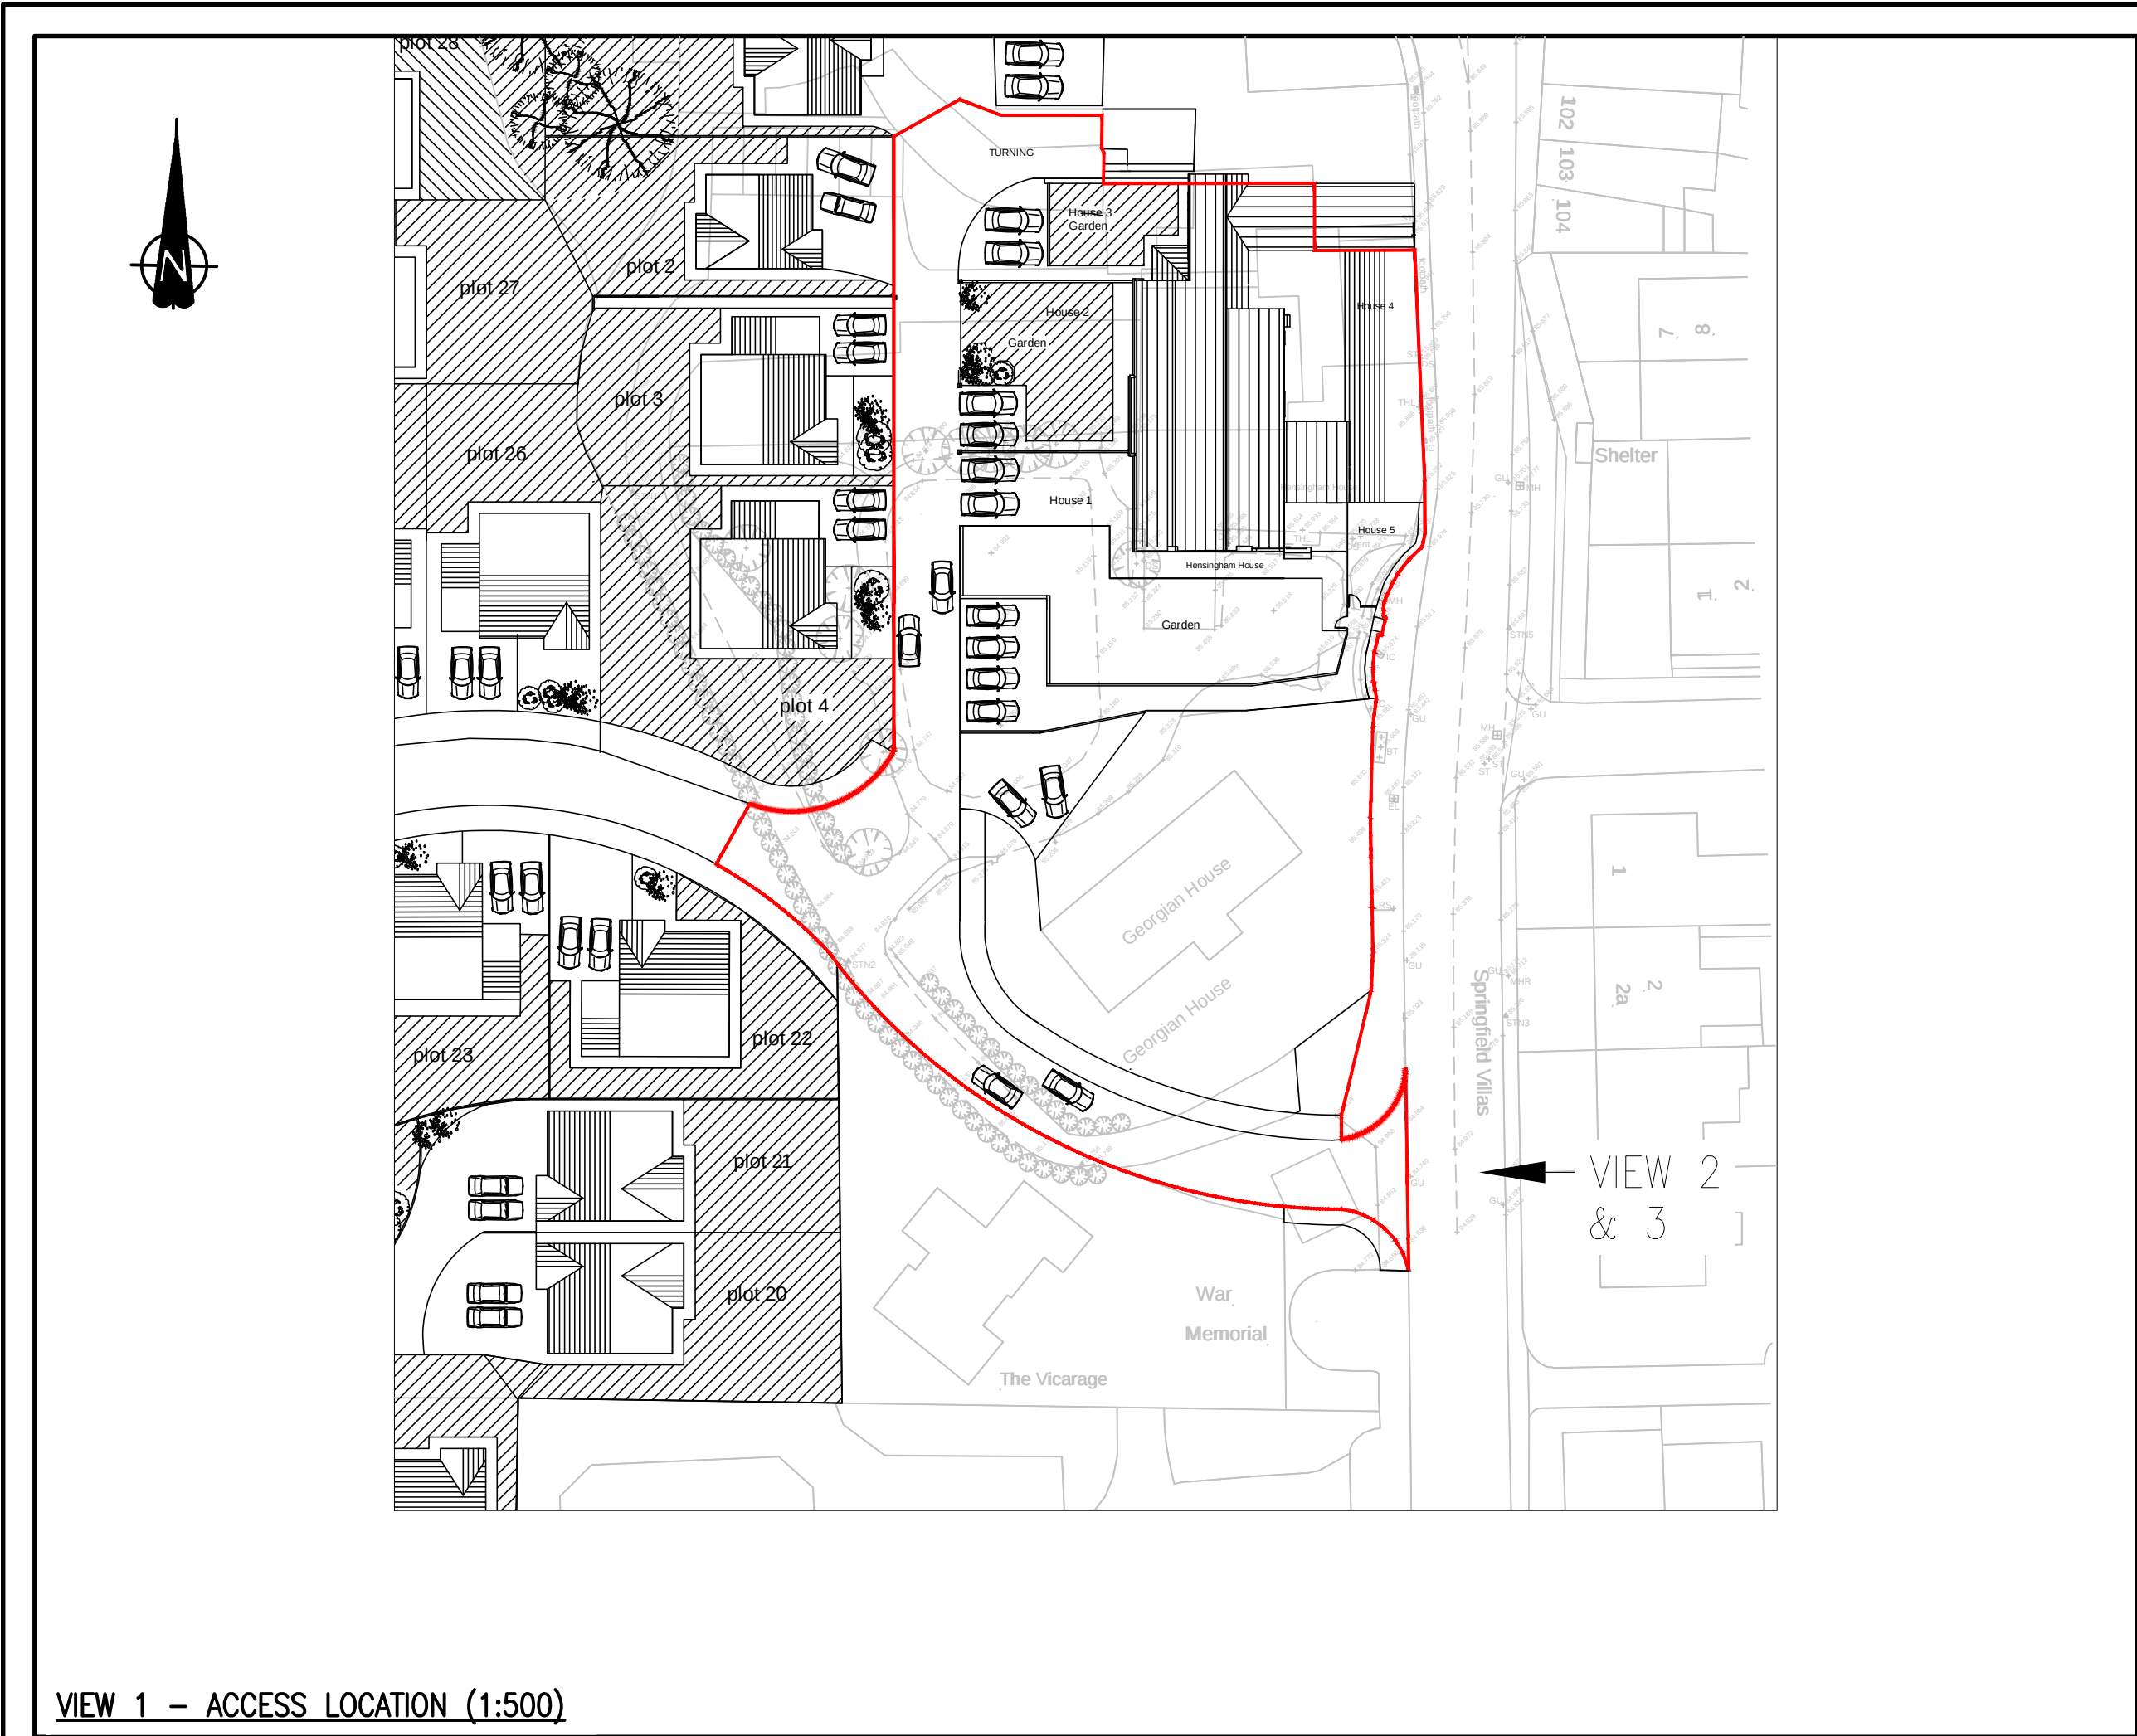

Do not scale from this drawing.

SAFETY HEALTH AND ENVIRONMENTAL INFORMATION

IN ADDITION TO THE HAZARD/RISKS NORMALLY ASSOCIATED WITH THE TYPES OF WORK DETAILED ON THIS DRAWING, NOTE THE FOLLOWING RISKS AND INFORMATION.

RISKS LISTED HERE ARE NOT EXHAUSTIVE. REFER TO DESIGN ASSESSMENT FORM.

CONSTRUCTION
EXISTING LIVE SERVICES.
EXISTING SEWERS.
WORKING ADJACENT TO A LIVE HIGHWAY.

DEMOLITION

FOR INFORMATION RELATING TO USE, CLEANING AND MAINTENANCE SEE THE HEALTH AND SAFETY FILE.

IT IS ASSUMED THAT ALL WORKS WILL BE CARRIED OUT BY A COMPETENT CONTRACTOR WORKING, WHERE APPROPRIATE, TO AN APPROVED METHOD STATEMENT.

NOTES

- This drawing is based on the following received information:
CDL Architecture Proposed Site Plan – DS/TMS/0/1/21 REV A, Ordinance Survey Data and Topographical Survey.
- This drawing is to be read in conjunction with the following FAIRHURST drawings:
138443/1031 – S278 Works, General Arrangement,
138443/1032 – S278 Works, Site Clearance,
138443/1033 – S278 Works, Surface Finishes and Kerbs,
138443/1034 – S278 Works, External Works, Construction Details,
138443/1036 – S278 Works, Drainage,
138443/1037 – S278 Works, Drainage, Construction Details and Notes,
138443/1038 – S278 Works, Swept Path Analysis,
138443/1039 – S278 Works, Agreement Plan.
- All works to be in accordance with the Specification for Highway Works (SHW).
- All road markings to be in accordance with the Traffic Signs Regulations and General Directions.

KEY

Site boundary

E xx.xxx
N xx.xxx
+ Setting out points

XX.XXX
+ Existing spot levels

XX.XXX
+ Proposed spot levels

Rev.	Date	Description	Drawn	Chkd	Appd.

Client:

FAIRHURST

1 Amgrove Court
Barrack Road,
Newcastle-upon-Tyne
NE4 6DB
Tel: 0191 221 0505
Fax: 0844 381 4412

THOMAS MILBURN
PROPERTY LTD.

Project Title:

HENSINGHAM AND STAINBURN
CUMBRIA
SEACOTE

Drawing Title:

S278 WORKS
SETTING OUT AND SPOT LEVELS

Scale at A1:	Status:
AS SHOWN	For Approval

Drawn:	Checked:	Approved:
SNK	RH	NB

Date:	Date:	Date:
23/06/22	23/06/22	23/06/22

Drawing No.:	Revision:
138443/1035	–