
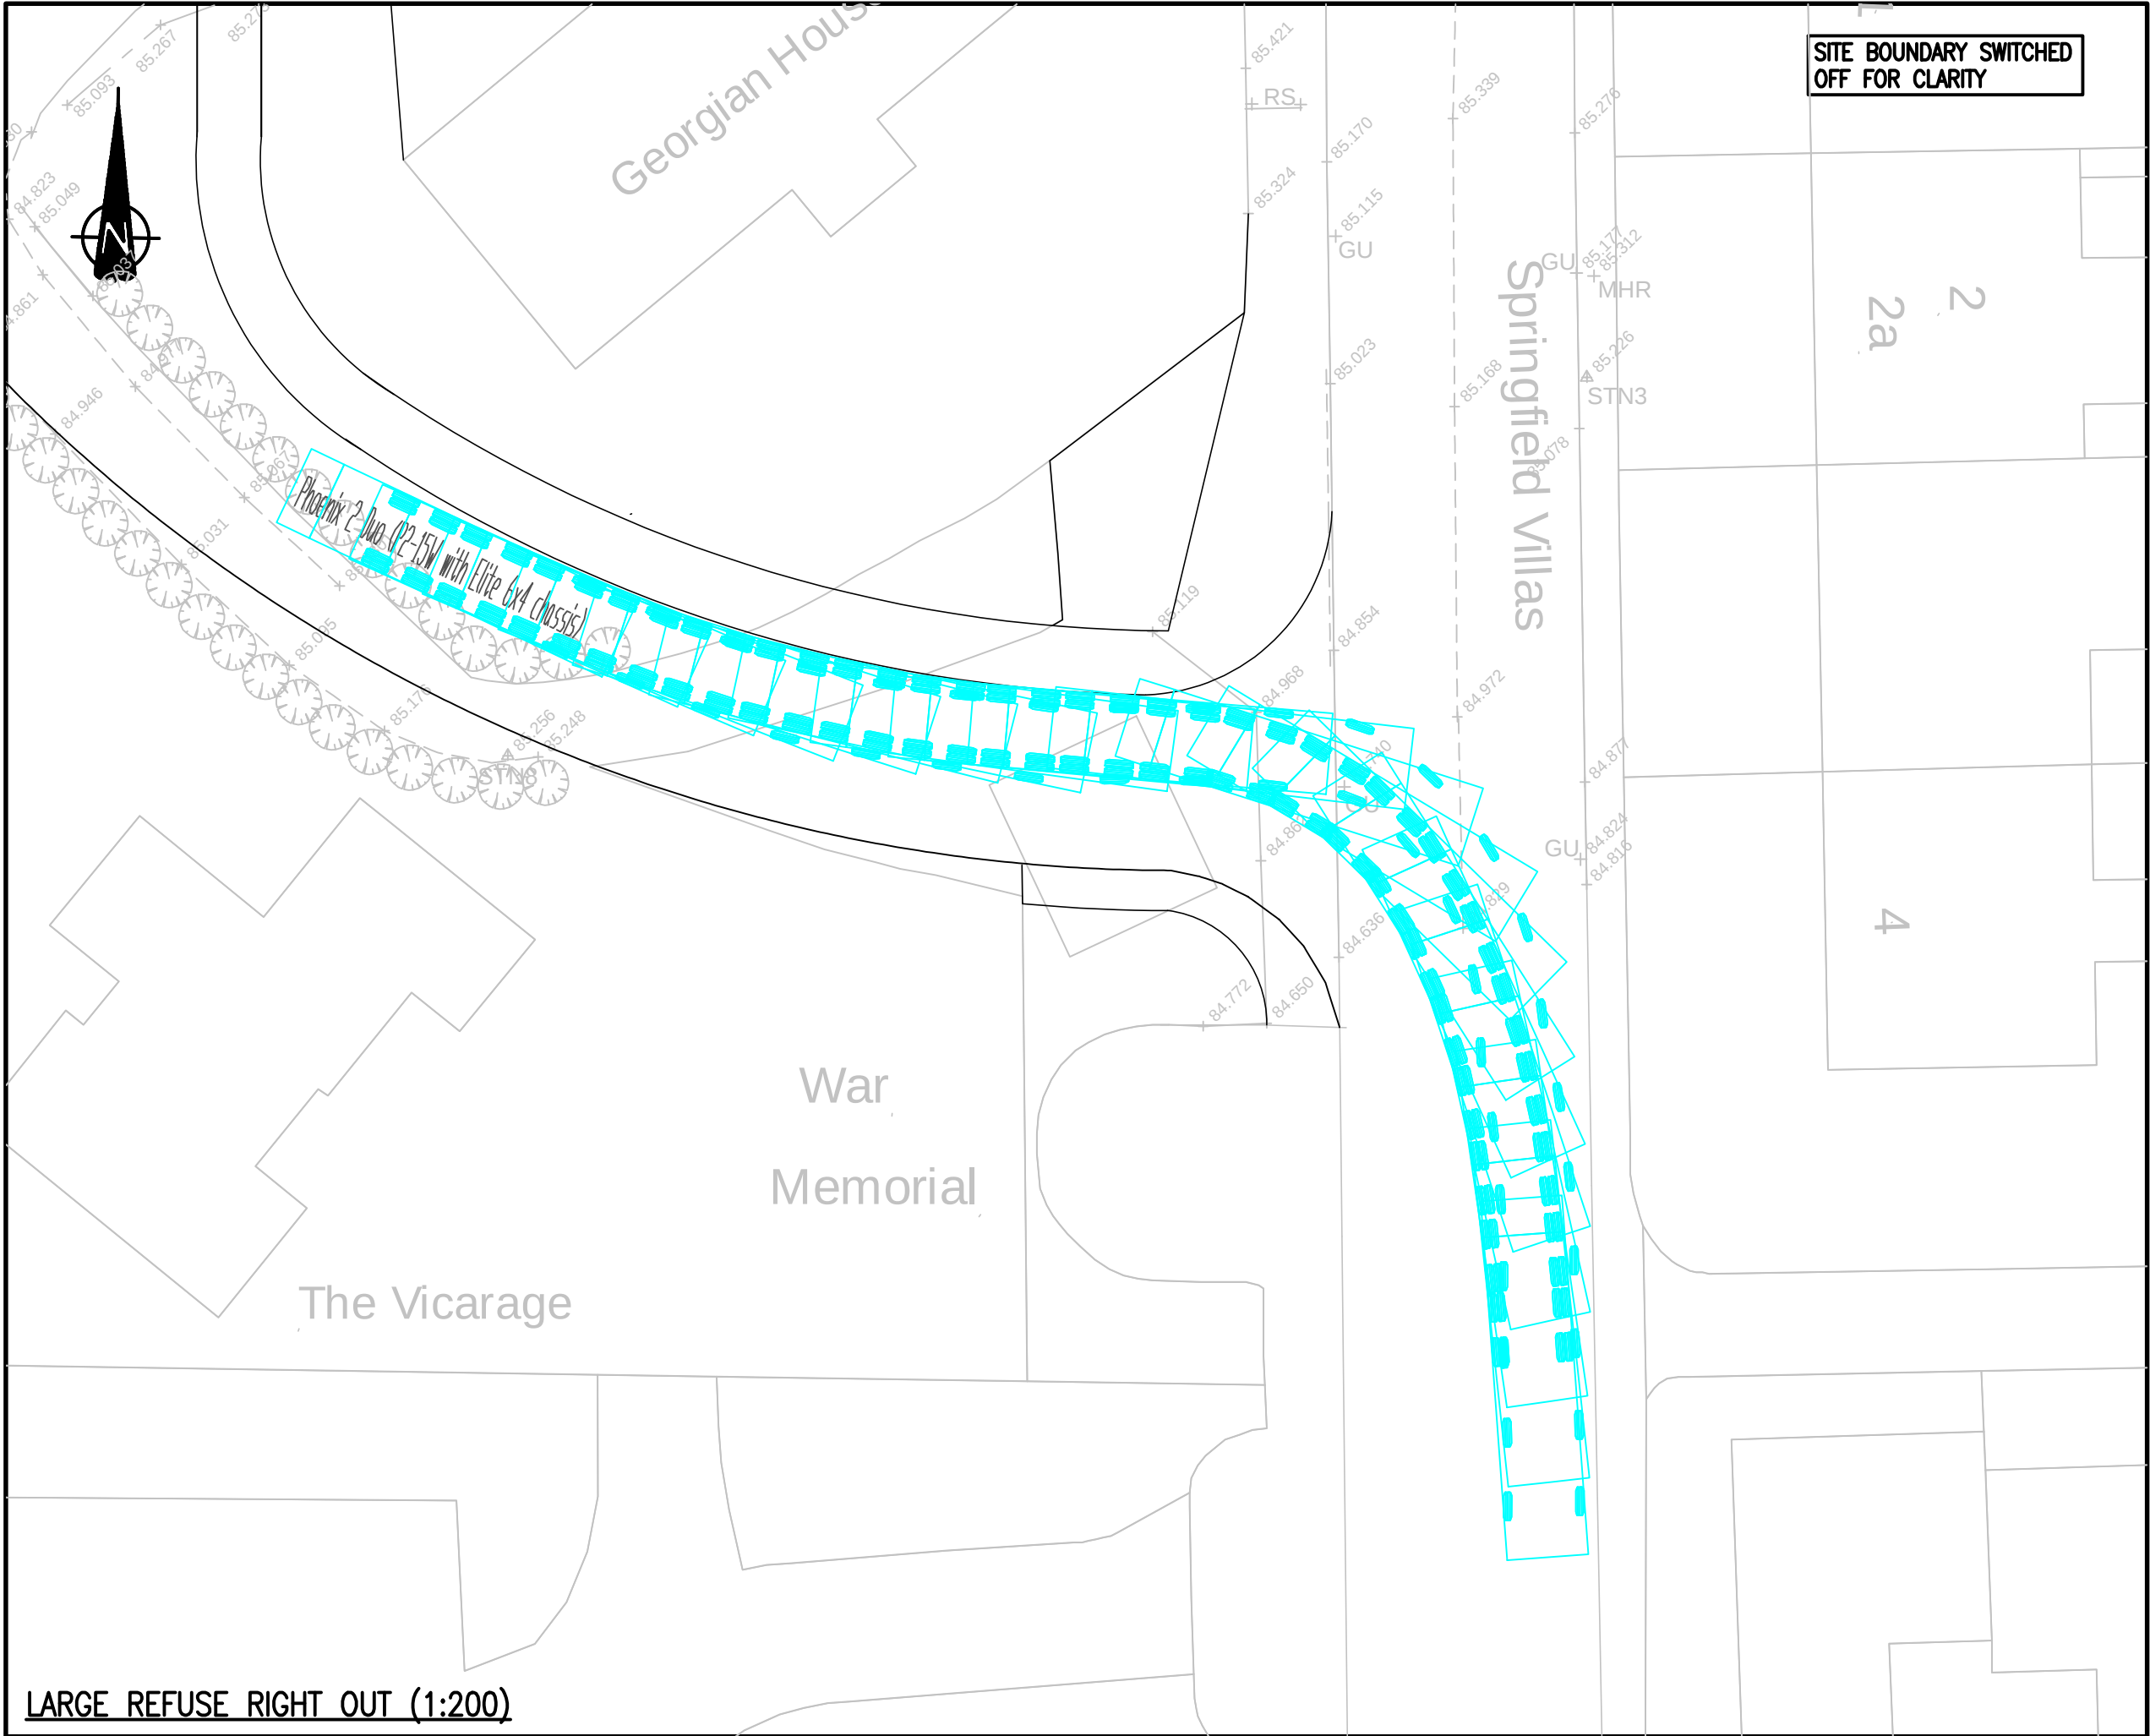
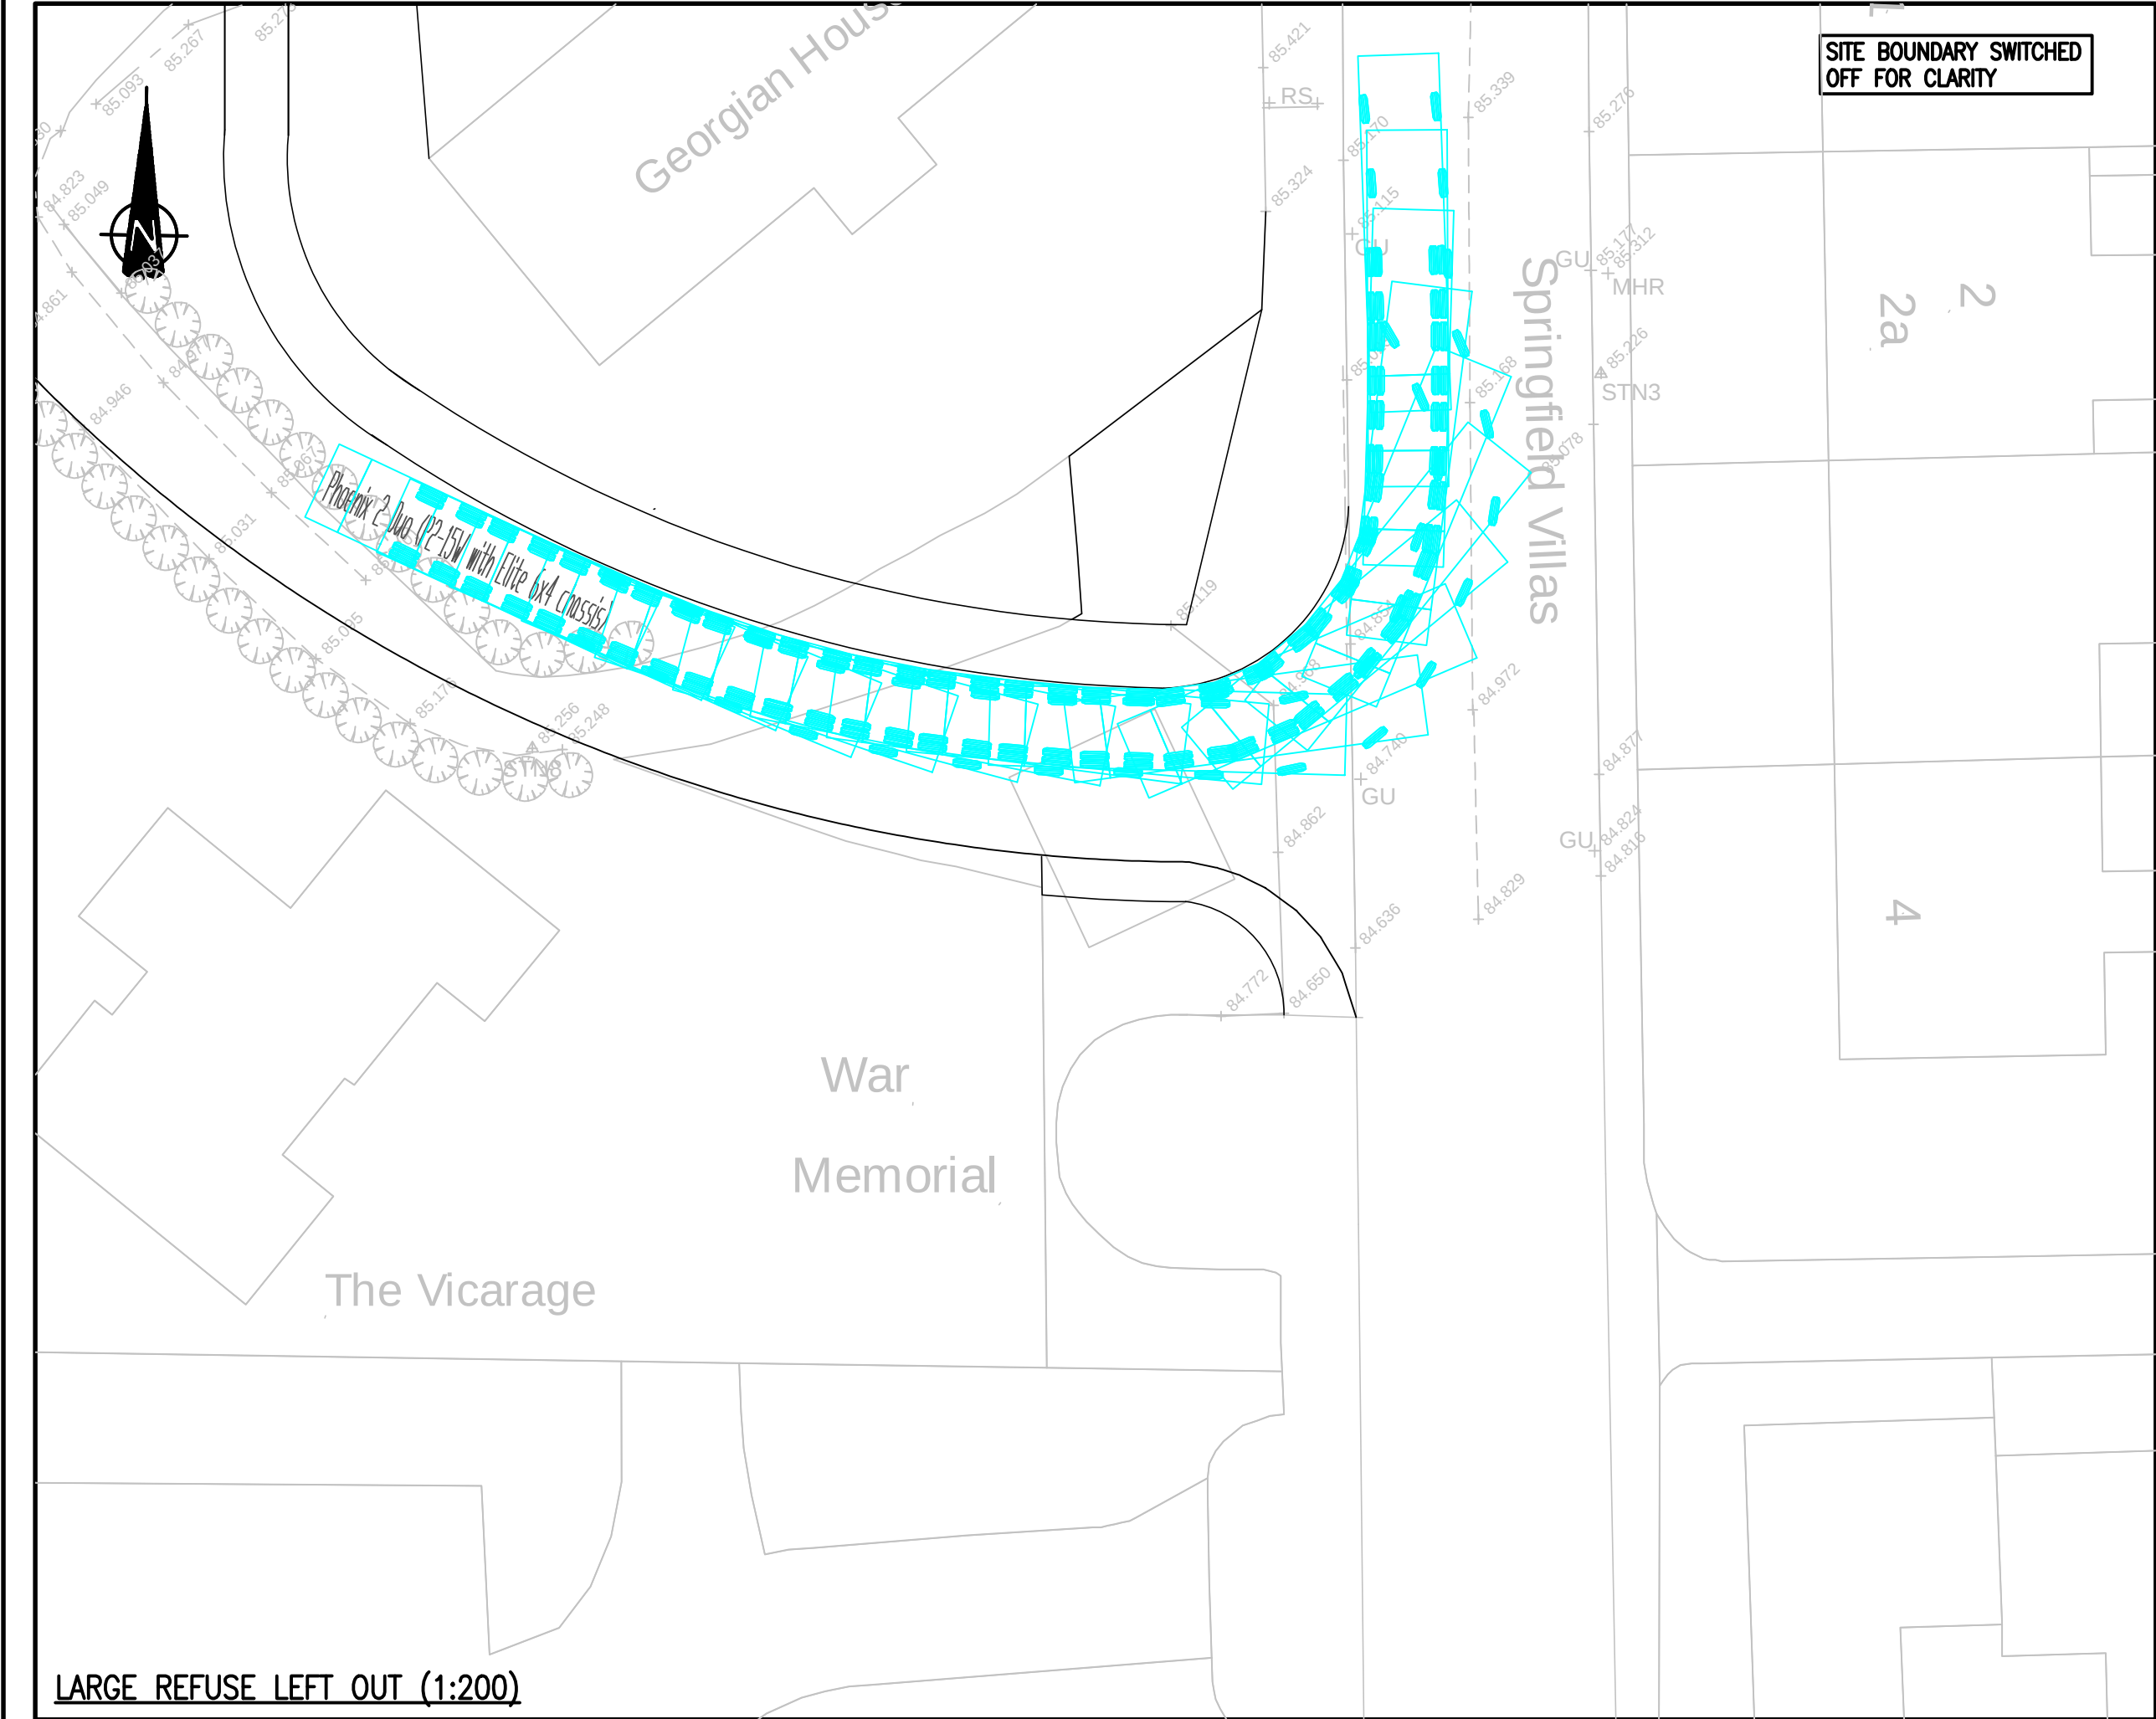
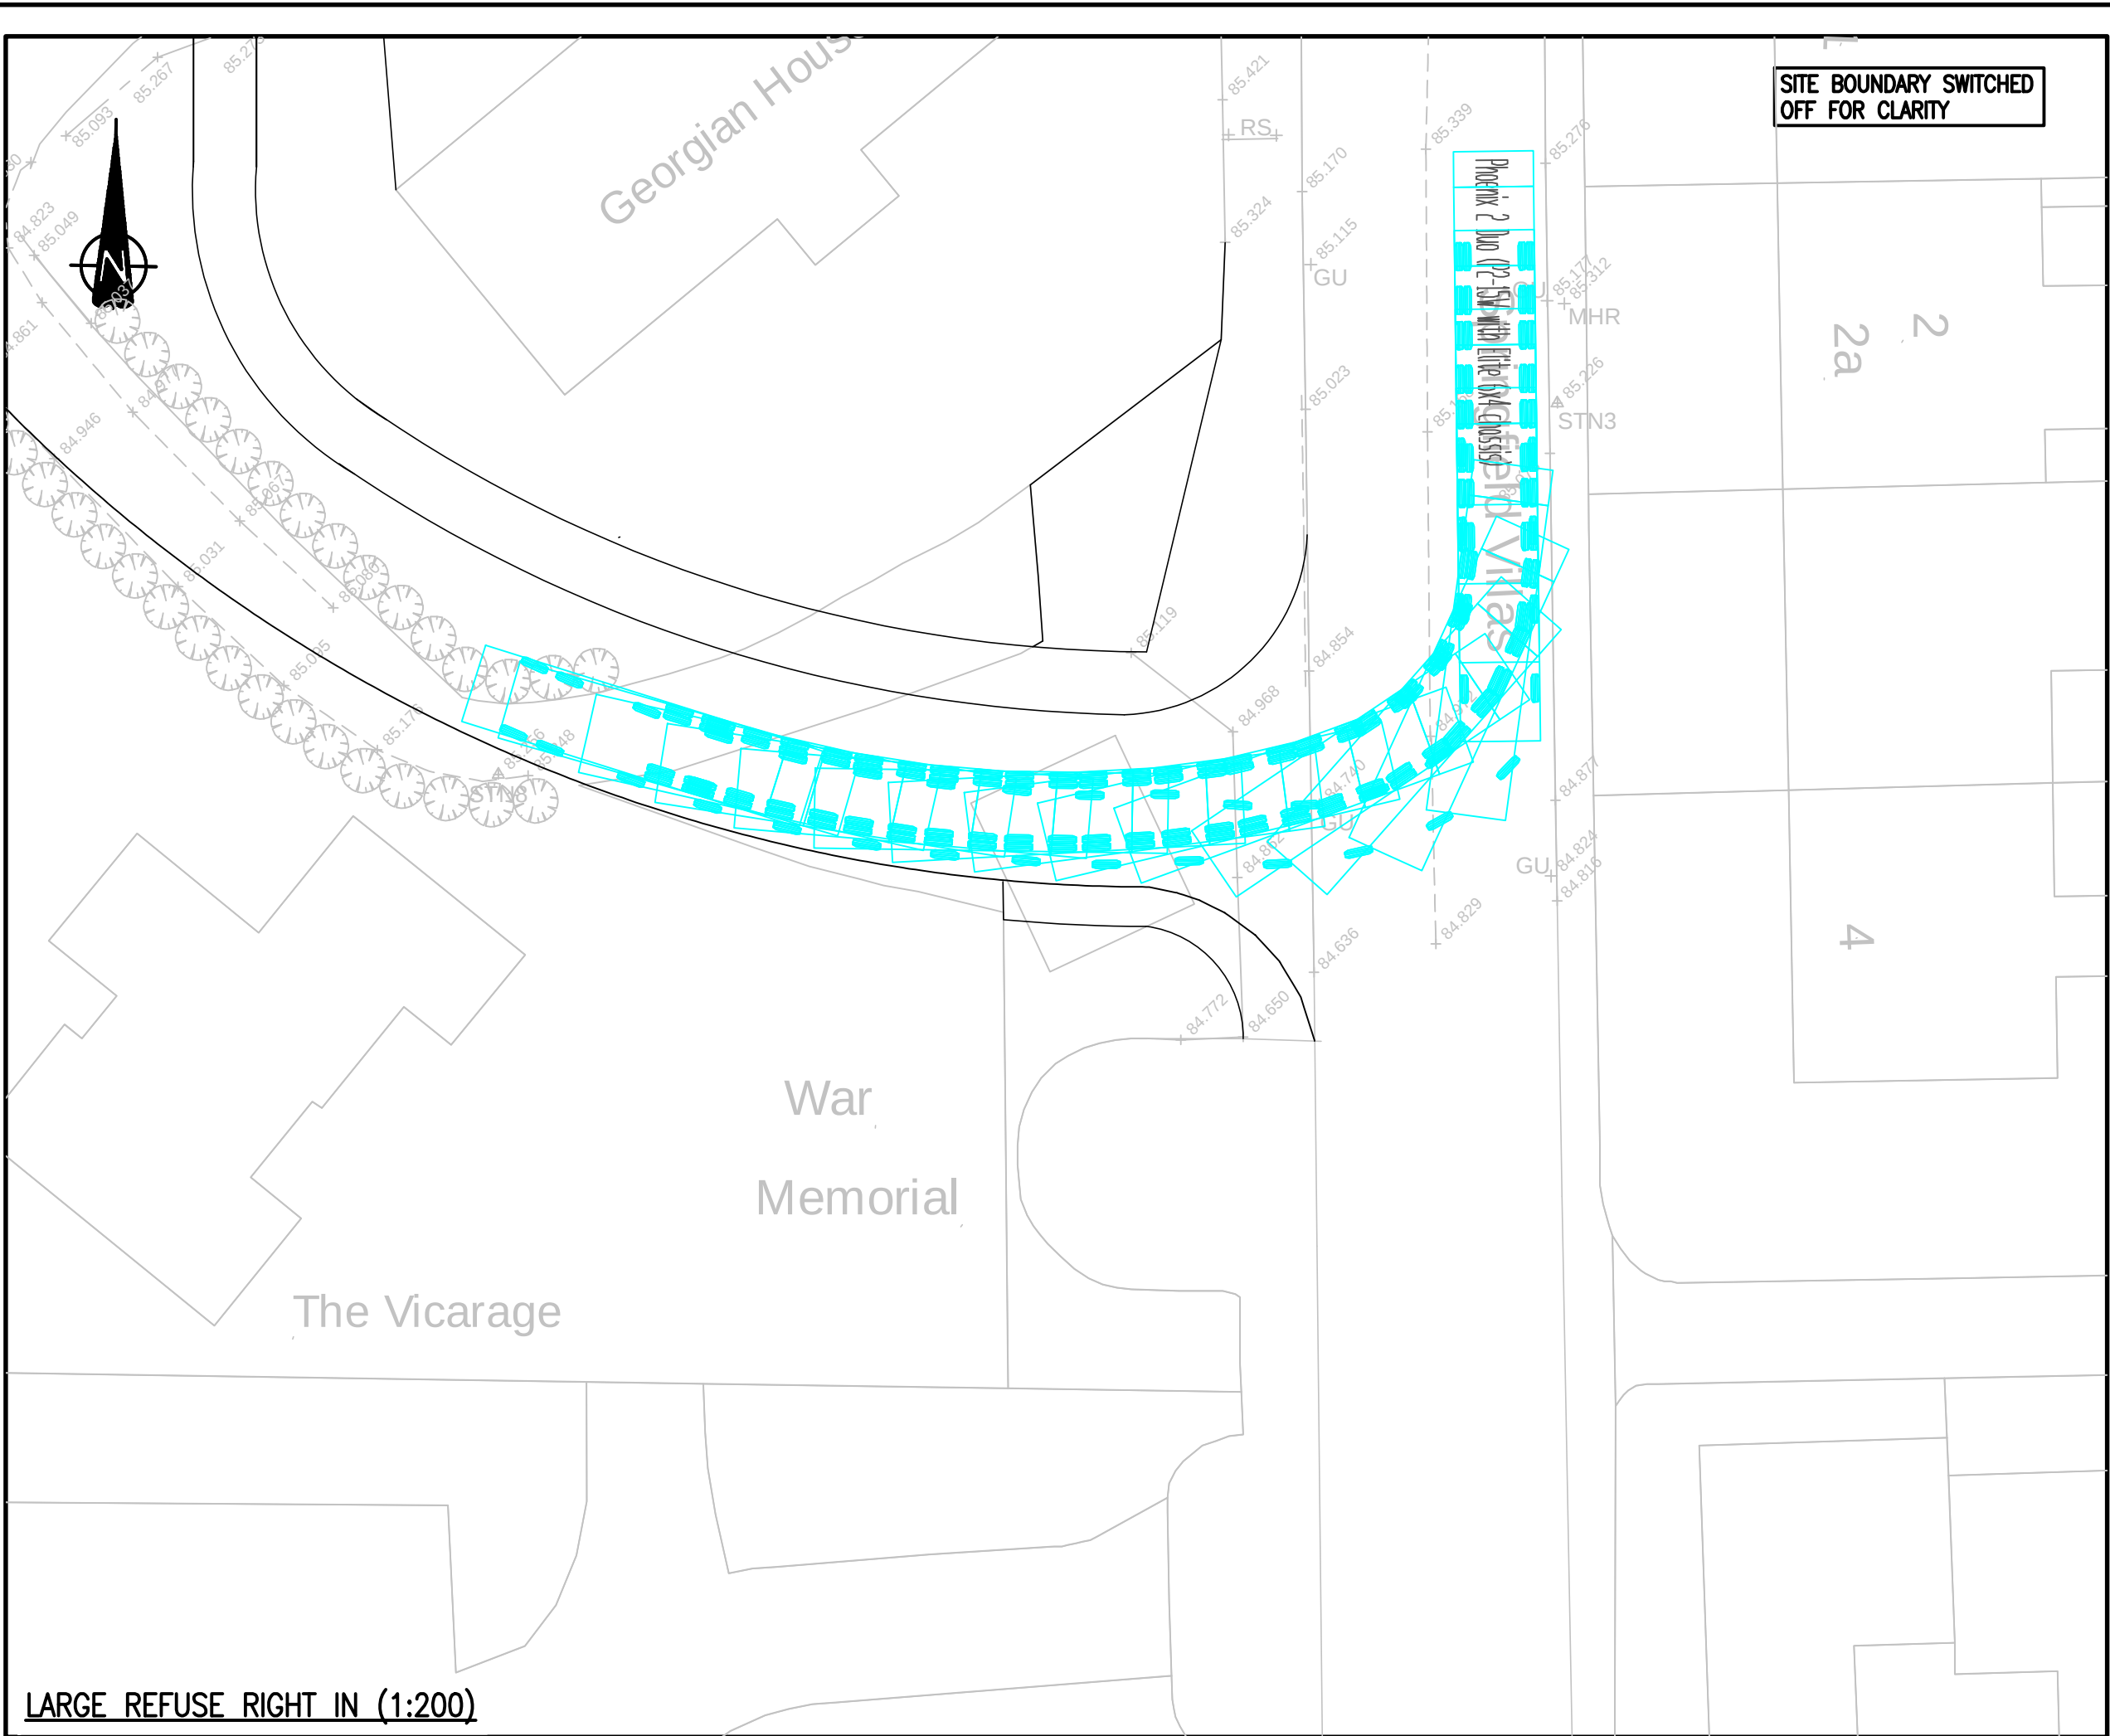


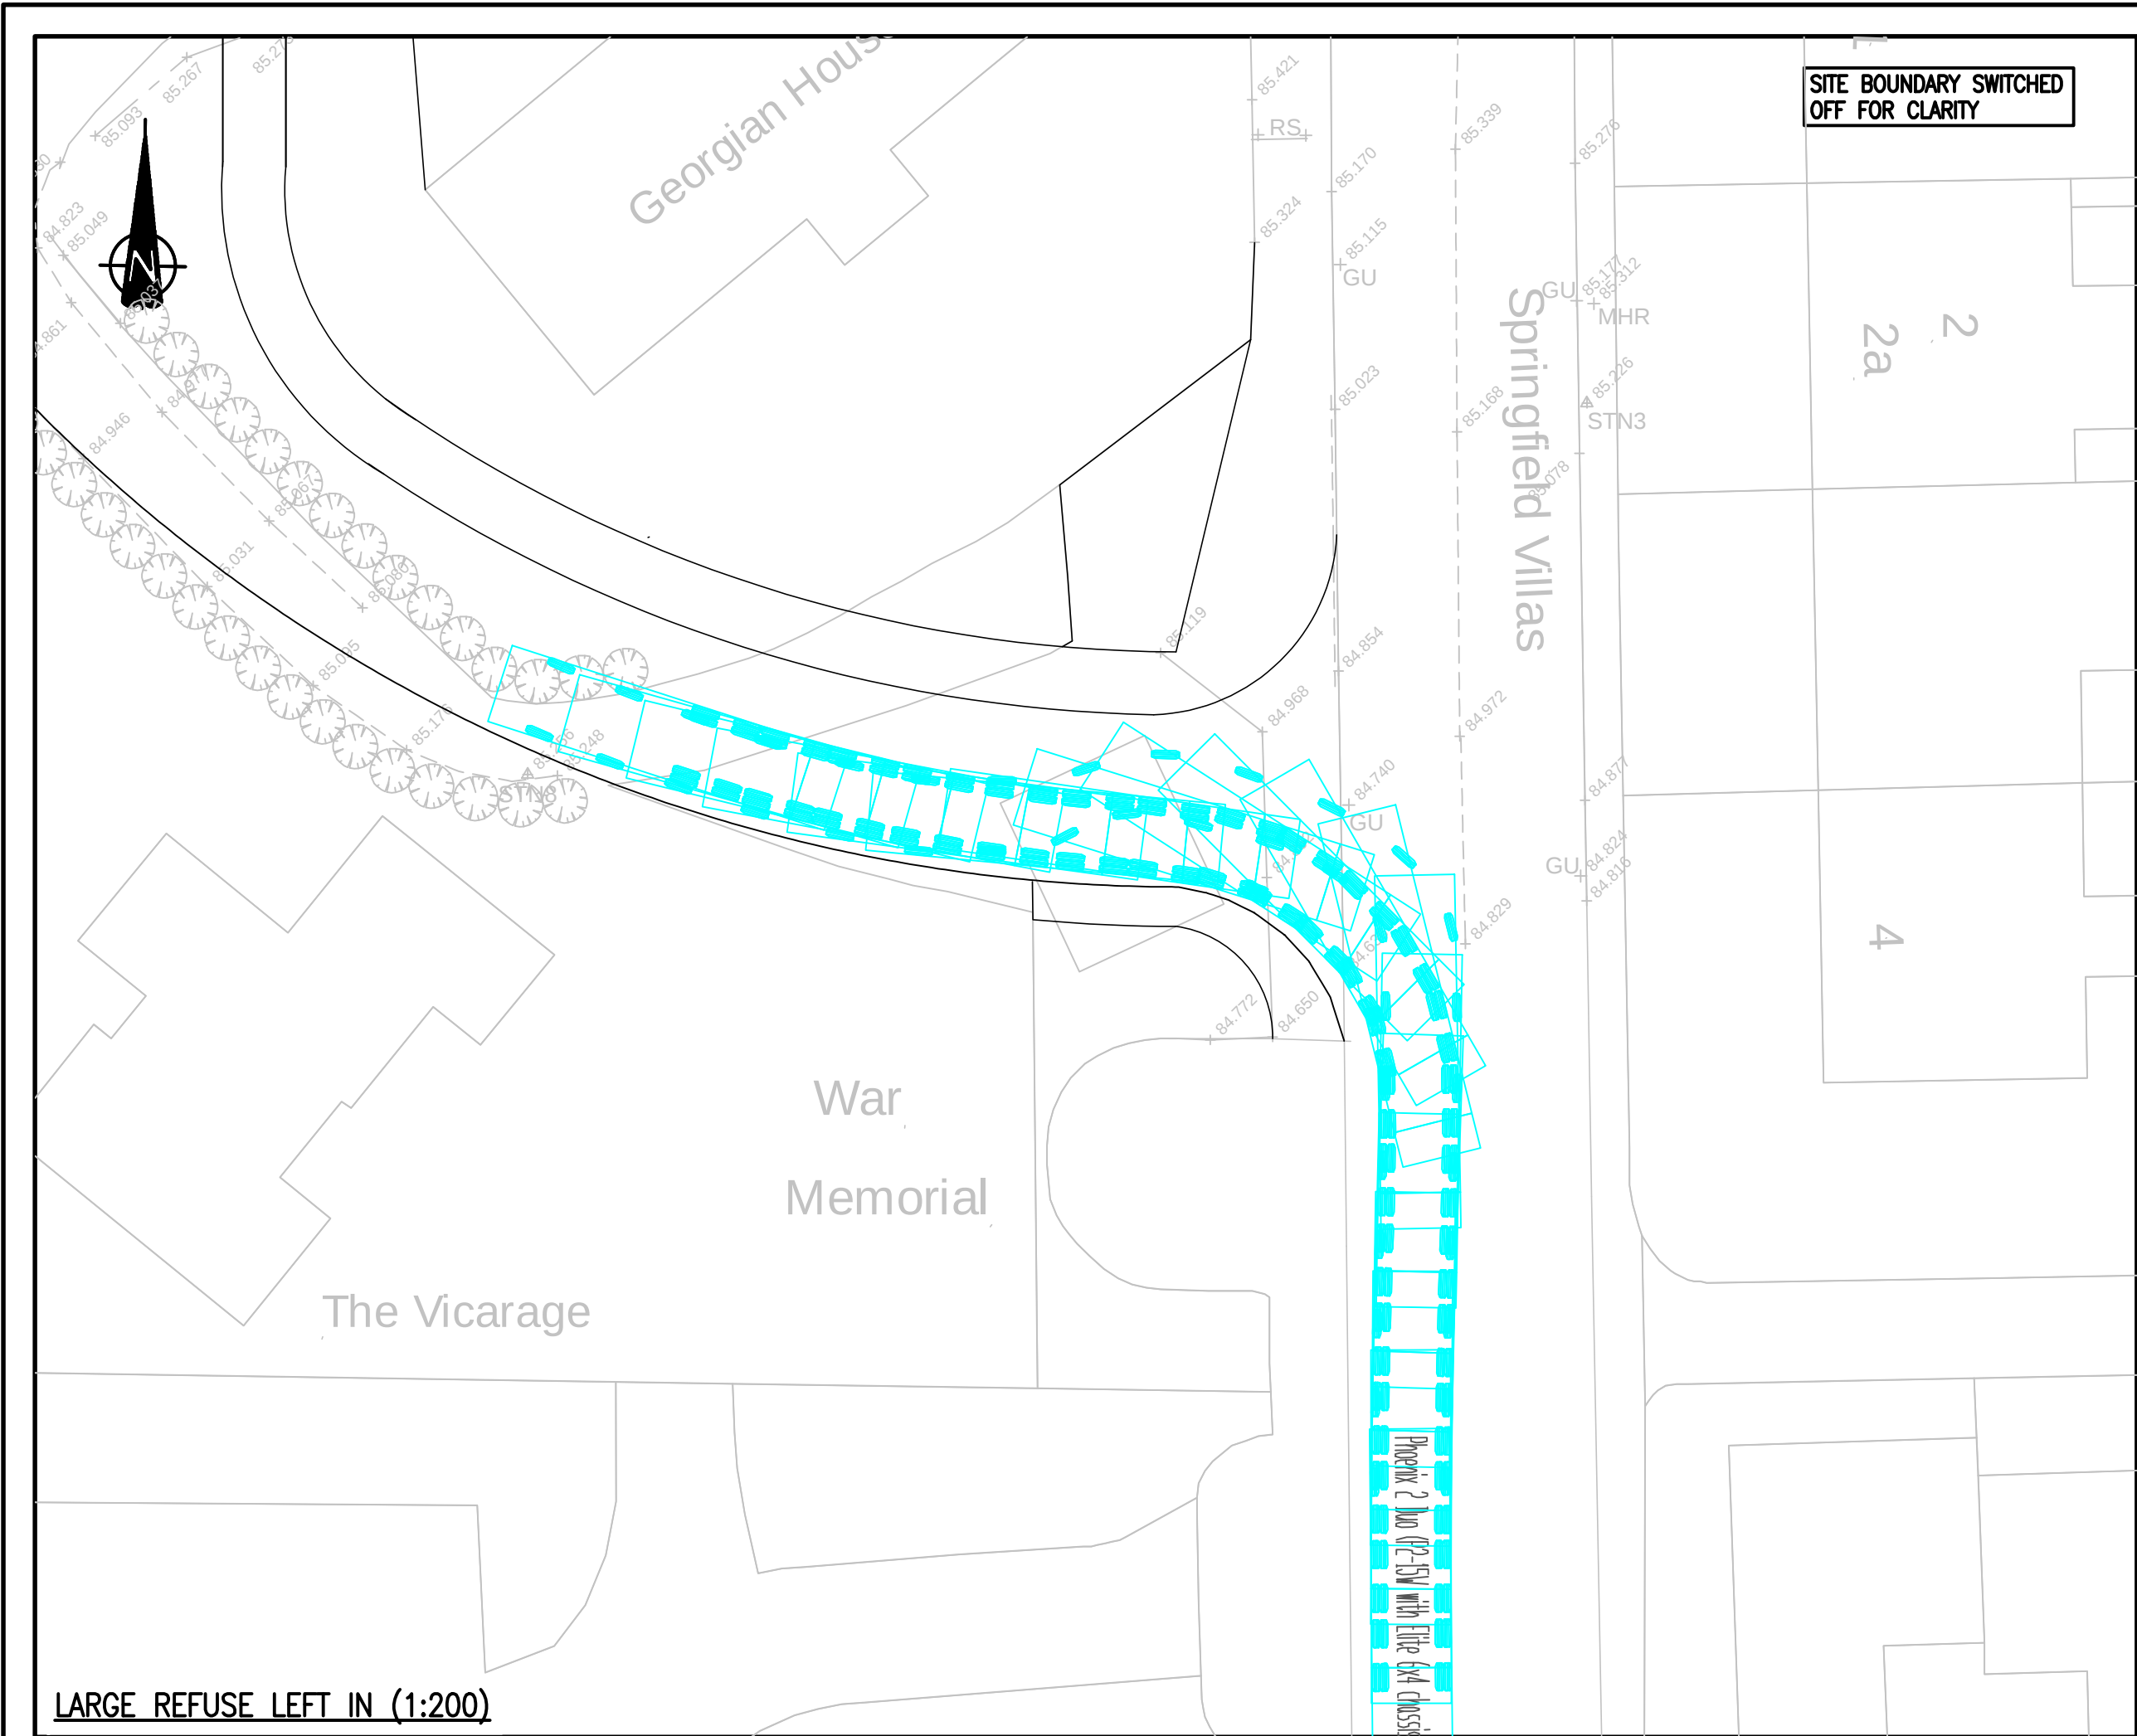

Do not scale from this drawing.

SAFETY HEALTH AND ENVIRONMENTAL INFORMATION

IN ADDITION TO THE HAZARD/RISKS NORMALLY ASSOCIATED WITH THE TYPES OF WORK DETAILED ON THIS DRAWING, NOTE THE FOLLOWING RISKS AND INFORMATION.

RISKS LISTED HERE ARE NOT EXHAUSTIVE. REFER TO DESIGN ASSESSMENT FORM.

CONSTRUCTION
EXISTING LIVE SERVICES.
EXISTING SEWERS.
WORKING ADJACENT TO A LIVE HIGHWAY.

DEMOLITION

FOR INFORMATION RELATING TO USE, CLEANING AND MAINTENANCE SEE THE HEALTH AND SAFETY FILE.

IT IS ASSUMED THAT ALL WORKS WILL BE CARRIED OUT BY A COMPETENT CONTRACTOR WORKING, WHERE APPROPRIATE, TO AN APPROVED METHOD STATEMENT.

NOTES

1. This drawing is based on the following received information:
CDL Architecture Proposed Site Plan – DS/TMS/0/1/21 REV A, Ordinance Survey Data and Topographical Survey.

2. This drawing is to be read in conjunction with the following FAIRHURST drawings:
138443/1031 – S278 Works, General Arrangement,
138443/1032 – S278 Works, Site Clearance,
138443/1033 – S278 Works, Surface Finishes and Kerbs,
138443/1034 – S278 Works, External Works, Construction Details,
138443/1035 – S278 Works, Setting Out and Spot Levels,
138443/1036 – S278 Works, Drainage,
138443/1037 – S278 Works, Drainage, Construction Details and Notes,
138443/1039 – S278 Works, Agreement Plan.

3. All works to be in accordance with the Specification for Highway Works (SHW).

4. All road markings to be in accordance with the Traffic Signs Regulations and General Directions.

KEY

Forward maneuver

Vehicle Details
6 wheel refuse lorry

Phoenix 2 Duo (P2-15W with Elite 6x4 chassis)
Overall Length 11.200m
Overall Width 2.530m
Overall Body Height 3.751m
Min Body Ground Clearance 0.304m
Track Width 2.500m
Lock to lock time 4.00s
Kerb to Kerb Turning Radius 9.500m

Rev. Date Description

1 11/06/22 S278 Works, General Arrangement

Drawn Chkd Appd

SNK RH NB

Client:
THOMAS MILBURN
PROPERTY LTD.

Project Title:
HENSINGHAM AND STAINBURN
CUMBRIA
SEACOTE

Drawing Title:
S278 WORKS
SWEPT PATH ANALYSIS

Scale at A1:
AS SHOWN

Status:
For Approval

Drawn:
SNK

Checked:
RH

Approved:
NB

Date:
23/06/22

Date:
23/06/22

Date:
23/06/22

Drawing No.:
138443/1038

Revision:
-