






proposed front elevation

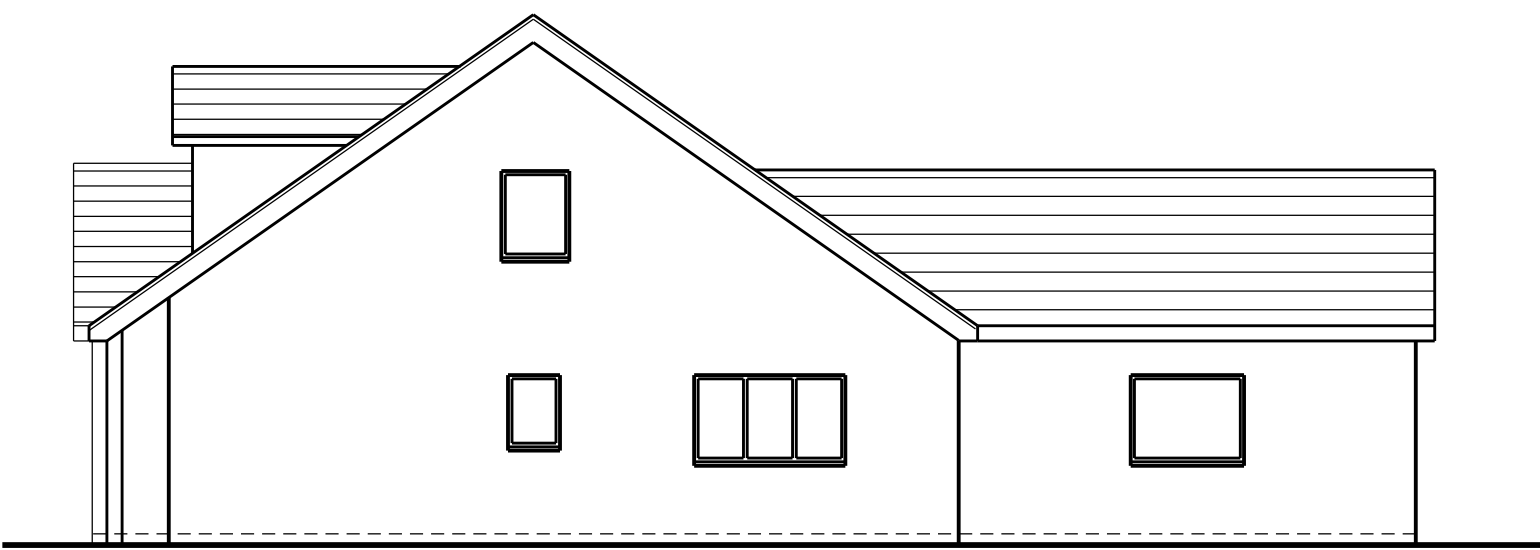

proposed side elevation

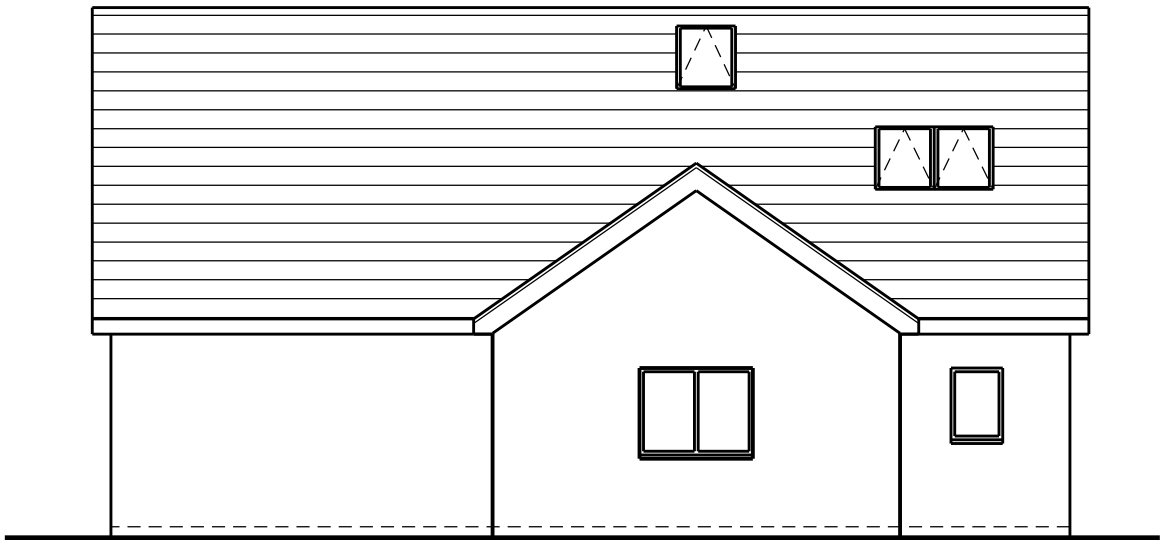

proposed rear elevation

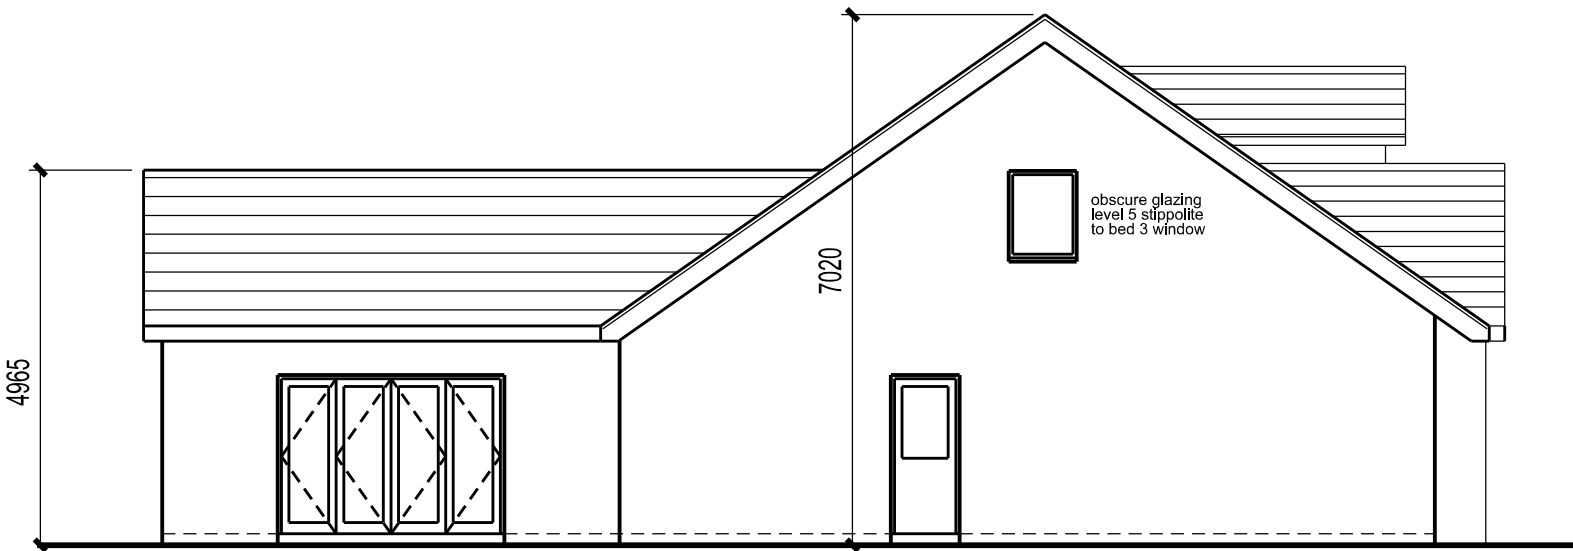

proposed side elevation

SCALE

0

1m

2m

3m

4m

5m

10m

15m

20m

25m

30m

35m

This scheme is subject to town planning and all other necessary consents.

Dimensions, area and levels where given are only approximate and subject to site survey. All dimensions are to be checked on site. Any discrepancies or variations are to be reported to the client before work commences. Figured dimensions only are to be taken from this drawing.

This drawing is to be read in conjunction with all relevant consultants' and/or specialists drawings/documents and any discrepancies or variations are to be notified to the client before the affected work commences.

Rev 01 jan 2021 First issue

Rev 02 apr 2021 Note and heights added

Client

Mr N Clarkson

Job Title

New dwelling on Plot 1 land
Near Moor Row, Whitehaven

Drawing Title

Proposed elevations

Scale: 1:100 @ A3/1:50 @ A1

Date: Drawn:

jan 2021

Job No: Drwg No: Rev:

217 05010 02

Richard J Lindsay
2 Calva House
Calva Brow
Workington
C14 1DE
email: richard46@aim.com
Mob : 07921 949618