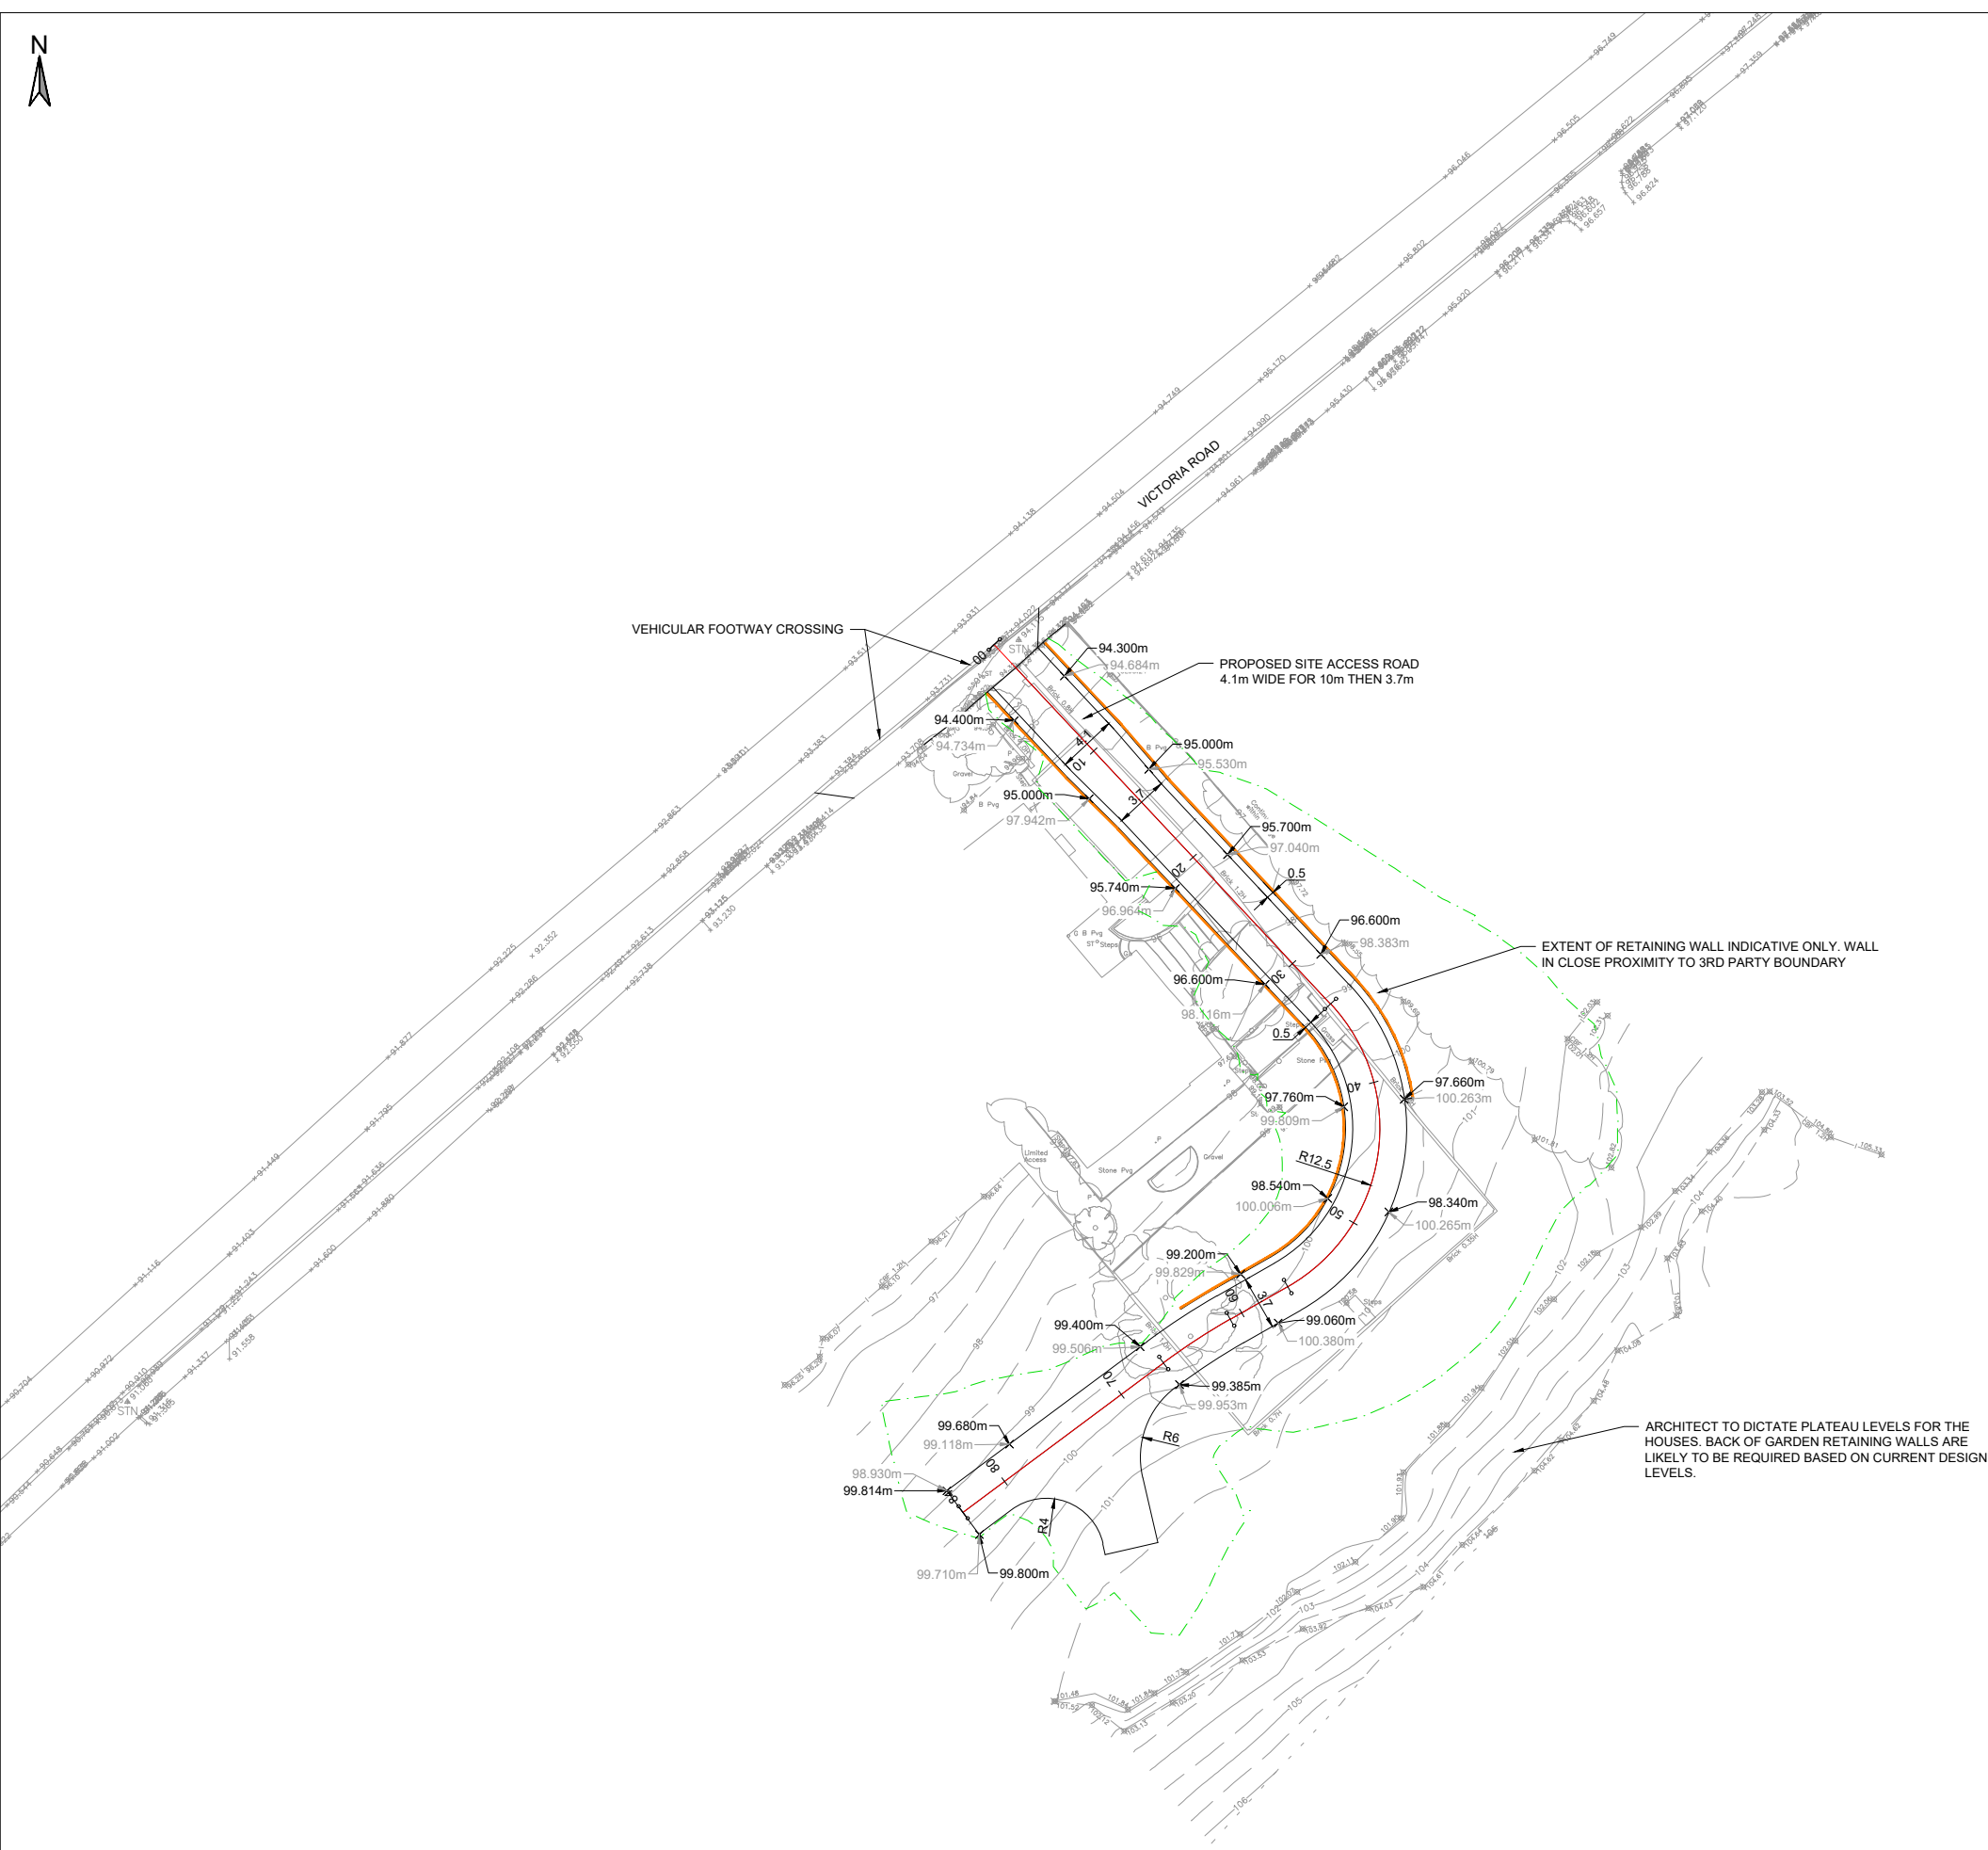


PROPOSED ROAD DESIGNED IN ACCORDANCE WITH CUMBRIA COUNTY COUNCIL DESIGN GUIDE SHARED PRIVATE ROAD (4.1m WIDE FOR FIRST 10m THEN 3.7m WITH 0.5m WIDE VERGES FOR THE EXTENT OF RETAINING WALLS)

ROAD HAS BEEN DESIGNED TAKING INTO ACCOUNT 1 IN 10 MAXIMUM GRADIENT.

1 IN 12.5 GRADIENT FOR FIRST 10 METERS OF THE ROAD ALSO ACHIEVED

REF. CUMBRIA COUNTY COUNCIL DEVELOPMENT DESIGN GUIDE APPENDIX 4 - HIGHWAY DESIGN GUIDANCE RESIDENTIAL PAGE 4.

- NOTES - GENERAL**
- ALL DIMENSIONS IN METRES UNLESS STATED OTHERWISE.
 - THE INFORMATION SHOWN ON THIS DRAWING IS INTENDED TO PROVIDE A GENERAL OUTLINE OF THE HIGHWAY IMPROVEMENT WORKS.
 - ALL WORKS TO BE UNDERTAKEN IN ACCORDANCE WITH CUMBRIA COUNTY COUNCIL'S STANDARDS.
 - THIS DRAWING IS TO BE READ IN CONJUNCTION WITH ALL RELEVANT ARCHITECTS, ENGINEERS AND SPECIALISTS DRAWINGS AND SPECIFICATIONS.
 - SITE BOUNDARY IS BASED ON 'PROPOSED SITE PLAN' DWG NO 19.23. SITE BY LAKELAND BUILDING DESIGN.
 - PLEASE REFER TO TETRA TECH DRAWING 784-B030271-020 FOR CROSS SECTIONS AND LONG SECTION.
 - PLEASE REFER TO TETRA TECH DRAWING 784-B030271-050 FOR VISIBILITY CHECKS.

KEY:

--- APPROXIMATE EXTENT OF 1:3 EMBANKMENT

--- INDICATIVE EXTENT OF RETAINING WALL

XXX.XXm PROPOSED LEVELS

XXX.XXm EXISTING LEVELS

PRELIMINARY ISSUE

P02	ROAD LAYOUT UPDATED	31/03/21	JG	LB	LB
P01	PRELIMINARY FIRST ISSUE	31/01/2022	JG	LB	LB
Rev	Description	Date	Em	Chk	App

Document Control

Issuing Office

Tetra Tech Manchester

Quay West at Media City UK,
Trafford Wharf Road, Trafford Park,
Manchester, M17 1HH
Tel: +44 (0)161 872 3223
www.tetrateteurope.com

Client

MR. RICHARD DONNAN

Project Name

VICTORIA ROAD, WHITEHEAVEN

Sheet Title

**POTENTIAL SITE ACCESS
GENERAL ARRANGEMENT AND CHAINAGE PLAN**

TTE Project Number	Drawn By	Date	Checked By	Date	Approved By	Date	Scale @ A1	Subsality
784-B030271	JG	Jan '22	LB	Jan '22	LB	Jan '22	1:250	S0
Client Project Number	Originator	Volume/System	Level/location	Type/Code	Role	Number	Revision	
B030271	- TTE	- 00	- ZZ	- DR	- C	- 100	P02	