



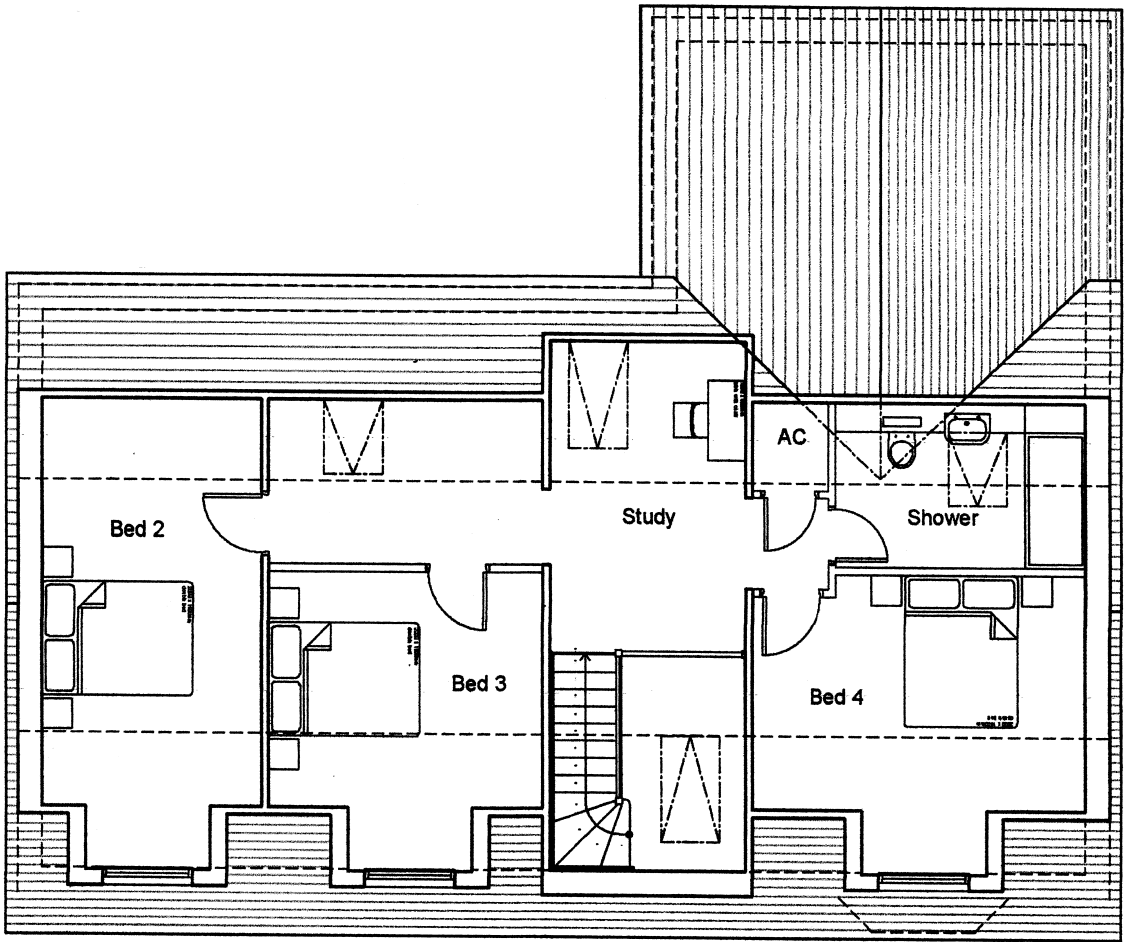

FIRST FLOOR PLAN  
Scale 1:100

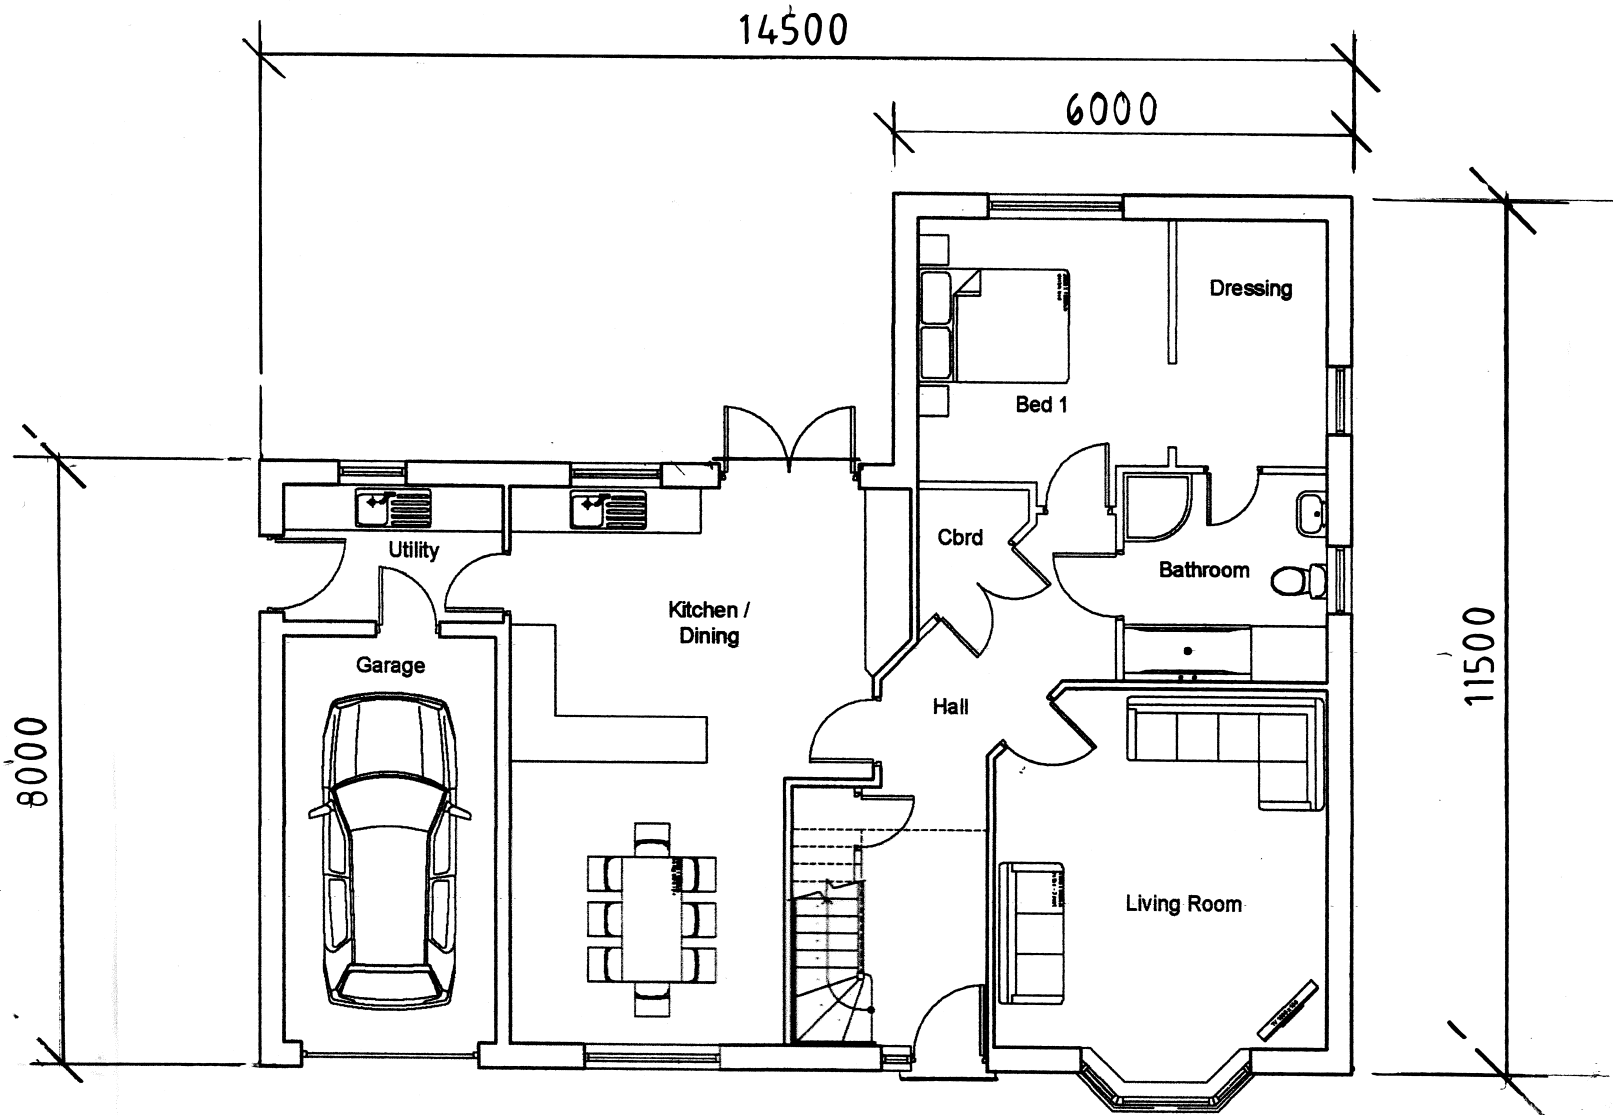

GROUND FLOOR PLAN  
Scale 1:100

