


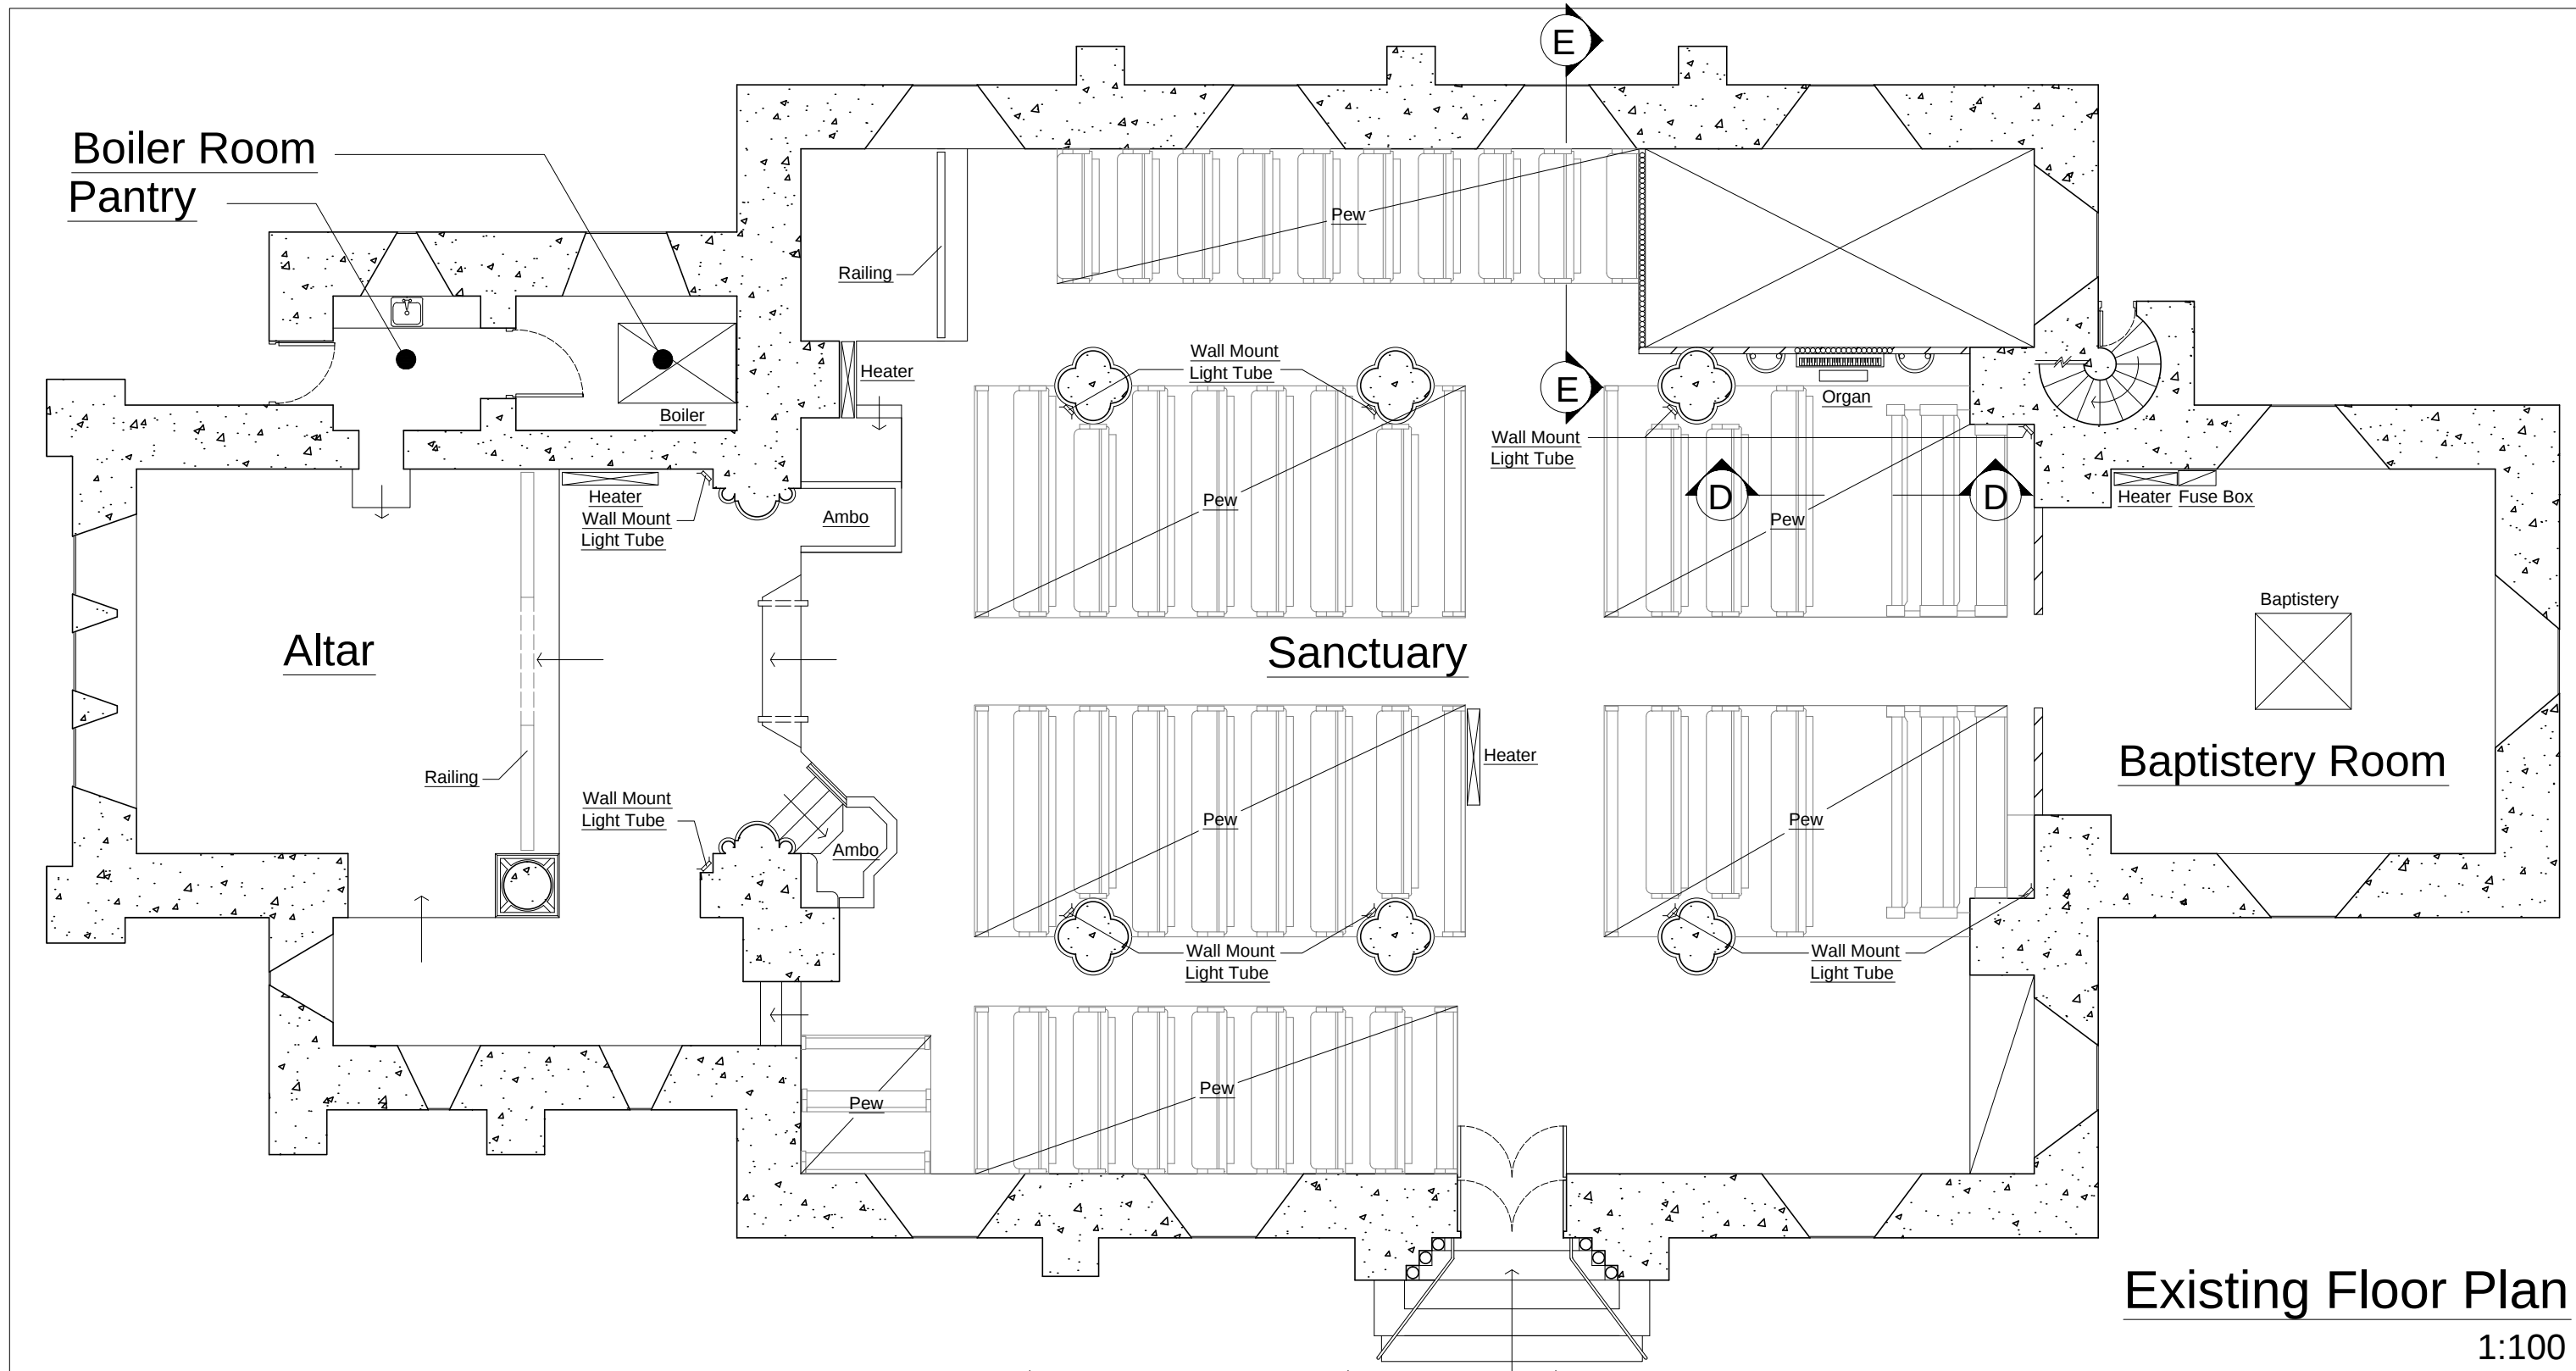
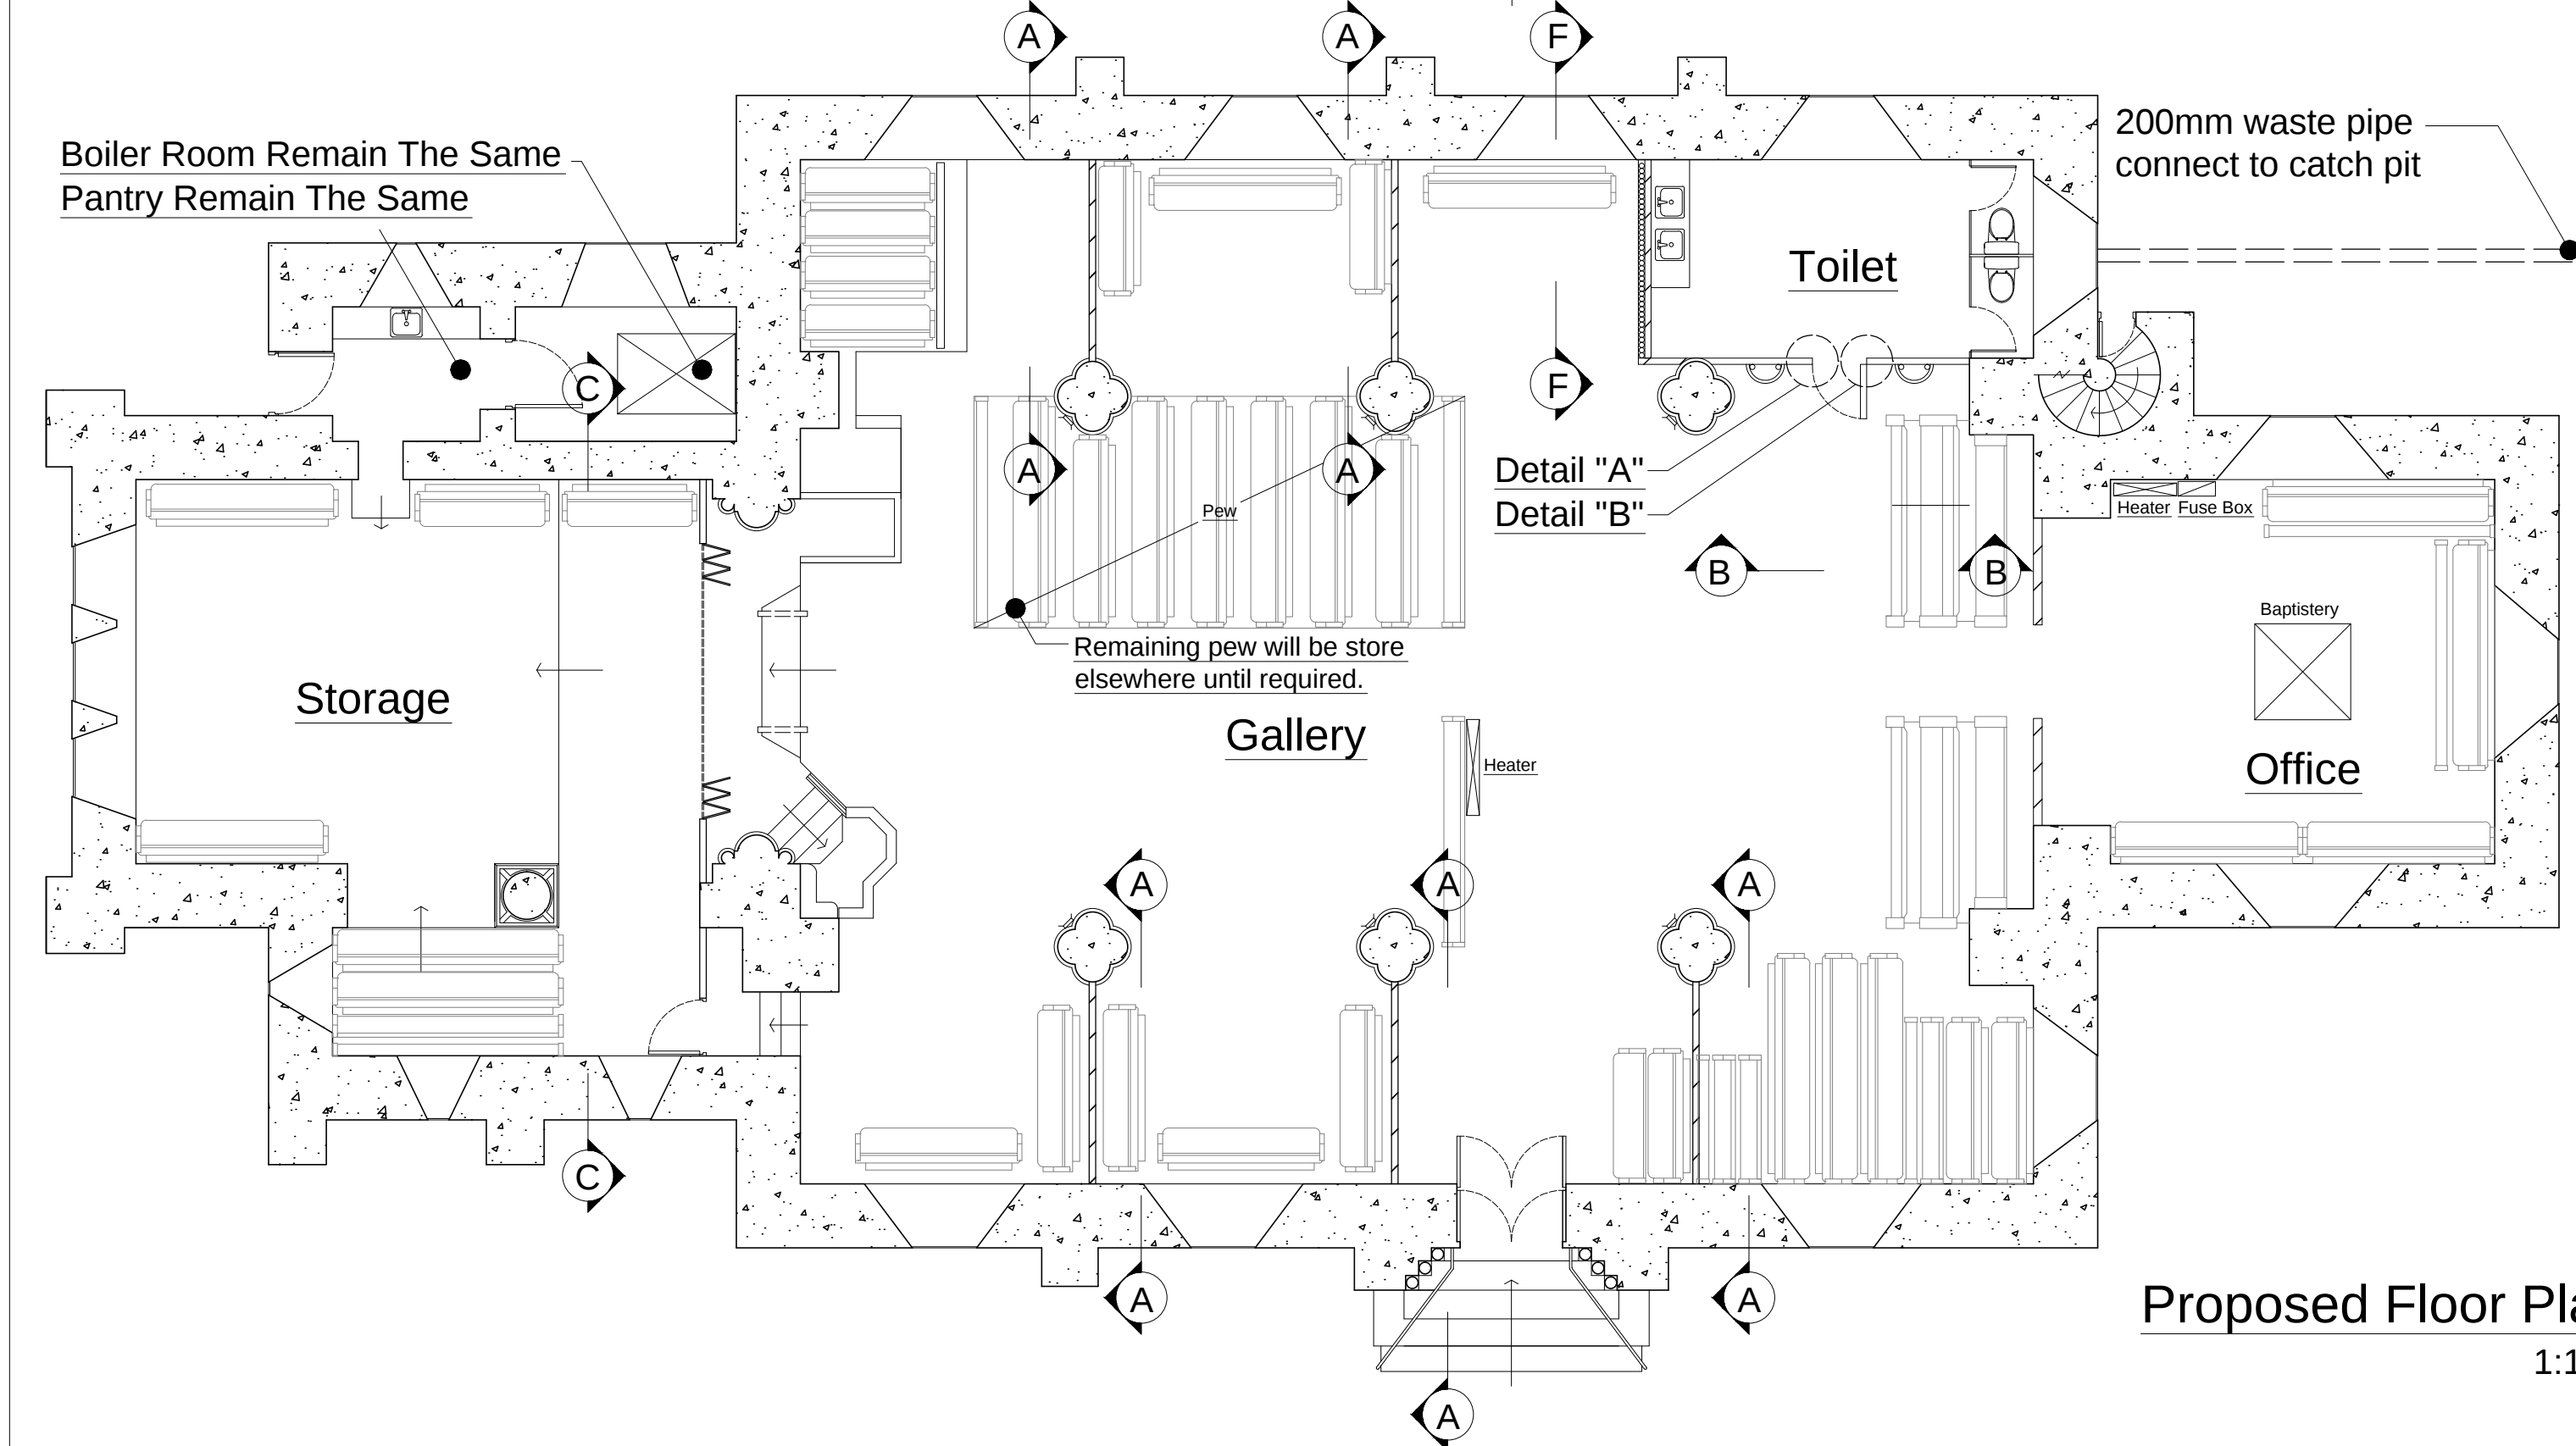
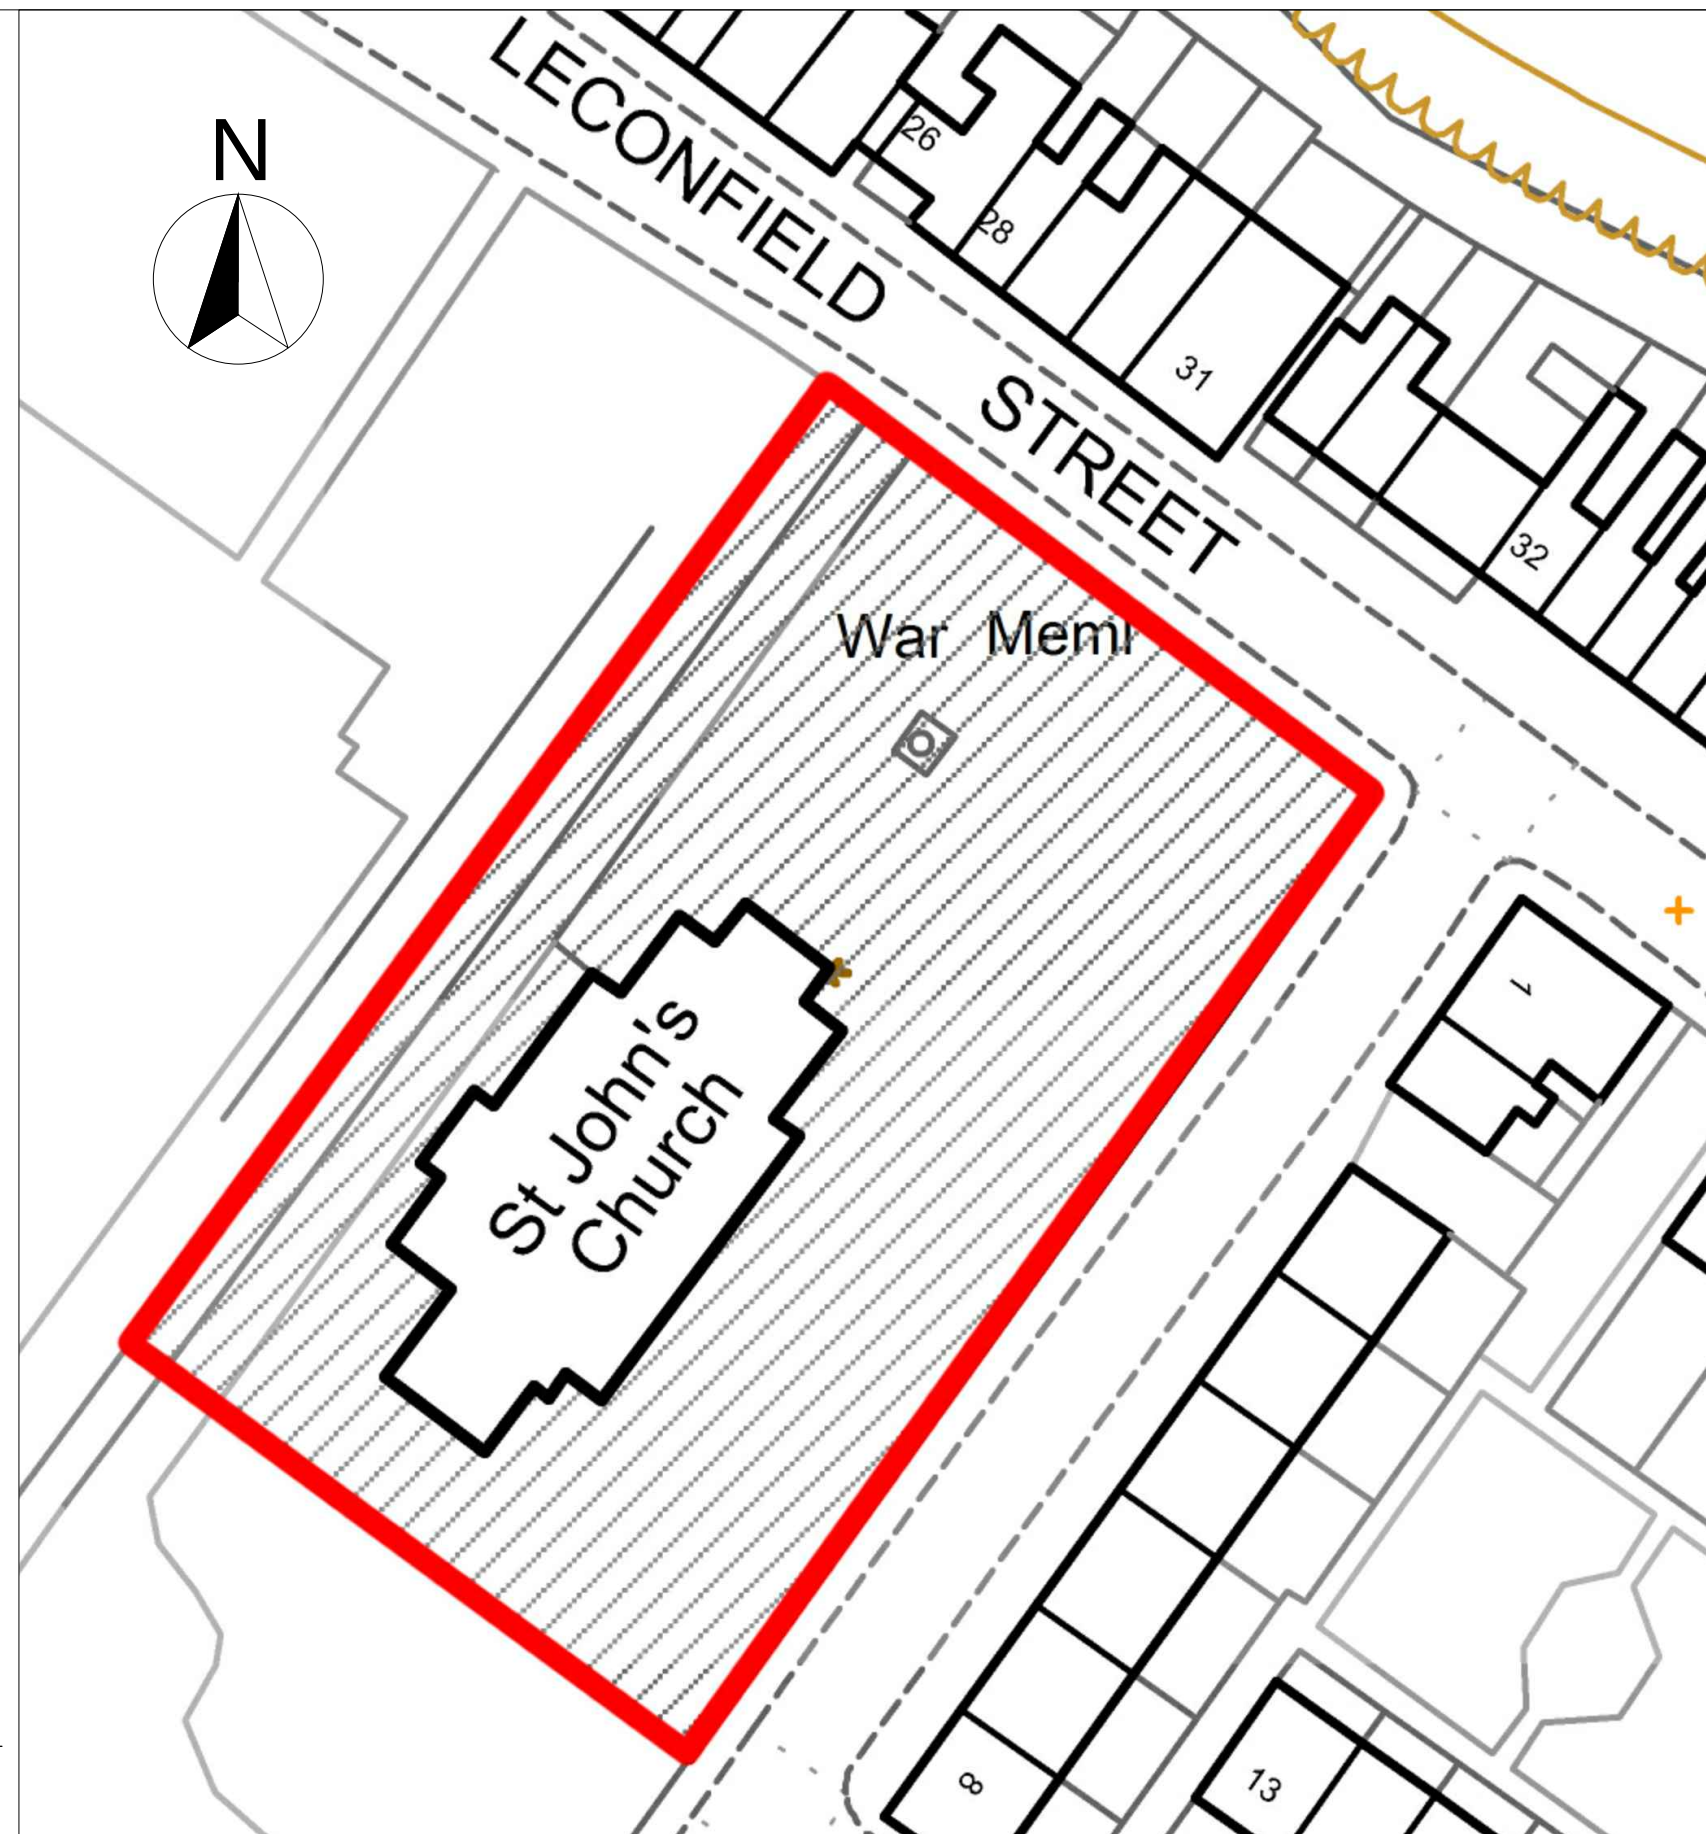
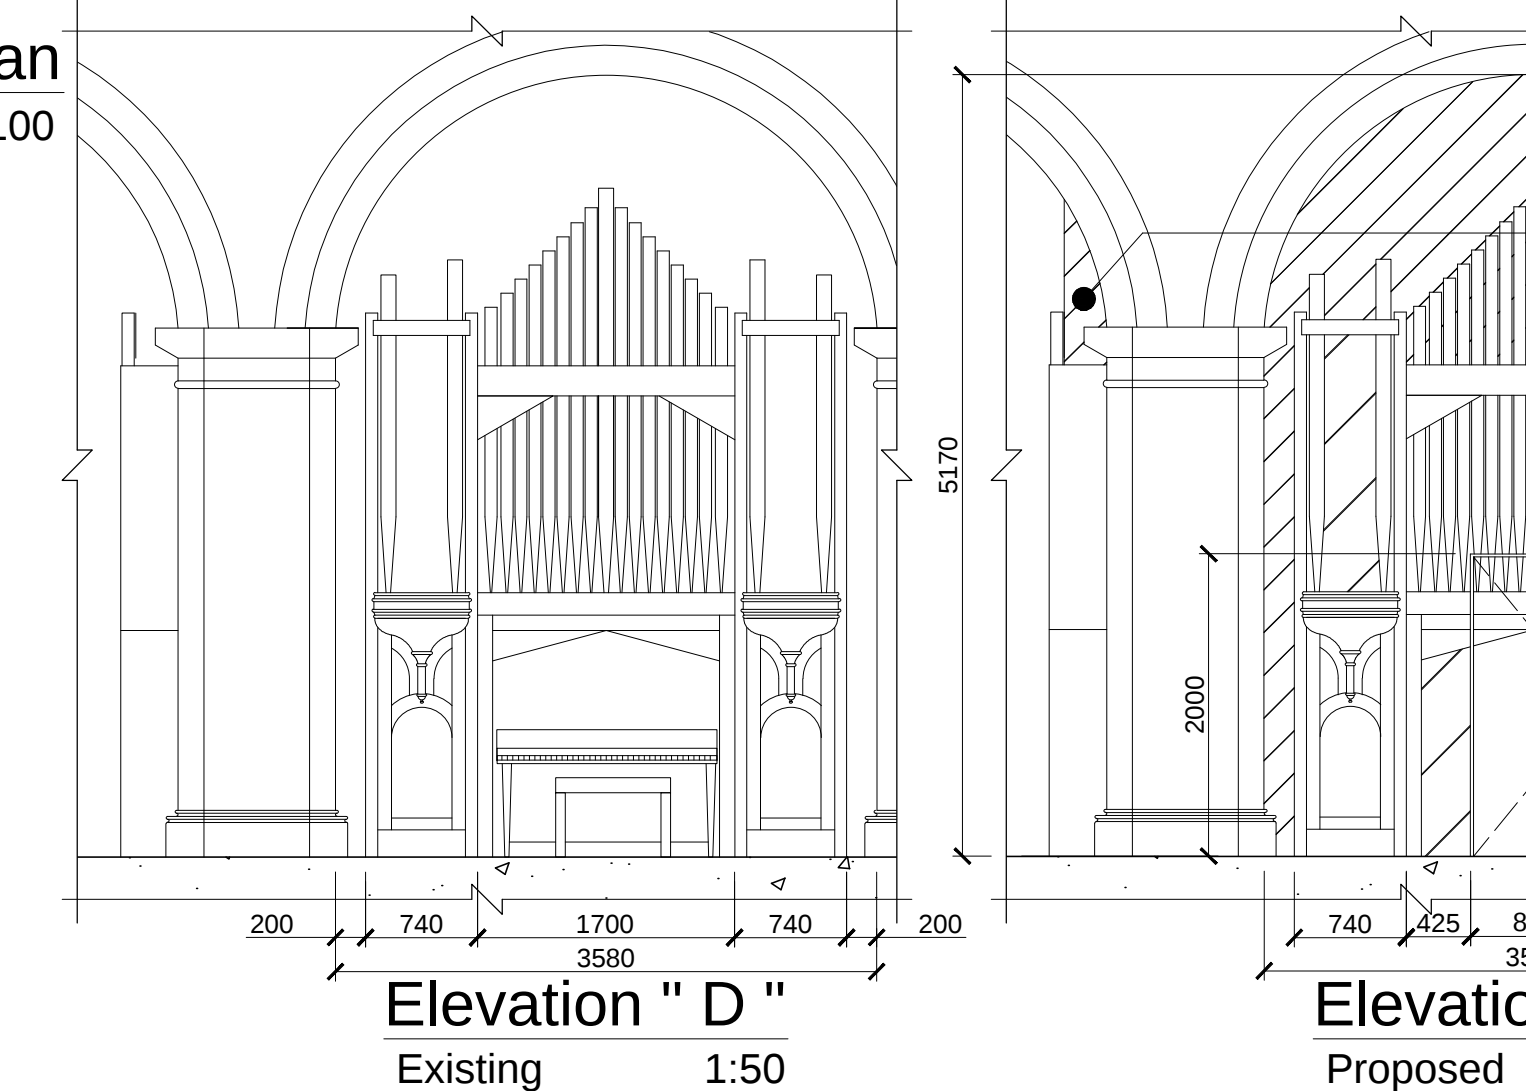


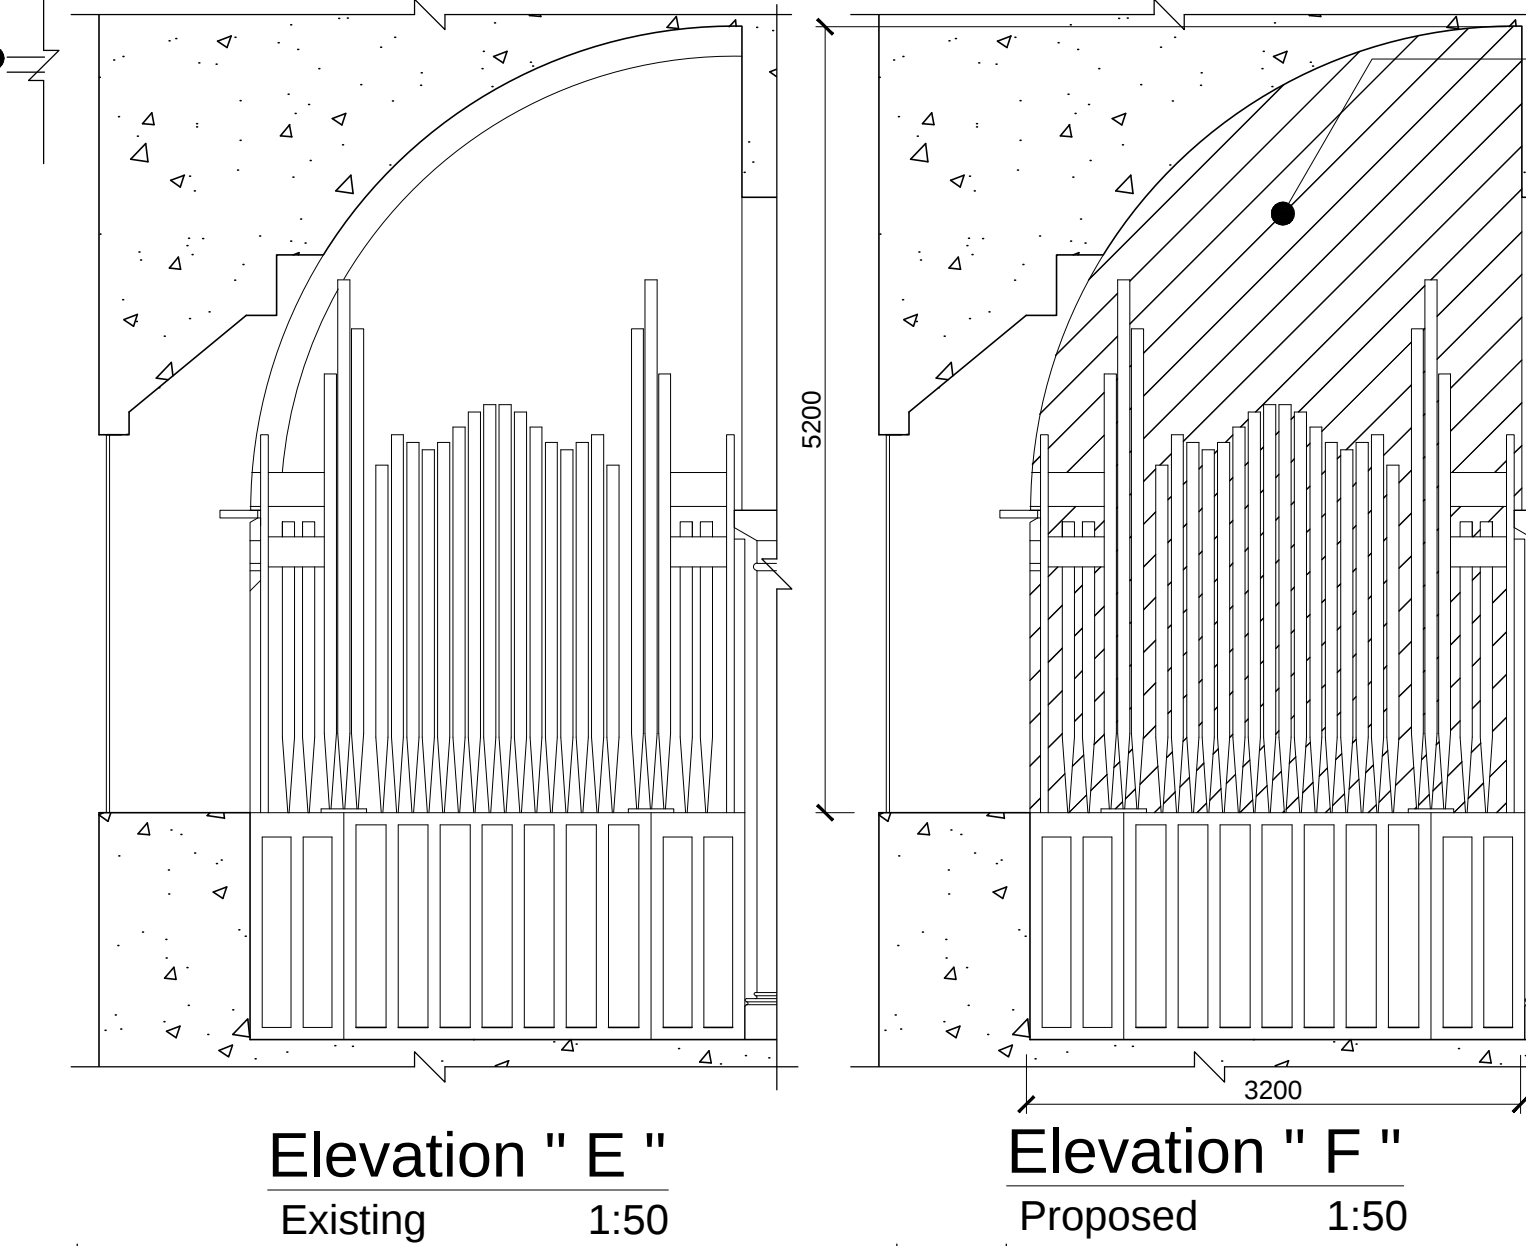

Existing Floor Plan
1:100

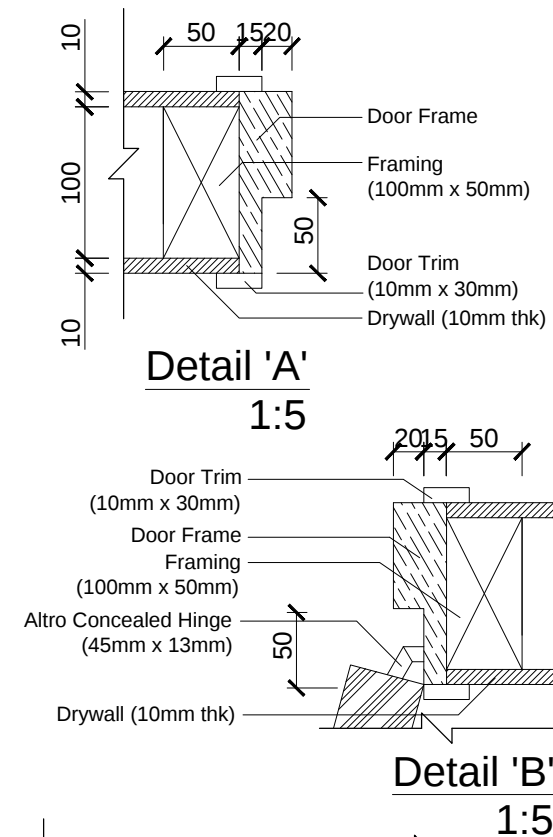

Proposed Floor Plan
1:100

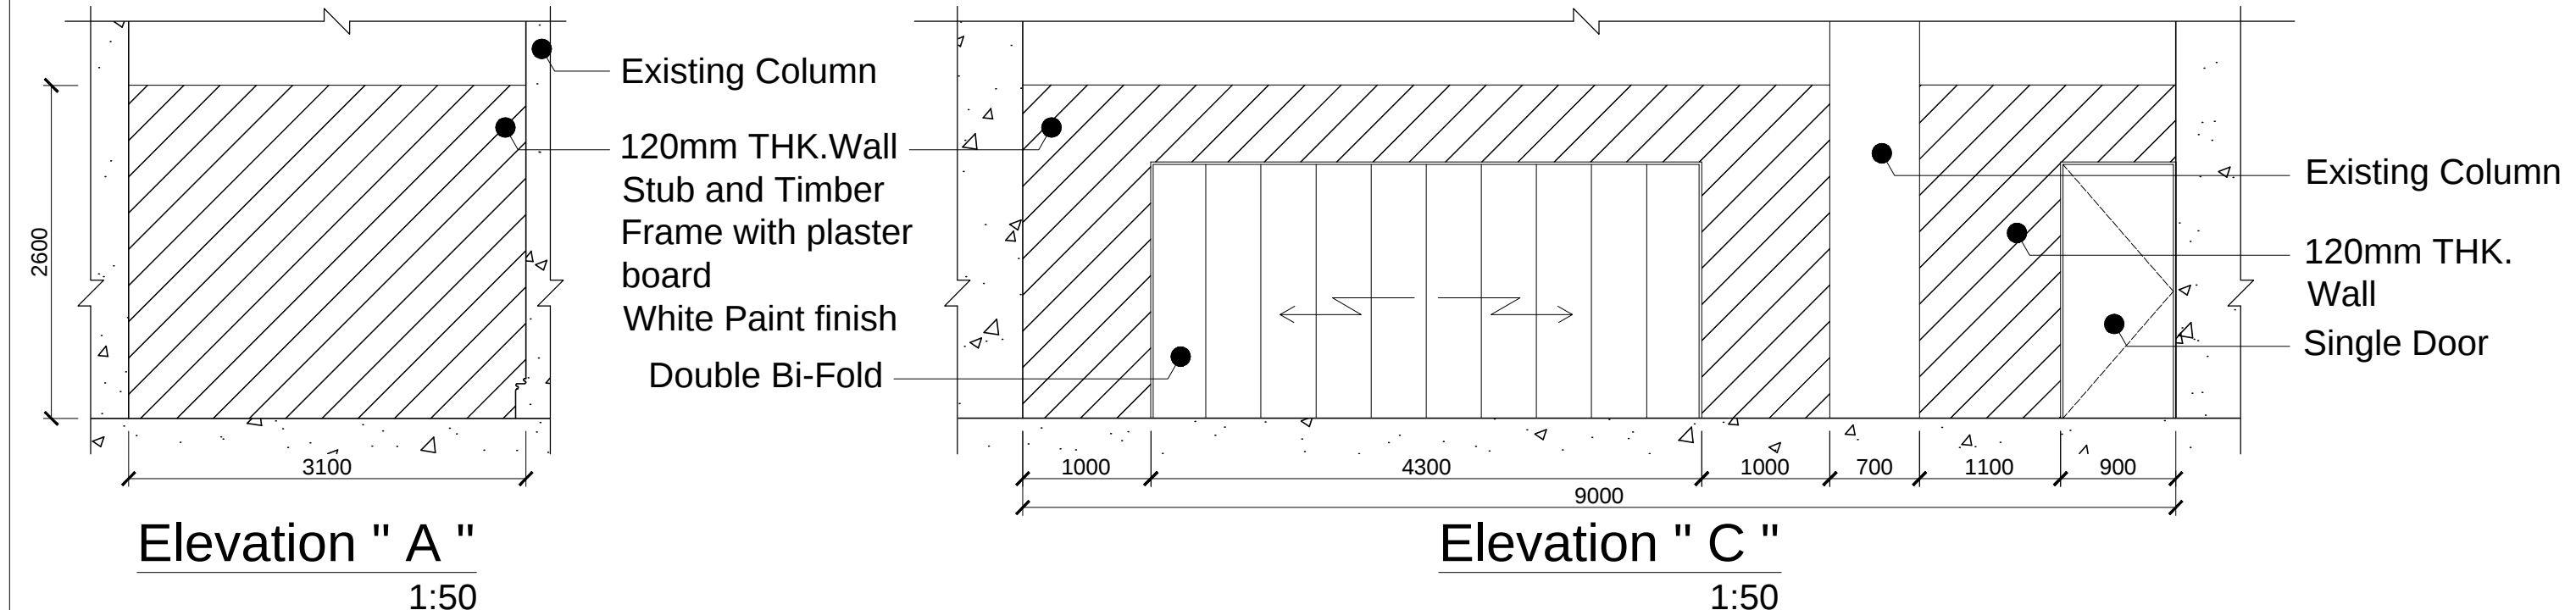

Block Plan
1:500

120mm THK. Wall Stub and Timber Frame with plaster board White Paint finish	
Change Of Usage Area Calculation	
A.Storage	68.7 m2
B.Gallery	264 m2
C.Toilet	18.8 m2
D.Office	41.1 m2

- NOTES
1. This drawing & design is copy right of the designers. No portion may be reproduced without the written permission of the designers.
 2. All dimensions to be verified on site by the contractor. Any discrepancies to be reported to the designers immediately.
 3. This drawing is to be read in conjunction with the designers specification & condition of contract.
 4. Drawing not showing the latest revision above are to be cancelled.

PROJECT
Church of Cleator Moor
St John the Evangelist
Leconfield Street
Cleator Moor
Cumbria CA25 5BT

DRAWING TITLE

Proposed Floor Plan

DRAWN DATE
Alex Kwong 02/01/2020

CHECKED SCALE
-- --

PROJECT NO. REVISION
D

DRAWING NO.

PRINTED DATE