

93.573 - 94.000 135mm



01 NORTH WING - WEST ELEVATION
SCALE: 1 : 100

02 HUB - WEST ELEVATION
SCALE: 1 : 100

03 SOUTH WING - WEST ELEVATION
SCALE: 1 : 100

04 SOUTH WING - SOUTH ELEVATION
SCALE: 1 : 100



05 SOUTH WING - EAST ELEVATION
SCALE: 1 : 100

06 HUB - SOUTH EAST ELEVATION
SCALE: 1 : 100

07 EAST WING - SOUTH ELEVATION
SCALE: 1 : 100

08 EAST WING - EAST ELEVATION
SCALE: 1 : 100



09 EAST WING - NORTH ELEVATION
SCALE: 1 : 100

10 HUB - NORTH ELEVATION
SCALE: 1 : 100

11 NORTH WING - EAST ELEVATION
SCALE: 1 : 100

12 NORTH WING - NORTH ELEVATION
SCALE: 1 : 100

PROPOSED MATERIALS

- | | | | |
|-----|---|----|---|
| 01 | BLACK METAL CLADDING PANELS | 10 | ALUMINIUM SOLAR SHADING FINS |
| 01a | TIMBER CLADDING | 11 | GREY LOUVRED PANELS TO ROOF PLANT AREAS |
| 02 | FULLY GLAZED OVERHEAD SECTIONAL DOOR + INTEGRATED WICKER DOOR | 12 | BLACK ALUMINIUM RAIN GOODS |
| 03 | PPC ALUMINIUM CURTAIN WALLING WITH A MIXTURE OF FIXED AND OPENING GLAZED LIGHTS, TRANSLUANT, SEMI TRANSLUANT AND LOUVRED PANELS | 13 | SIGNAGE ZONE |
| 04 | CYLINDRICAL GLAZED AUTOMATIC SLIDING ENTRANCE DOORS | 14 | LOUVRED CURTAIN WALLING PANEL |
| 05 | PPC LOUVRED STEEL DOORS TO PLANT AREA | 15 | GLAZED OPENING LIGHTS |
| 06 | BI-FOLDING GLAZED DOORS WITH PASS DOOR | | |
| 07 | AUTOMATIC HINGED GLAZED DOORS TO SECONDARY ENTRANCE | | |
| 08 | PPC STEEL FIRE EXIT DOORS | | |
| 09 | BITUMEN ROOFING SYSTEM WITH PPC ALUMINIUM PROFILED EDGE FASCIA | | |

0 1 2 3 4 5 m


This drawing has been prepared solely for the use of CUMBERLAND COUNCIL, and there are no representations of any kind made by NORR Consultants Limited to any party with whom NORR Consultants Limited has not entered into a contract.

This drawing must not be used, reproduced or revised without written permission.

This drawing shall not be used for construction purposes until a 'As - APPROVED FOR STAGE X' status appears under the Sheet Status.

Constructors must only work to figured dimensions which are to be checked on site. Do not scale from hard copy drawings.

DATE	REVISION	REV	DR	CH
27/06/22	FIRST ISSUE	P1	JS	SM
04/07/22	UPDATED ELEVATIONS AND ROOF	P2	JS	SM
11/07/22	ELEVATIONS UPDATE	P3	JS	DK
18/07/22	UPDATES TO GLAZING	P4	JS	DK
19/08/22	STAGE 3 ISSUE	P5	JS	DK
28/09/22	STAGE 3 UPDATE	P6	JS	DK
17/05/23	CURTAIN WALLING UPDATE, FASCIA ADDED	P7	DK	DK
15/06/23	STAGE 4 SUBMISSION	P8	ST	DK
23/06/23	PLANNING APPLICATION	P9	MD	DK
28/07/23	MS COMMENT UPDATES	P10	DK	ST
15/08/23	OPENING LIGHTS ADDED	P11	DK	DK
20/09/24	STAGE 4 SUBMISSION	P12	ST	MC
30/09/24	ISSUED FOR PLANNING RESERVE MATTERS APPLICATION	P13	MC	SR
26/11/24	ADJUSTMENT TO MAX HEIGHT OF BI-FOLD DOORS	P14	MC	ST

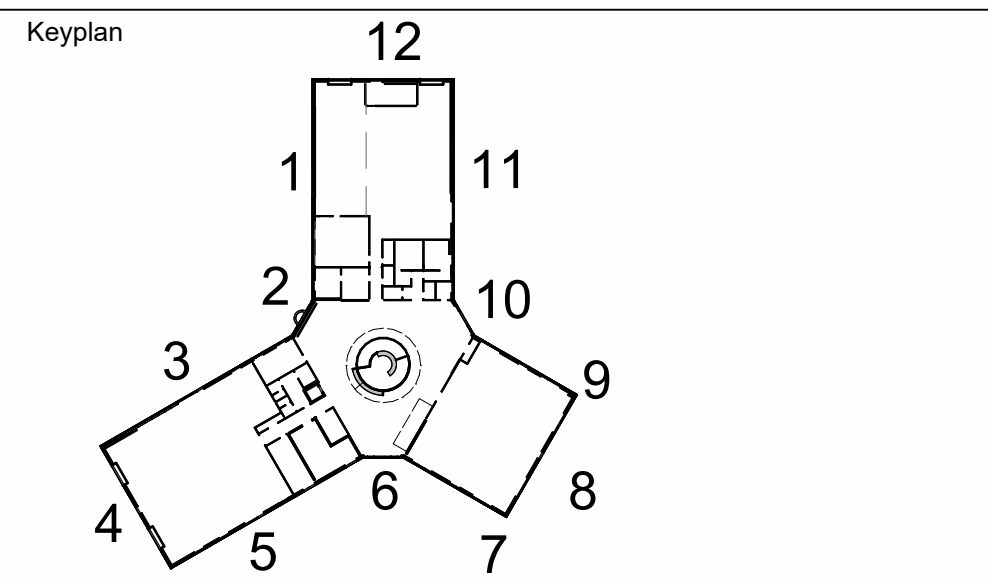

North Arrow

Consultants

THIS DRAWING IS SUBJECT TO FULL VERIFICATION BY MEASURED AND STRUCTURAL SURVEY, ENGINEERING DESK, CONFIRMATION OF BOUNDARIES, EASEMENTS AND COVENANTS, FLOOD RISK ASSESSMENT, SERVICES AND UTILITIES, TOPOGRAPHICAL SURVEY, ECOLOGY ASSESSMENT, CONFIRMATION OF PLANNING, BUILDING CONTROL, AND HIGHWAY APPROVAL. NOTE THESE ADDITIONAL REQUIREMENTS ARE NOT GUARANTEED. PLEASE NOTE SITE INFORMATION WAS SUPPLIED BY CUMBERLAND BOROUGH COUNCIL AND ORDNANCE SURVEY. NORR IN NO WAY ACCEPTS LIABILITY FOR THE ACCURACY OF THIS INFORMATION OR THAT SUPPLIED BY THIRD PARTIES.

THIS DRAWING IS SUBJECT TO FULL CONSULTATION WITH STATUTORY BODIES AND ASSOCIATED COMMENTS.

THERE IS DESIGN DEVELOPMENT YET TO TAKE PLACE THAT MAY AFFECT REPORTED AREAS, UNIT NUMBERS AND DRAWINGS, AND THEREFORE THESE DRAWINGS SHOULD BE TREATED AS APPROXIMATE. THEREFORE ANY DESIGN TO BE MADE ON THE BASIS OF THESE PROJECTIONS, WHETHER AS TO PROJECT VARIABILITY, TWO-DIMENSIONAL LAYOUT ARRANGEMENTS, INTERNAL FURNITURE/EQUIPMENT ARRANGEMENTS OR THE LIKE, SHOULD BE MADE FOR THE POSSIBLE INCREASE OR DECREASE INFERRED IN THE DESIGN DEVELOPMENT AND BUILDING PROCESSES. ALL AREAS ARE THEREFORE GIVEN AS APPROXIMATE ONLY AND SUBJECT TO DESIGN DEVELOPMENT.

ANY DISCREPANCIES ON THESE DRAWINGS ARE TO BE HIGHLIGHTED TO THE ARCHITECT IMMEDIATELY. DO NOT SCALE FROM THESE DRAWINGS. IF IN DOUBT PLEASE REQUEST CLARIFICATION.

NORR
NORR Consultants Limited.
An Ingenium International Company

Percy House, 8th Floor Percy Street,
Newcastle NE1 4PW
England, UK
norri.com

Client Name CUMBERLAND COUNCIL		Drawing Title GA ELEVATIONS	
Project CLEATOR MOOR INNOVATION QUARTER (HUB)		Sheet Status PLANNING	
Drawn JS	Date 24/06/22	Project No. IANC21-0043-04	Rev
Checked DK	Date 24/06/22	Drawing No. CMIQ-NOR-HUB-ZZ-DR-A-00101	P14
Scale As indicated @ A0			