



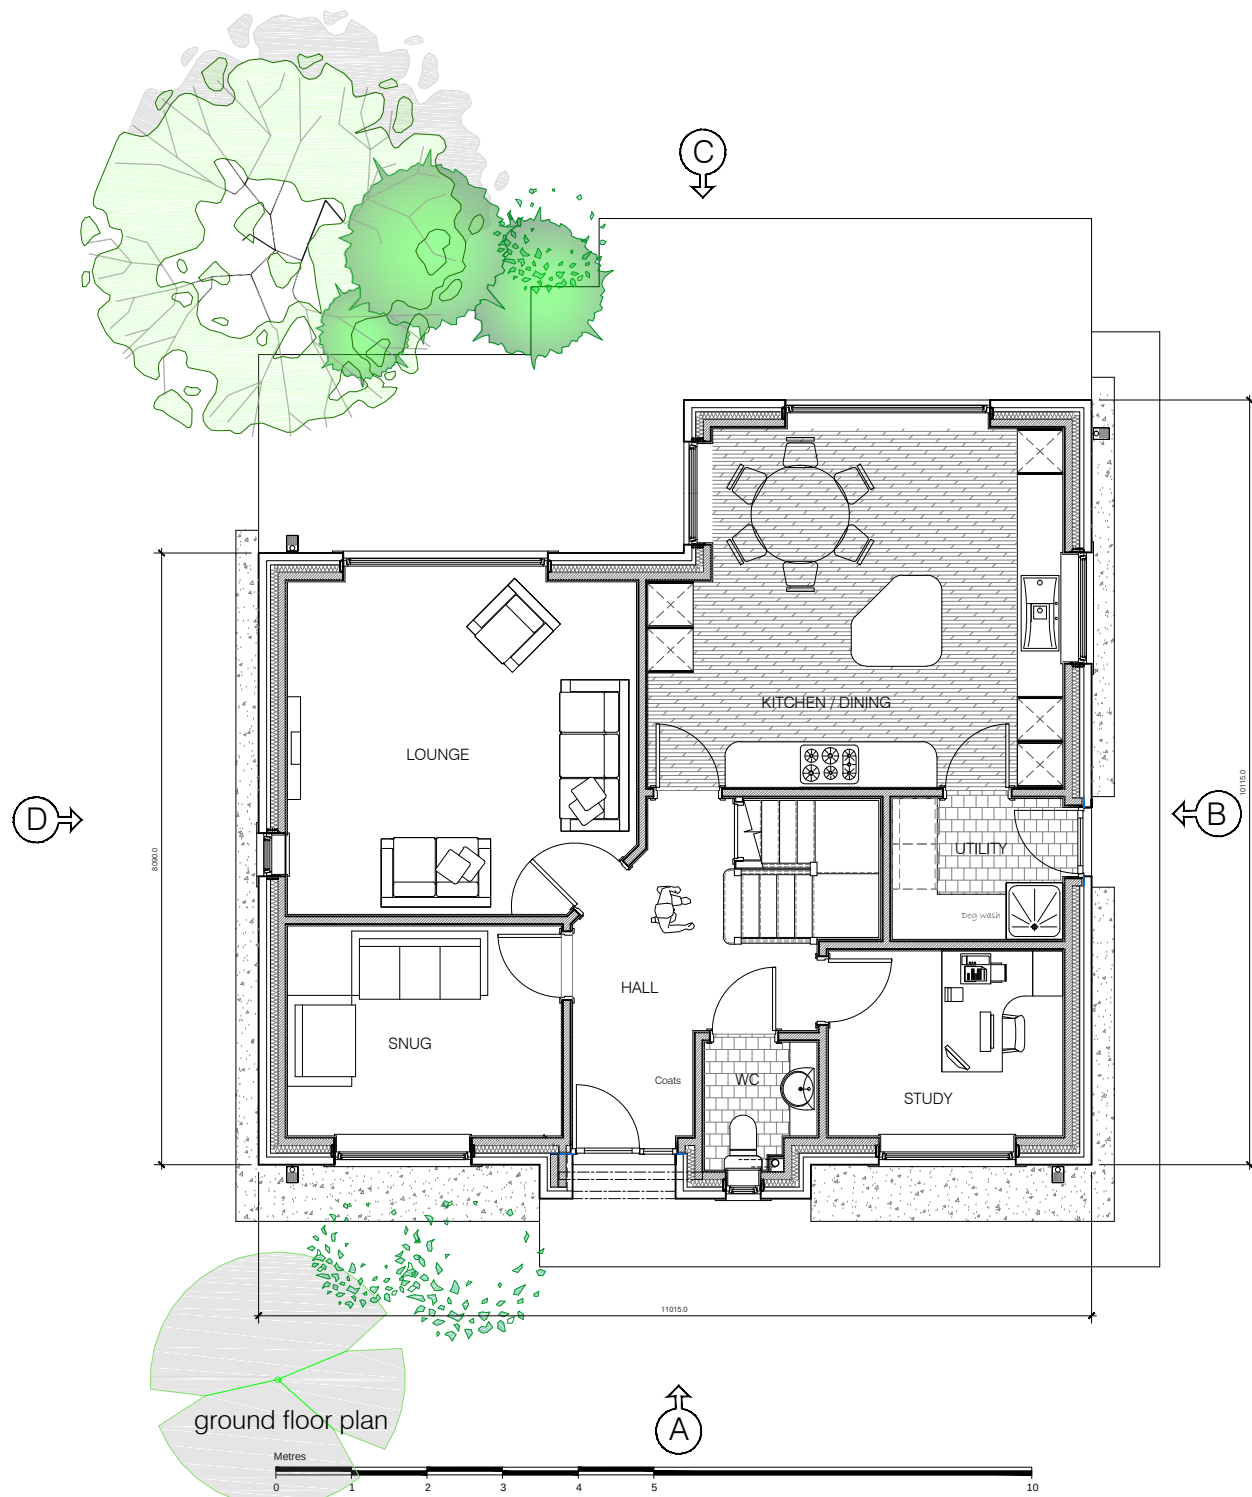

first floor plan

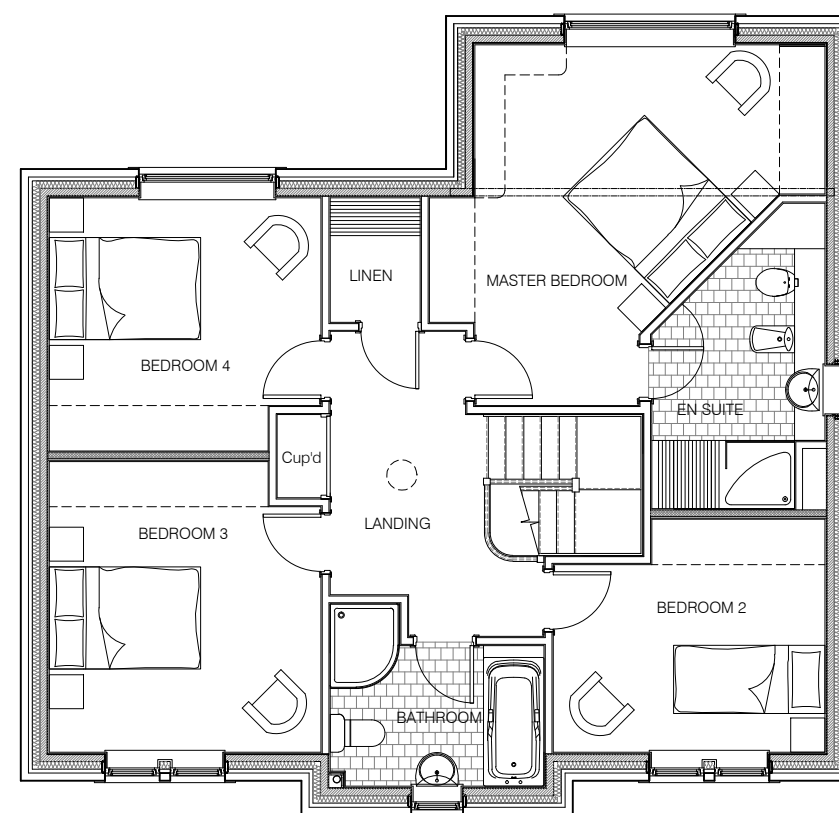

Proposed
The Ellerbeck
Plots 13 & 21(H)
4 Bed House. 1838 sq ft.
FLOOR PLANS

NORTH PARK RHEDA
PHASE 2
KCS Agriculture Limited

CONCEPT SUPPORT Ltd
PROJECT DEVELOPMENT

Edengarth
1 Meadow Field
Harker Road Ends
Carlisle
CA6 4HE

TEL UK: 01228 672032

File: CS RH HT Ho Ellerbeck
Date: 28/06/21

Dwg No: RH EI 02
Scale: 1:50@A1 or 1:100@A3

Rev:

Stage: **PLANNING DWG**

CAO SERVICE
THIS DRAWING MAY NOT BE USED WITHOUT PLANNING PERMISSION & FULL BUILDING CONTROL APPROVAL
© Concept Support