

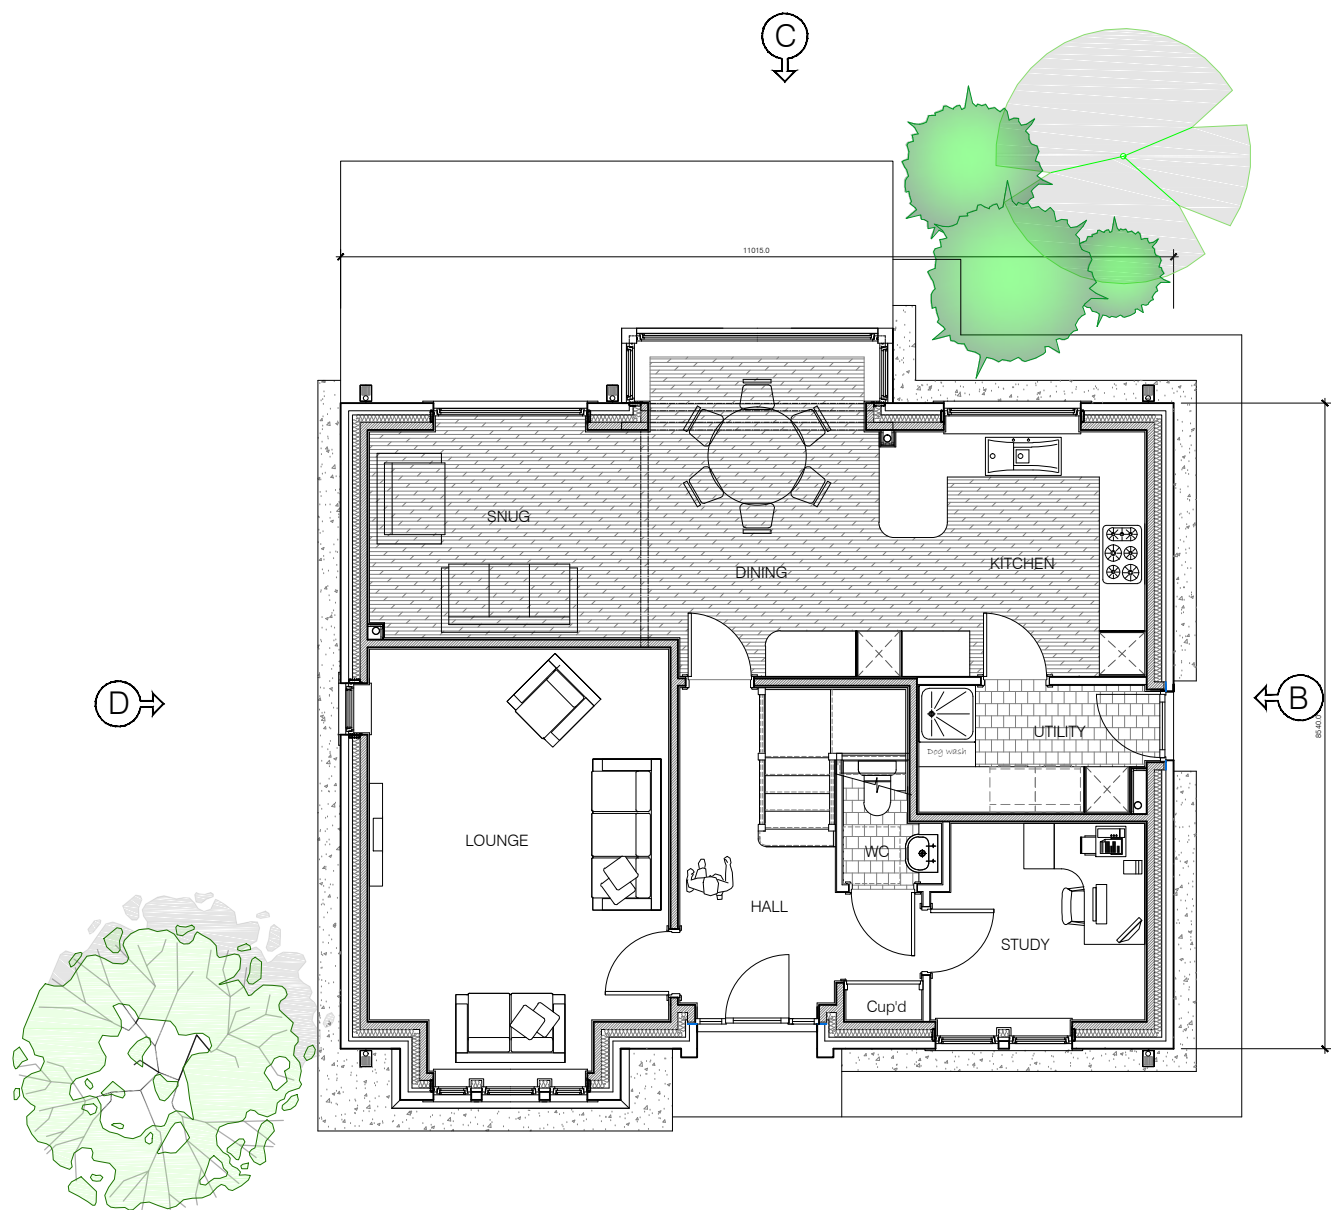


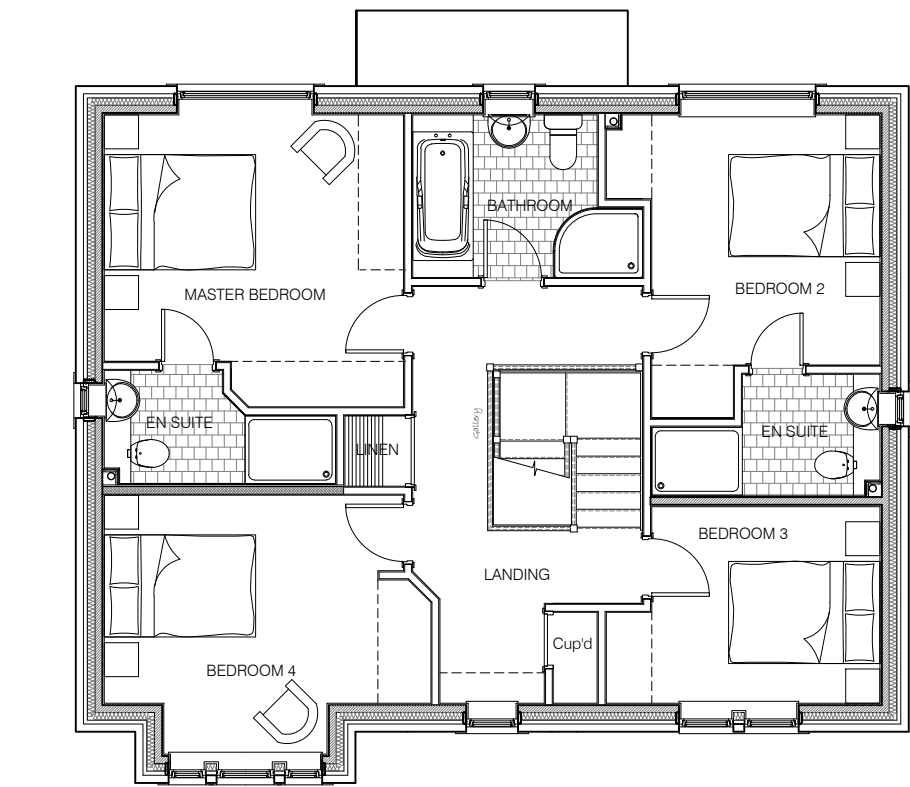

ground floor plan

 

first floor plan

Proposed
The Glaramara
Plots 18(H) 20(H) & 22(H)
4 Bed House. 1773 sq ft.
FLOOR PLANS

NORTH PARK RHEDA
PHASE 2
KCS Agriculture Limited

CONCEPT SUPPORT Ltd
PROJECT DEVELOPMENT
Edengarth
1 Meadow Field
Harker Road Ends
Carlisle
CA6 4HE
TEL UK: 01228 672032

File: CS RH HT Ho Glaramara Dwg No: RH GI 02
Date: 28/06/21 Scale: 1:50@A1 or 1:100@A3

Rev: