



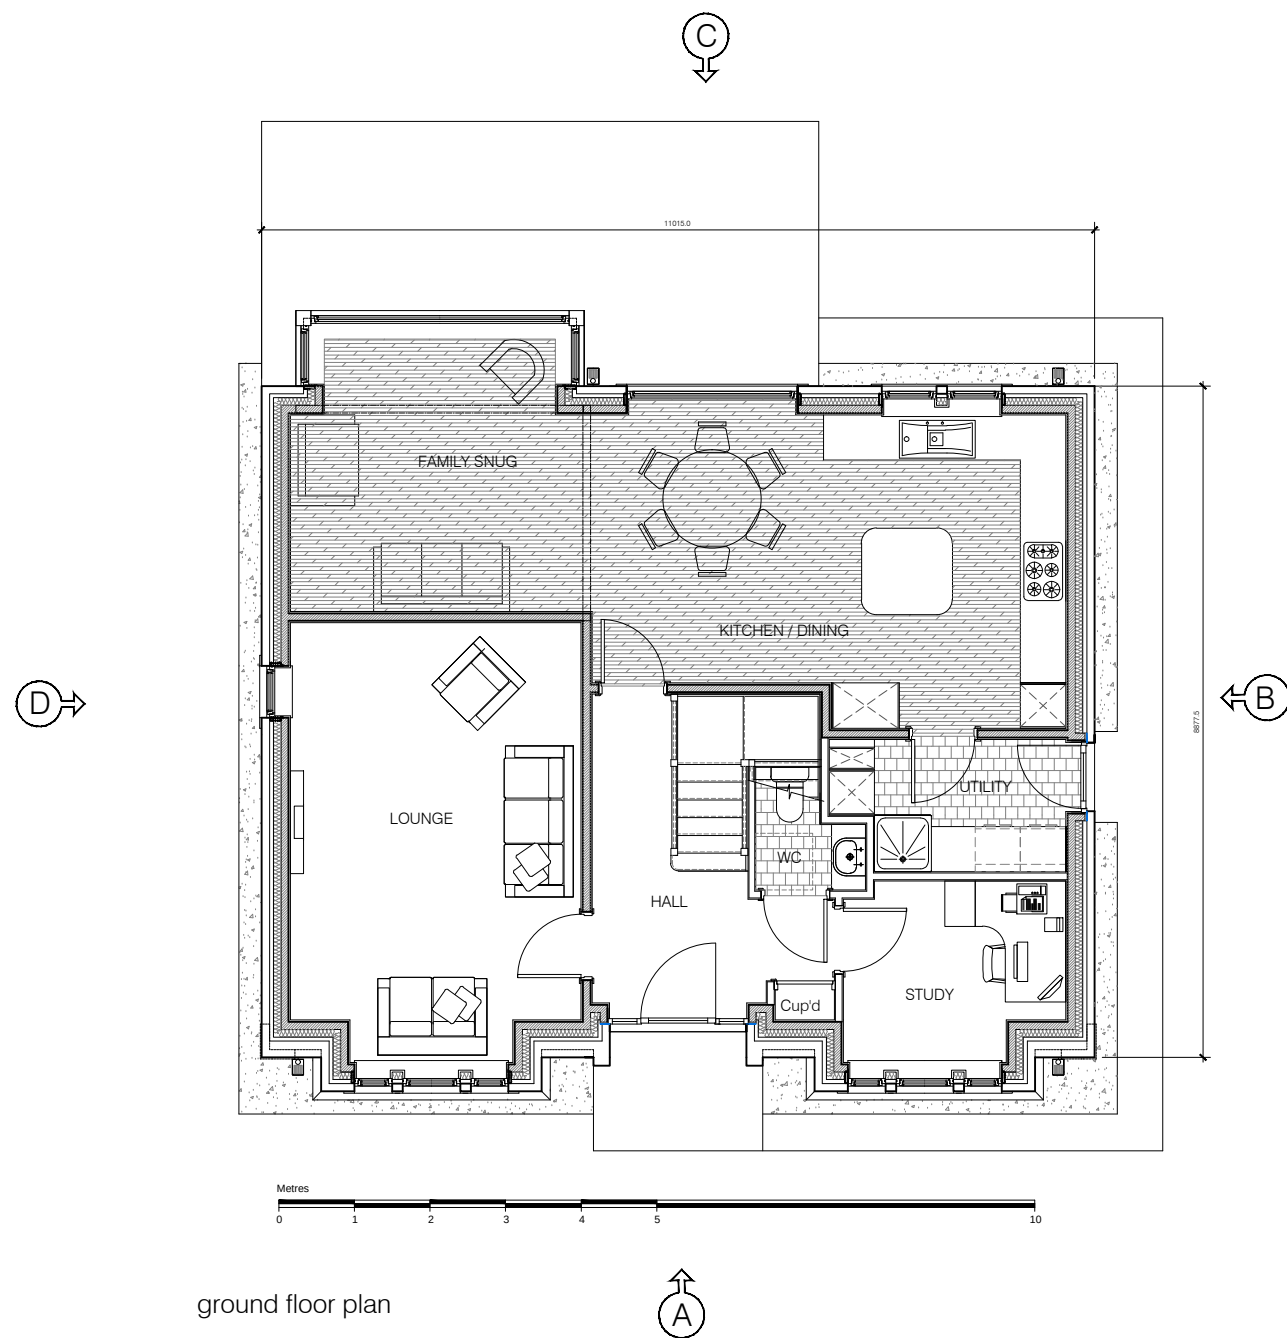

ground floor plan

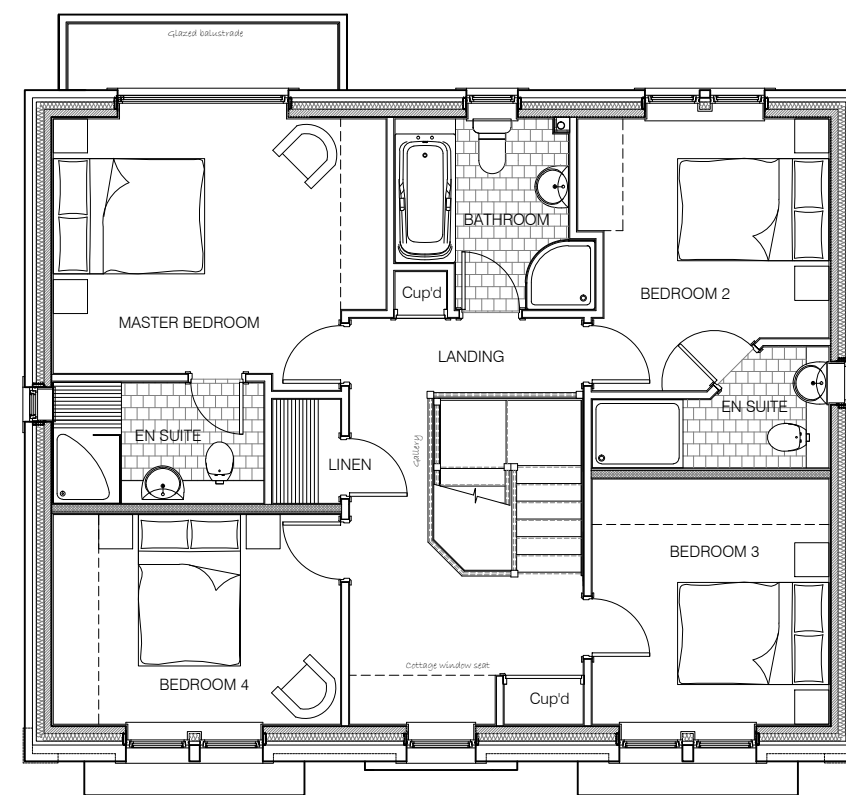

first floor plan

Proposed
The Langdale
Plots 4 & 12(H)
4 Bed House. 1826 sq ft.
FLOOR PLANS

NORTH PARK RHEDA
PHASE 2
KCS Agriculture Limited

CONCEPT SUPPORT Ltd
PROJECT DEVELOPMENT

Edengarth
1 Meadow Field
Harker Road Ends
Carlisle
CA6 4HE
TEL UK: 01228 672032

File: CS RH HT Ho Langdale Dwg No: RH La 02
Date: 28/06/21 Scale: 1:50@A1 or 1:100@A3

Rev:

Stage: **PLANNING DWG**

CAD SERVICE
THIS DRAWING MAY NOT BE USED WITHOUT PLANNING PERMISSION & FULL BUILDING CONTROL APPROVAL
© Concept Support