
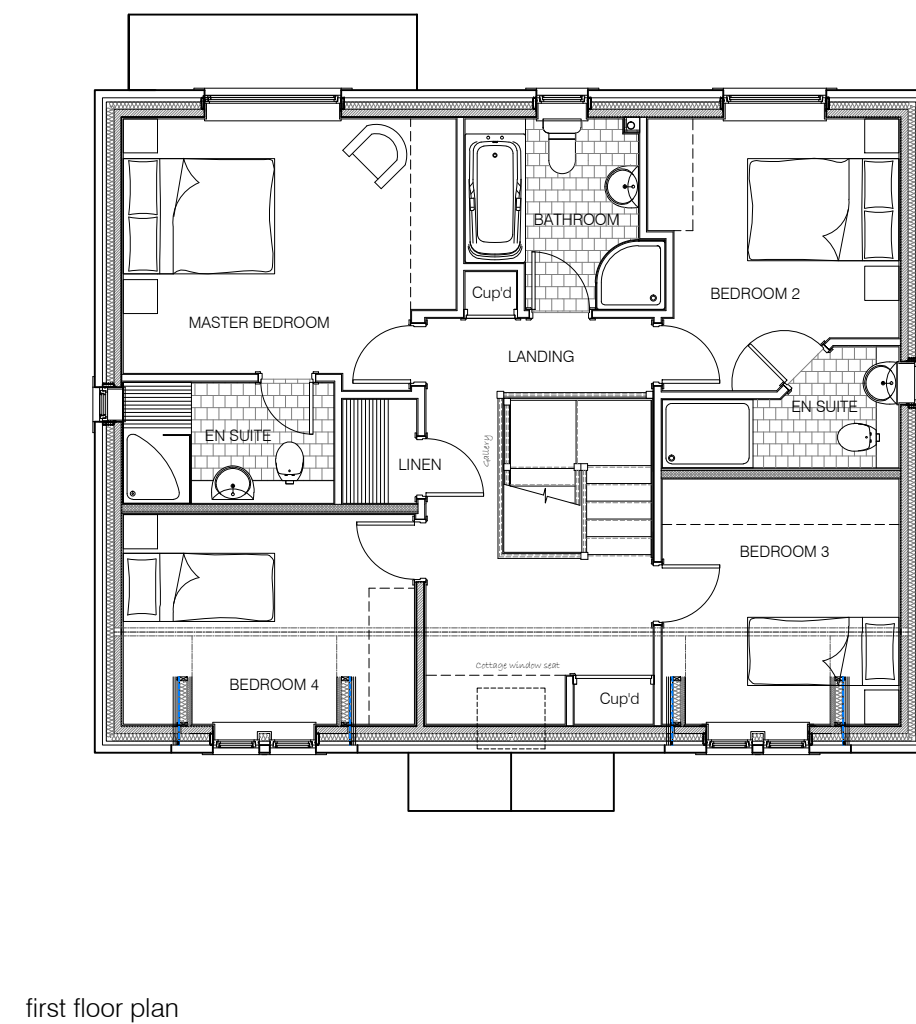


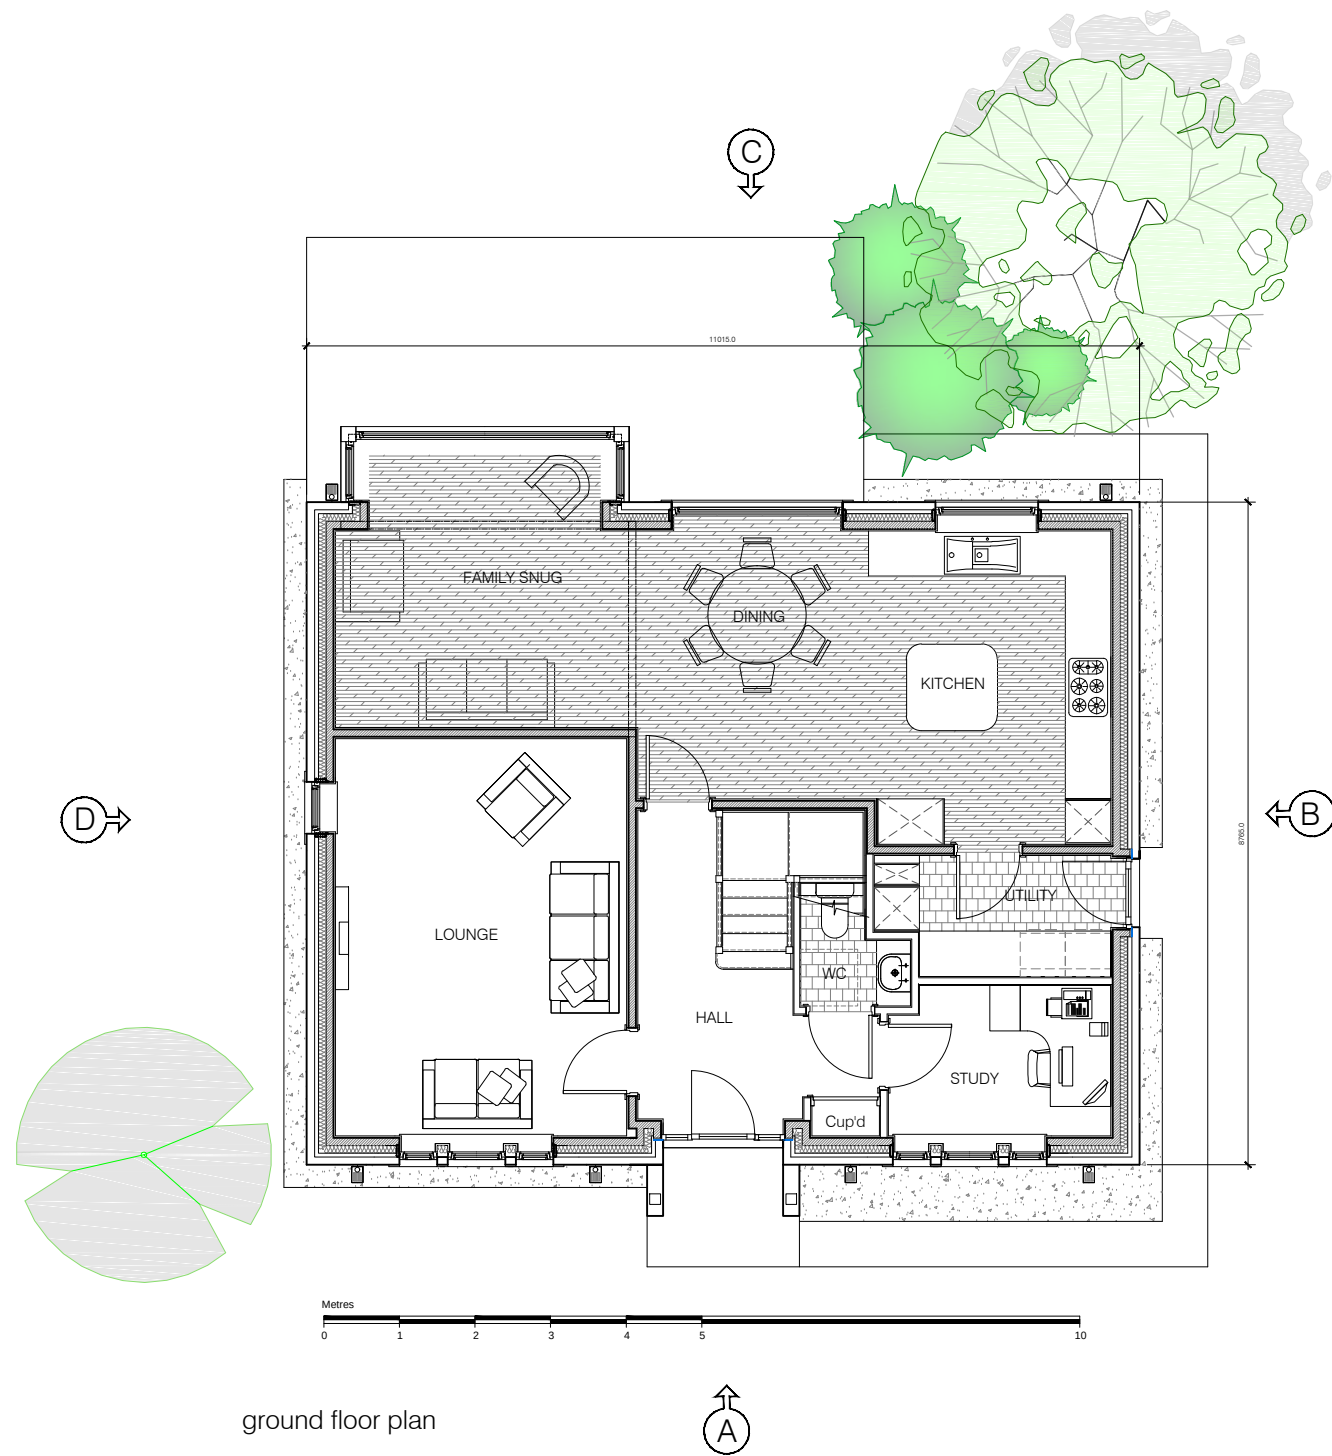

Proposed
The Lingmoor
Plots 2 & 3 (H)
4 Bed House, 1800 sq ft.
FLOOR PLANS

NORTH PARK RHEDA
PHASE 2
KCS Agriculture Limited

CONCEPT SUPPORT Ltd
PROJECT DEVELOPMENT

Edengarth
1 Meadow Field
Harker Road Ends
Carlisle
CA6 4HE
TEL UK: 01228 672032

File: CS RH HT Ho Lingmoor Dwg No: RH LI 02
Date: 07/10/21 Scale: 1:50@A1 or 1:100@A3

Rev:

Stage: **PLANNING DWG**

CAD SERVICE
THIS DRAWING MAY NOT BE USED WITHOUT PLANNING PERMISSION & FULL BUILDING CONTROL APPROVAL
© Concept Support