


floor plan

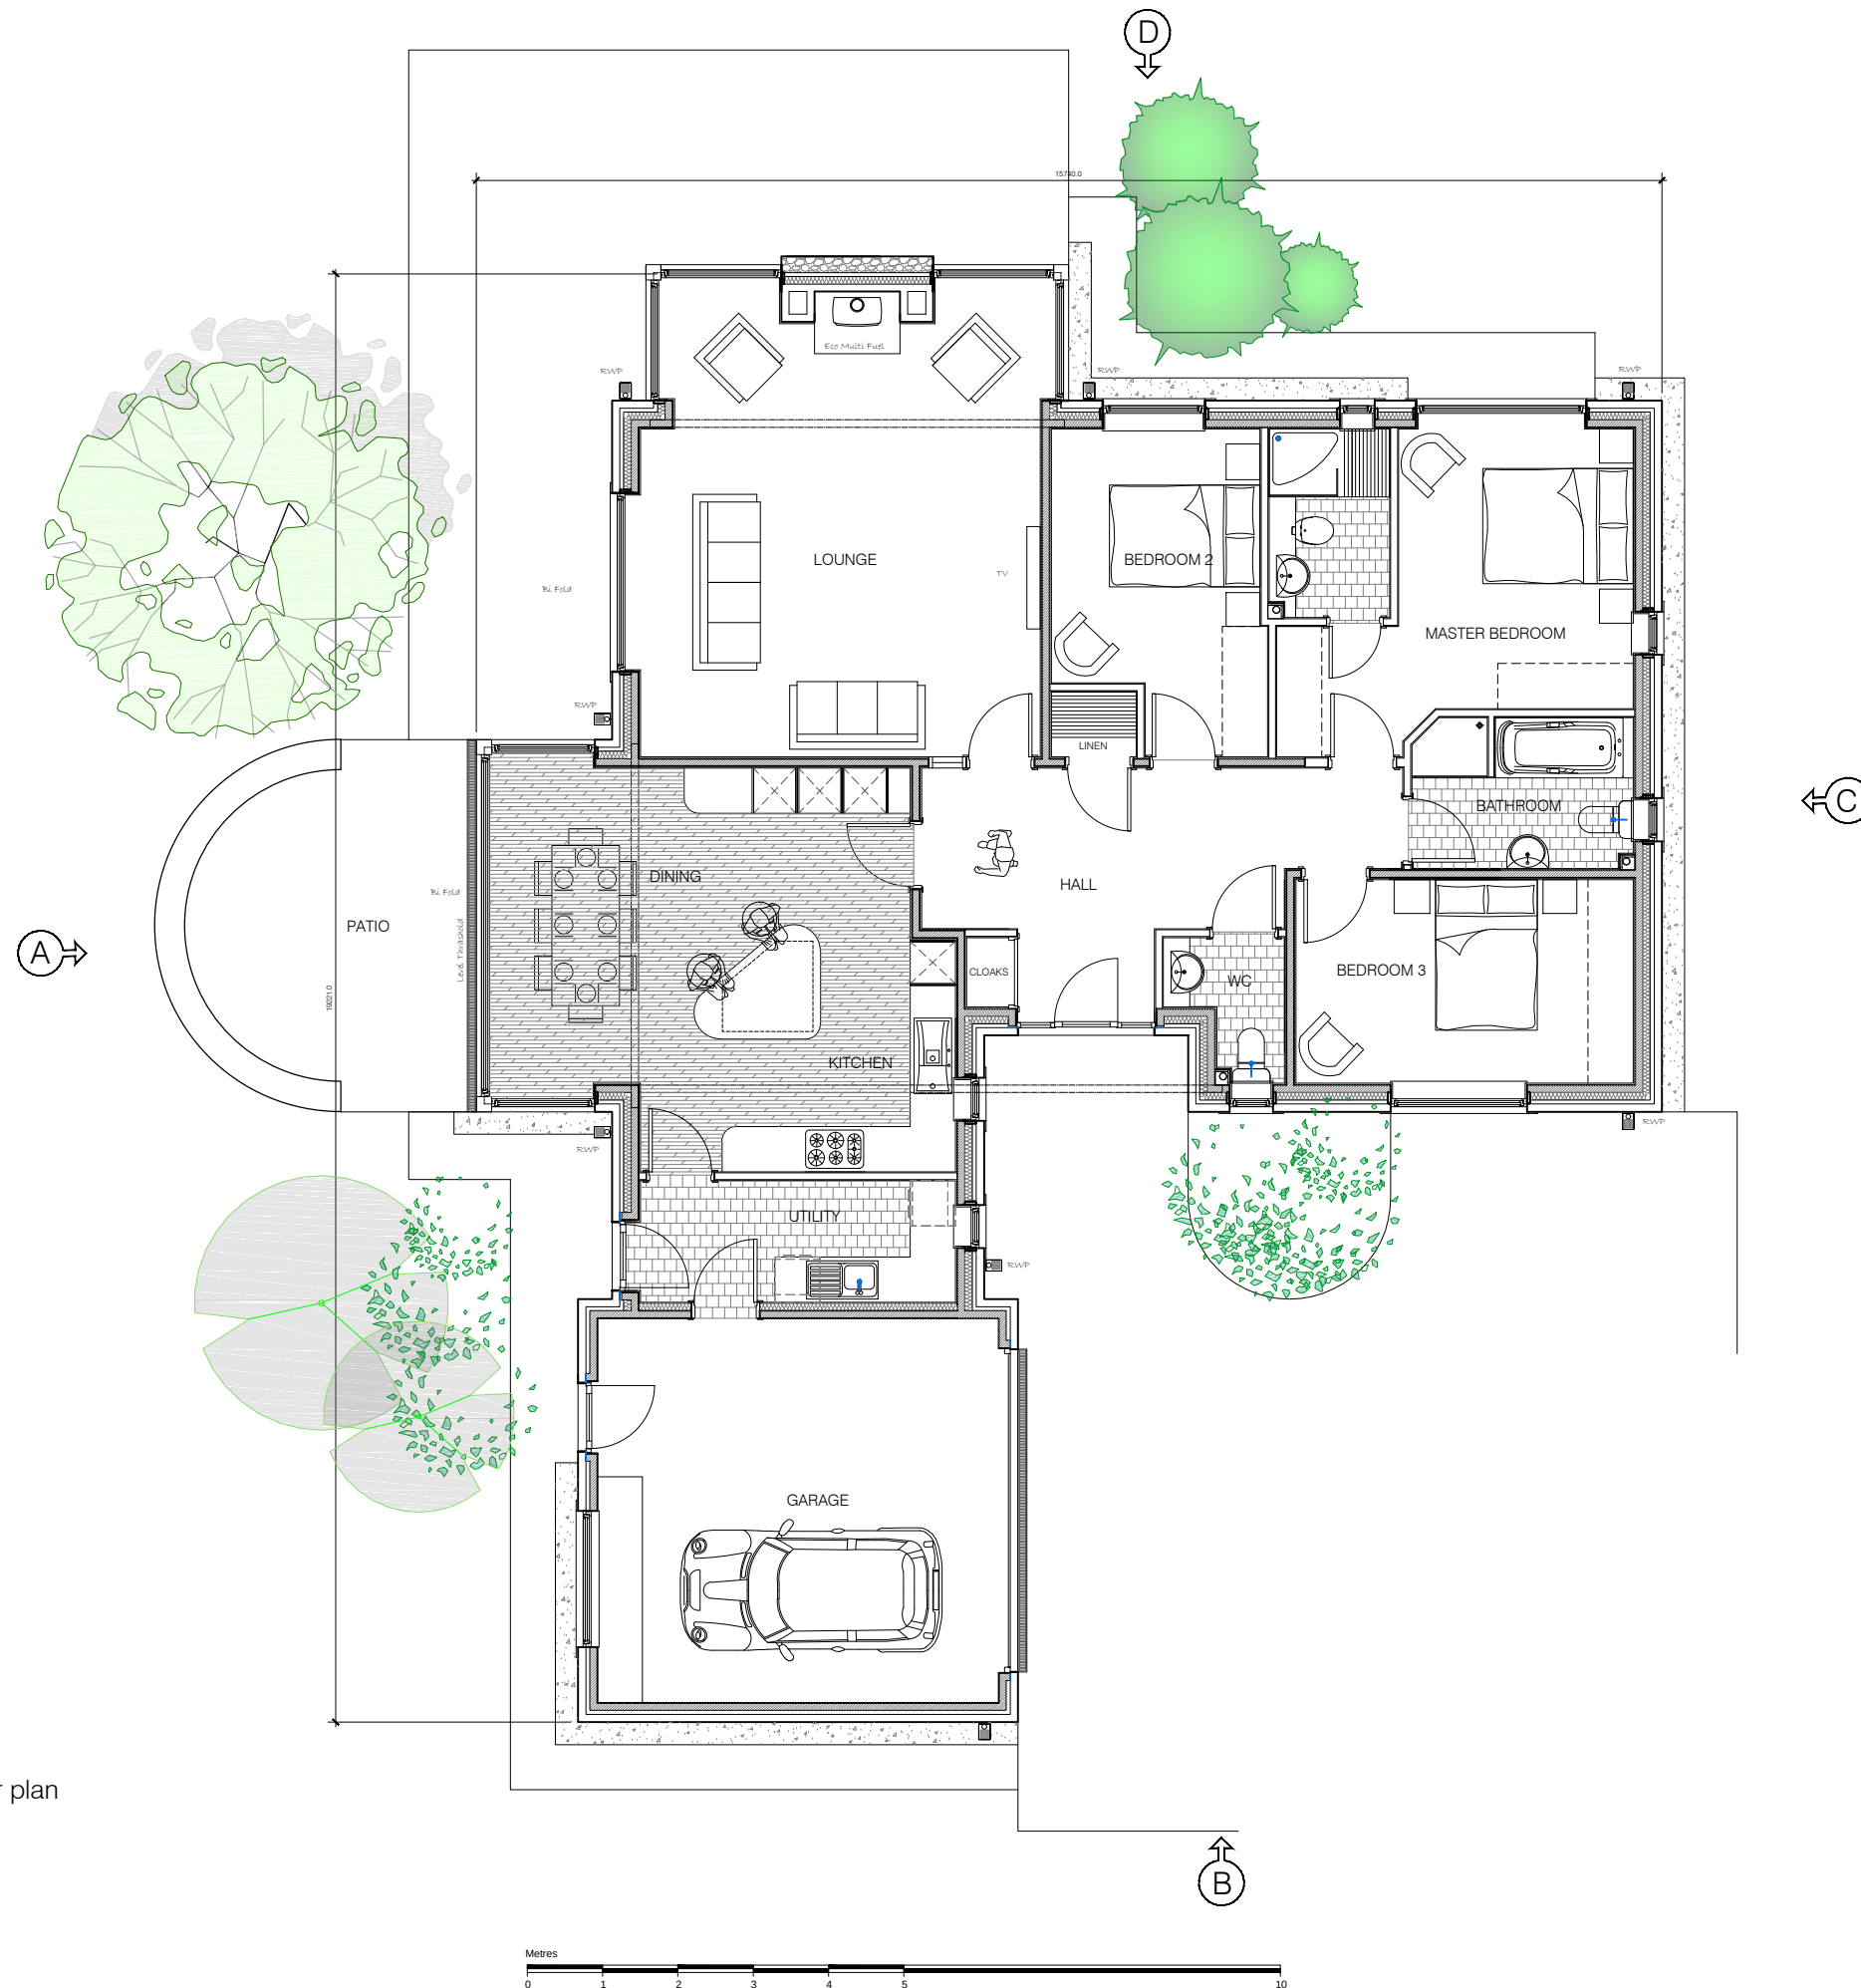

Proposed
The Loughrigg
Plots 10 14(H) 15 16(H) & 17(H)
3 Bed Bungalow. 1499 sq. ft.
FLOOR PLAN

NORTH PARK RHEDA
PHASE 2
KCS Agriculture Limited

CONCEPT SUPPORT Ltd
PROJECT DEVELOPMENT

Edengarth
1 Meadow Field
Harker Road Ends
Carlisle
CA6 4HE

TEL UK: 01228 672032

File: CS RH HT Bun Loughrigg Dwg No: RH Lo 02
Date: 28/06/21 Scale: 1:50@A1 or 1:100@A3

Rev:

Stage: **PLANNING DWG**

THIS DRAWING MAY NOT BE USED WITHOUT PLANNING PERMISSION & FULL BUILDING CONTROL APPROVAL
© Concept Support