


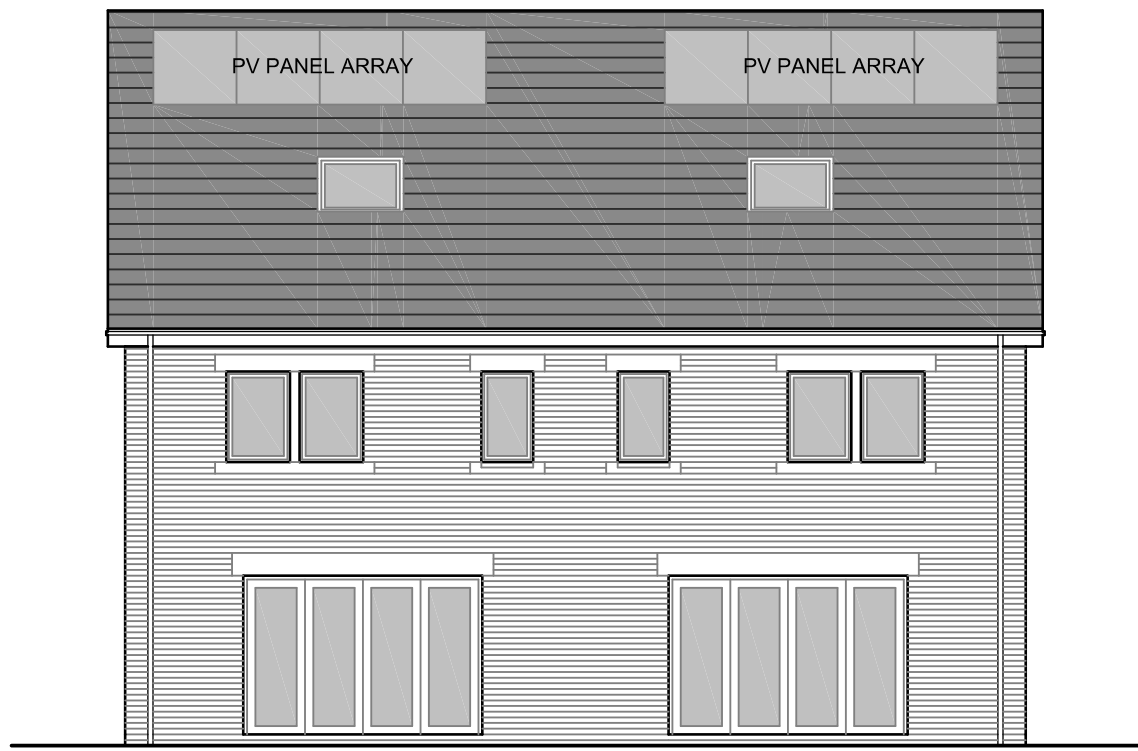


REAR ELEVATION




SIDE ELEVATION




FRONT ELEVATION

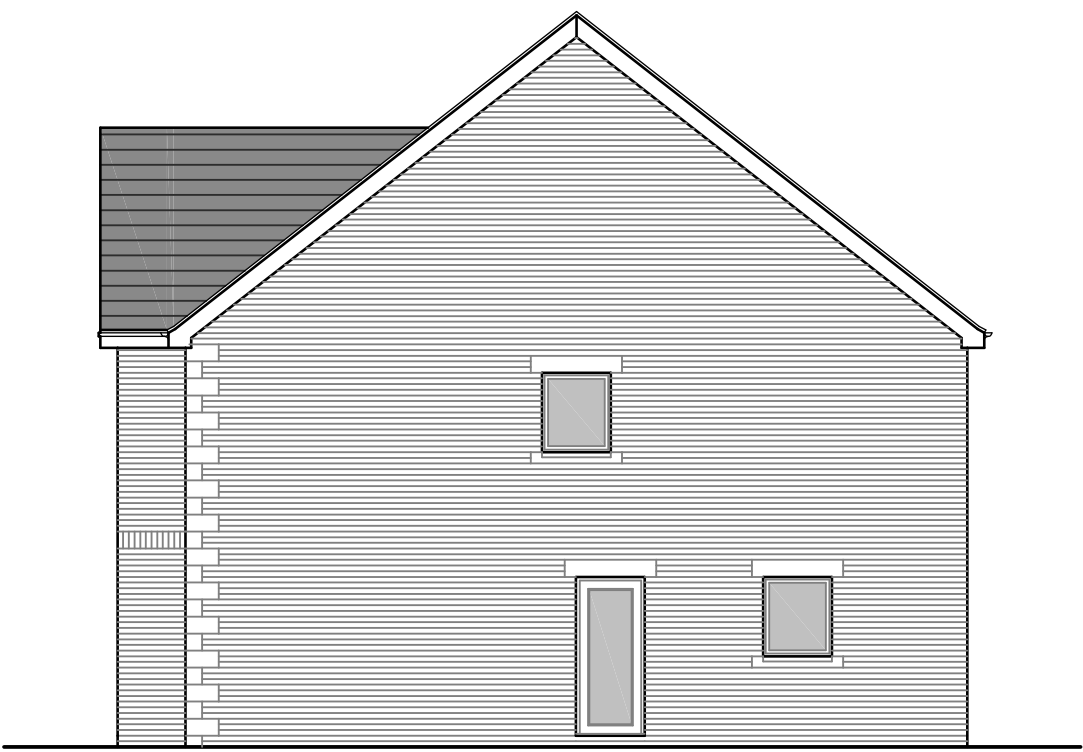


SIDE ELEVATION

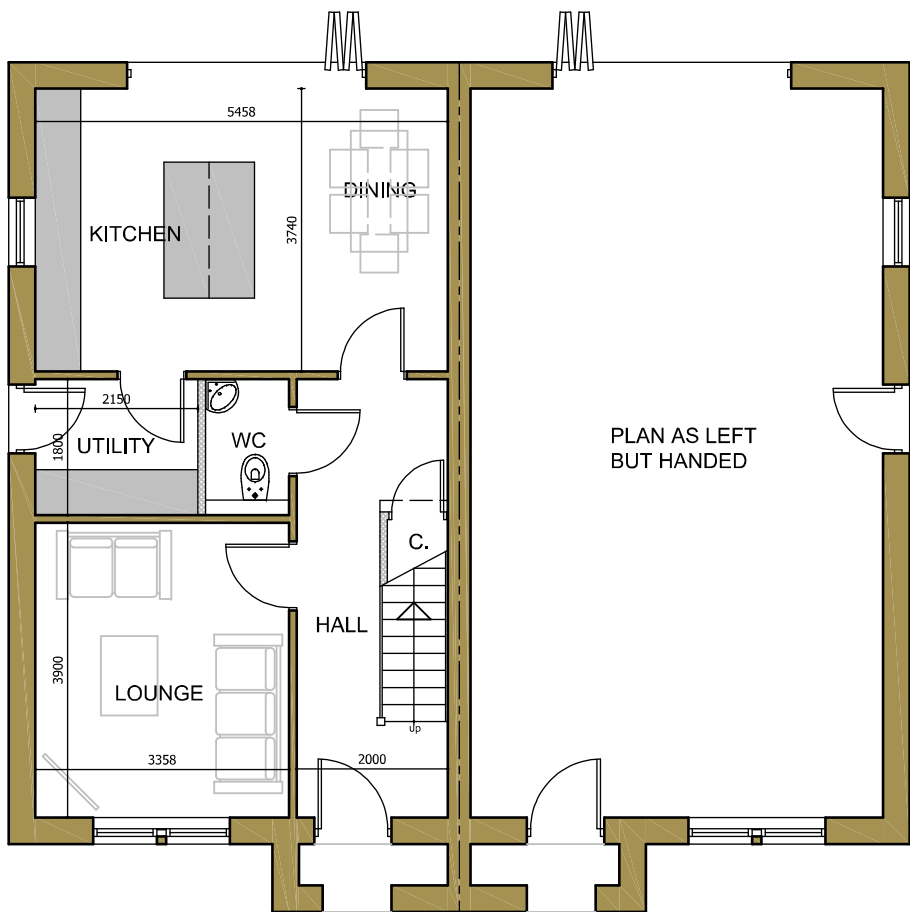

GF PLAN
52.68m² G.I.A. / unit
excluding porch

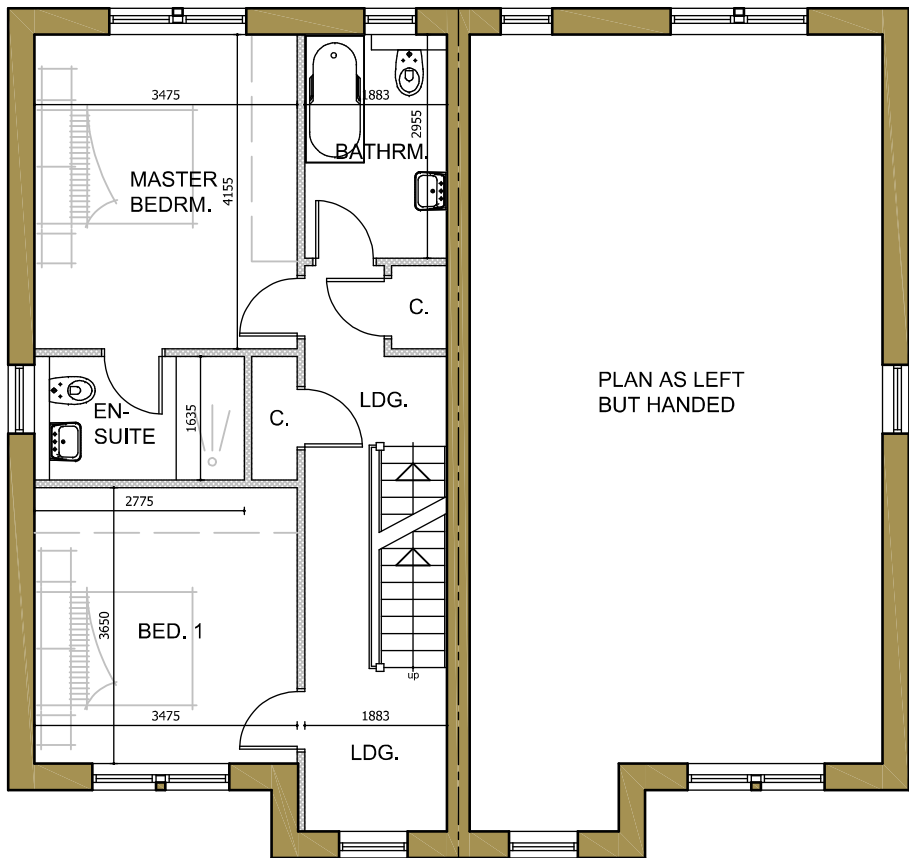

FF PLAN
52.68m² G.I.A. / unit

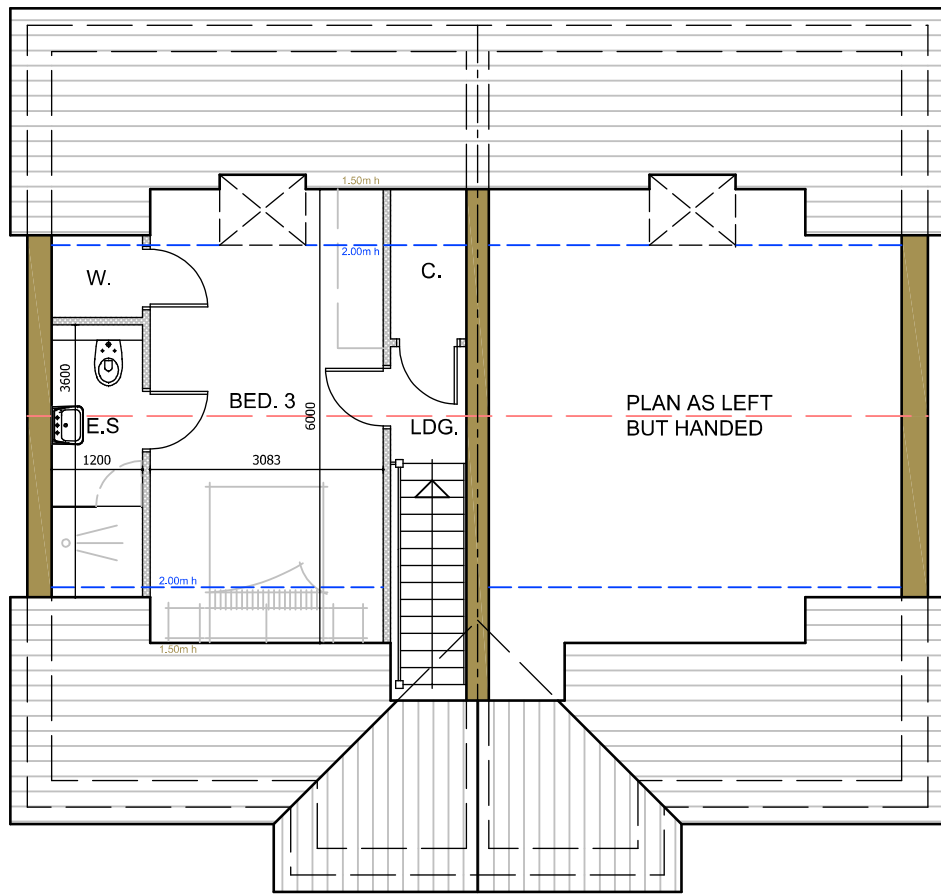

SF PLAN
32.08m² G.I.A. / unit

TOTAL G.I.A. 137.44m² / UNIT

AFFORDABLE DWELLINGS

No.	Date	Revision	Initial
B	01/04/25	Drawing amended to refer to 3-bed dwelling type only.	GB
A	21/01/25	Affordable dwelling annotation added.	GB

ALPHA DESIGN

Architectural Services
Member of the Chartered Institute of
Architectural Technologists
Tel: 01900 829199 email: gb@adcumbria.co.uk

Project

RESIDENTIAL DEVELOPMENT,
DALZELL STREET,
MOOR ROW

Client

NIGEL KAY HOMES LTD.

Drawing

DERWENT COTTAGES -
(3 BED DWELLING) -
PLANS & ELEVATIONS

Scale 1:100 @ A1 (L) Drawn GB

Checked Date APRIL 2024

Drawing No.

22/07/1026 - 07 b)

This drawing and design is copyright and must not be reproduced in part or in whole without prior written consent. Contractors must verify all dimensions on site before commencing work or preparing shop drawings.