





REAR ELEVATION

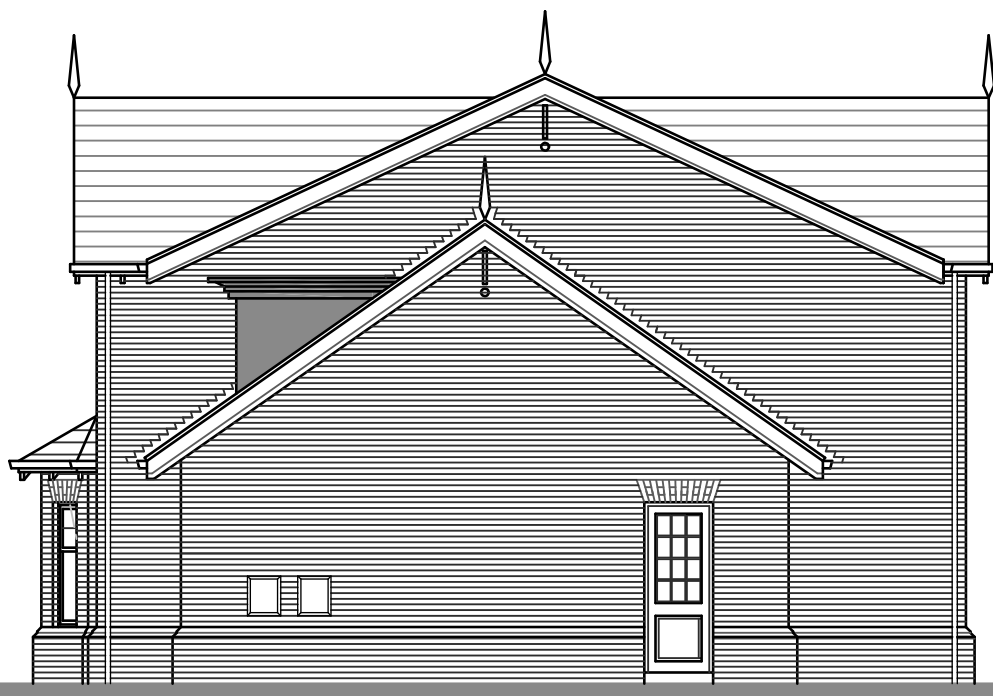


SIDE ELEVATION




FRONT ELEVATION

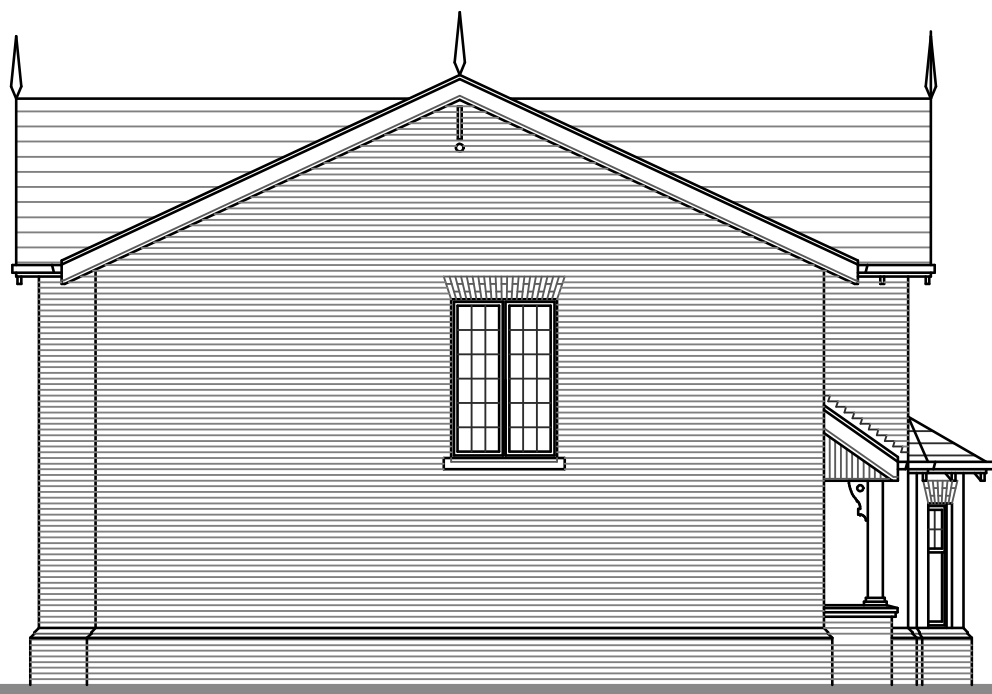

SIDE ELEVATION

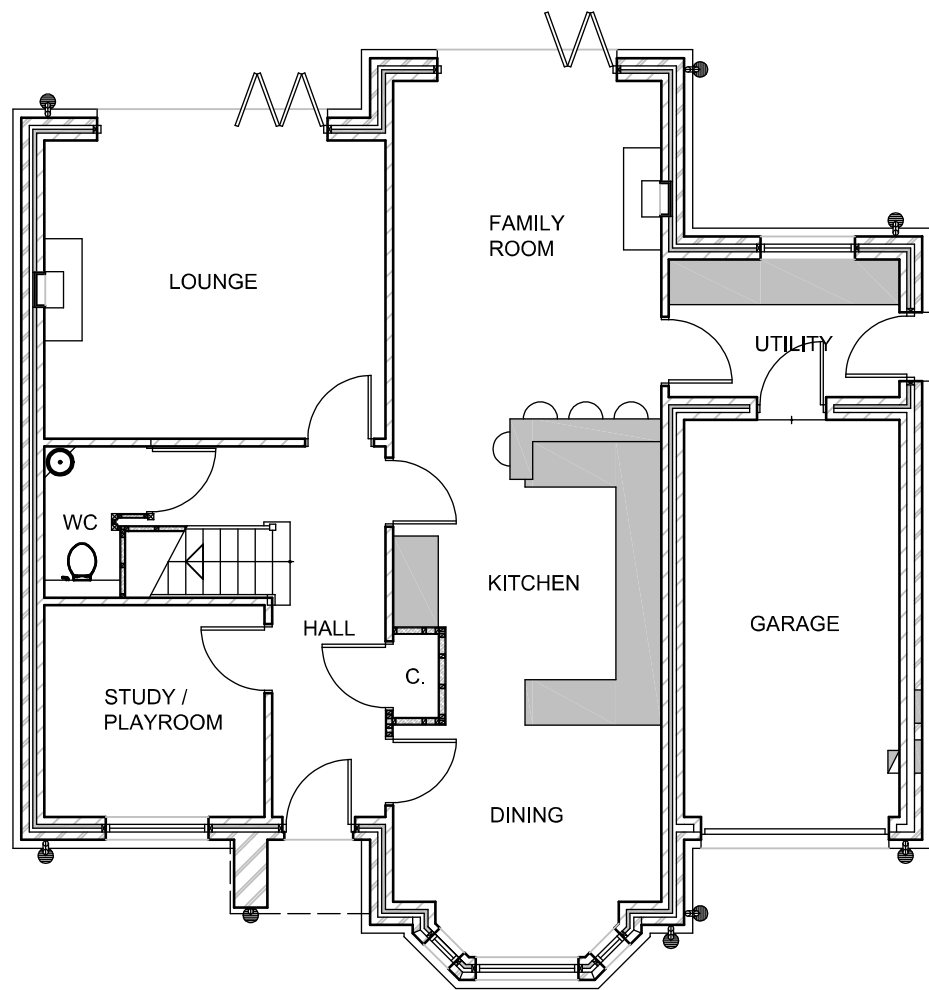

GROUND FLOOR PLAN

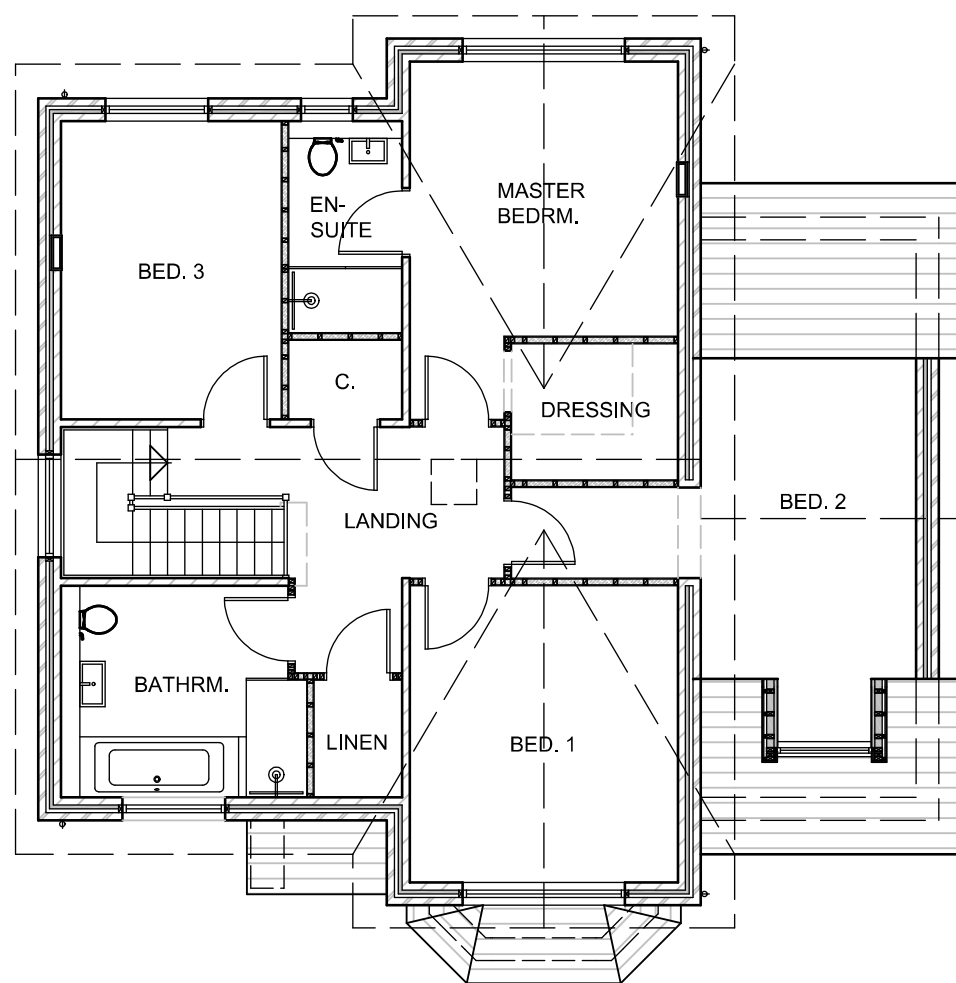

FIRST FLOOR PLAN

A	07/07/21	Main ridge line lowered to reflect overall height approved at outline stage.	GB
No.	Date	Revision	Initial

ALPHA DESIGN

Architectural Services
Member of the Chartered Institute of
Architectural Technologists

Tel: 01900 829199

Project

LAND TO NORTH EAST OF
HARRAS ROAD,
WHITEHAVEN

Client

JOHN SWIFT HOMES LTD.

Drawing

PLOT 1 - PROPOSED PLANS &
ELEVATIONS

Scale 1:100 @ A1 Drawn GB

Checked Date JUNE 2021

Drawing No.

18/03/926 - 04 a)

This drawing and design is copyright and must not be reproduced in part or in whole without prior written consent. Contractors must verify all dimensions on site before commencing work or preparing shop drawings.