


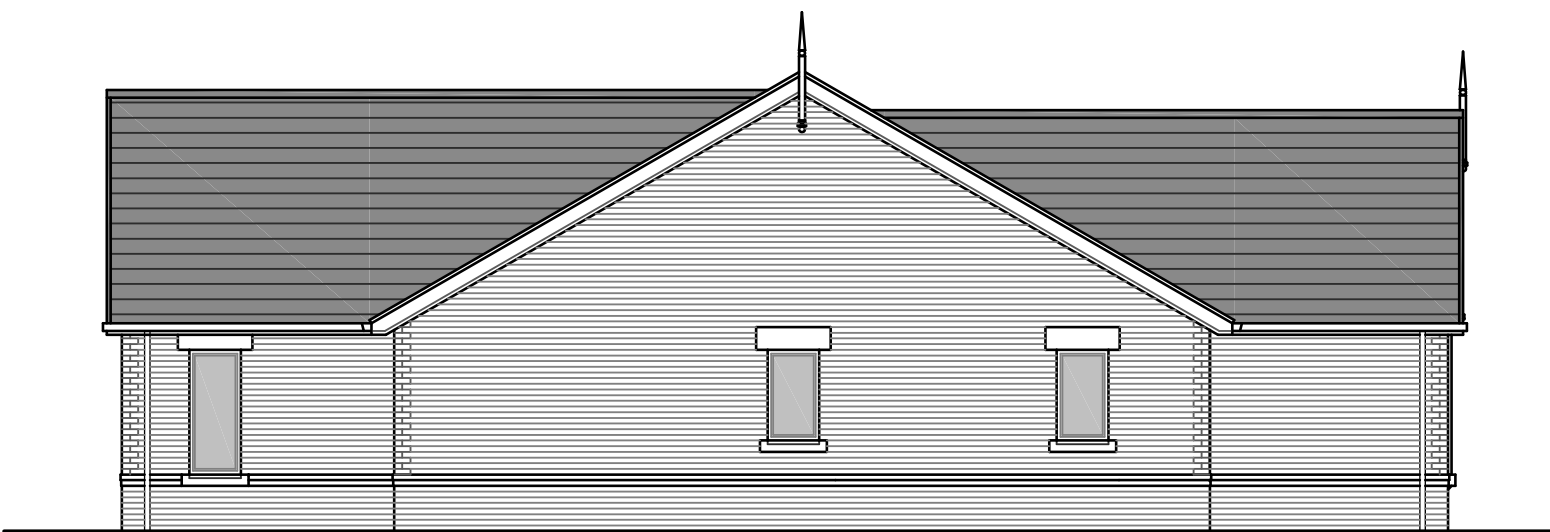

SIDE ELEVATION




SIDE ELEVATION



FRONT ELEVATION



REAR ELEVATION

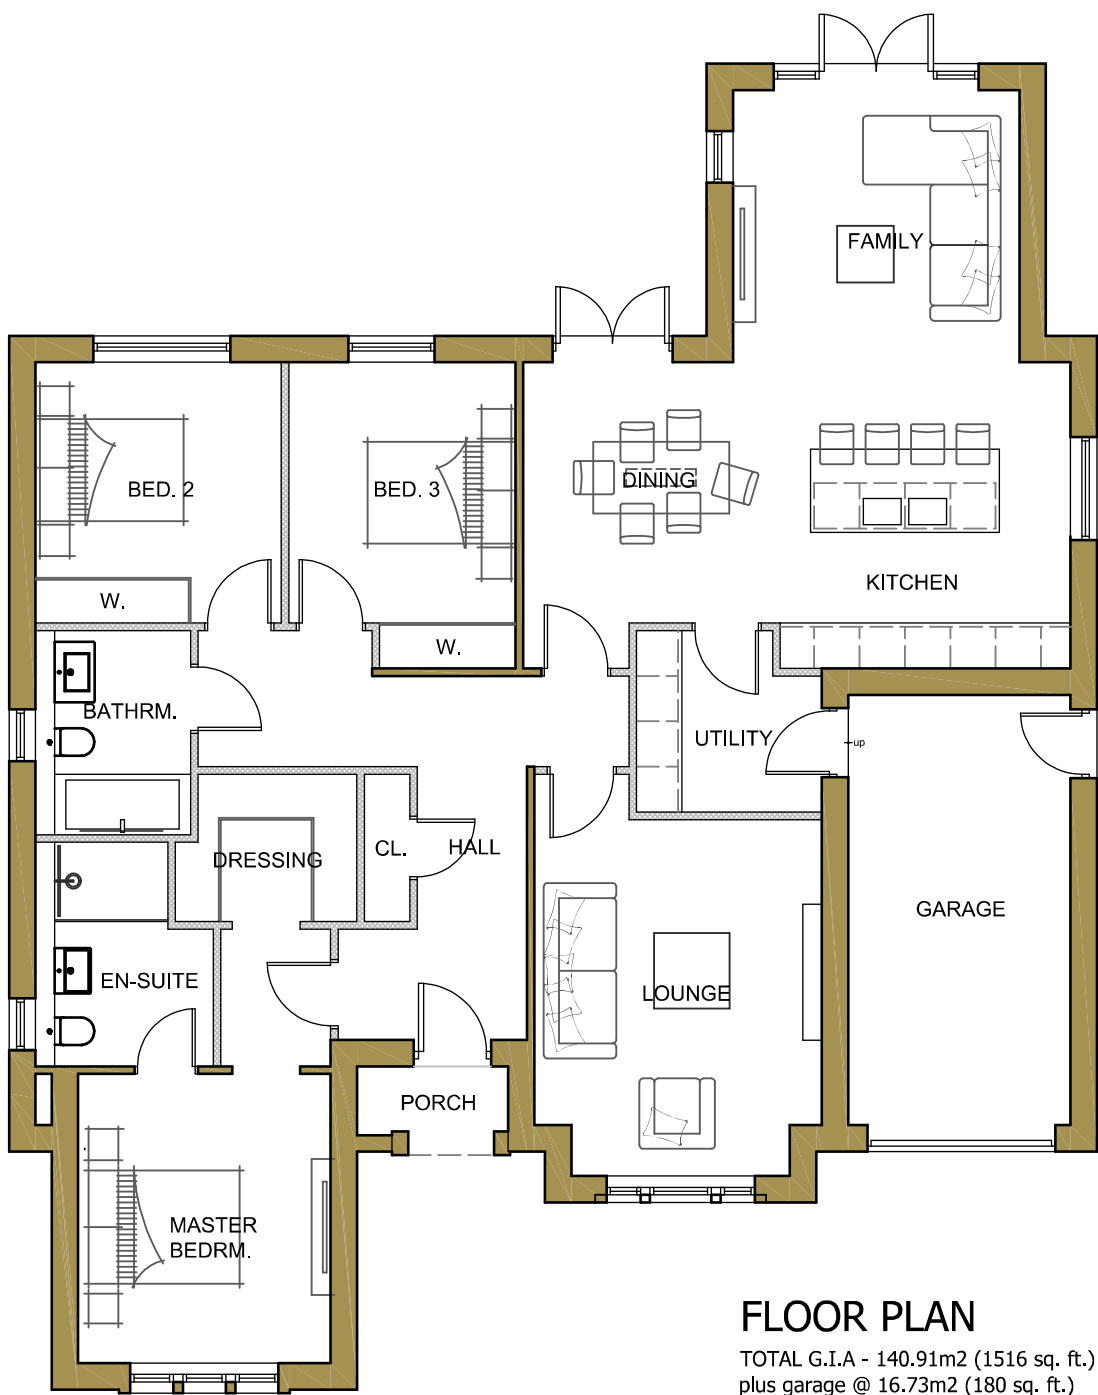

FLOOR PLAN
TOTAL G.I.A - 140.91m2 (1516 sq. ft.)
plus garage @ 16.73m2 (180 sq. ft.)

No.	Date	Revision	Initial

ALPHA DESIGN

Architectural Services
Member of the Chartered Institute of
Architectural Technologists

Tel: 01900 829199 email: gb@adcumbria.co.uk

Project

LAND TO NORTH EAST OF
HARRAS ROAD,
WHITEHAVEN

Client

JOHN SWIFT HOMES LTD.

Drawing

DWELLING TYPE A -
PLAN & ELEVATIONS

Scale 1:100 @ A2 Drawn GB

Checked Date NOV. 2024

Drawing No.

18/03/926 - 126

This drawing and design is copyright and must not
be reproduced in part or in whole without prior
written consent. Contractors must verify all
dimensions on site before commencing work or
preparing shop drawings.