



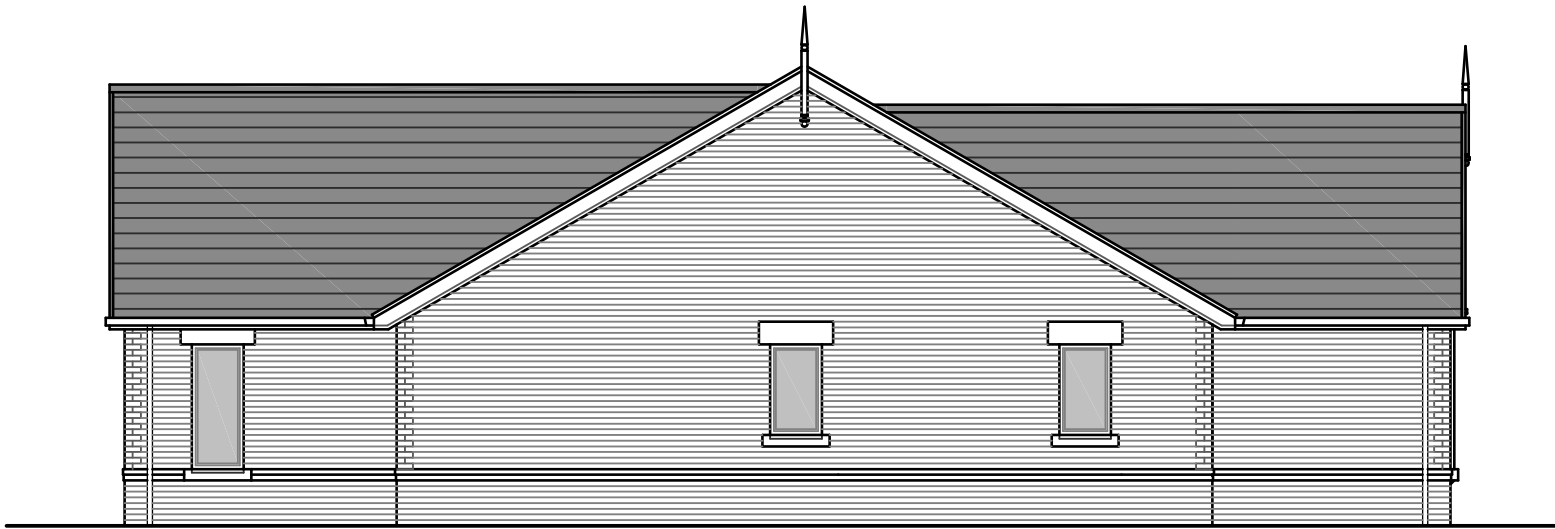

SIDE ELEVATION

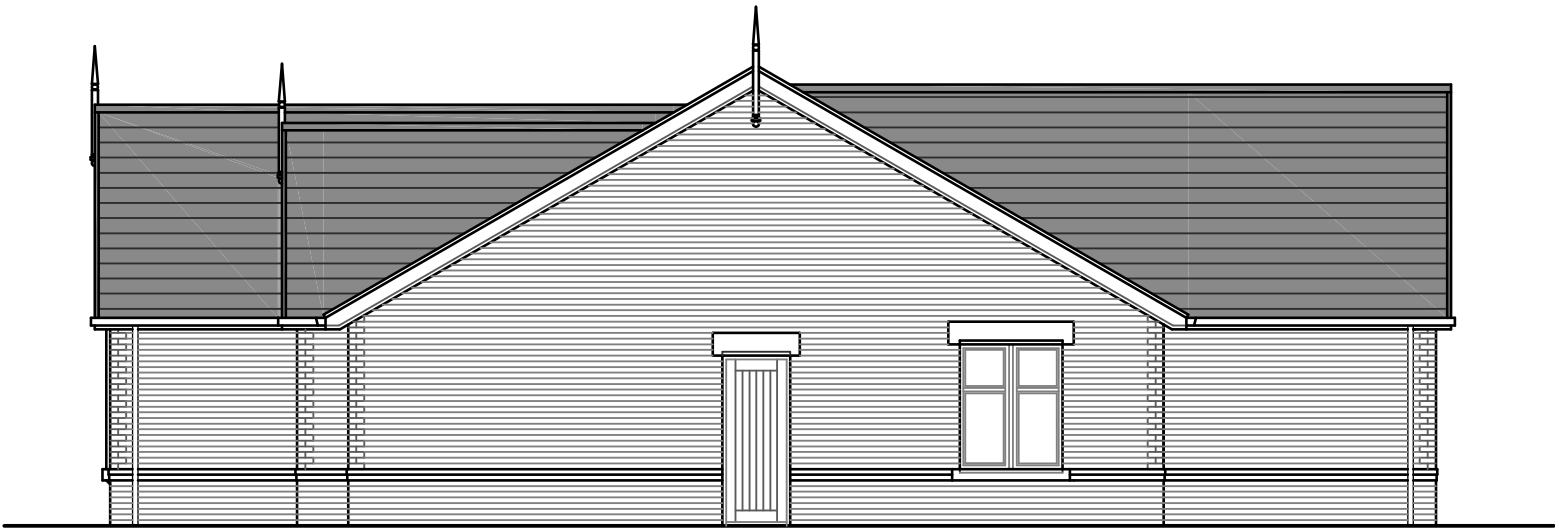


SIDE ELEVATION



FRONT ELEVATION



REAR ELEVATION

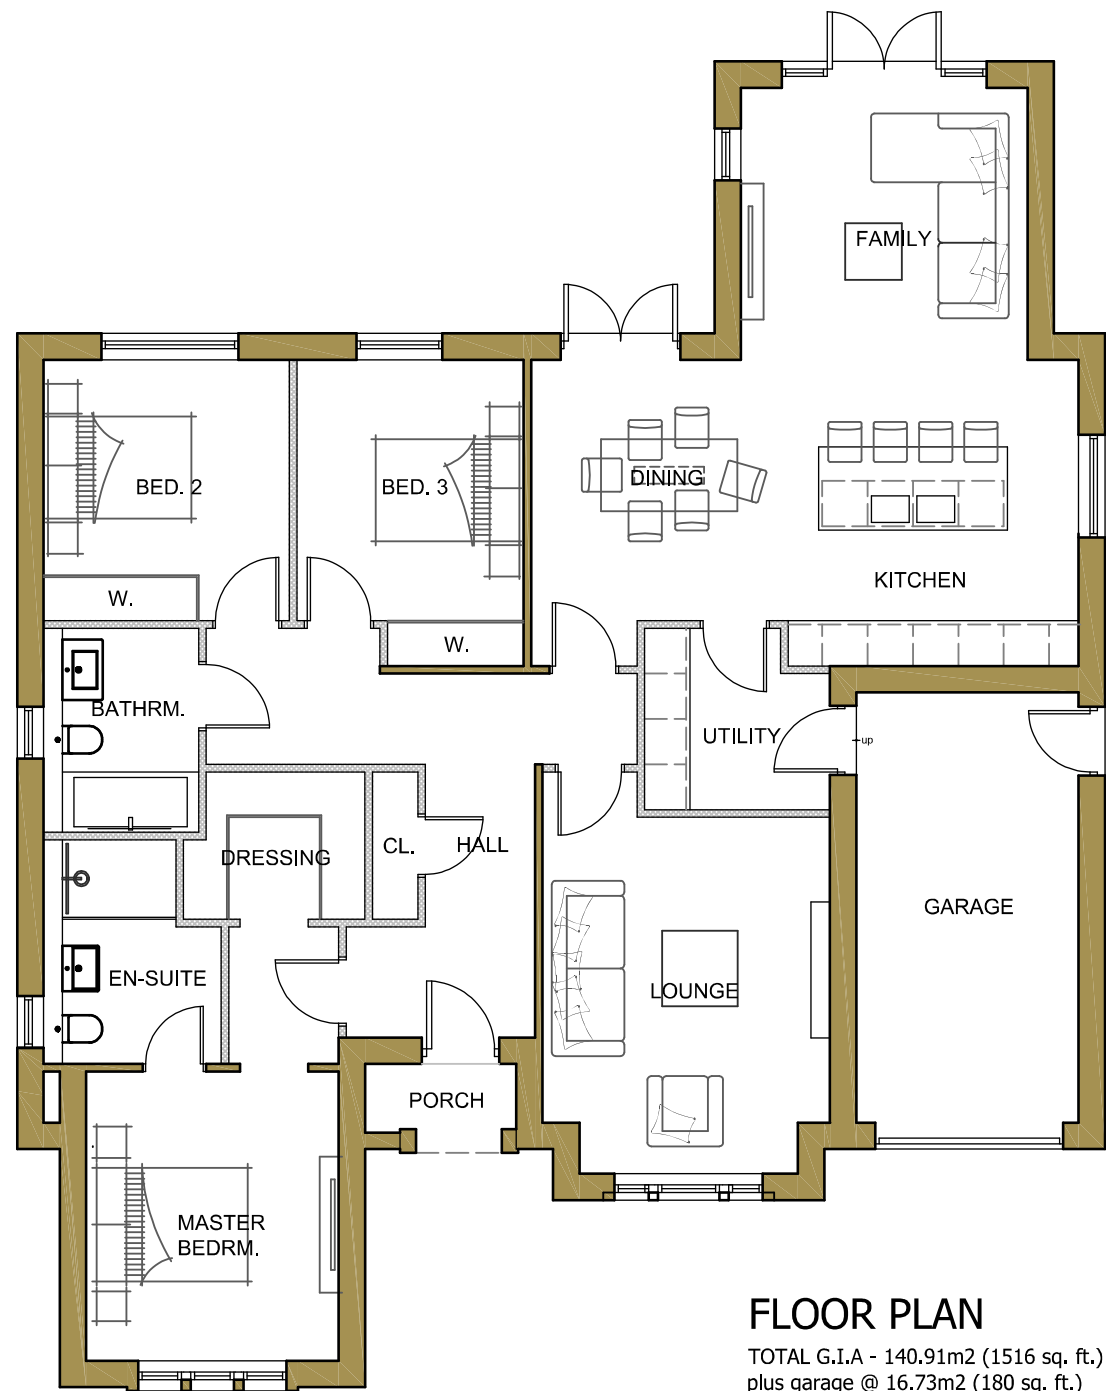

FLOOR PLAN

TOTAL G.I.A - 140.91m2 (1516 sq. ft.)
plus garage @ 16.73m2 (180 sq. ft.)

No.	Date	Revision	Initial

ALPHA DESIGN

Architectural Services
Member of the Chartered Institute of
Architectural Technologists

Tel: 01900 829199 email: gb@adcumbria.co.uk

Project

LAND TO SOUTH WEST OF
SUMMERGROVE,
WHITEHAVEN

Client

JOHN SWIFT HOMES LTD.

Drawing

DWELLING TYPE A -
PLAN & ELEVATIONS

Scale 1:100 @ A2 Drawn GB

Checked Date JUNE 2025

Drawing No.

15/10/863 - 09

This drawing and design is copyright and must not
be reproduced in part or in whole without prior
written consent. Contractors must verify all
dimensions on site before commencing work or
preparing shop drawings.