


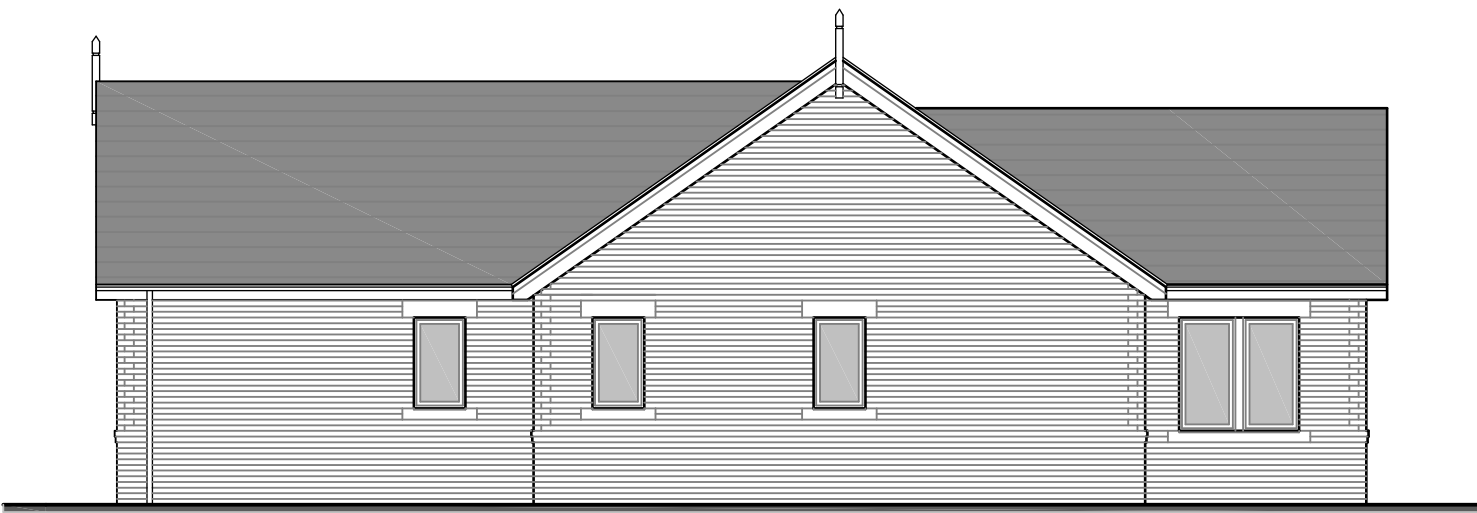

REAR ELEVATION




SIDE ELEVATION 2



FRONT ELEVATION



SIDE ELEVATION 1

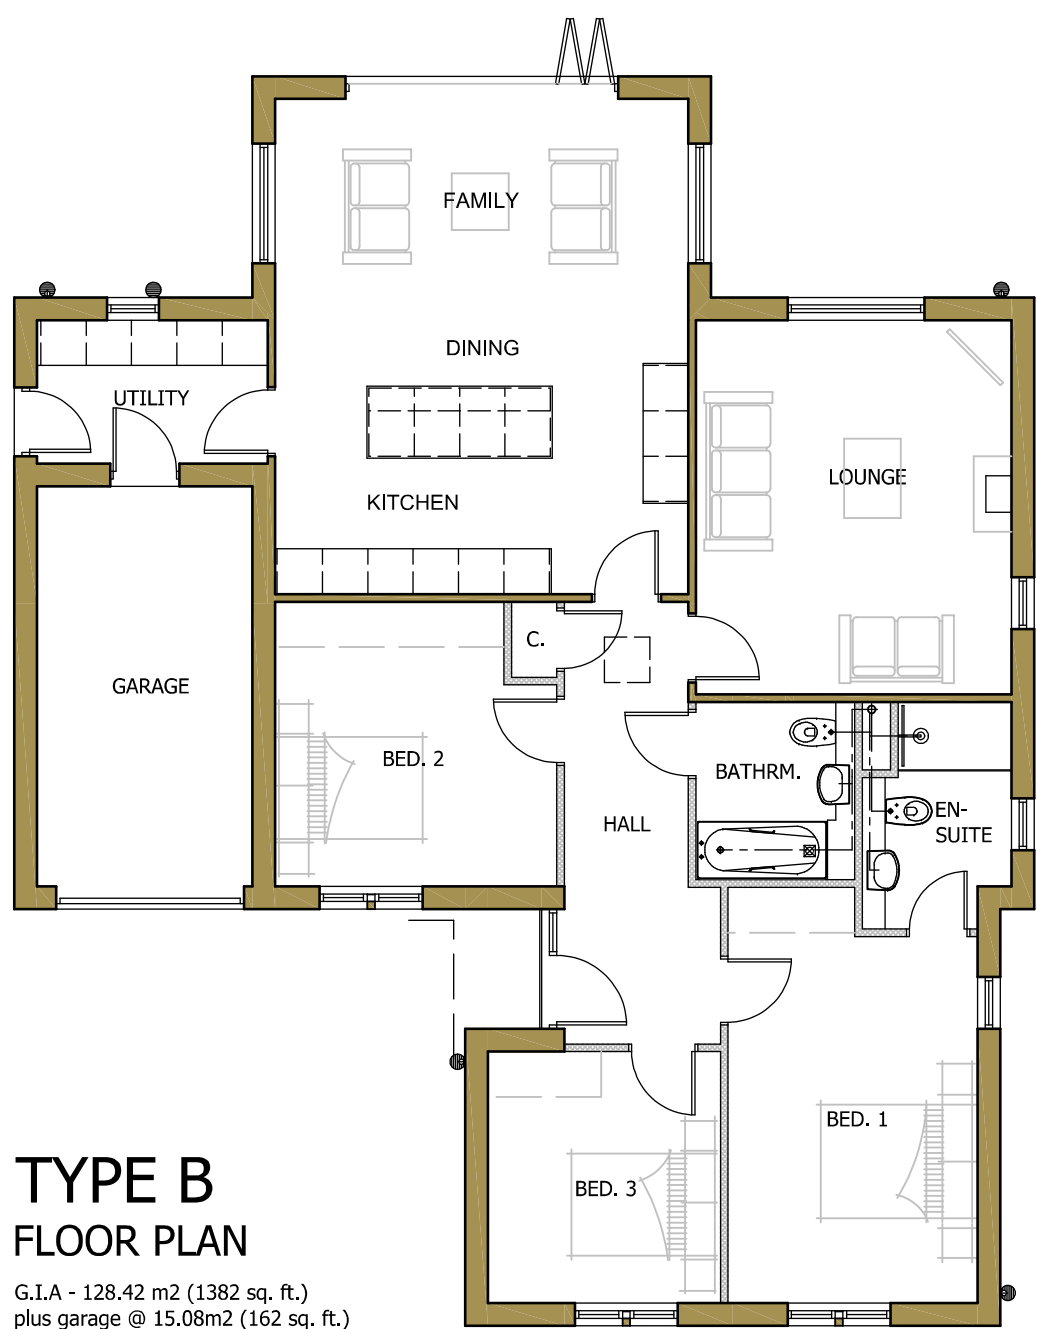

PLOTS 1, 2, 21 & 22
Plots 1, 2 & 22 as drawn;
Plot 21 handed.

A	03/12/22	Additional window added to bed. 1 & stone heads in lieu of brick header course - on side elevation 2.	GB
No.	Date	Revision	Initial

ALPHA DESIGN

Architectural Services
Member of the Chartered Institute of
Architectural Technologists

Tel: 01900 829199

Project
LAND TO NORTH EAST OF HARRAS ROAD, WHITEHAVEN
Client
JOHN SWIFT HOMES LTD.
Drawing
DWELLING TYPE B - PLANS & ELEVATIONS
Scale 1:100 @ A1 Drawn GB
Checked Date JANUARY 2022

Drawing No.
18/03/926 - 09 a)

This drawing and design is copyright and must not be reproduced in part or in whole without prior written consent. Contractors must verify all dimensions on site before commencing work or preparing shop drawings.