



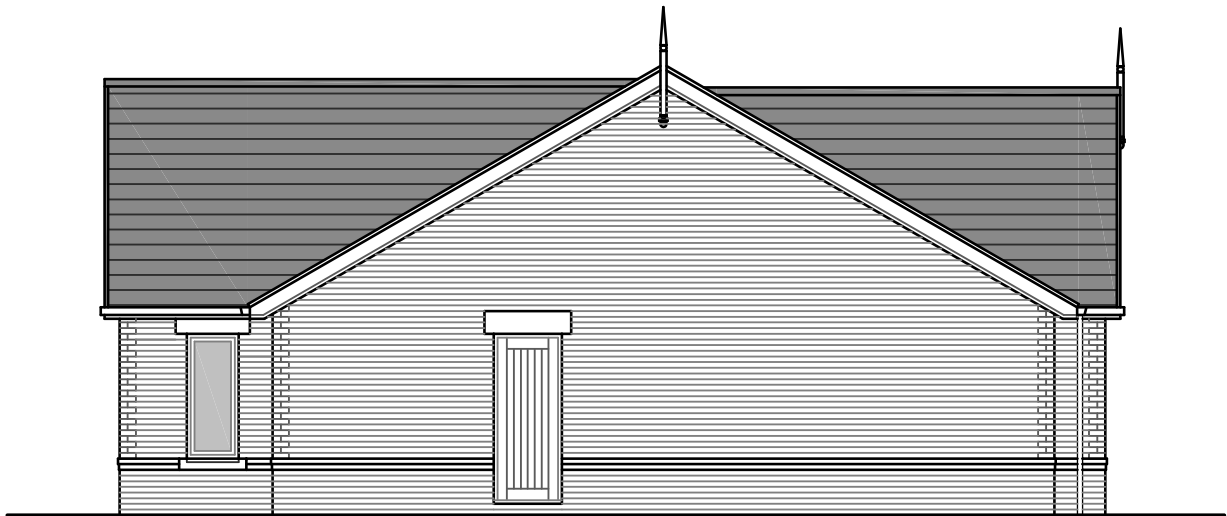

SIDE ELEVATION

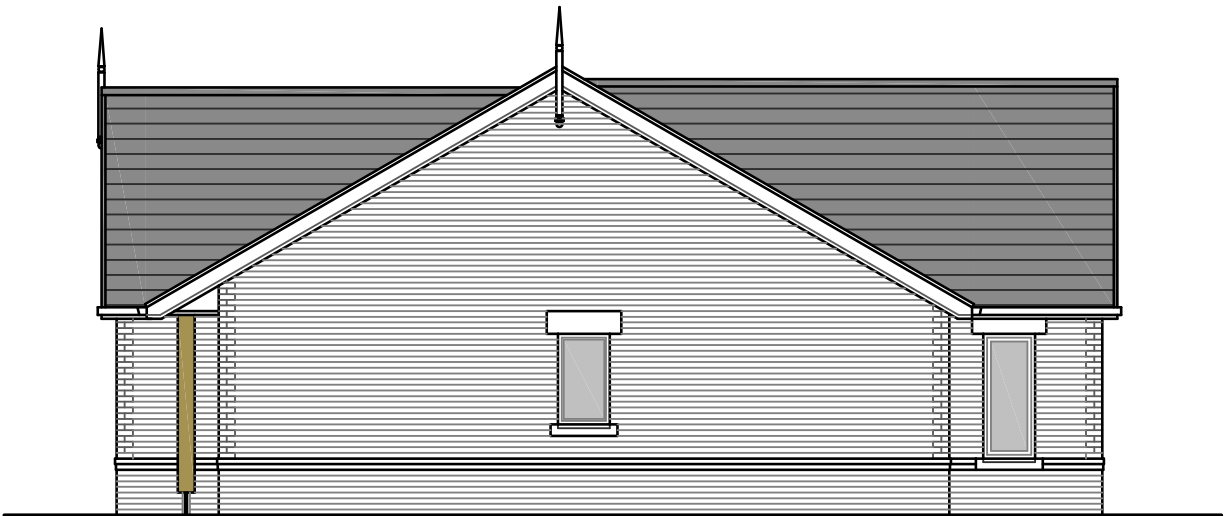


SIDE ELEVATION



FRONT ELEVATION



REAR ELEVATION

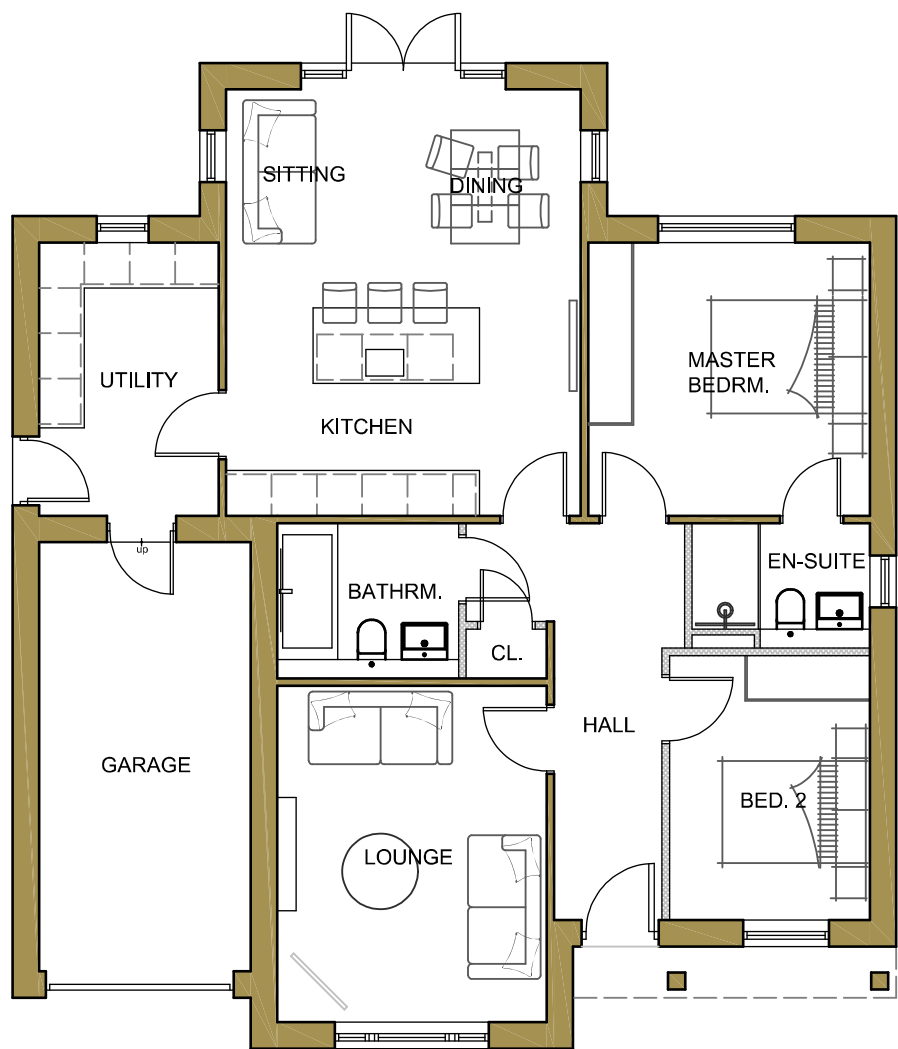

FLOOR PLAN

95.99m² G.L.A. (1033 sq. ft)
plus garage @ 15.99m² G.L.A.
(171 sq. ft)

No.	Date	Revision	Initial
-----	------	----------	---------

ALPHA DESIGN

Architectural Services
Member of the Chartered Institute of
Architectural Technologists

Tel: 01900 829199 email: gb@adcumbria.co.uk

Project

LAND TO SOUTH WEST OF
SUMMERGROVE,
WHITEHAVEN

Client

JOHN SWIFT HOMES LTD.

Drawing

DWELLING TYPE D -
PLAN & ELEVATIONS

Scale 1:100 @ A2 Drawn GB

Checked

Date JUNE 2025

Drawing No.

15/10/863 - 12

This drawing and design is copyright and must not be reproduced in part or in whole without prior written consent. Contractors must verify all dimensions on site before commencing work or preparing shop drawings.