



REAR ELEVATION




SIDE ELEVATION 2



FRONT ELEVATION



SIDE ELEVATION 1

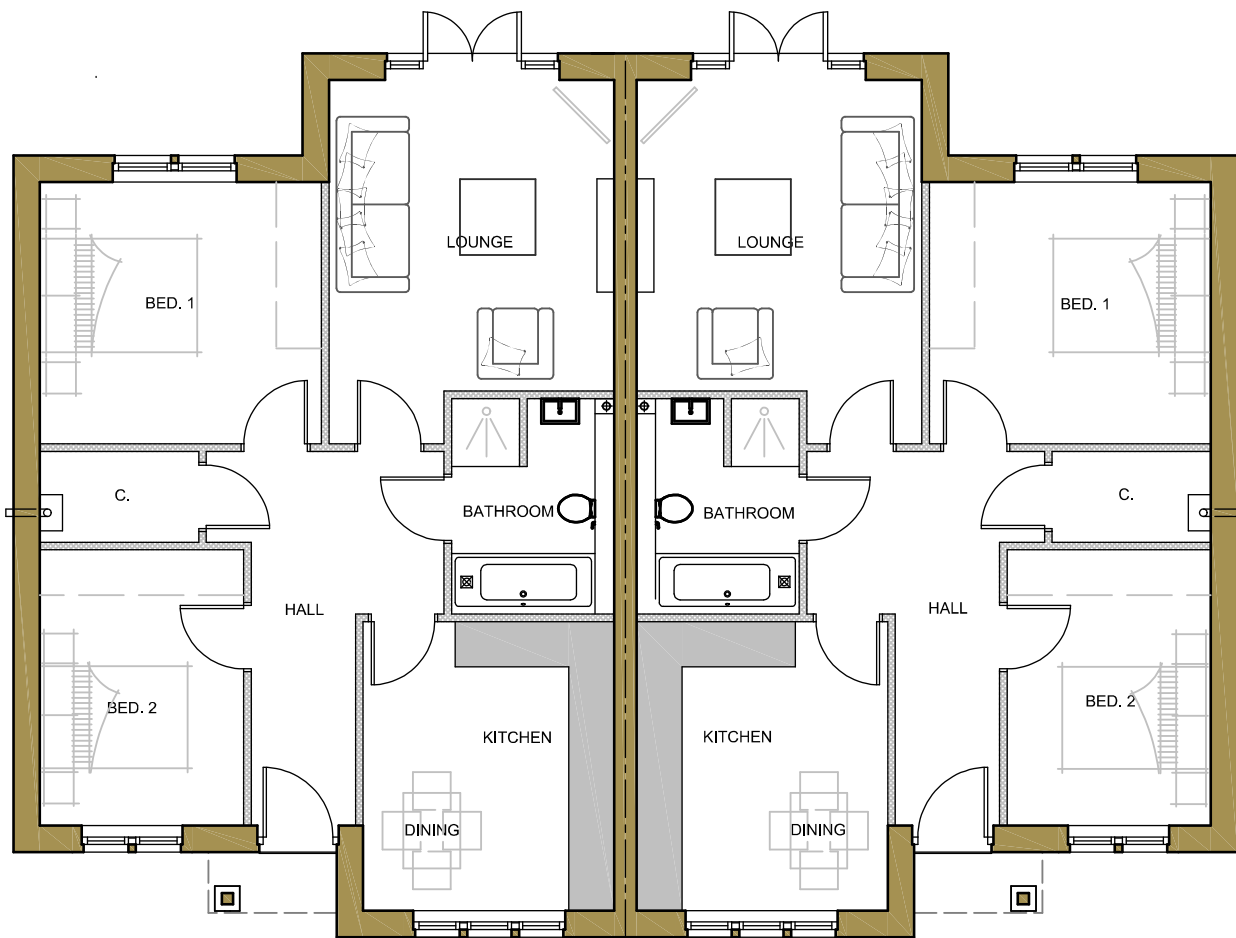

FLOOR PLAN
TYPE F / F

73.50m² G.I.A. (791 sq. ft.).

No.	Date	Revision	Initial

ALPHA DESIGN

Architectural Services
Member of the Chartered Institute of
Architectural Technologists

Tel: 01900 829199 email: gb@adcumbria.co.uk

Project

LAND TO NORTH EAST OF
HARRAS ROAD,
WHITEHAVEN

Client

JOHN SWIFT HOMES LTD.

Drawing

DWELLING TYPE E -
PLAN & ELEVATIONS

Scale 1:100 @ A2 Drawn GB

Checked Date NOV. 2024

Drawing No.

18/03/926 - 130

This drawing and design is copyright and must not be reproduced in part or in whole without prior written consent. Contractors must verify all dimensions on site before commencing work or preparing shop drawings.