




FOR PLANNING PURPOSES ONLY

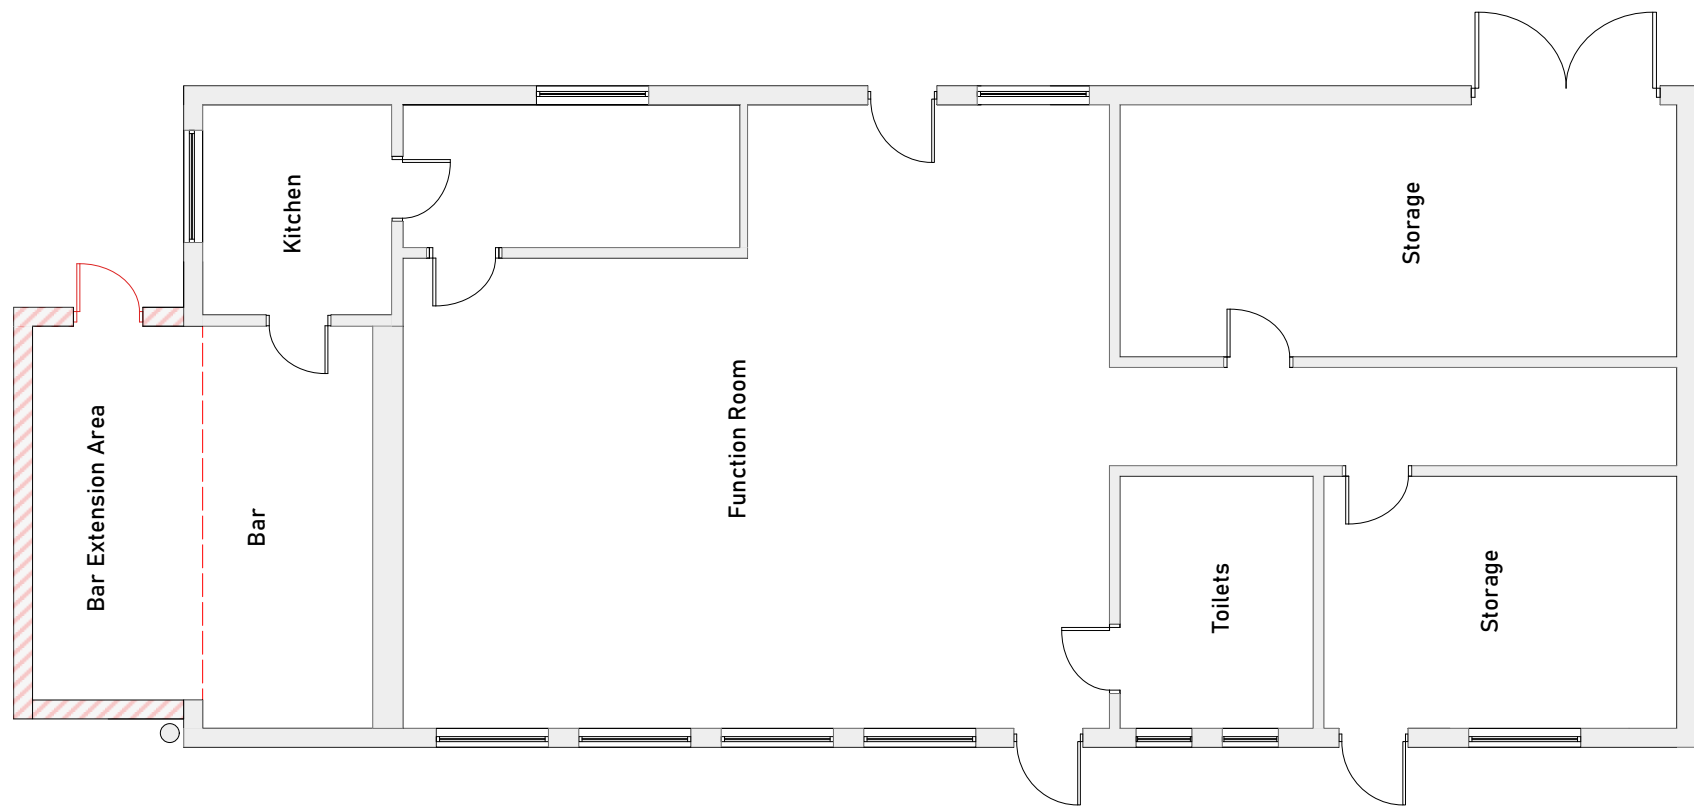


PROPOSED FLOOR PLANSX
Scale 1:100

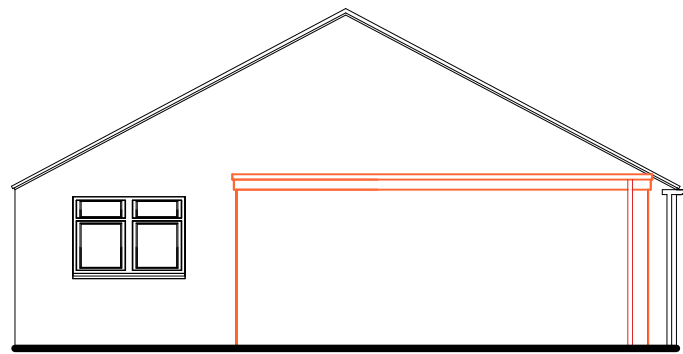


PROPOSED WEST ELEVATION
Scale 1:100

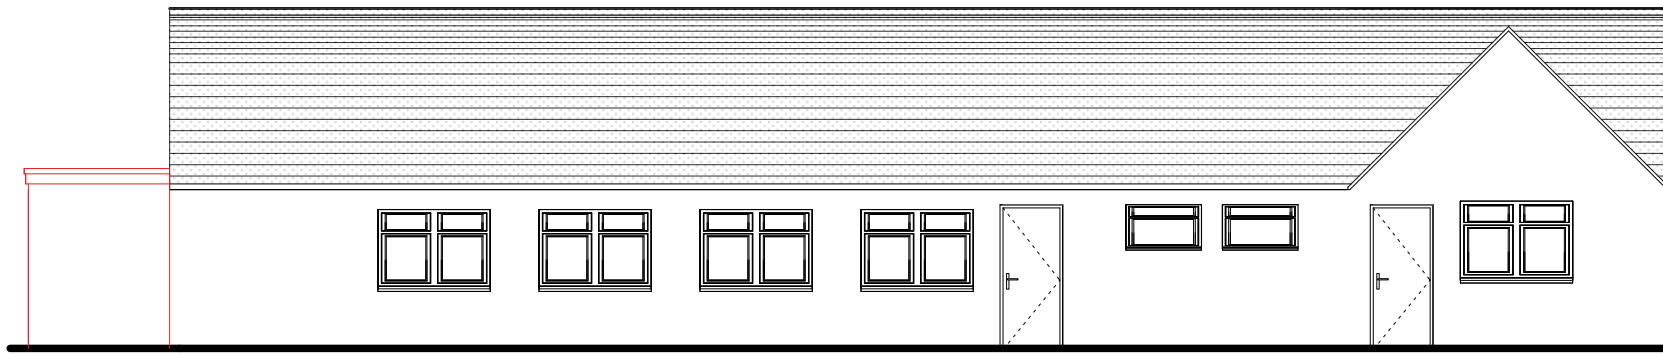

PROPOSED NORTH ELEVATION
Scale 1:100

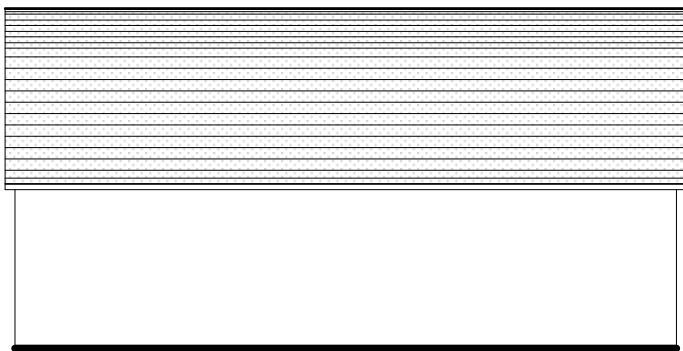


PROPOSED EAST ELEVATION
Scale 1:100

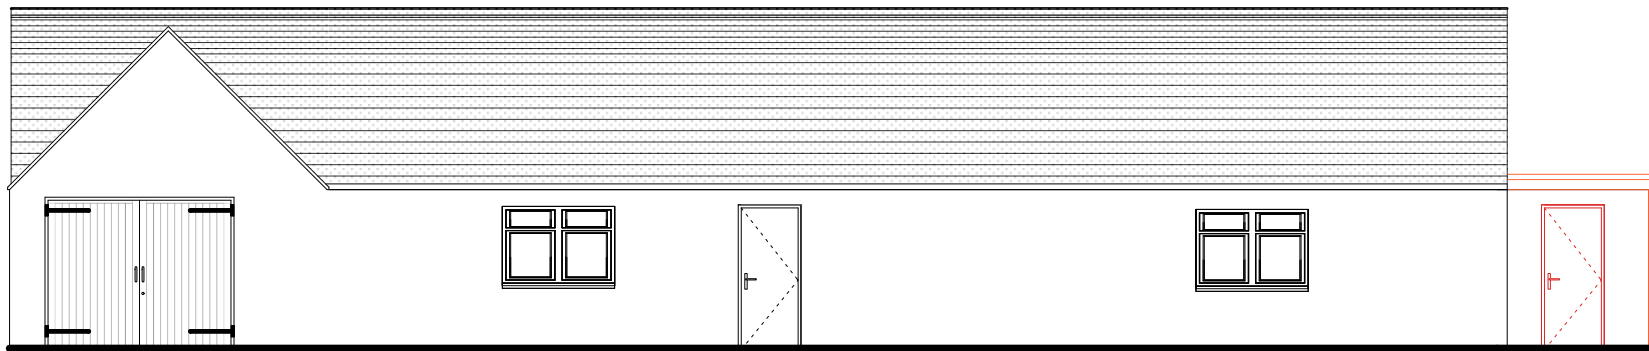

PROPOSED SOUTH ELEVATION
Scale 1:100


Rev:	Date:	Comments:	By:
Client			
WHITEHAVEN CRICKET CLUB			
Address			
RICHMIND TERRACE WHITEHAVEN CA287QR			
Project:			
BLOCK PLAN			
Drawing Title:			
Proposed Floor Plans			
Drawn:	JF	Checked:	Signed:
Scale:	1:100	Date:	01/10/24
		Paper Size:	A2
ALL DIMENSIONS TO BE CHECKED ON SITE FIGURED DIMENSIONS TO BE TAKEN IN PREFERENCE TO SCALED DIMENSIONS THIS DRAWING IS COPYRIGHT			
Project No:	Drawing No:		Rev:
	001		

FOR PLANNING PURPOSES ONLY

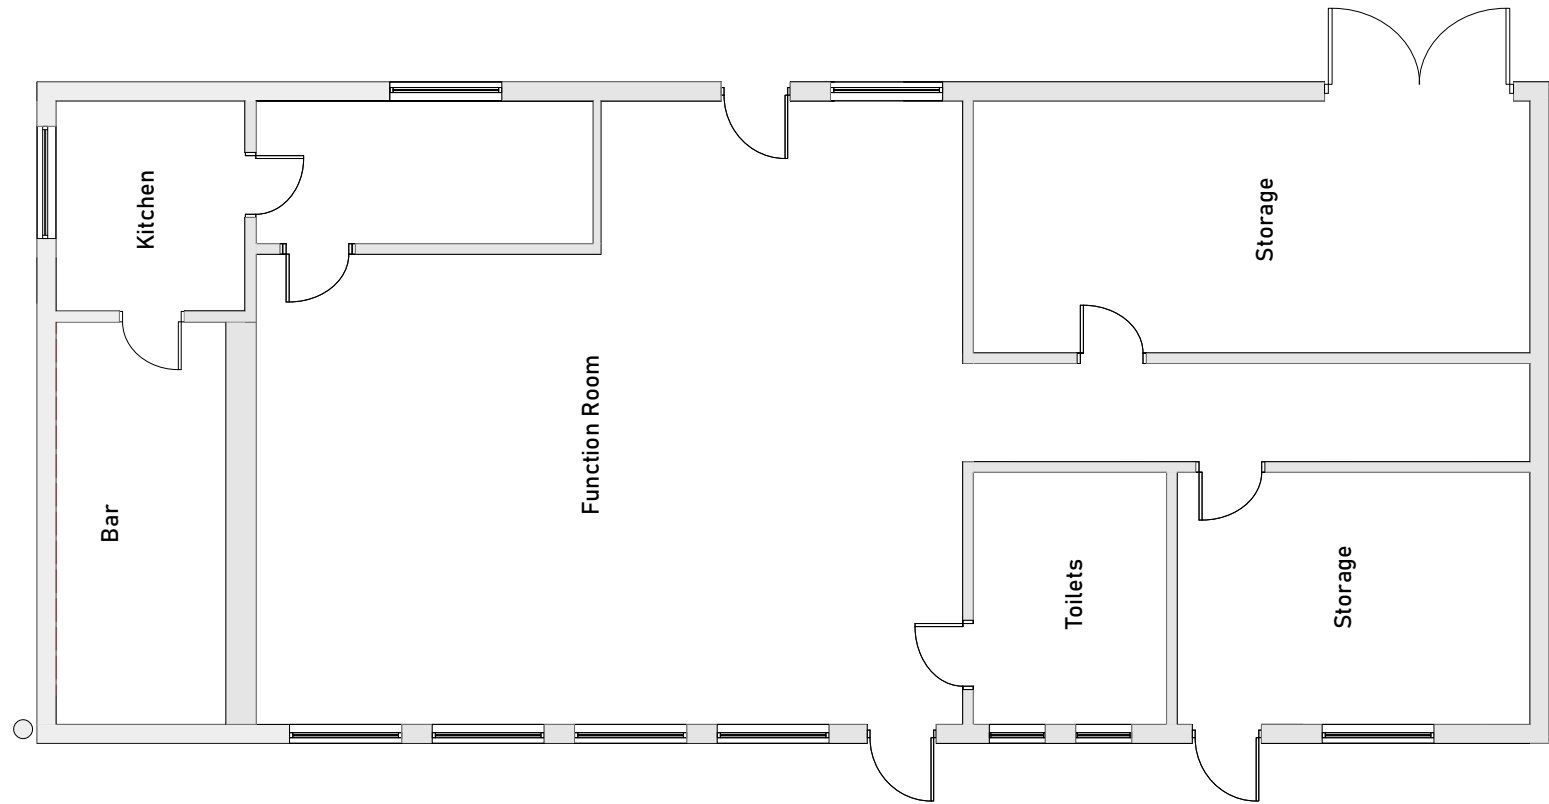


EXISTING FLOOR PLANS
Scale 1:100


EXISTING FLOOR PLANS
Scale 1:100

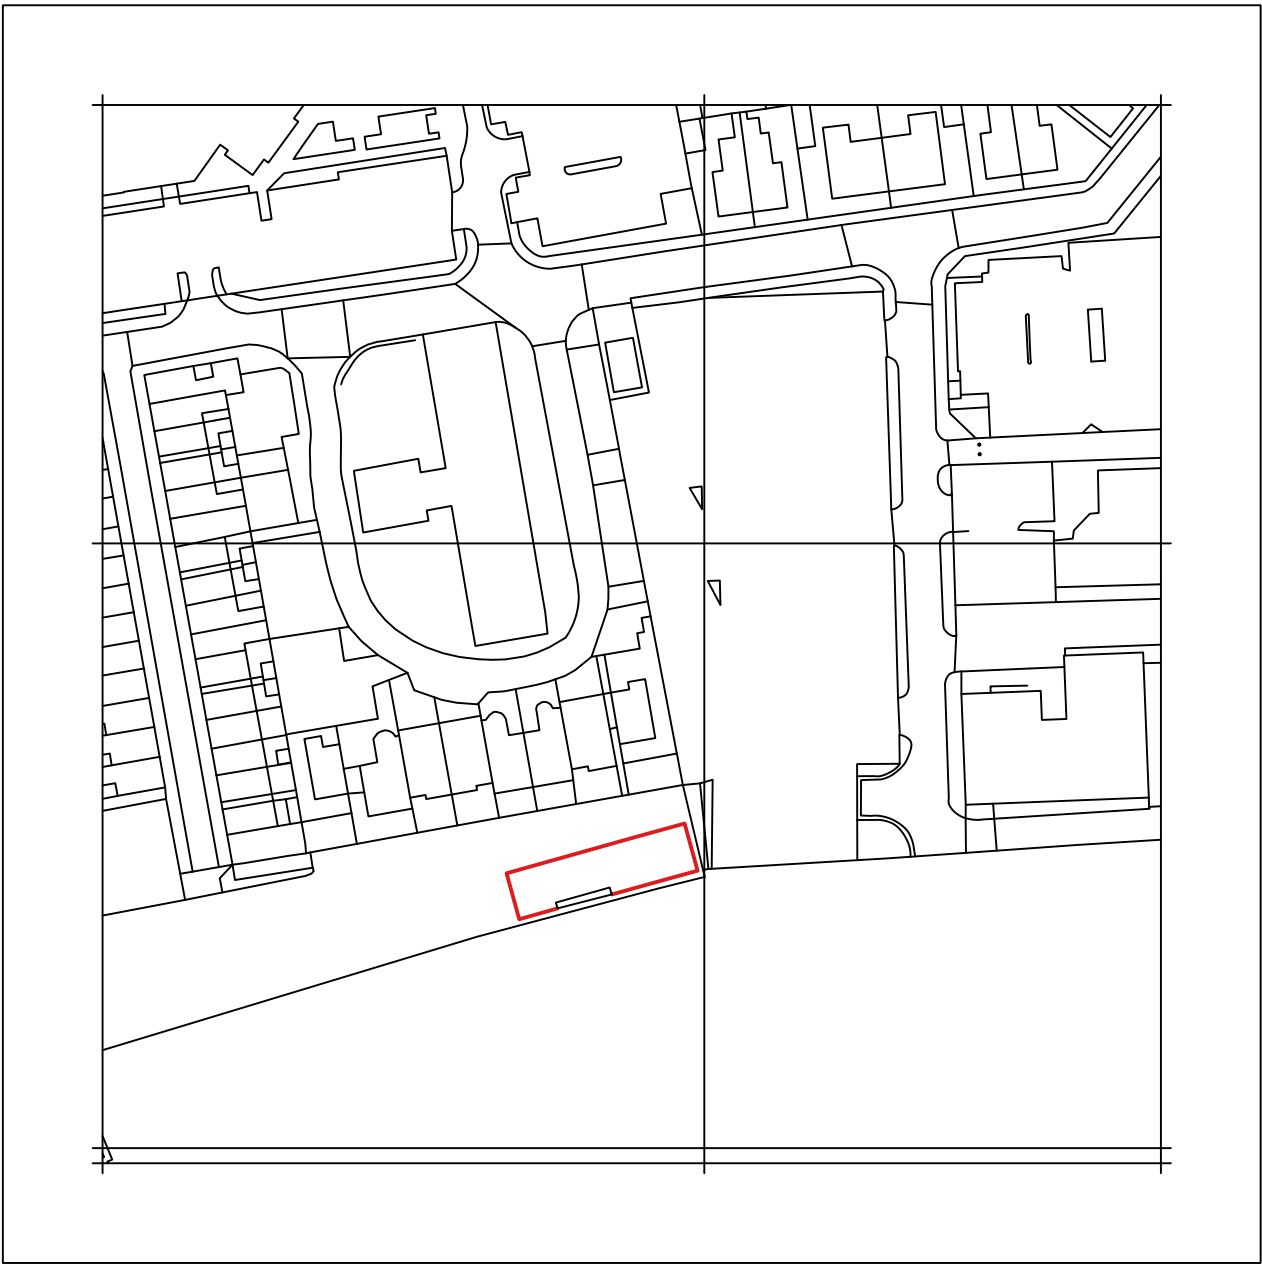

EXISTING LOCATION PLANS
Scale 1:1250

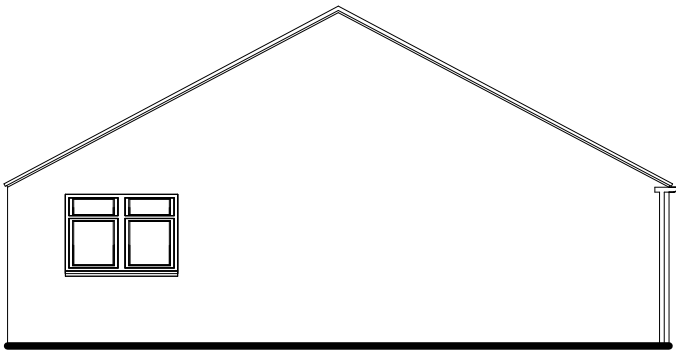


EXISTING WEST ELEVATION
Scale 1:100

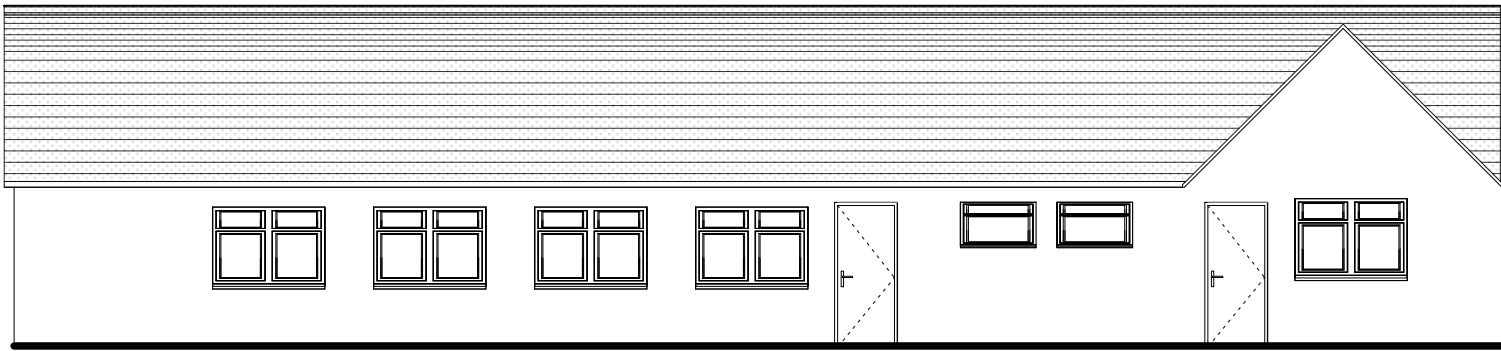

EXISTING NORTH ELEVATION
Scale 1:100



EXISTING EAST ELEVATION
Scale 1:100

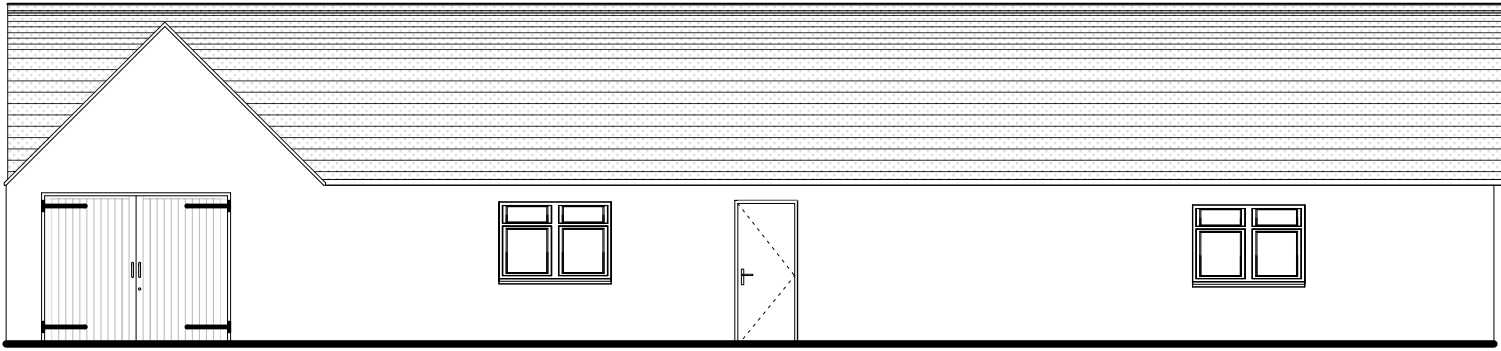

EXISTING SOUTH ELEVATION
Scale 1:100

Rev:	Date:	Comments:	By:
Client			
WHITEHAVEN CRICKET CLUB			
Address			
RICHMIND TERRACE WHITEHAVEN CA287QR			
Project:			
BLOCK PLAN			
Drawing Title:			
Existing Floor Plans			
Drawn:	JF	Checked:	Signed:
Scale:	1:100/1:1250	Date:	01/10/24
Paper Size:			
A2			
ALL DIMENSIONS TO BE CHECKED ON SITE FIGURED DIMENSIONS TO BE TAKEN IN PREFERENCE TO SCALED DIMENSIONS THIS DRAWING IS COPYRIGHT			
Project No:	Drawing No:		Rev:
	002		



Rev:	Date:	Comments:	By:
Client			
WHITEHAVEN CRICKET CLUB			
Address			
RICHMIND TERRACE WHITEHAVEN CA287QR			
Project:			
BLOCK PLAN			
Drawing Title:			
Proposed Floor Plans			
Drawn:	JF	Checked:	Signed:
Scale:	1:500	Date:	01/10/24
		Paper Size:	A2
ALL DIMENSIONS TO BE CHECKED ON SITE FIGURED DIMENSIONS TO BE TAKEN IN PREFERENCE TO SCALED DIMENSIONS THIS DRAWING IS COPYRIGHT			
Project No:	Drawing No:	Rev:	
	003		