



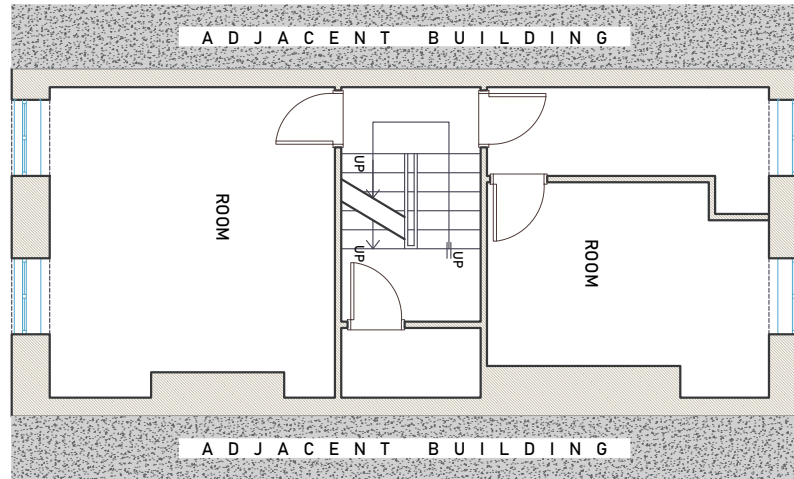

EXISTING SECOND FLOOR PLAN

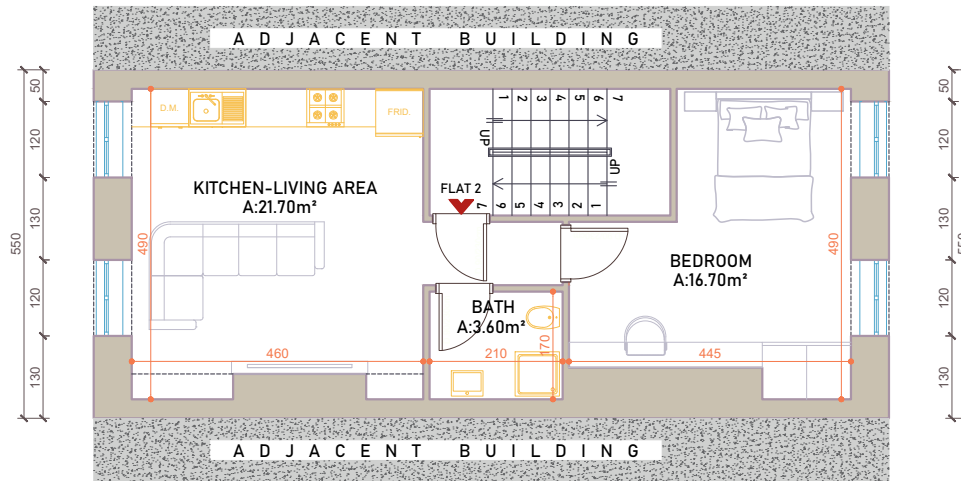

PROPOSED SECOND FLOOR PLAN



EXISTING AND PROPOSED SECOND FLOOR PLAN

/scale 1:100/



MOLD ARCHITECTURAL DESIGN
RESEARCH LAB.

Newcastle Branch:
37 Side, 2nd Floor,
Newcastle Upon Tyne, NE13JE

Liverpool Branch:
33 Princess Avenue, 3rd Floor,
Liverpool, L82UP

T. : +4407864642142
E. : info@moldconsultancy.co.uk
W. : www.moldconsultancy.co.uk

CLIENT

-

PROJECT
28 DUKE STREET, CA28 7EU
WHITEHAVEN, CUMBRIA UK

DRAWN BY
M.BURAK TOSUN
DILARA EFE

DATE
11/05/2022

NOTES

A1.4