



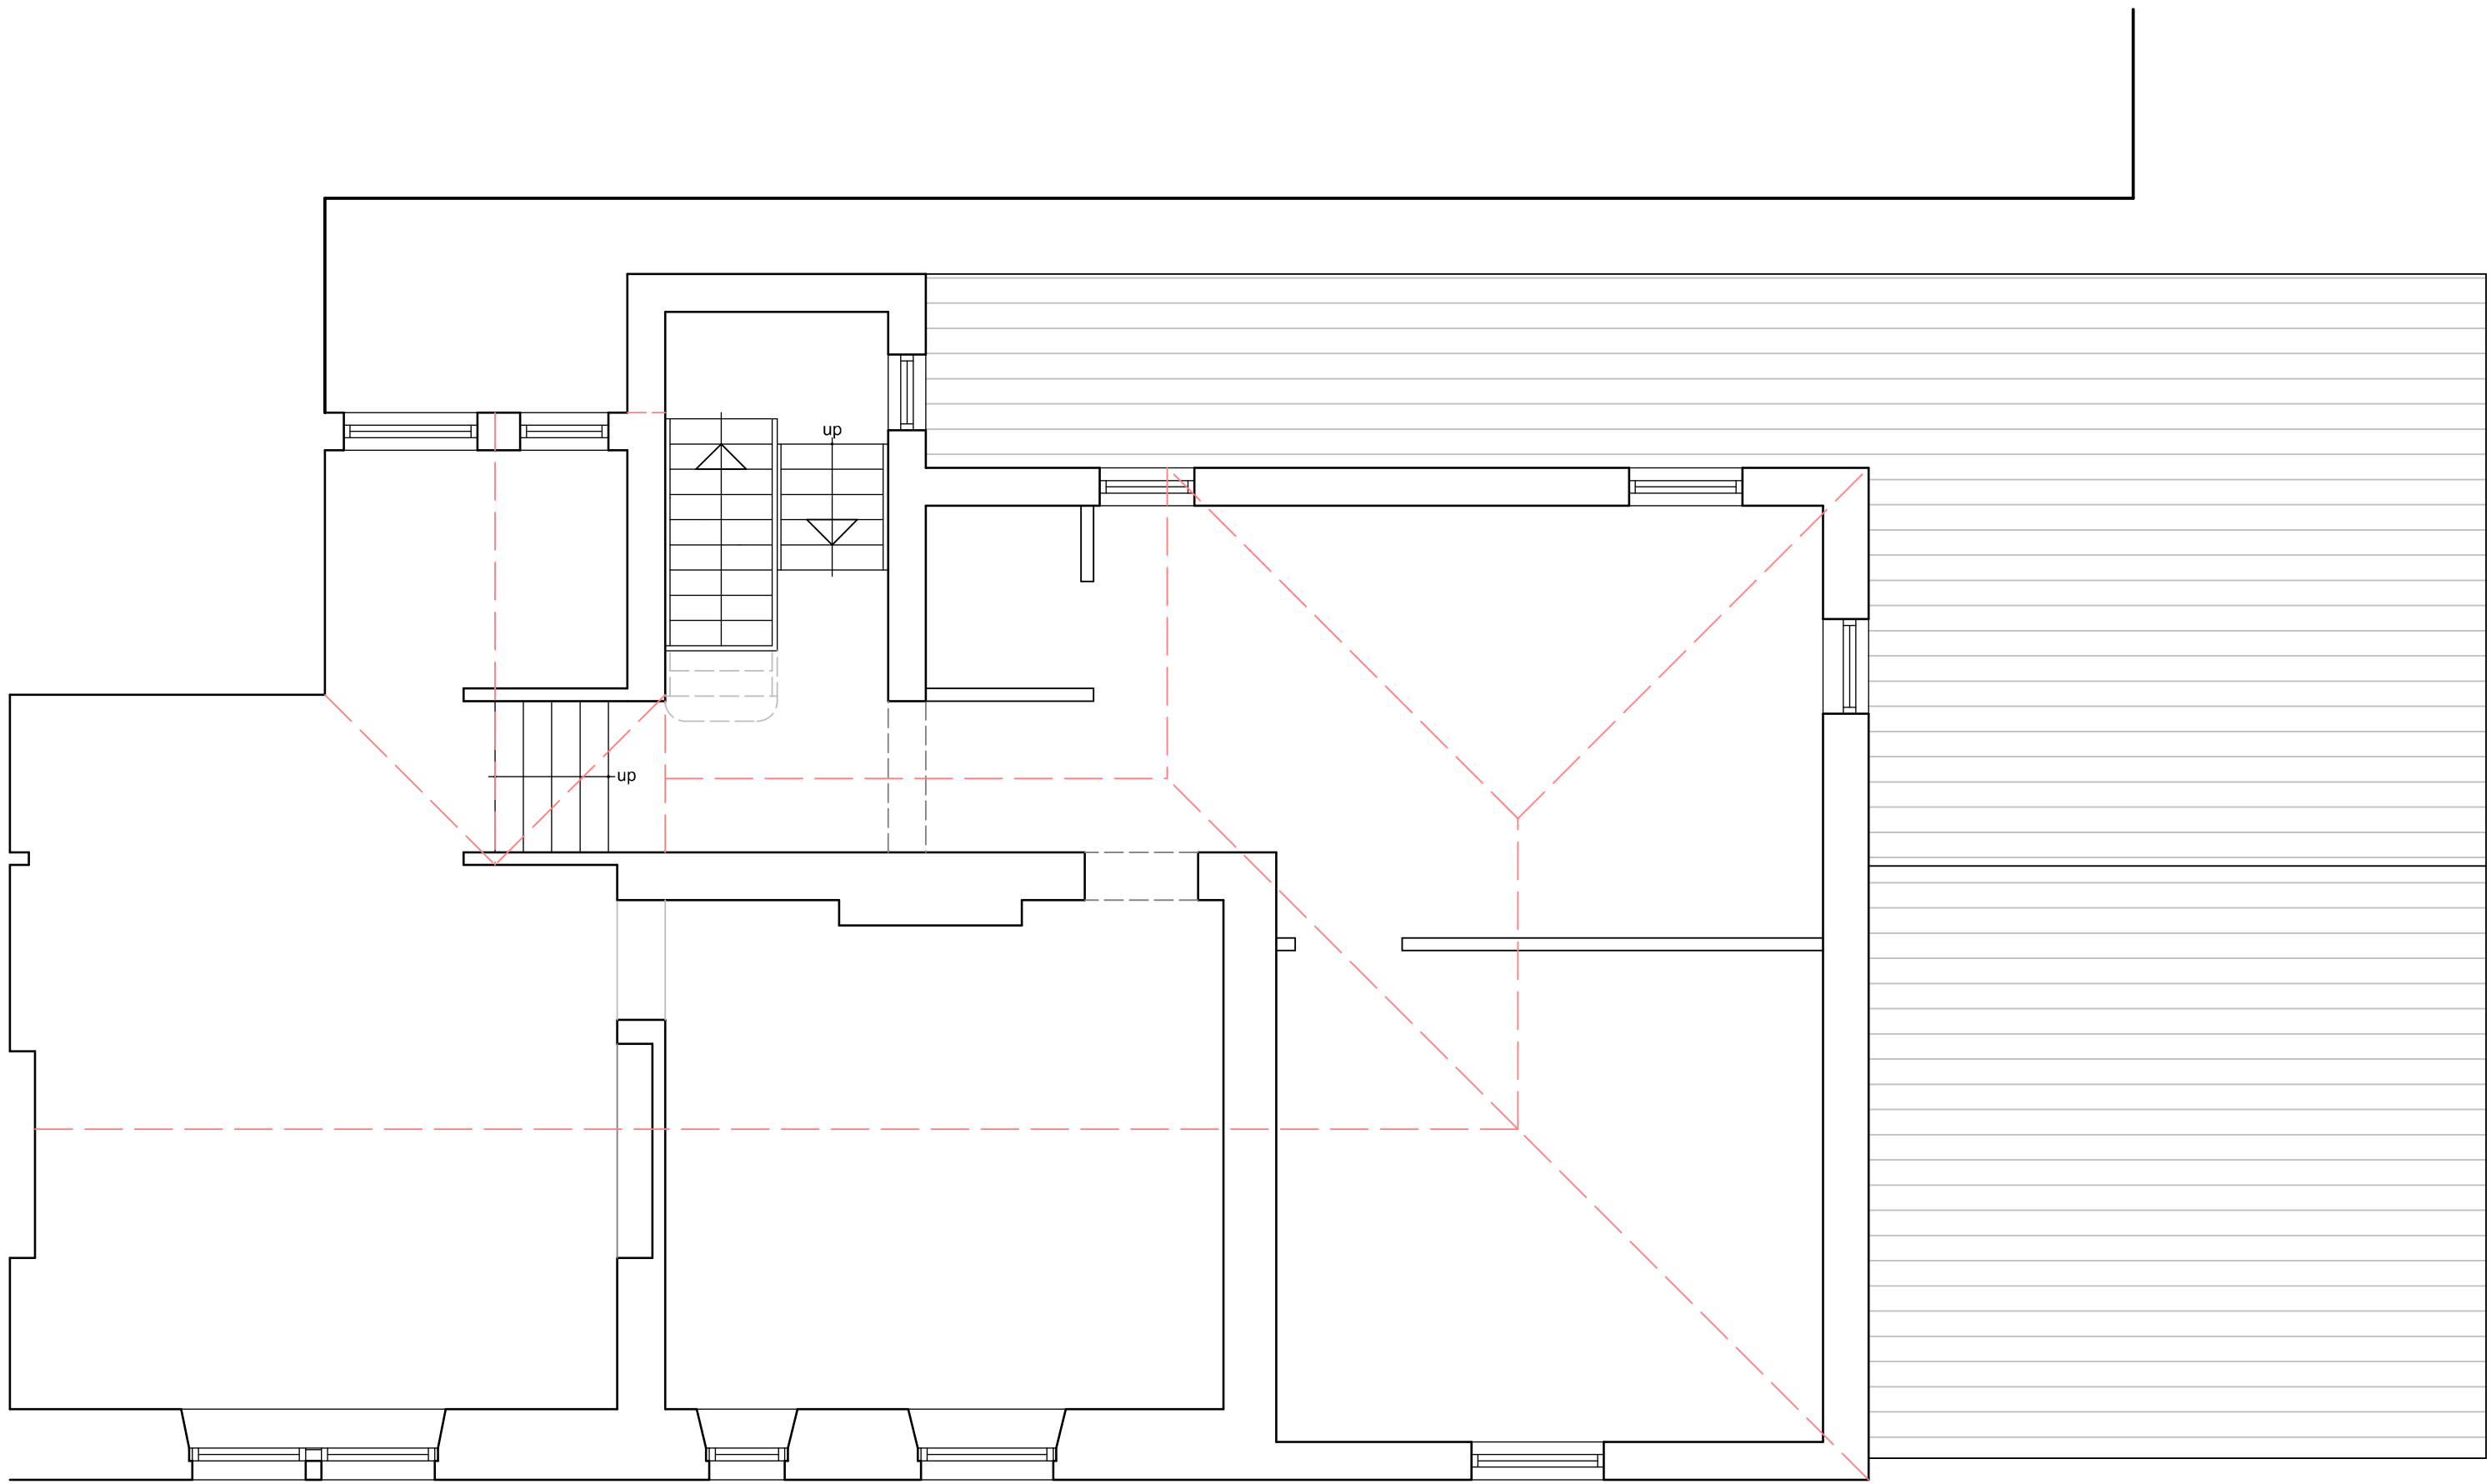

FF PLAN

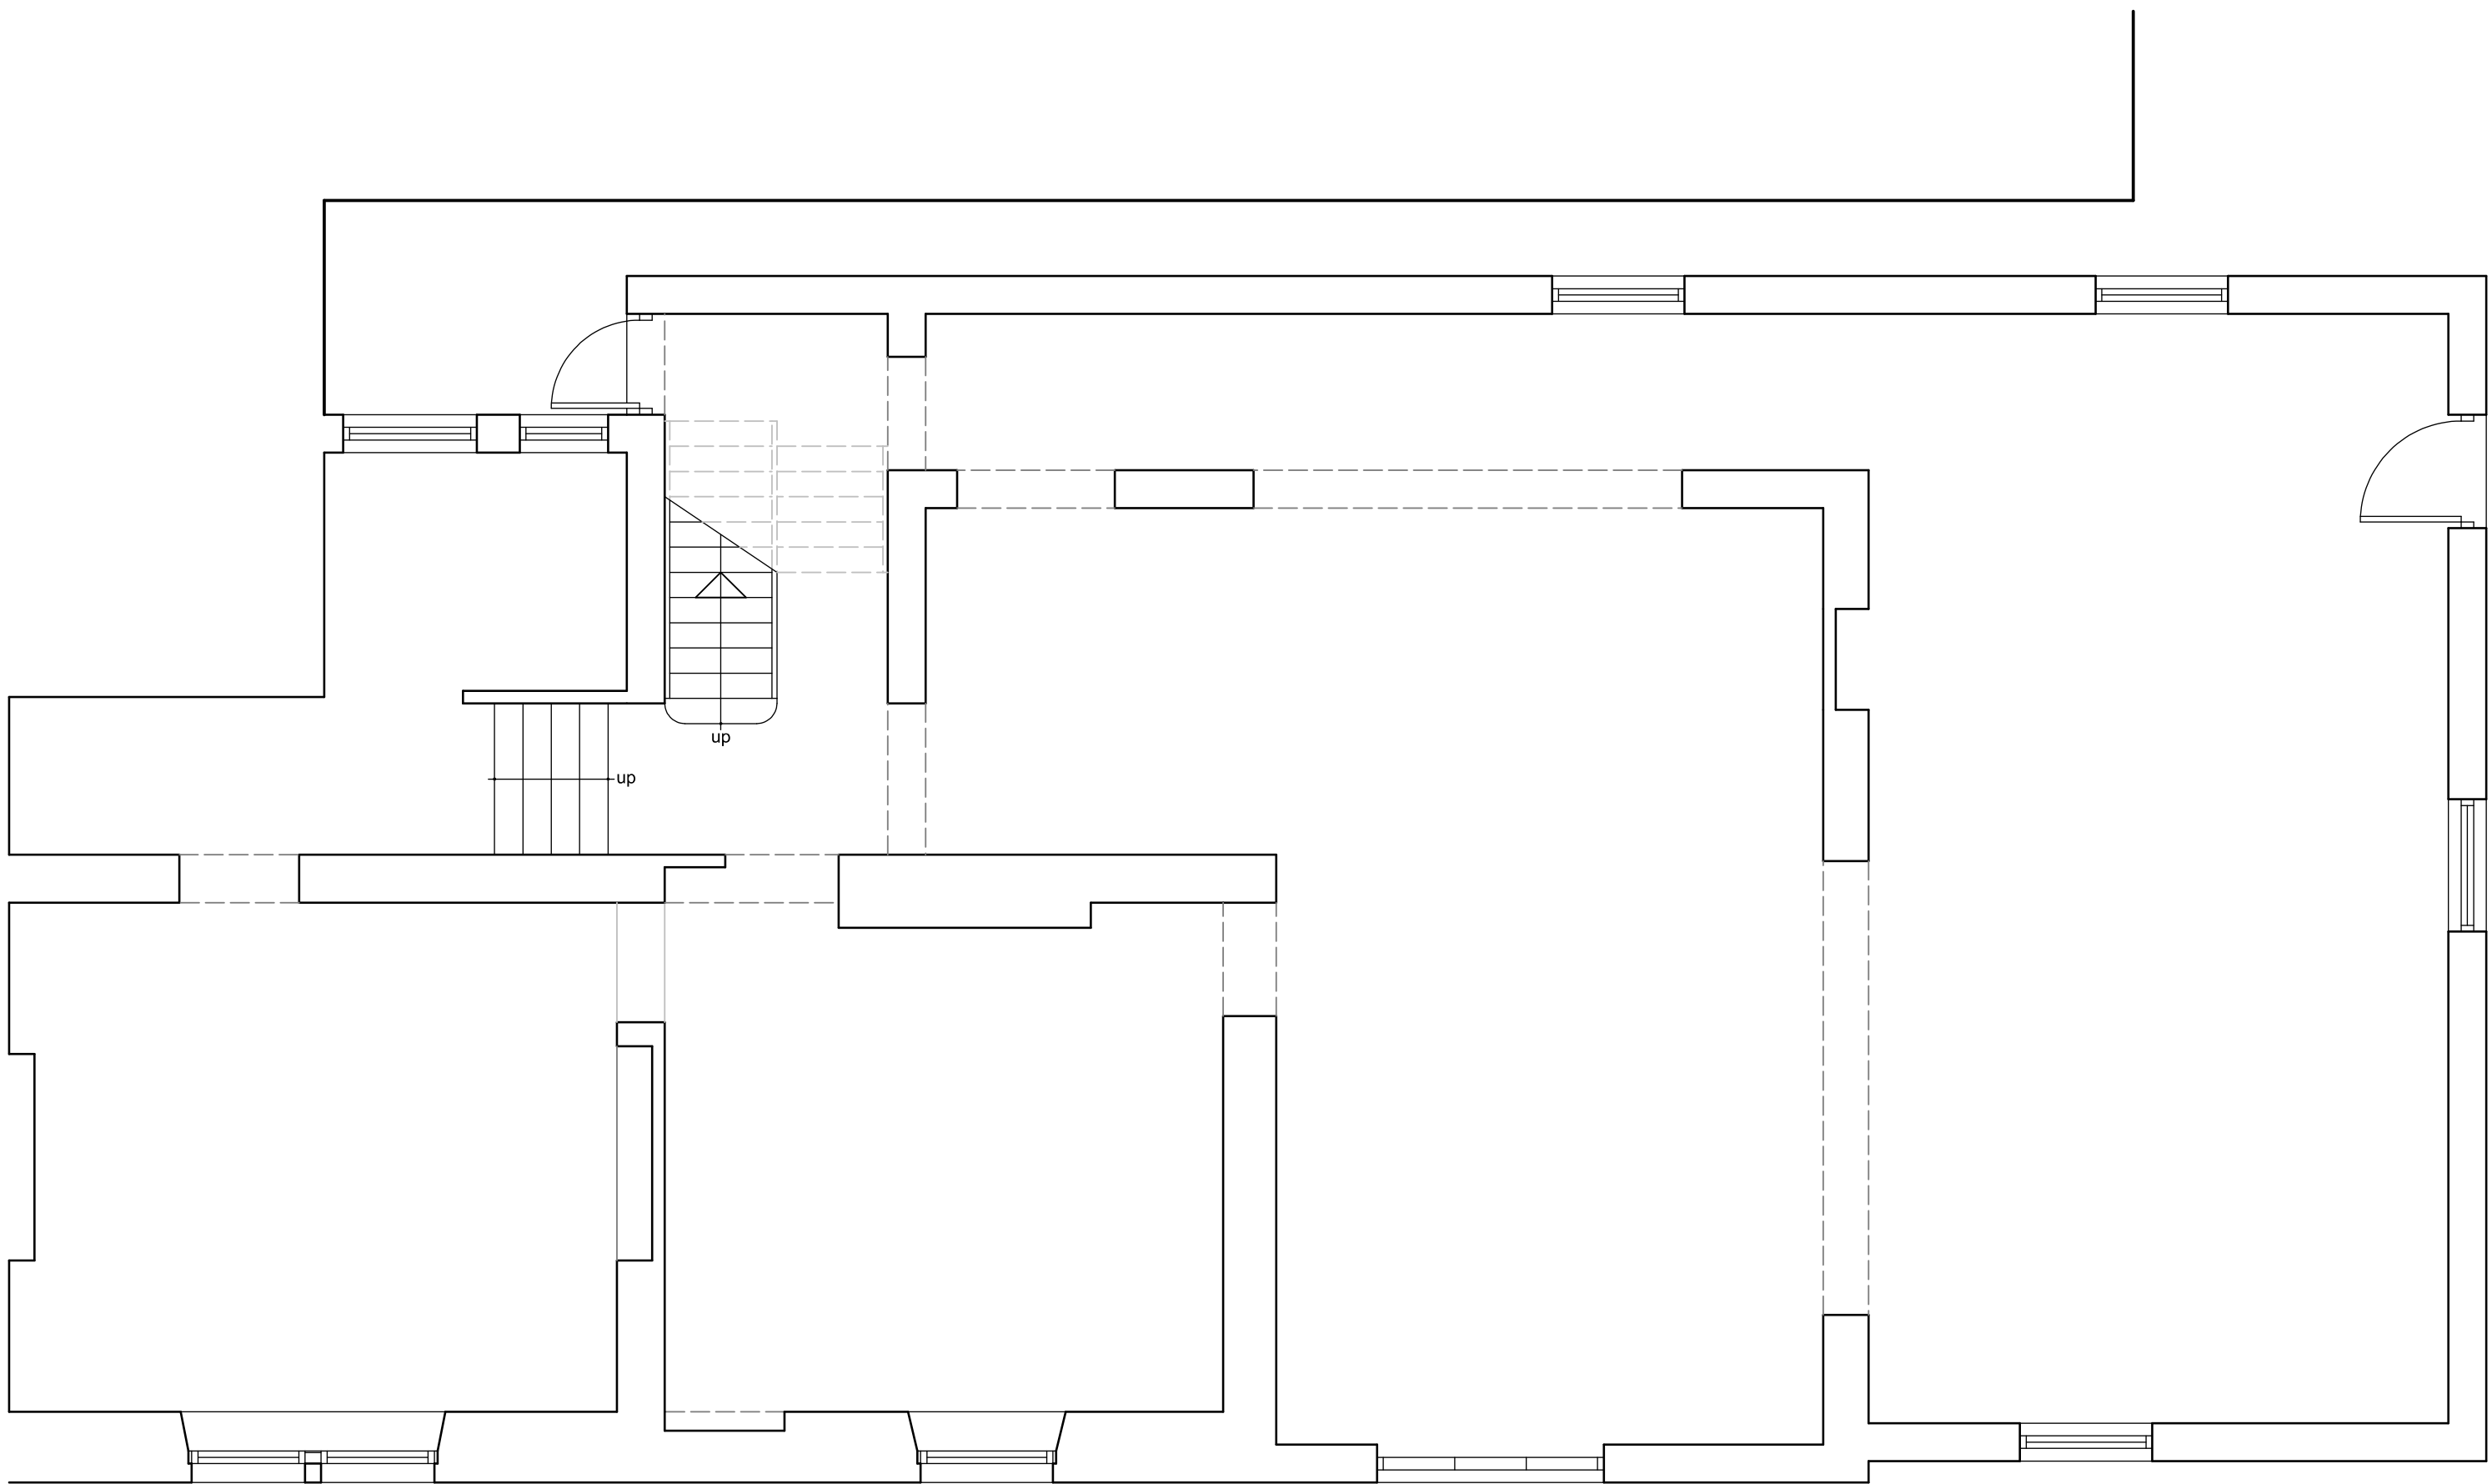

GF PLAN

No.	Date	Revision	Initial

ALPHA DESIGN

Architectural Services
Member of the Chartered Institute of
Architectural Technologists

Tel: 01900 829199

Project

3 CATHERINE STREET,
WHITEHAVEN

Client

HIGH GRANGE
DEVELOPMENTS LTD.

Drawing

EXISTING FLOOR PLANS

Scale 1:50 @ A1 Drawn GB

Checked Date MAY 2025

Drawing No.

25/01/1071 - 03

This drawing and design is copyright and must not be reproduced in part or in whole without prior written consent. Contractors must verify all dimensions on site before commencing work or preparing shop drawings.