



Technical drawing of a rectangular plate. The overall dimensions are 700 units wide by 700 units high. The plate features a 25-unit wide border. In the center, there is a 150x150 unit square area containing four smaller squares arranged in a 2x2 grid. Below this central area, the word "GREGGS" is printed in a stylized, outlined font. The height of the text area is indicated as 65 units. The drawing includes dimension lines and arrows to specify these measurements.


PROJECTING SIGN DETAIL (1:10)

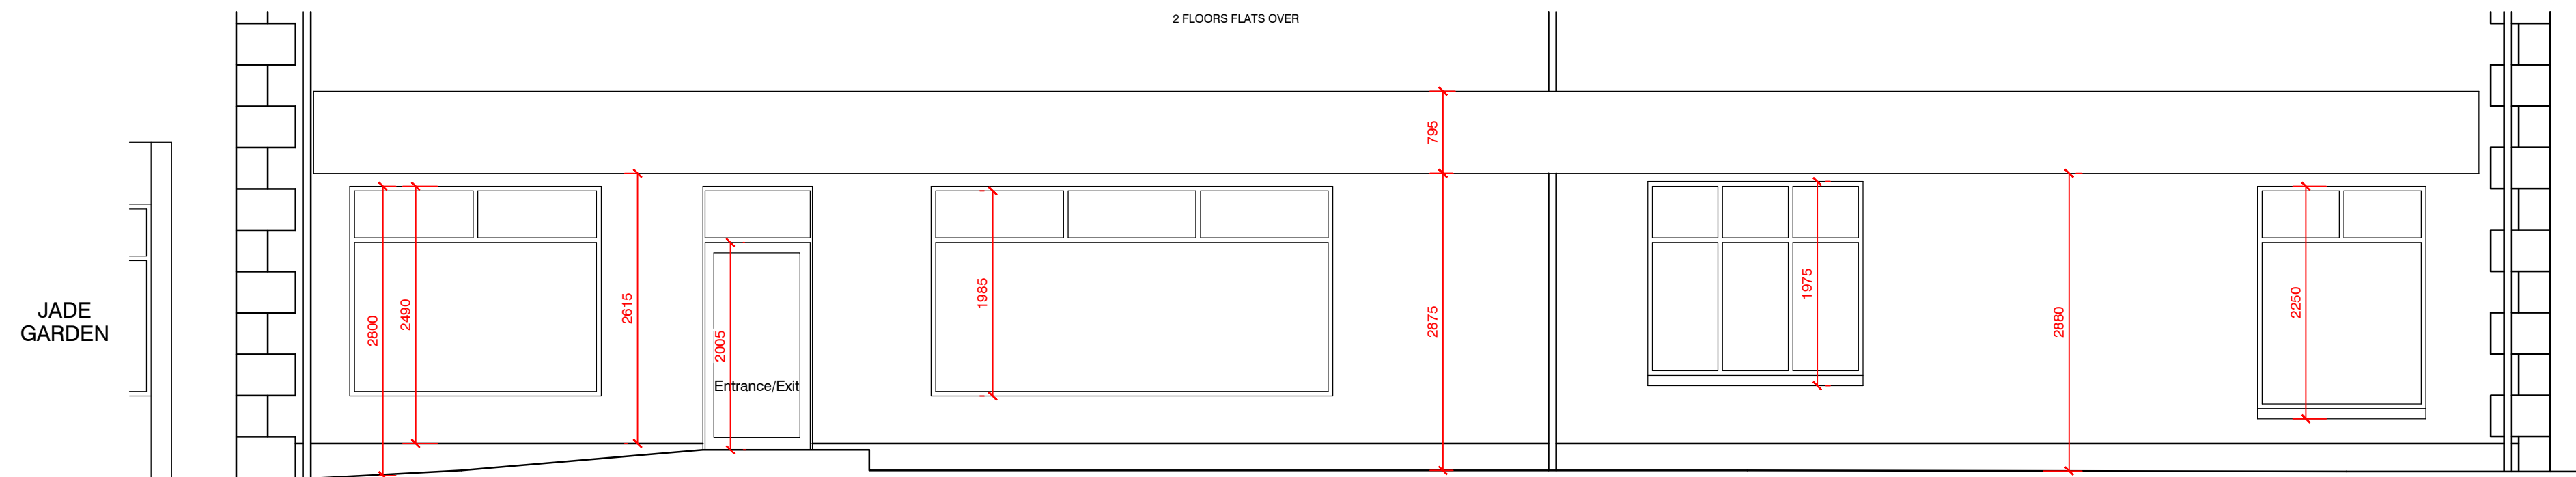

EXISTING EAST ELEVATION 1:50

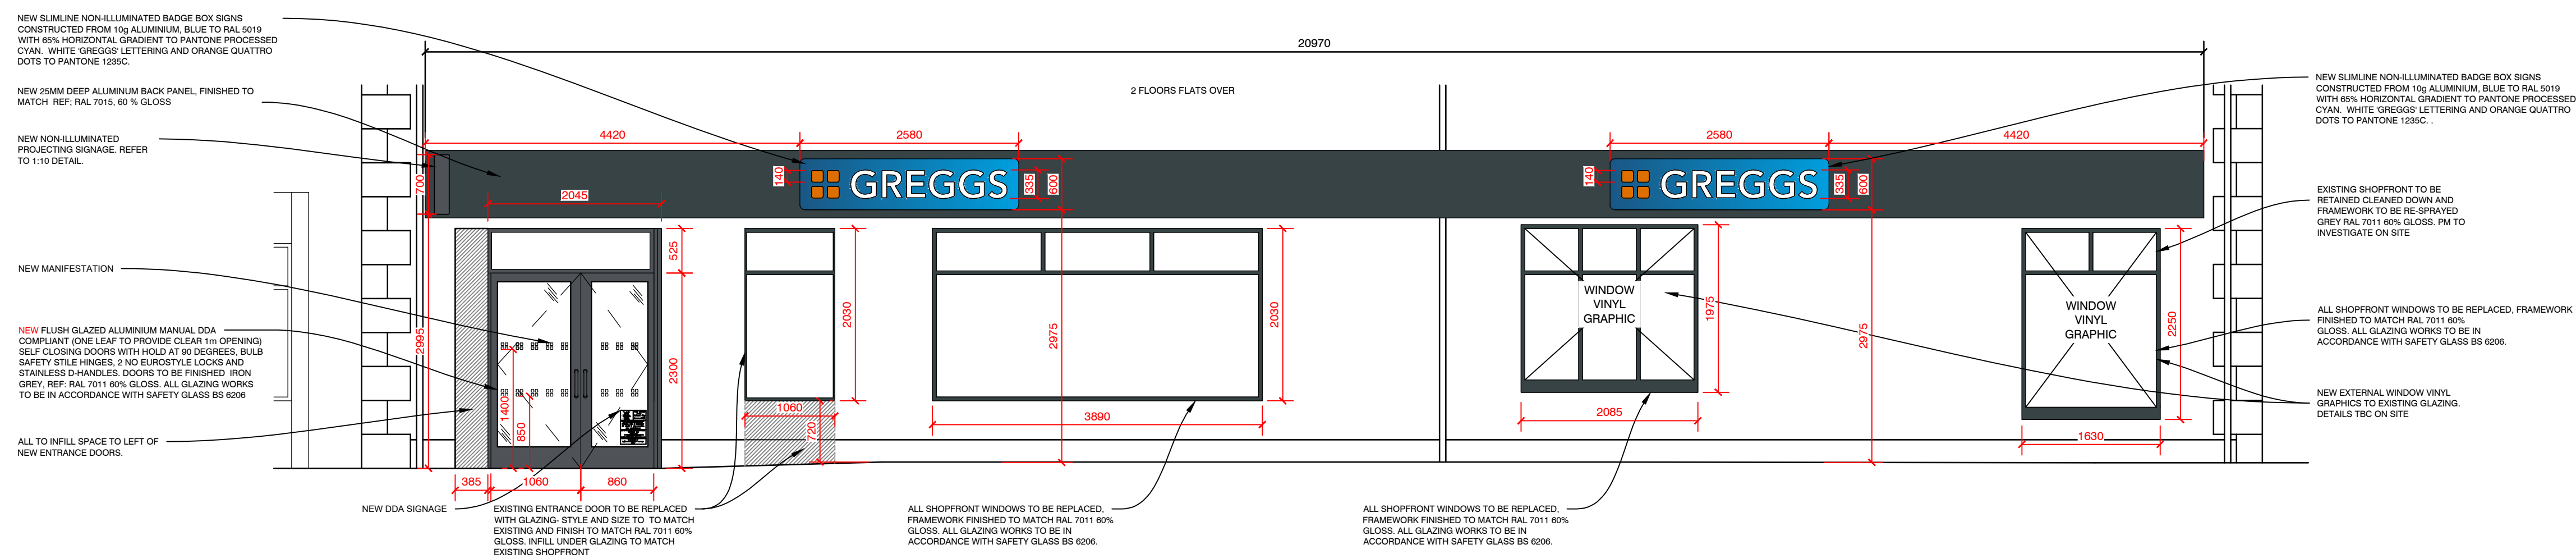

PROPOSED EAST ELEVATION 1:50

 A	ILLUMINATION REMOVED from signage.	12.05.25	SAH
REV	DESCRIPTION	DATE	NAME
			
GREGGS Plc (NORTH) GOSFORTH PARK BAKERY GOSFORTH PARK WAY, LONGBENTON NEWCASTLE UPON TYNE NE12 8EF Tel: (0191) 284 1411			
Shop S Number & Name S6540 EGREMONT, 50 MAIN STREET			
Title PLANNING - SHOPFRONT			
Site Address 50/52 MAIN STREET, EGREMONT, CA22 2AB			
Gross Building Area 232 Sq m		Gross Sales Area 70.6 Sq m	
Drawing No. RNTH/S6540/04P			Rev. A
Date 13.05.24		Scale 1:50 @ A1	
Drawn by ES		Scale Bar 	
Issued 17.05.24		SCALE 1:50	

DO NOT RESCALE THIS DRAWING