



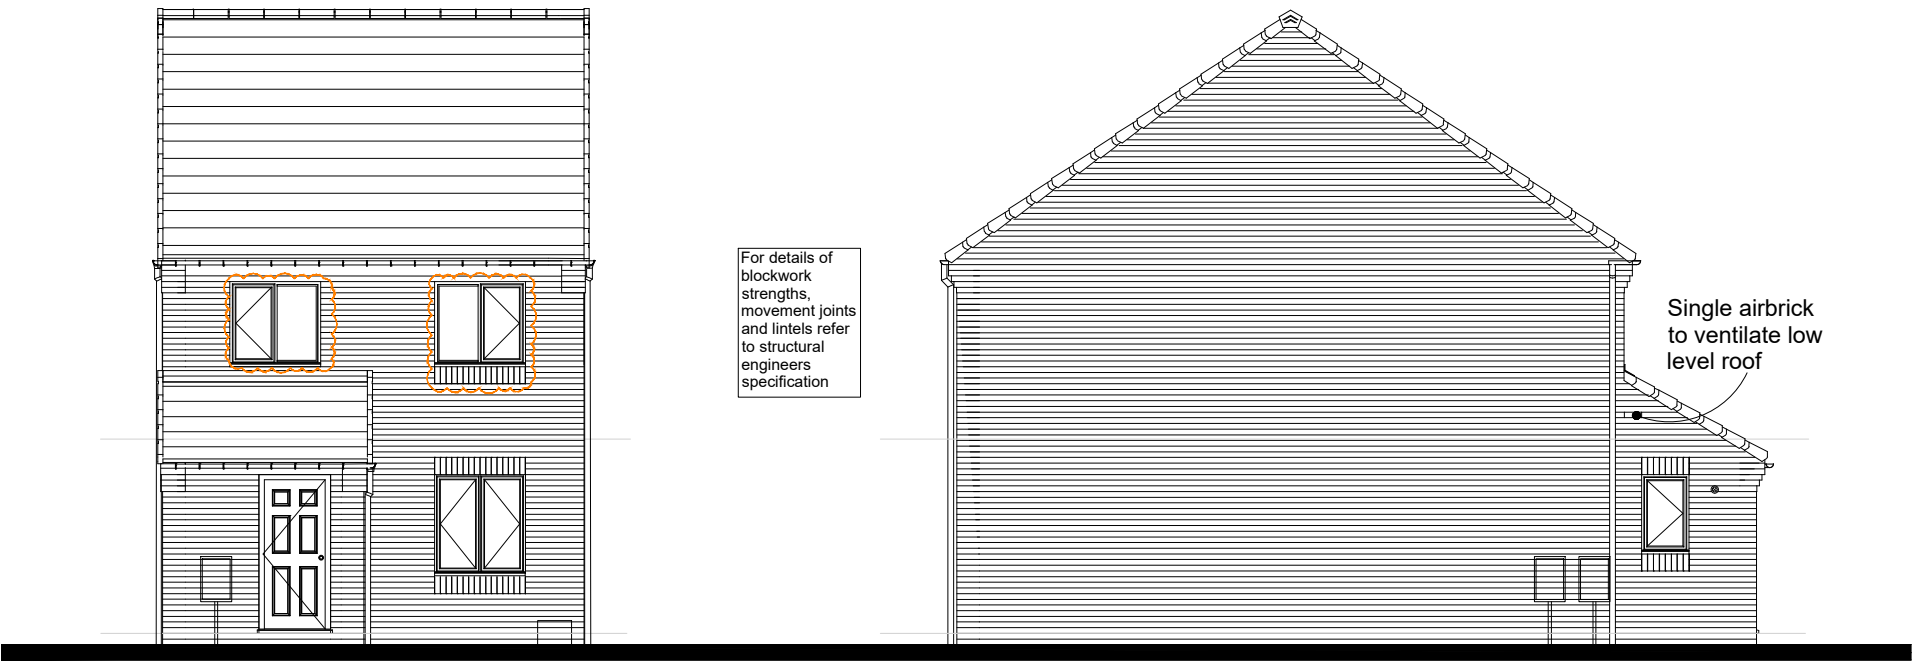

FRONT ELEVATION

SIDE ELEVATION

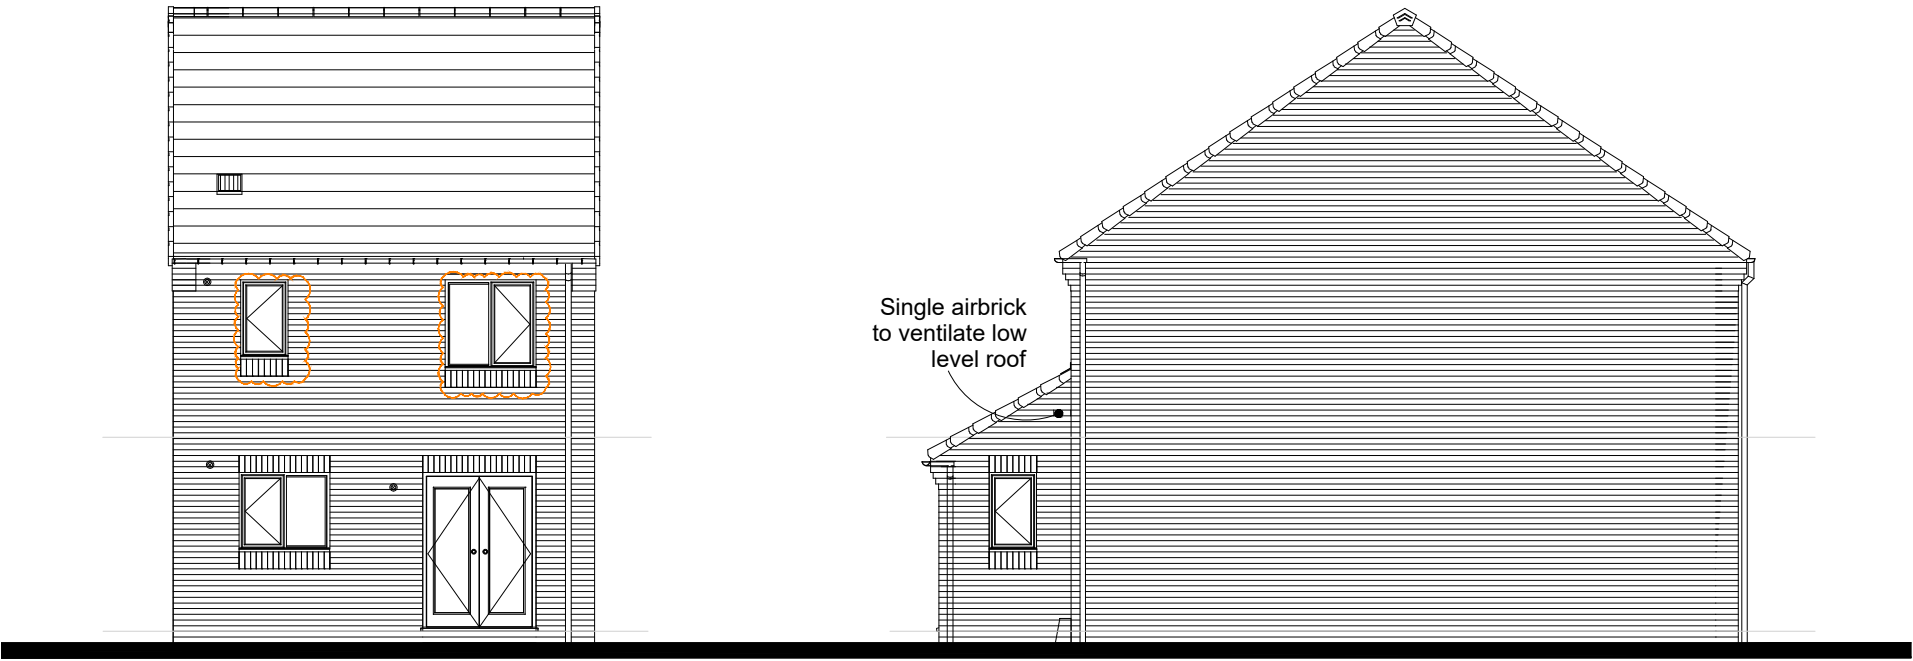

REAR ELEVATION

SIDE ELEVATION

- FEATURES
- * Flat profile roof tiles.
 - * Dry verge detail.
 - * UPVC fascia at eaves, with brick corbel to gable in same brick as main elevation
 - * Brick soldier course heads.
 - * Plain side hung casement windows.
 - * Brick soldier course cills.
 - * Six panel main entrance door, with lean to canopy over on "gallows brackets"
 - * 12 panel garage door
 - * Dark brick below DPC.

C06. FF windows moved down 1 brick course 07.09.23

Rev. Comments Date

gleeson

Gleeson Homes (Head Office)
Unit 5, Europa Court | Sheffield Business Park | Sheffield |
South Yorkshire | S9 1XE

01142 612900

www.gleesonhomes.co.uk

Project:
353 House Type
Urban

Title:
Elevations

Scale: 1:100 @ A3 Date: 22.04.21 Drawn: OS Checked: GE

Drawing No: 21-353-U-0301 Revision: C06