



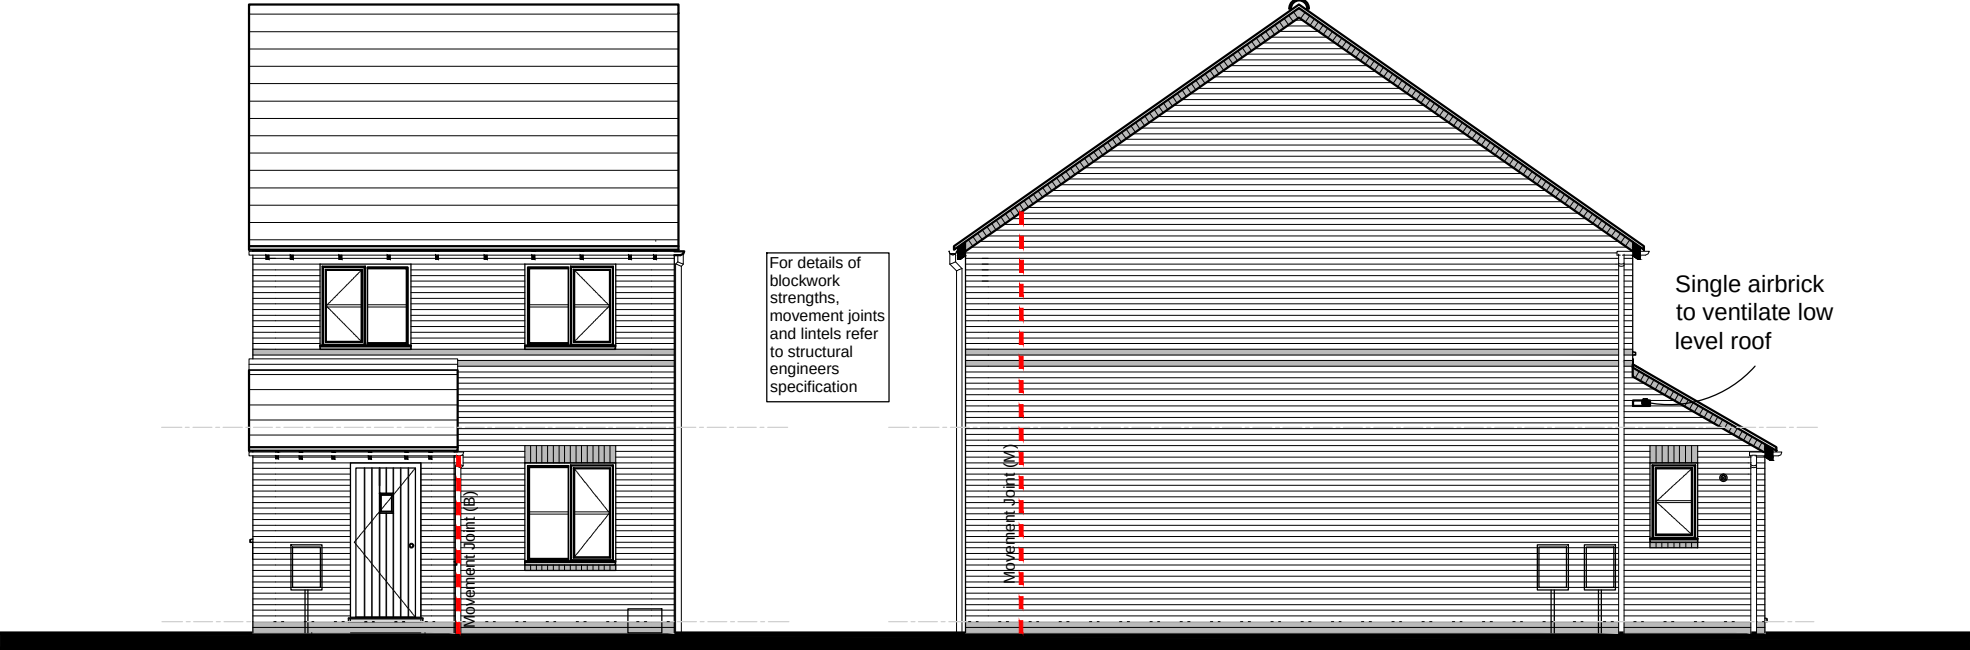

FRONT ELEVATION

SIDE ELEVATION

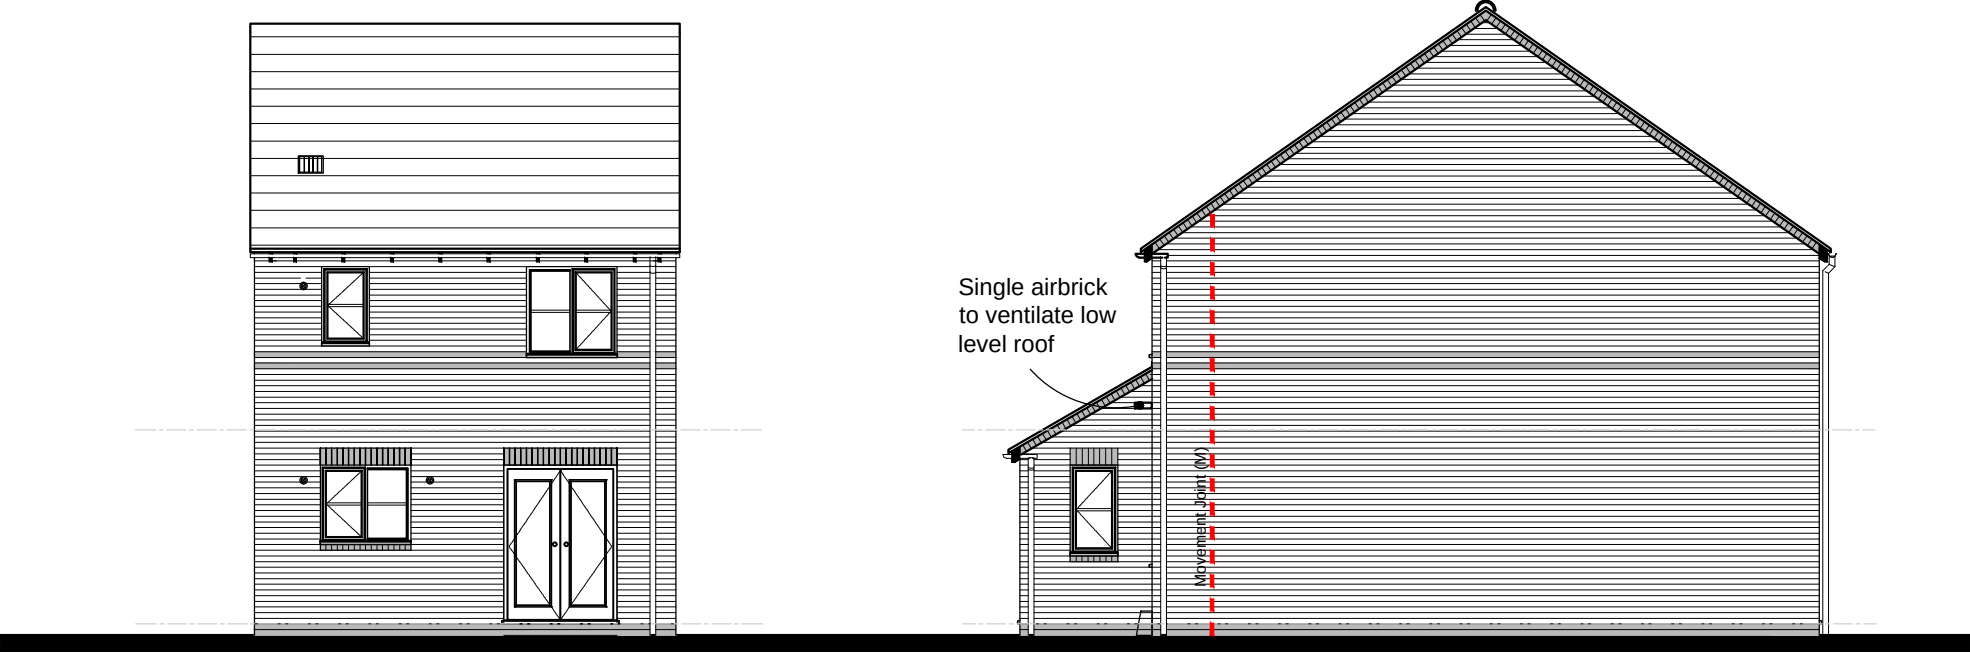

REAR ELEVATION

SIDE ELEVATION

Revisions:	Date:
A. Structural information added	16.06.20

- FEATURES
- * Rolled profile roof tiles.
 - * Dry verge detail.
 - * Exposed rafter feet at eaves.
 - * Flat brick soldier arches.
 - * Cottage style windows with horizontal glazing bar.
 - * Brick cills.
 - * Cottage style main entrance door, with dual pitch canopy over on "gallows brackets"
 - * Triple band course at FF window cill level, cill omitted
 - * Vertical panel garage door
 - * Dark brick below DPC



Client:	GLEESON HOMES & REGENERATION		
Project:	HOUSE TYPE DRAWING		
Title:	TYPE 353 ELEVATIONS (RURAL 13)		
Scales:	1:100 @ A3	Cad ref :	
Drawn:	Checked:	Date: Nov 2019	
Drawing no.	13/353 -09	Rev.	A