


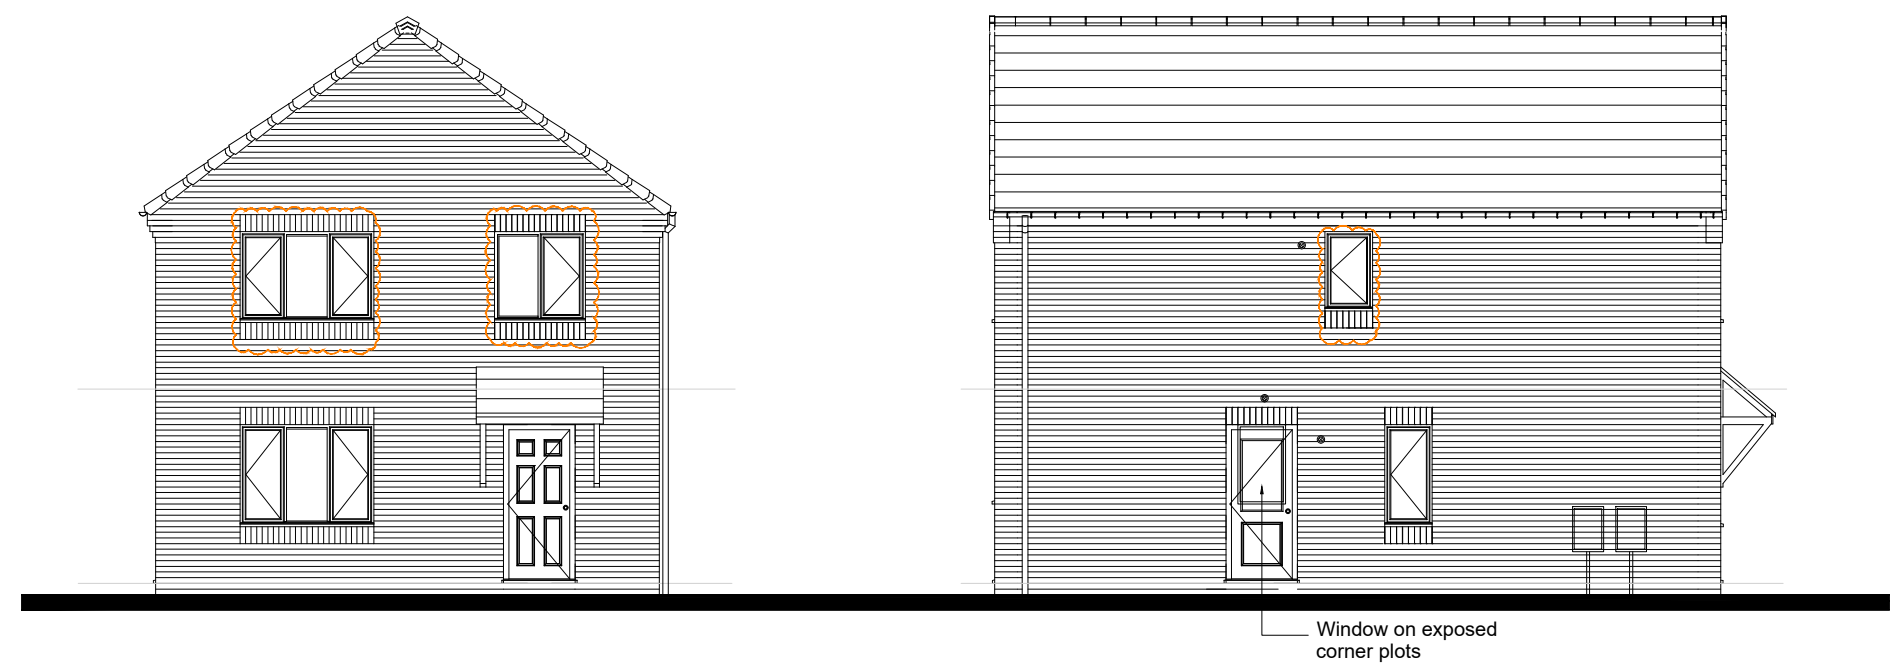

FRONT ELEVATION

SIDE ELEVATION



REAR ELEVATION

SIDE ELEVATION

- FEATURES
- \* Flat profile roof tiles.
  - \* Dry verge detail.
  - \* UPVC fascia at eaves, with brick corbel to gable in same brick as main elevation
  - \* Brick soldier course heads.
  - \* Plain side hung casement windows.
  - \* Brick soldier course cills.
  - \* Six panel main entrance door, with lean to canopy over on "gallows brackets"
  - \* 12 panel garage door
  - \* Dark brick below DPC.

- CONCRETE BRICKS
- Where concrete bricks are used in lieu of standard clay bricks, bed joint reinforcement must be installed in the outer leaf, two courses above and below any opening, extending 600mm beyond either side of the opening.
  - Refer to GF working plan for details of any additional movement joints required.
  - Working examples from the S.E. are available from Group Technical if more detail is required (Document Ref: STRUCT-010)

C05. FF windows moved down 1 brick course 08.09.23

Rev. Comments Date

gleeson

Gleeson Homes (Head Office)  
Unit 5, Europa Court | Sheffield Business Park | Sheffield |  
South Yorkshire | S9 1XE

01142 612900

www.gleesonhomes.co.uk

Project:  
450 House Type  
Urban

Title:  
Elevations

Scale: 1:100 @ A3 Date: 22.04.21 Drawn: OS Checked: GE

Drawing No: 21-450-U-0301 Revision: C05