


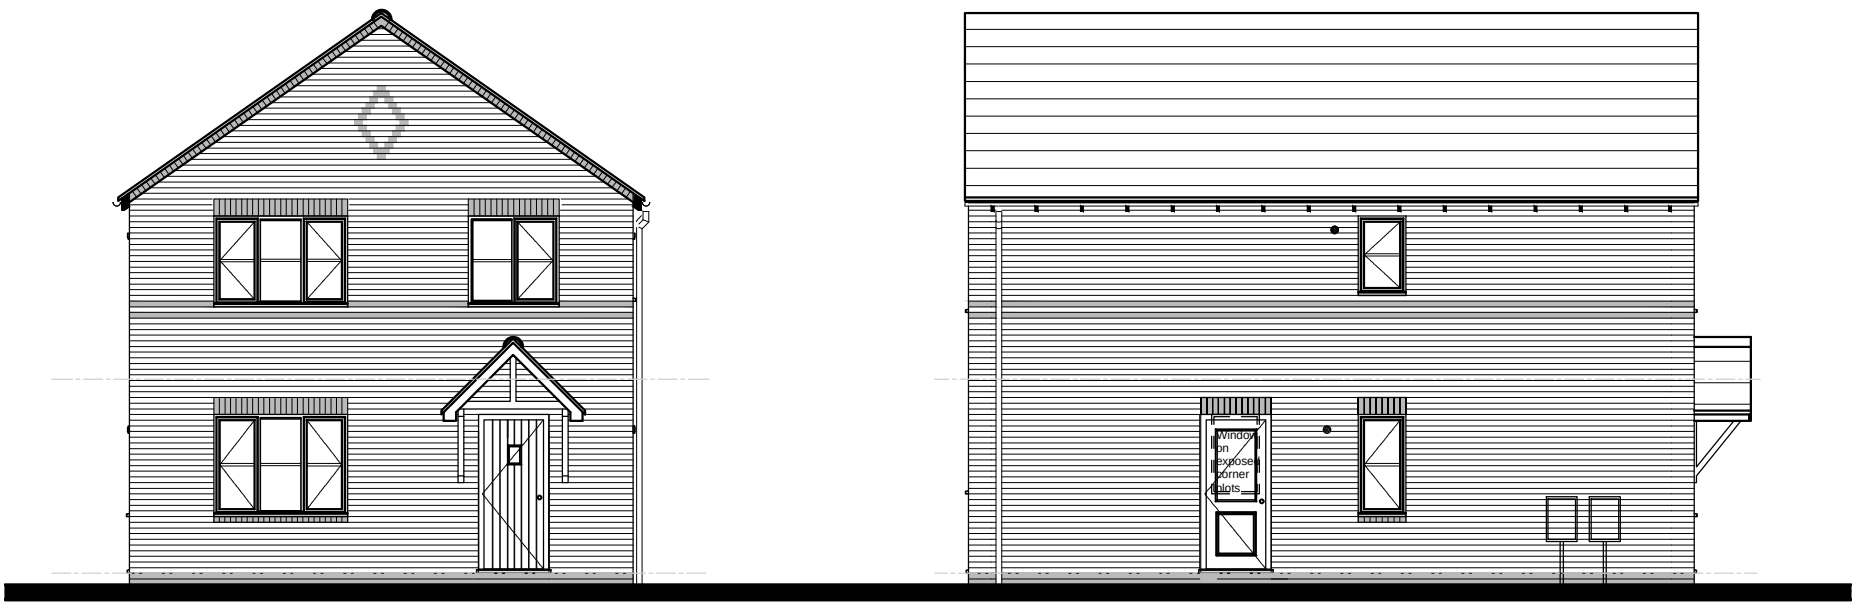

Revisions:

Date:

- FEATURES
- * Rolled profile roof tiles.
 - * Dry verge detail.
 - * Exposed rafter feet at eaves.
 - * Flat brick soldier arches.
 - * Cottage style windows with horizontal glazing bar.
 - * Brick cills.
 - * Cottage style main entrance door, with dual pitch canopy over on "gallows brackets"
 - * Triple band course at FF window cill level, cill omitted
 - * Vertical panel garage door
 - * Dark brick below DPC

FRONT ELEVATION

SIDE ELEVATION



REAR ELEVATION

SIDE ELEVATION



Client: GLEESON HOMES & REGENERATION

Project: HOUSE TYPE DRAWING

Title: TYPE 450 ELEVATIONS (RURAL 13)

Scales: 1:100 @ A3Cad ref :

Drawn:Checked:Date: Dec 2019

Drawing no. 13/450 -9Rev.