


PROPOSED SITE PLAN

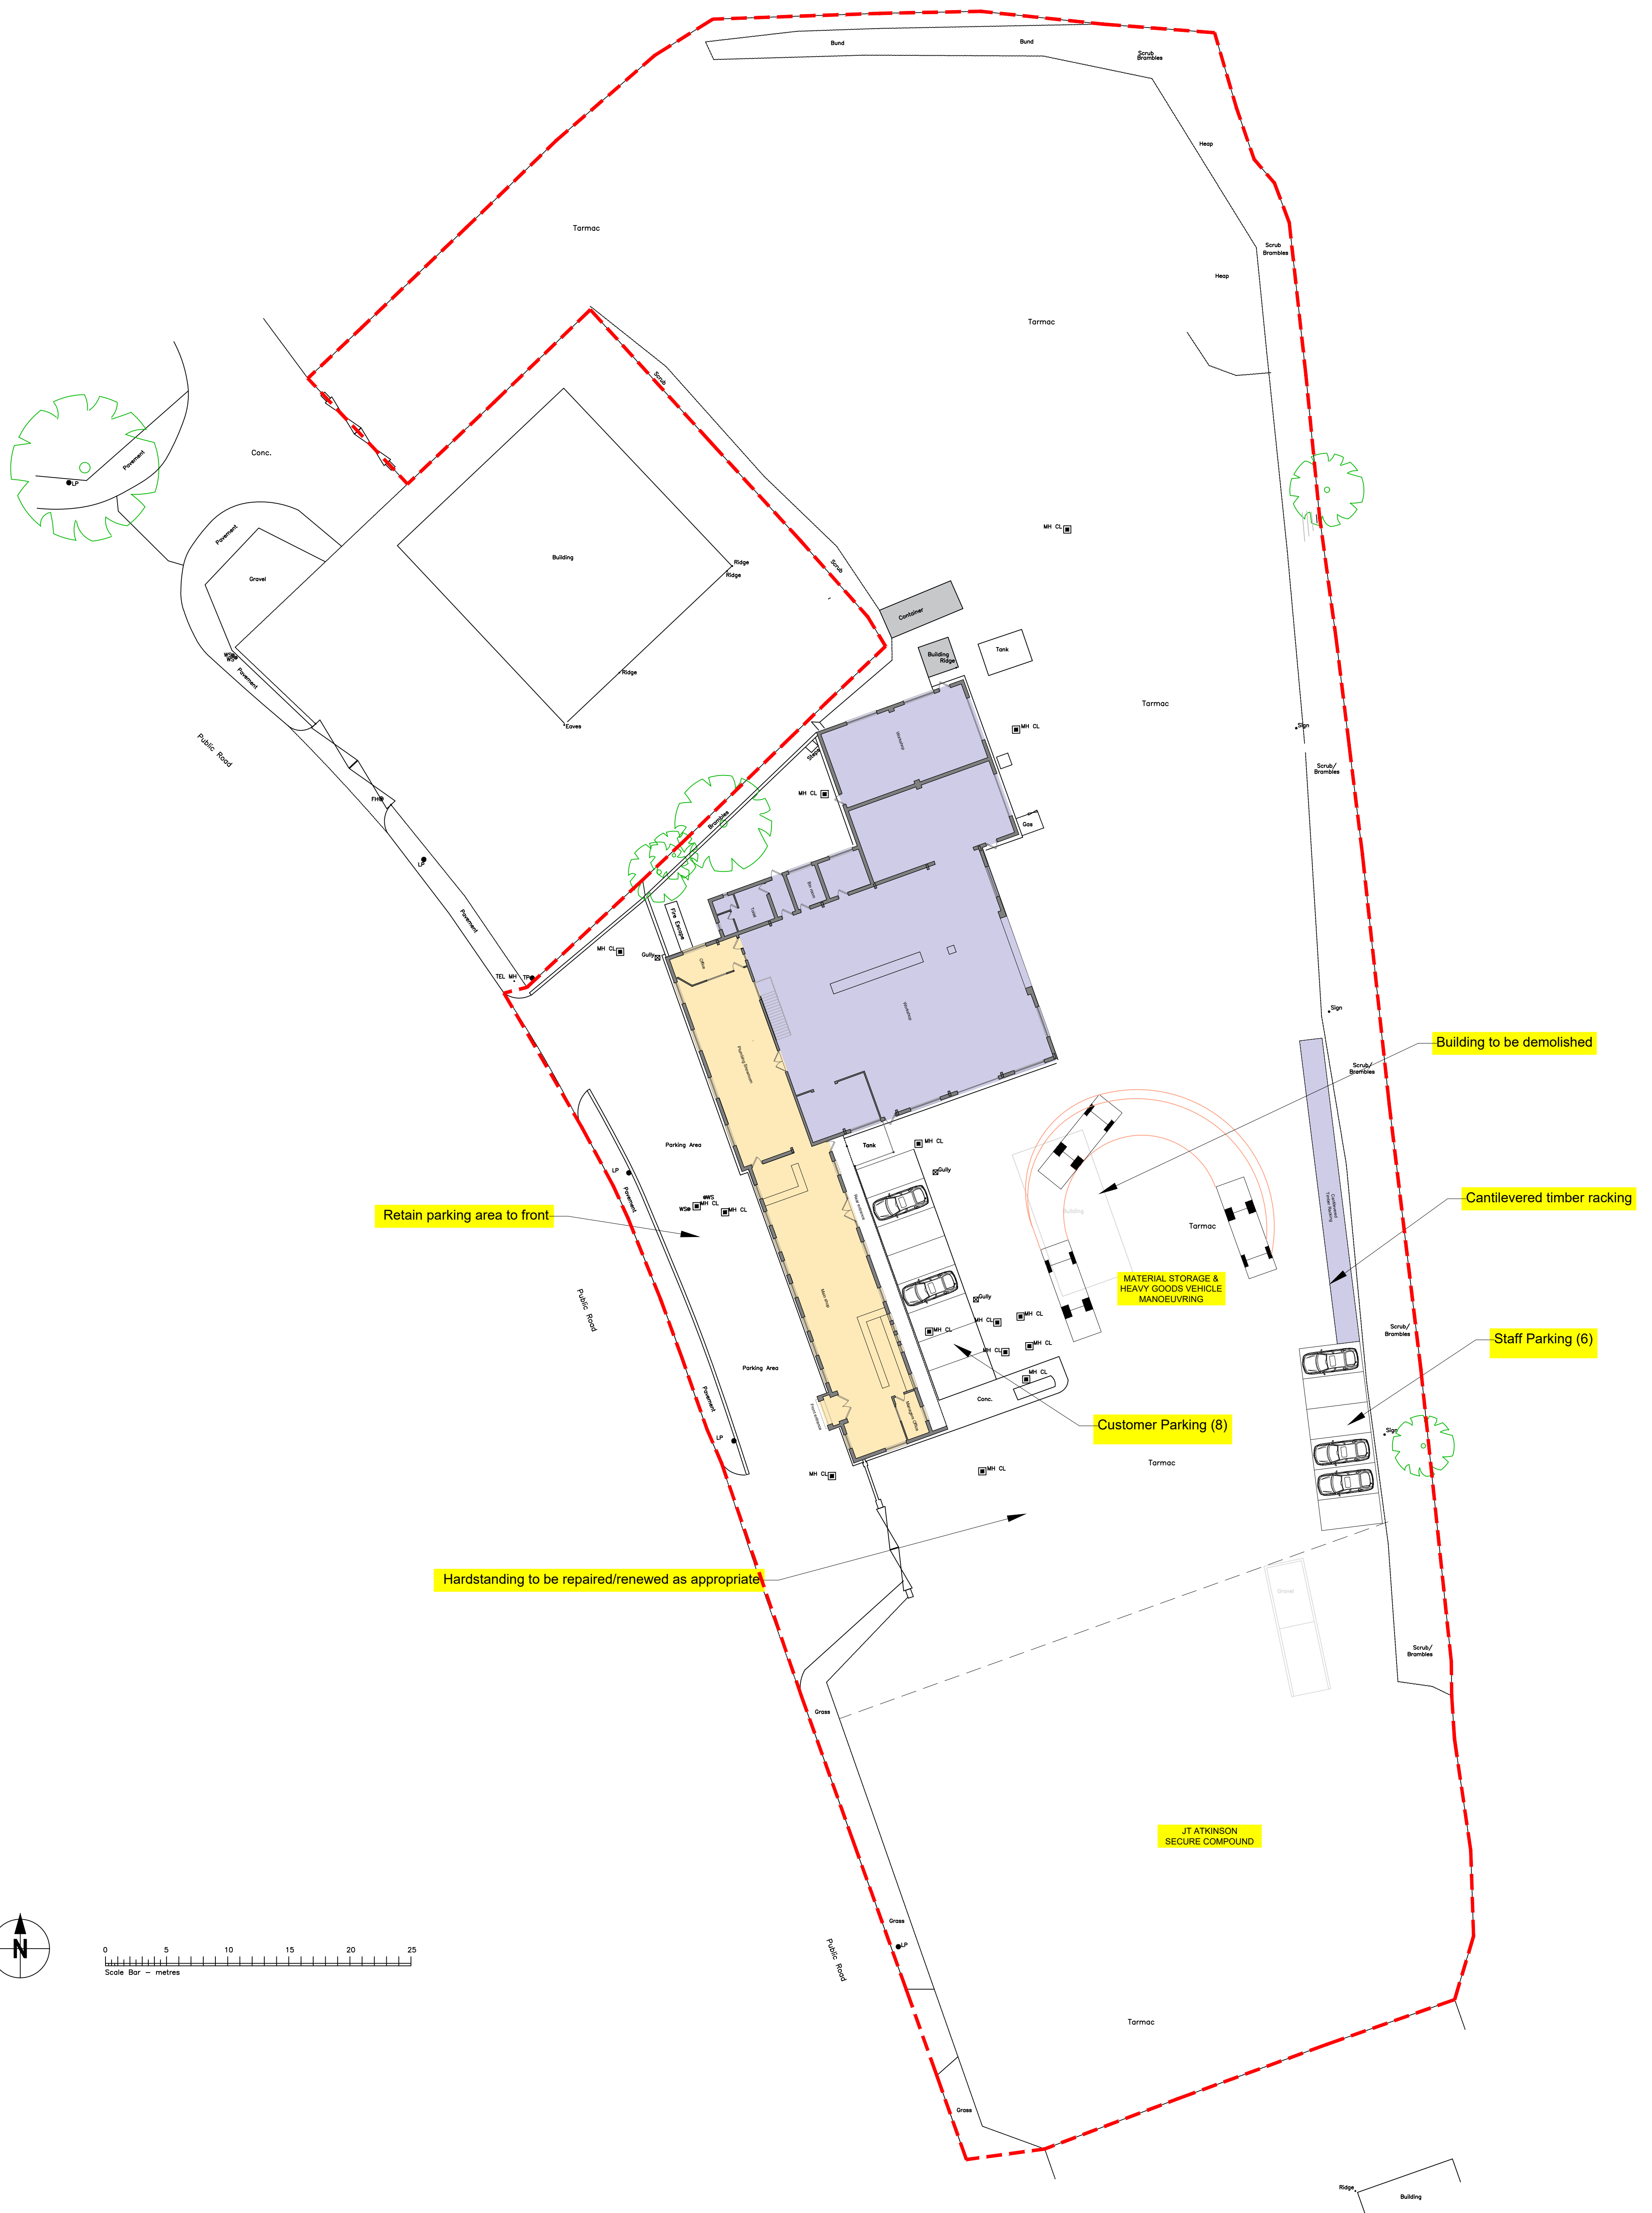

DRAWING REVISION REV A - 20.04.2021 ALTERATIONS AS PER CLIENT INSTRUCTION (EMAIL: C.LIBERTSON 20.04.2021)	ORIGINAL SCALE PLANT1:250 @ A1	HOUGH TULLETT ST. ANDREWS, ECKLEGGRA, AMBLESIDE ROAD, WINDERMERE, CUMBERIA, LA25 1LJ TEL 015994 44051		
	DATE 20.04.2021	TITLE PROPOSED SITE PLAN MORRIS LESLIE PLANT HIRE, MEADOW RD, WHITEHAVEN, CA20 9HY		
DIMENSIONS IN MILLIMETRES UNLESS STATED	DRAWN BY M.W	REF No. H11440J	DWG. No. H11440J.005	ISSUE POI