


PROPOSED SITE PLAN

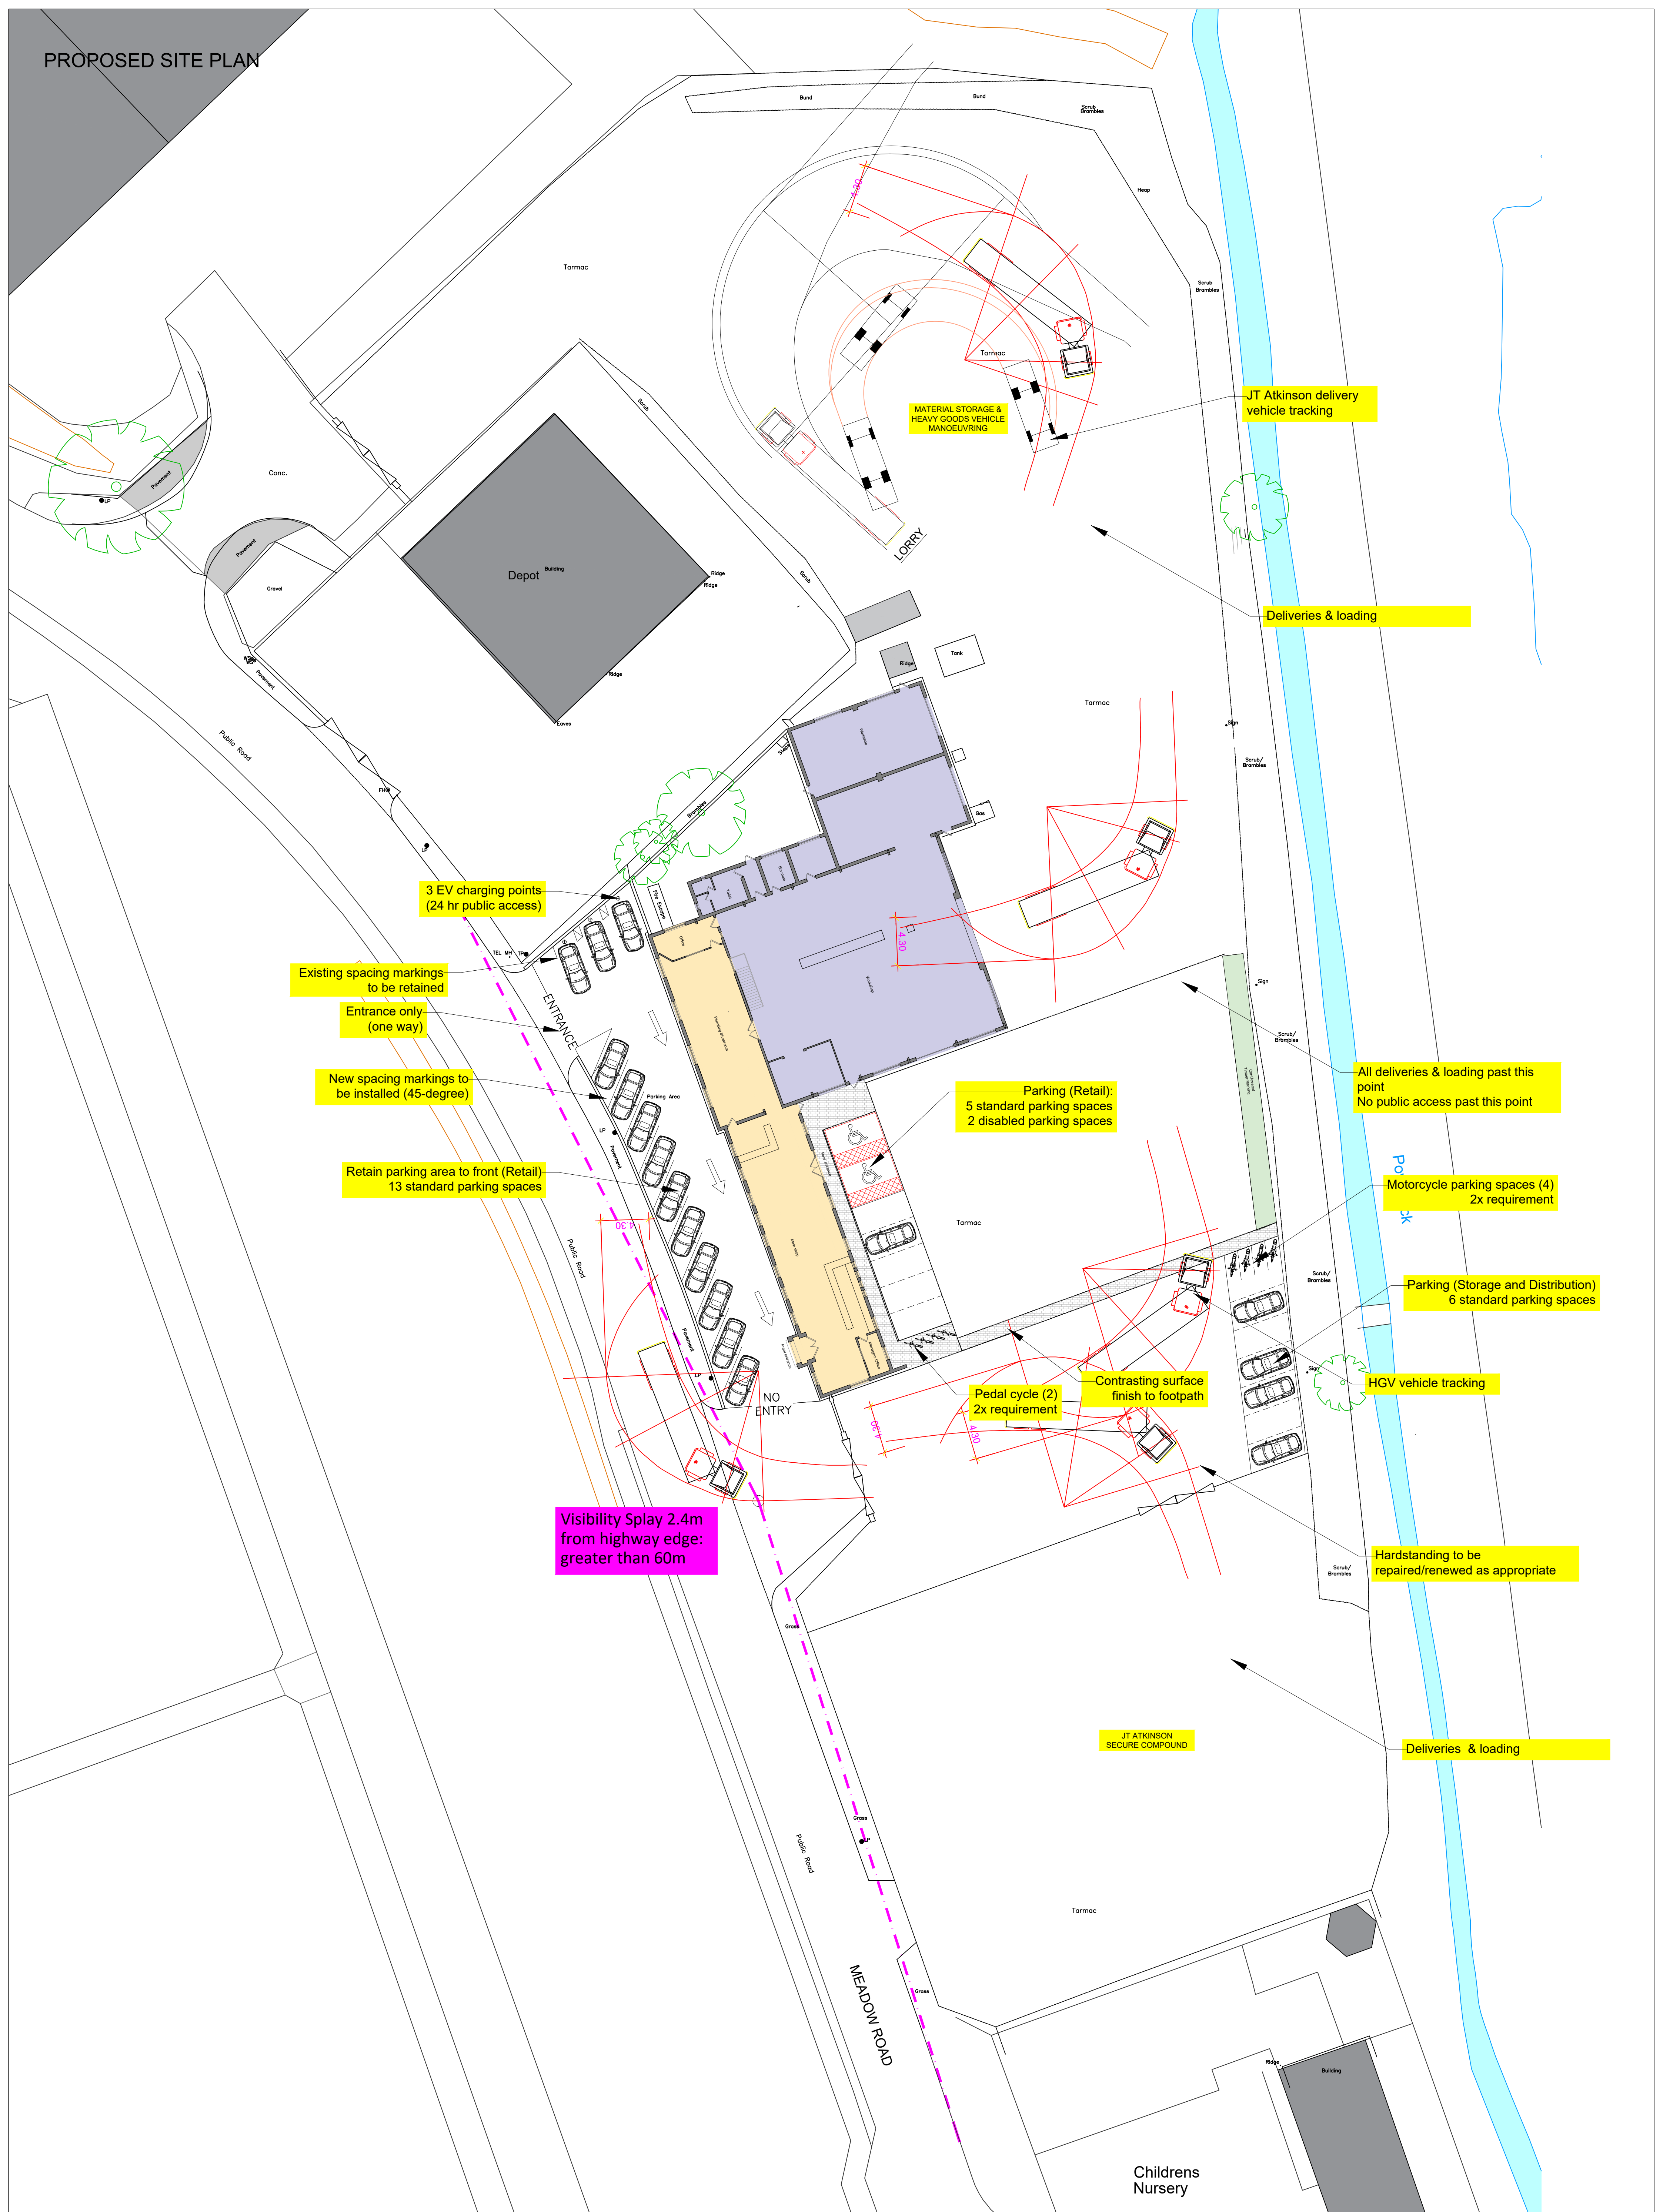

DRAWING REVISION:  
REV A - 20.04.2021  
ALTERATIONS AS PER CLIENT INSTRUCTION  
(EMAIL: C.GILBERTSON 20.04.2021)  
REV B - 18.08.2021  
HIGHWAYS ALTERATIONS  
REV C - 19.08.2021  
HIGHWAYS ALTERATIONS

ORIGINAL SCALE  
PLAN 1:250 @ A1  
DATE  
19.08.2021

**HOUGH TULLETT**  
ST. ANDREWS, EGGLEBROGG, AMBLESIDE ROAD, WINDERMERE, CUMBRIA, LA23 1LJ  
TEL 01594 44051  
TITLE  
PROPOSED SITE PLAN  
MORRIS LESLIE PLANT HIRE, MEADOW RD, WHITEHAVEN, CA26 9HY

|                                               |                  |                    |                        |              |
|-----------------------------------------------|------------------|--------------------|------------------------|--------------|
| DIMENSIONS IN<br>MILLIMETRES<br>UNLESS STATED | DRAWN BY<br>M.W. | REF<br>No. H114401 | DRG.<br>No. H114401.03 | ISSUE<br>POI |
|-----------------------------------------------|------------------|--------------------|------------------------|--------------|