


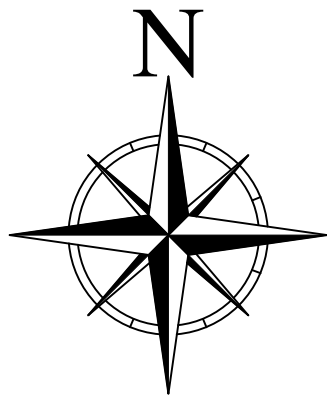


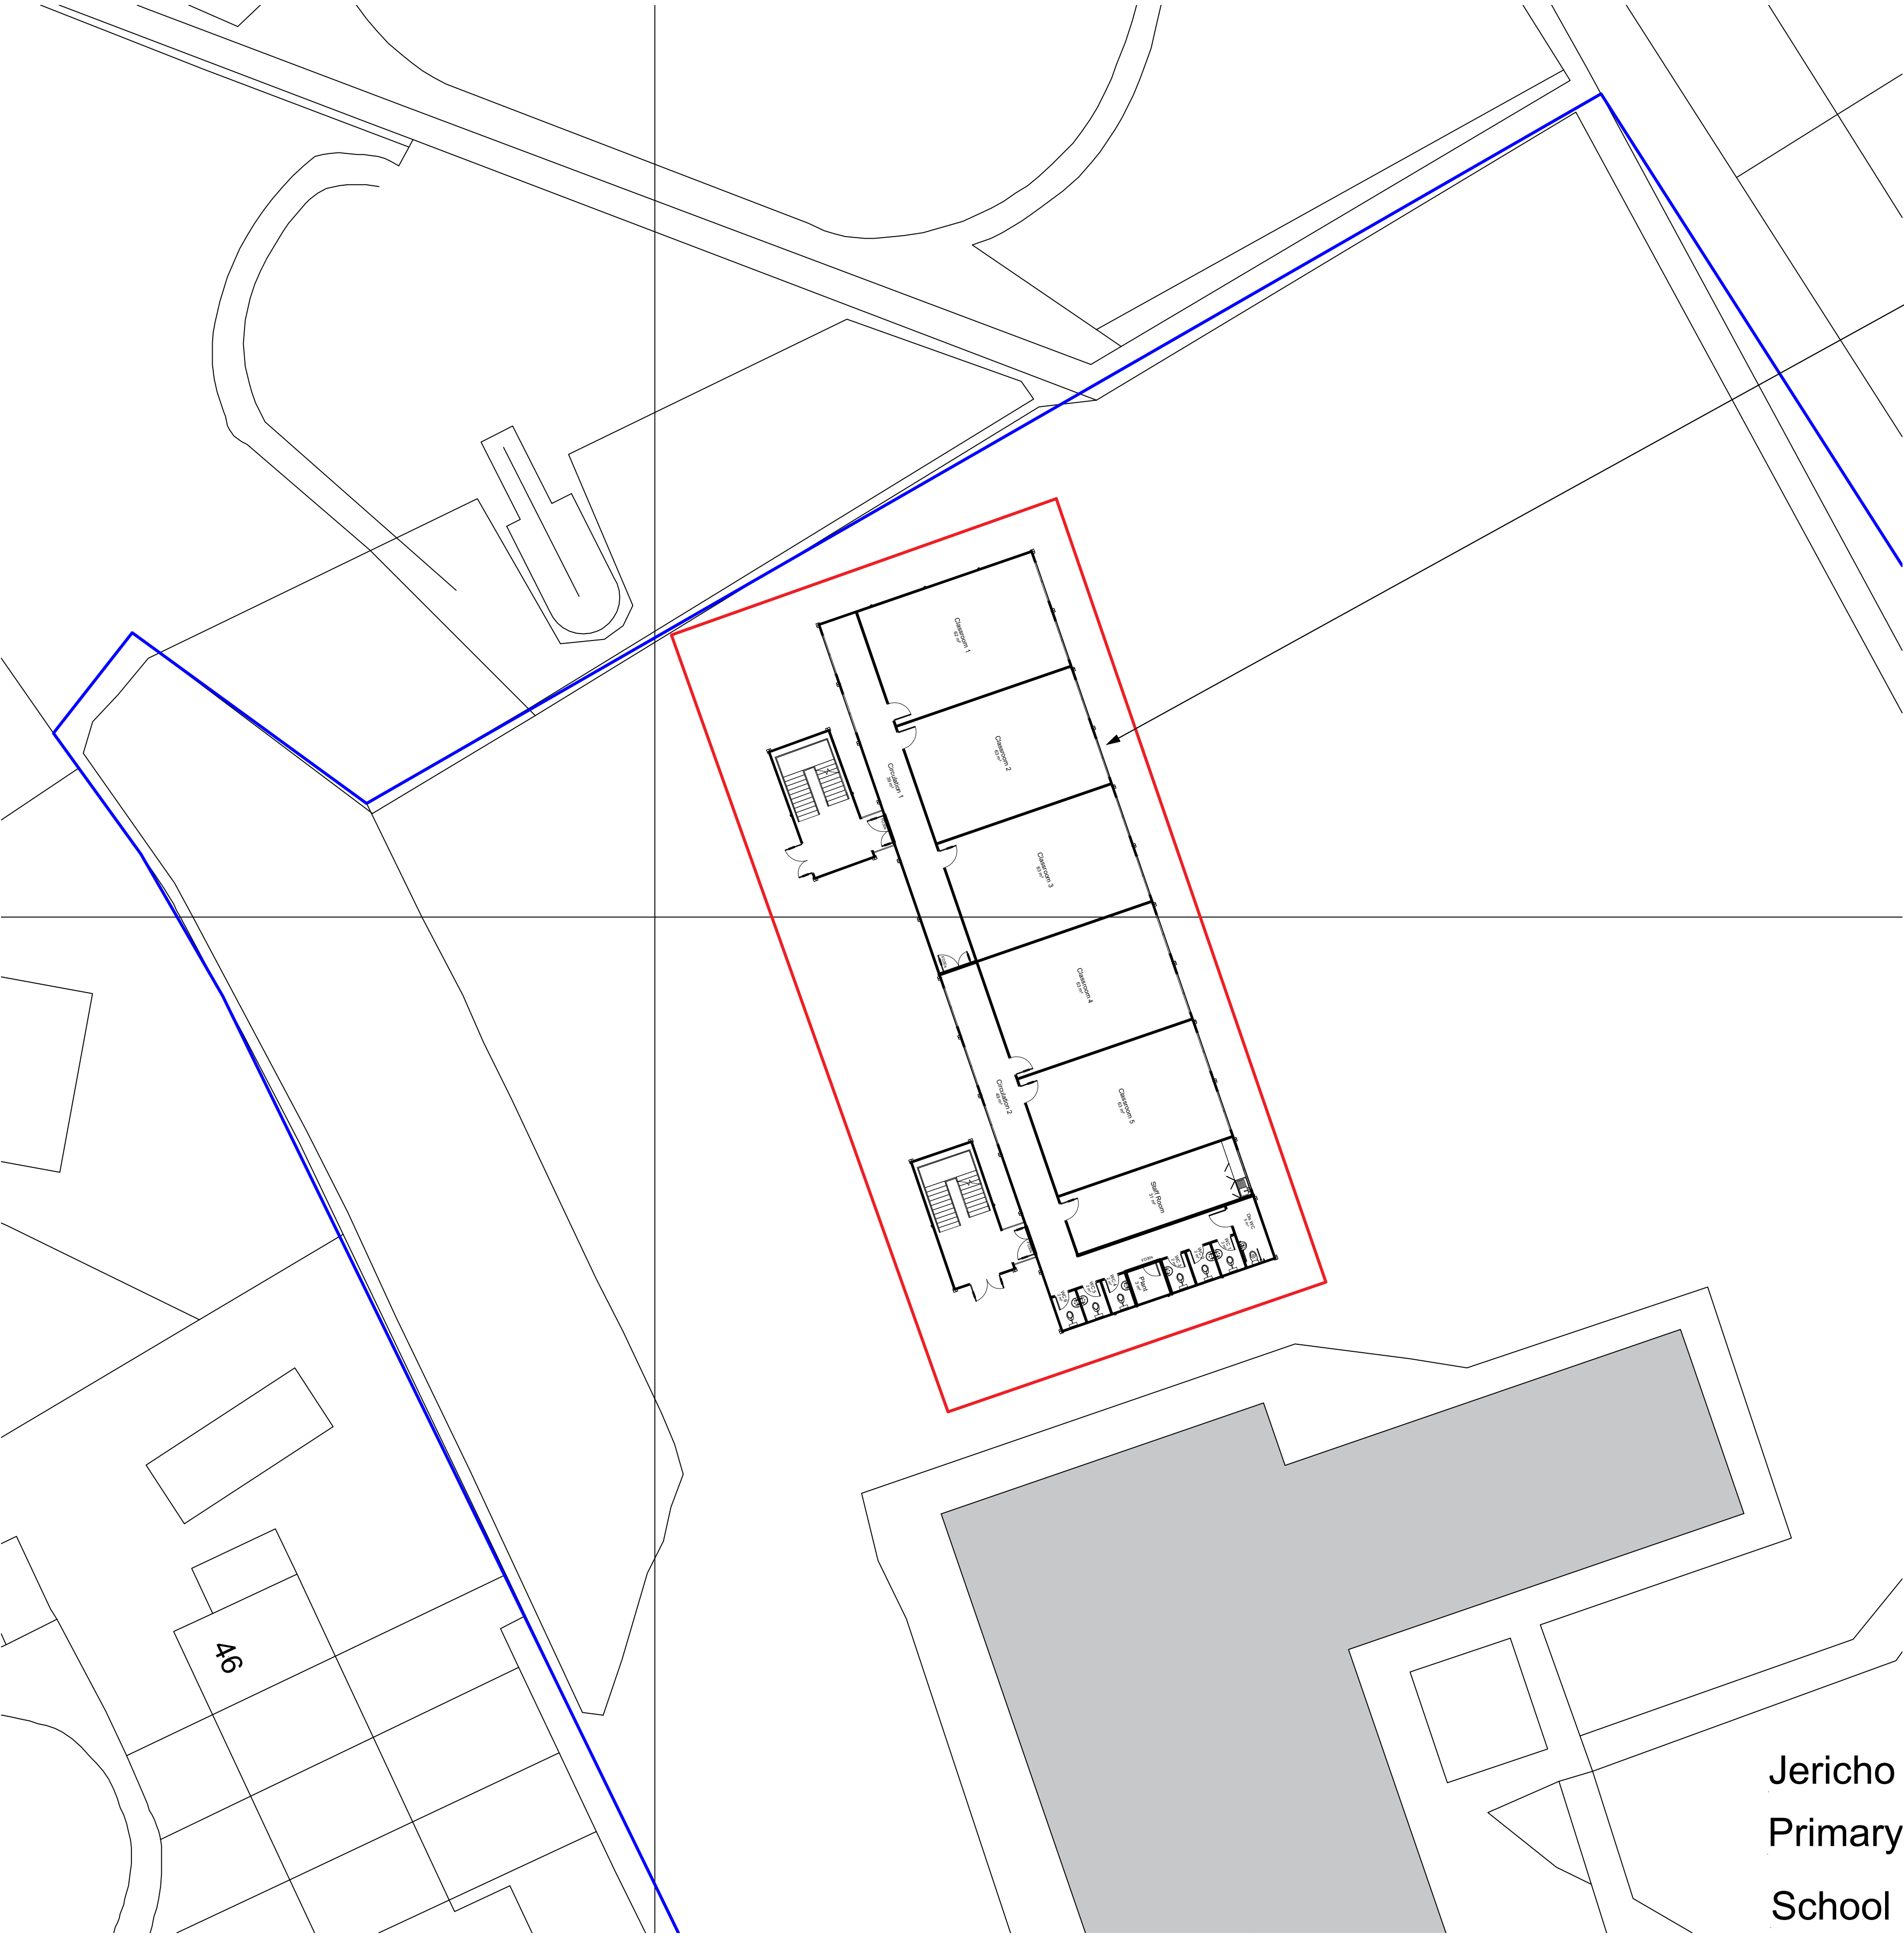

Proposed location of 2 storey Portakabin Building.

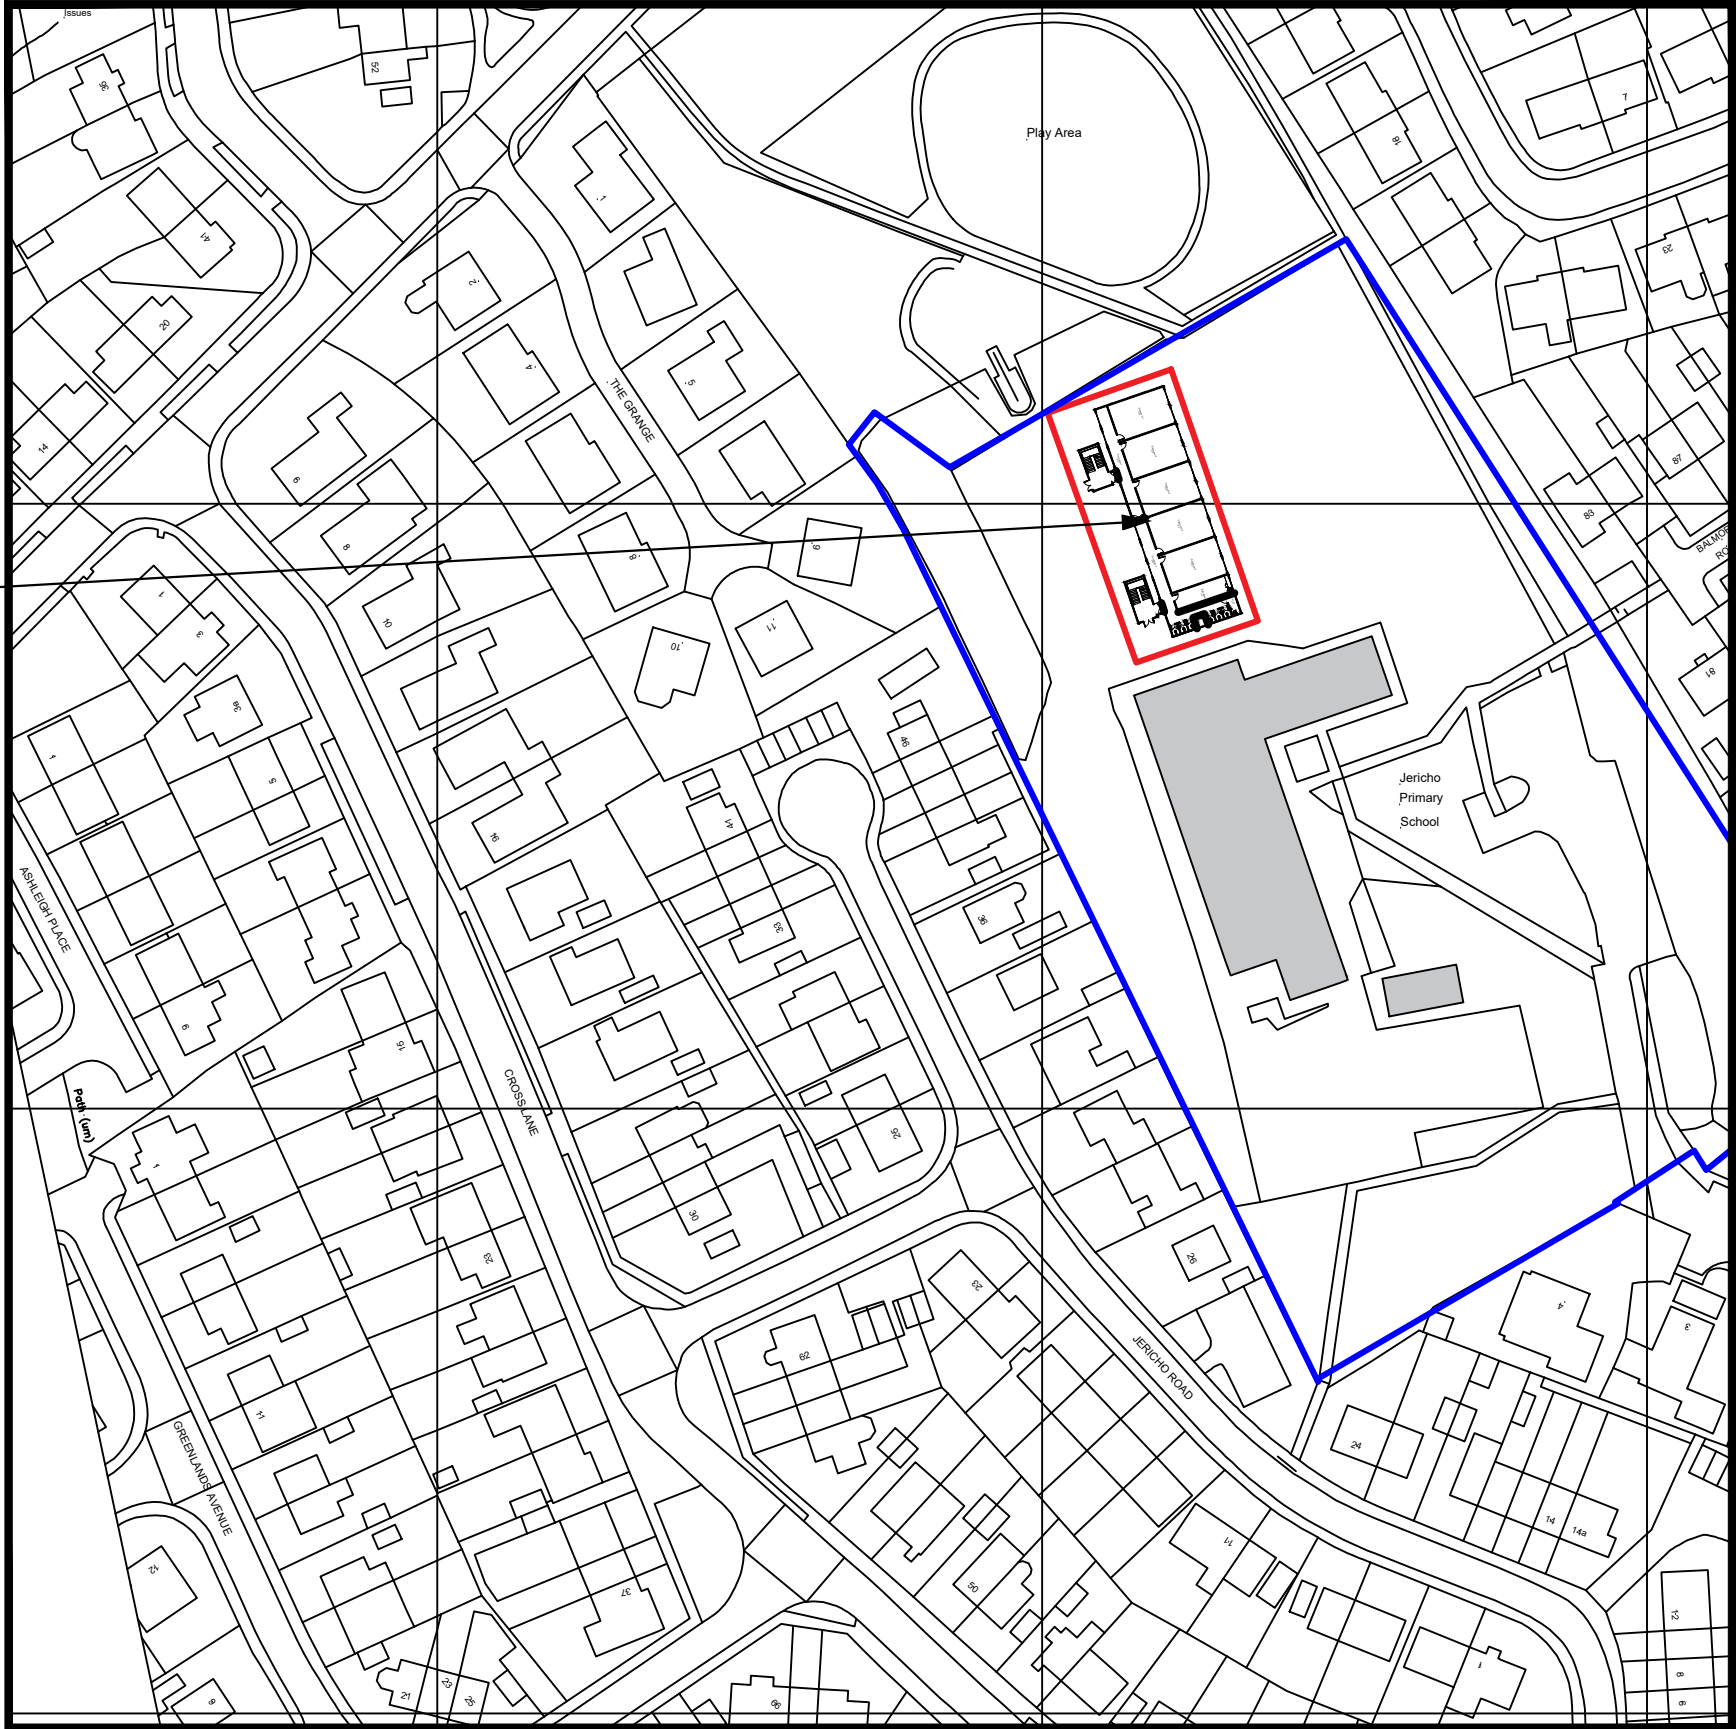

LOCATION PLAN
scale 1:1250

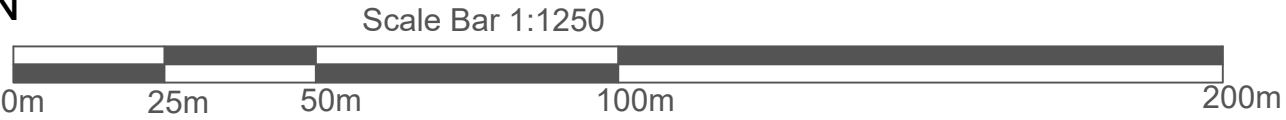

© Crown Copyright 2006
Reproduction in whole or in part is prohibited
without the prior permission of Ordnance Survey.

BLOCK PLAN
scale 1:200



Jericho
Primary
School

Portakabin Limited 2000
This drawing is the property of Portakabin Limited,
it must not be copied or reproduced or divulged
to anyone without written permission.

Portakabin Proposed Location &Block Plan Jericho School at Windsor Ct, Whitehaven CA28 6UX Date: 14.02.2025 Scale : 1:200 & 1:1250 @ A1 Drawing Number PTKJERICHOC A				
Rev.	Date	Notes		

NOTES:
- Site plan is based on existing Ordnance Survey information
- Responsibility is not accepted for errors made by others in scaling from this drawing. Contractors must check all dimensions on site. Discrepancies must be reported to the drawing owner before proceeding.

- KEY:
- Application Boundary
 - Area owned by client but not in application
 - Existing fencing 1.8mH
 - Proposed foul drainage route
 - Proposed grey water drainage route
 - Proposed surface water drainage route
 - Proposed fencing