



north /east elevation (facing road)

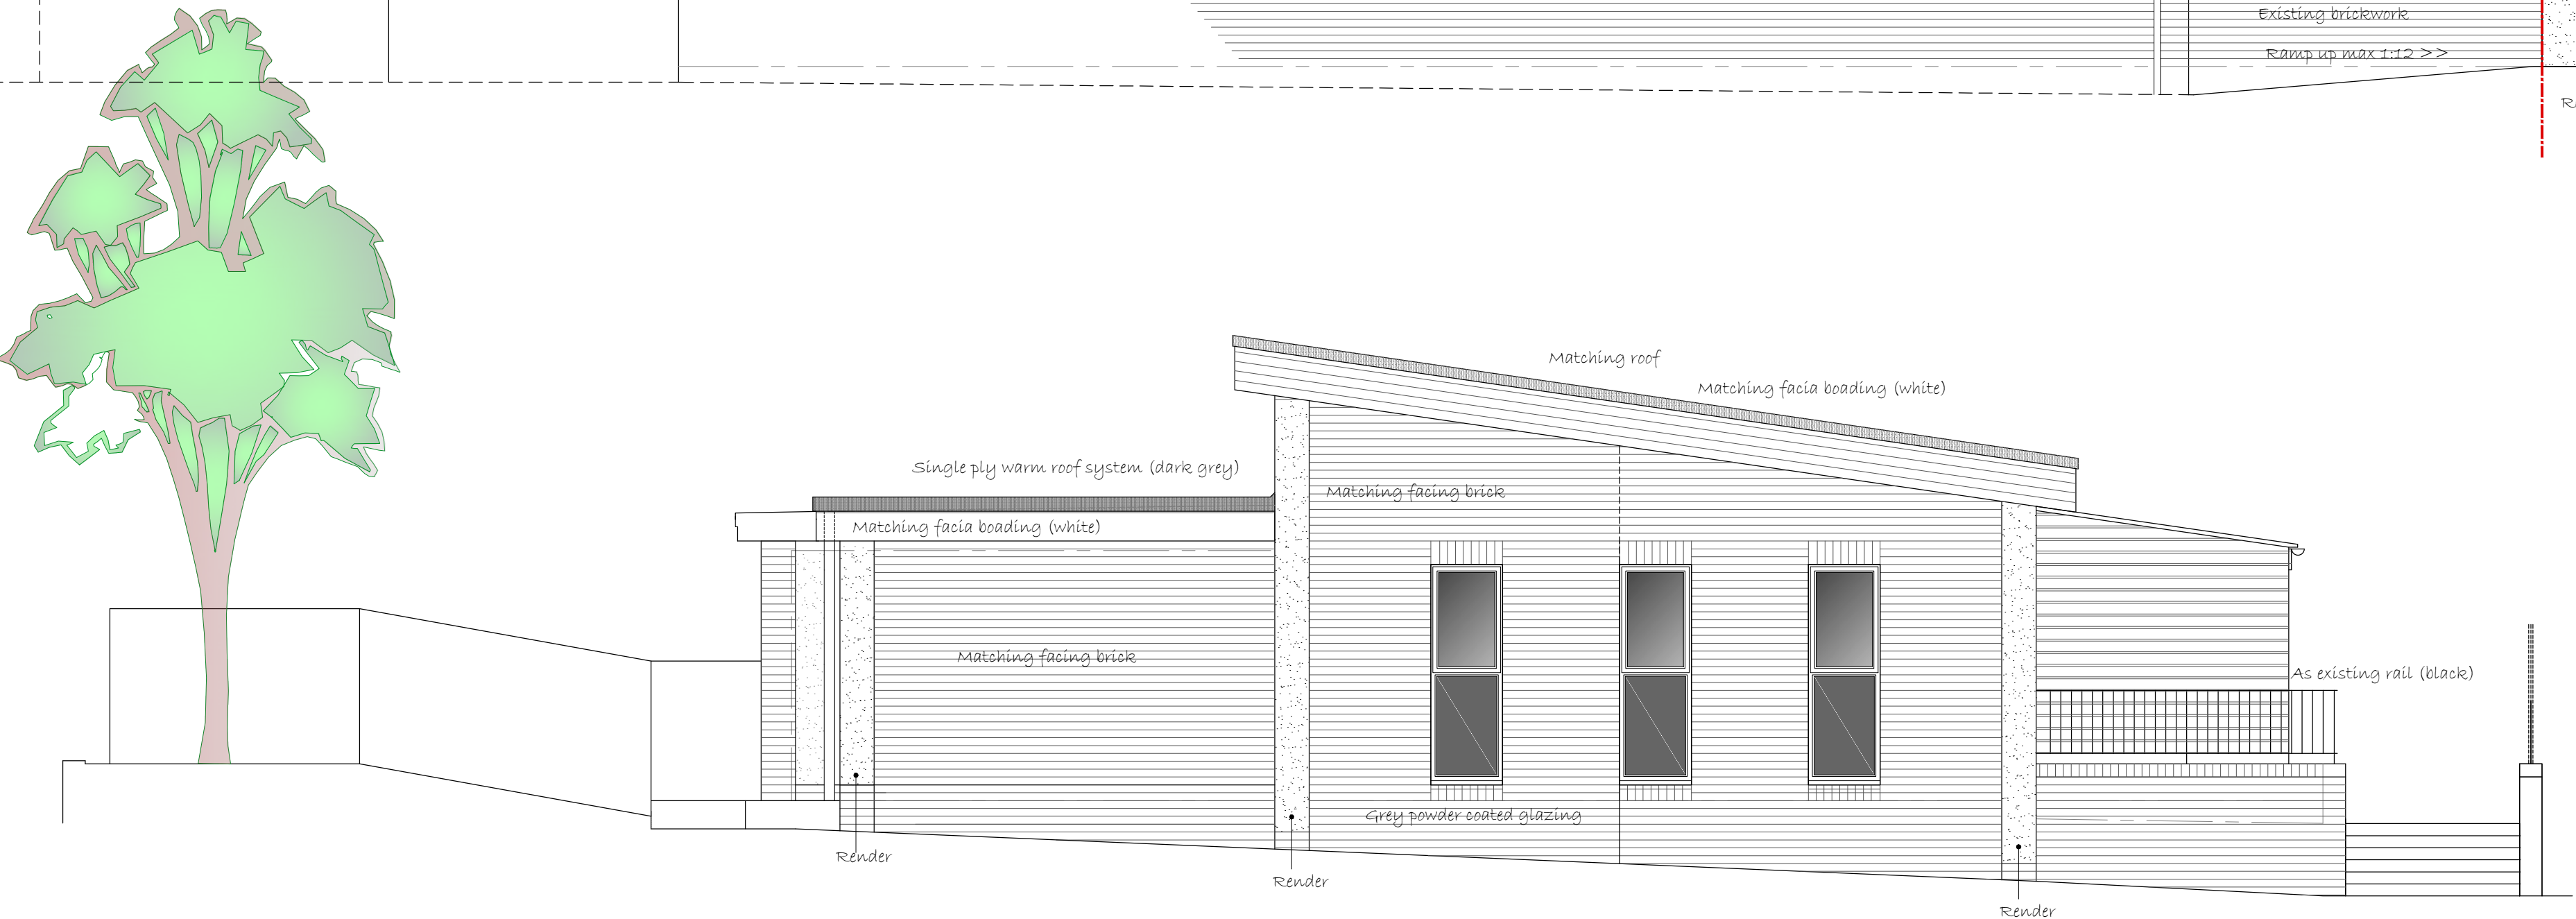

north / west elevation

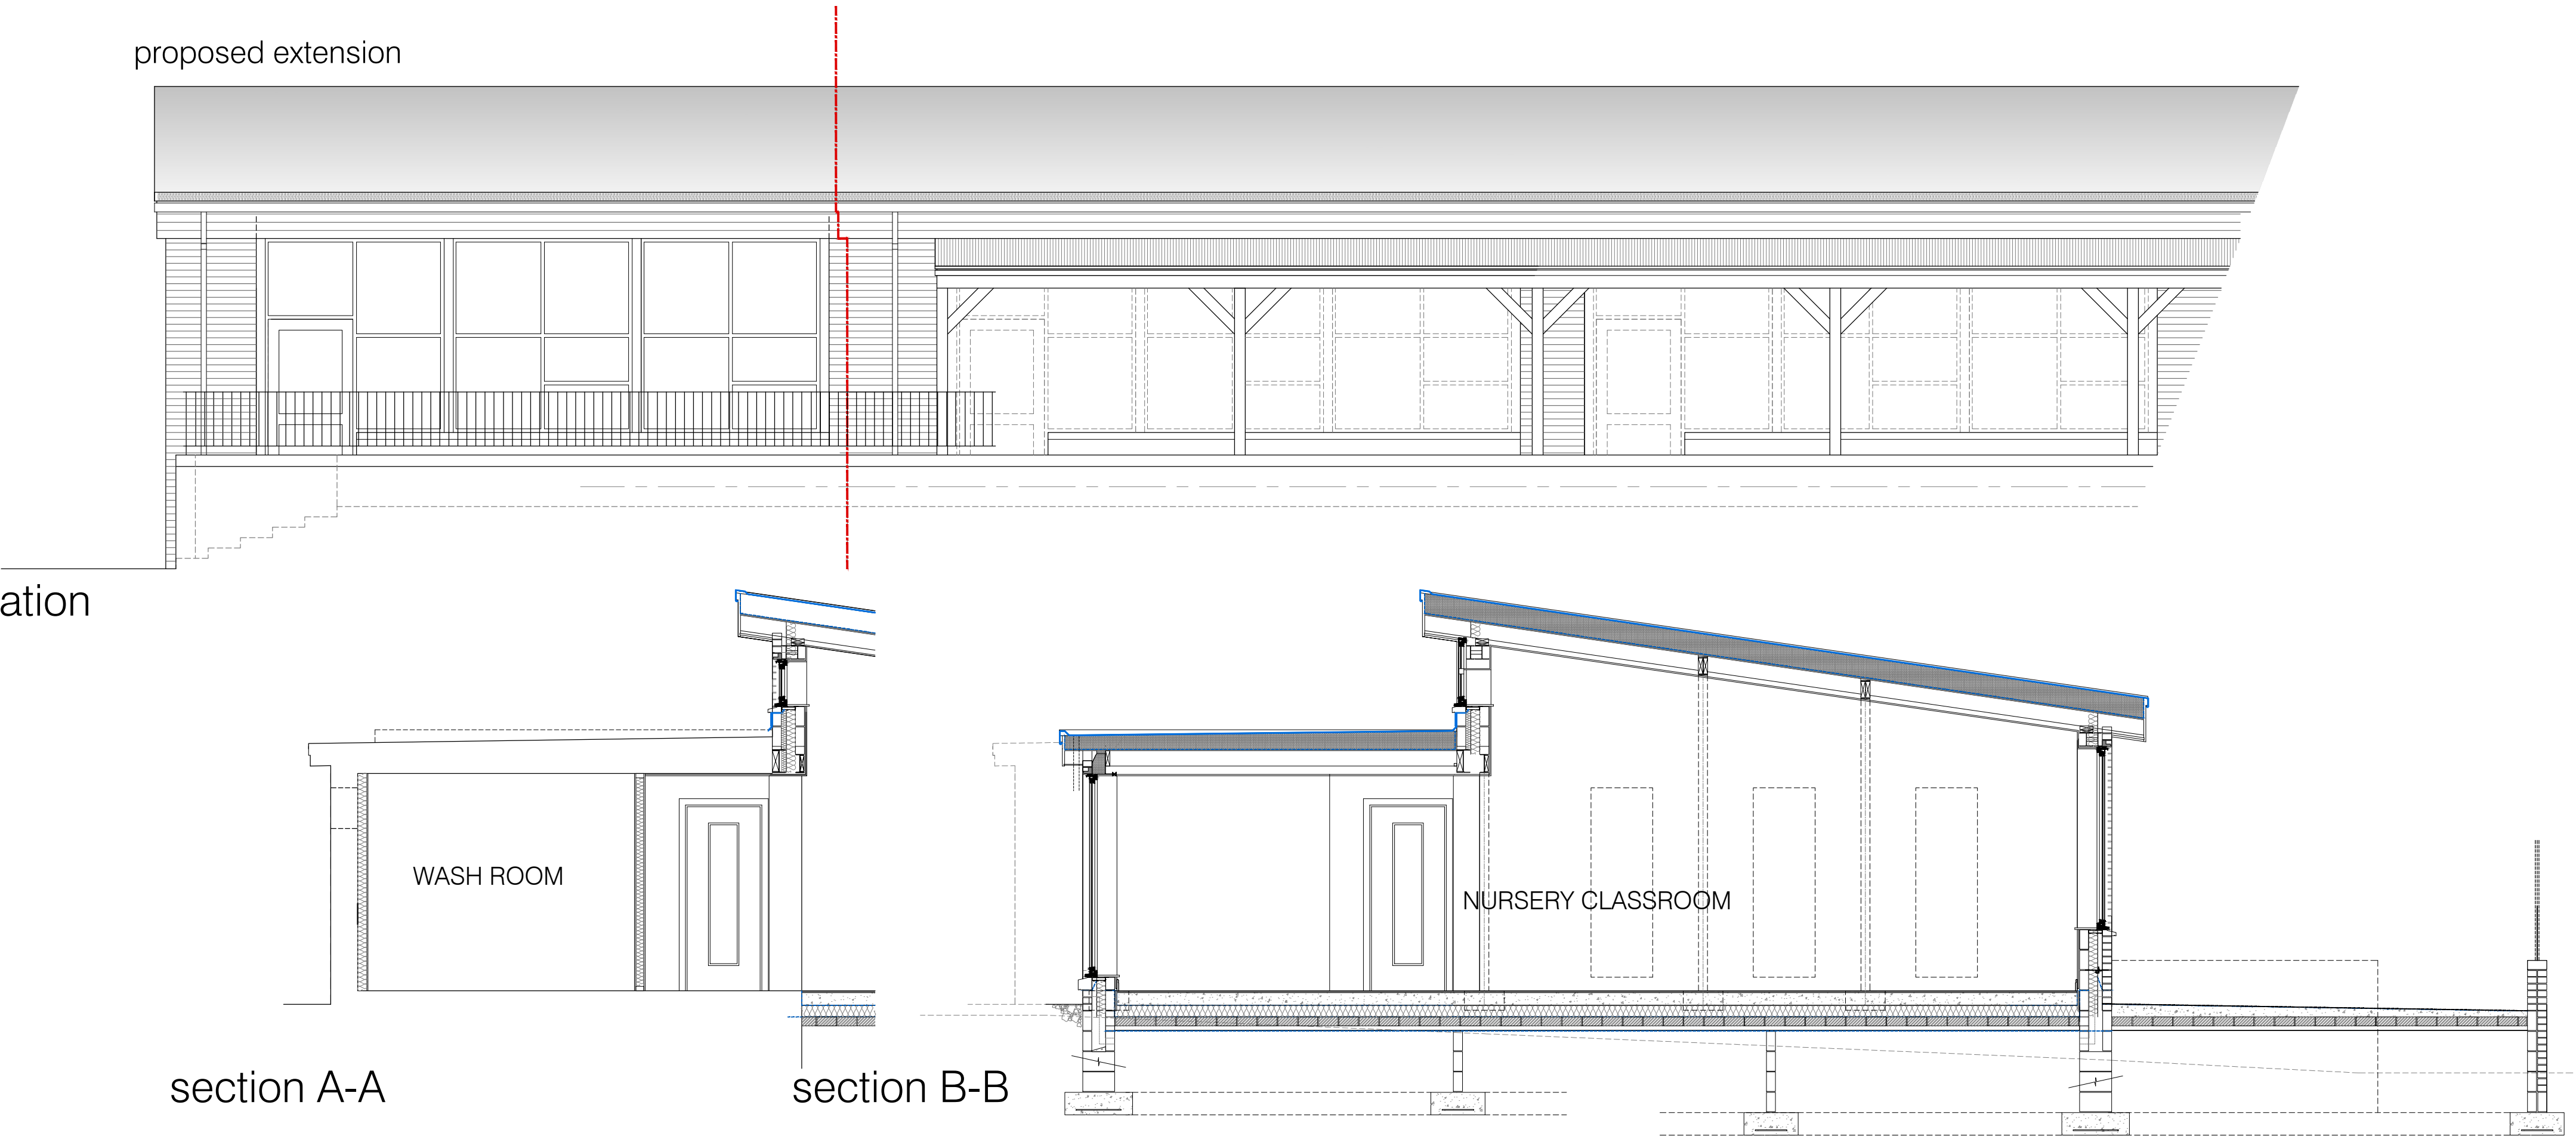

south / west elevation

UNDERWOOD Associates
CHARTERED BUILDING SURVEYORS

AS PROPOSED
ST JAMES INFANT SCHOOL
PROPOSED EXTENSION
SECTION & ELEVATIONS
High Street, Whitehaven.
CA28 7PZ.
PLANNING DWG

Warwick Mill Business Centre Warwick Bridge Carlisle CA4 8RR TEL UK: 01697741123 Date 18-01-21	e-mail: info@underwoodsurveying.co.uk WWW.underwoodsurveying.co.uk Dwg No: 1441 : 05 Scale: 1:50 @ A1 / 1:100 @ A3
REV: A. Floor area increased.	14/06/2021
REV: B. Canopy removed.	16/06/2021
REV: C. Planning issue.	30/11/2021
REV: D. Elevation treatment / amendments.	19/01/2022

DIAGRAMMATIC NOT TO BE SCALED FROM. ALL CRITICAL DIMENSIONS TO BE CONFIRMED ON SITE

