



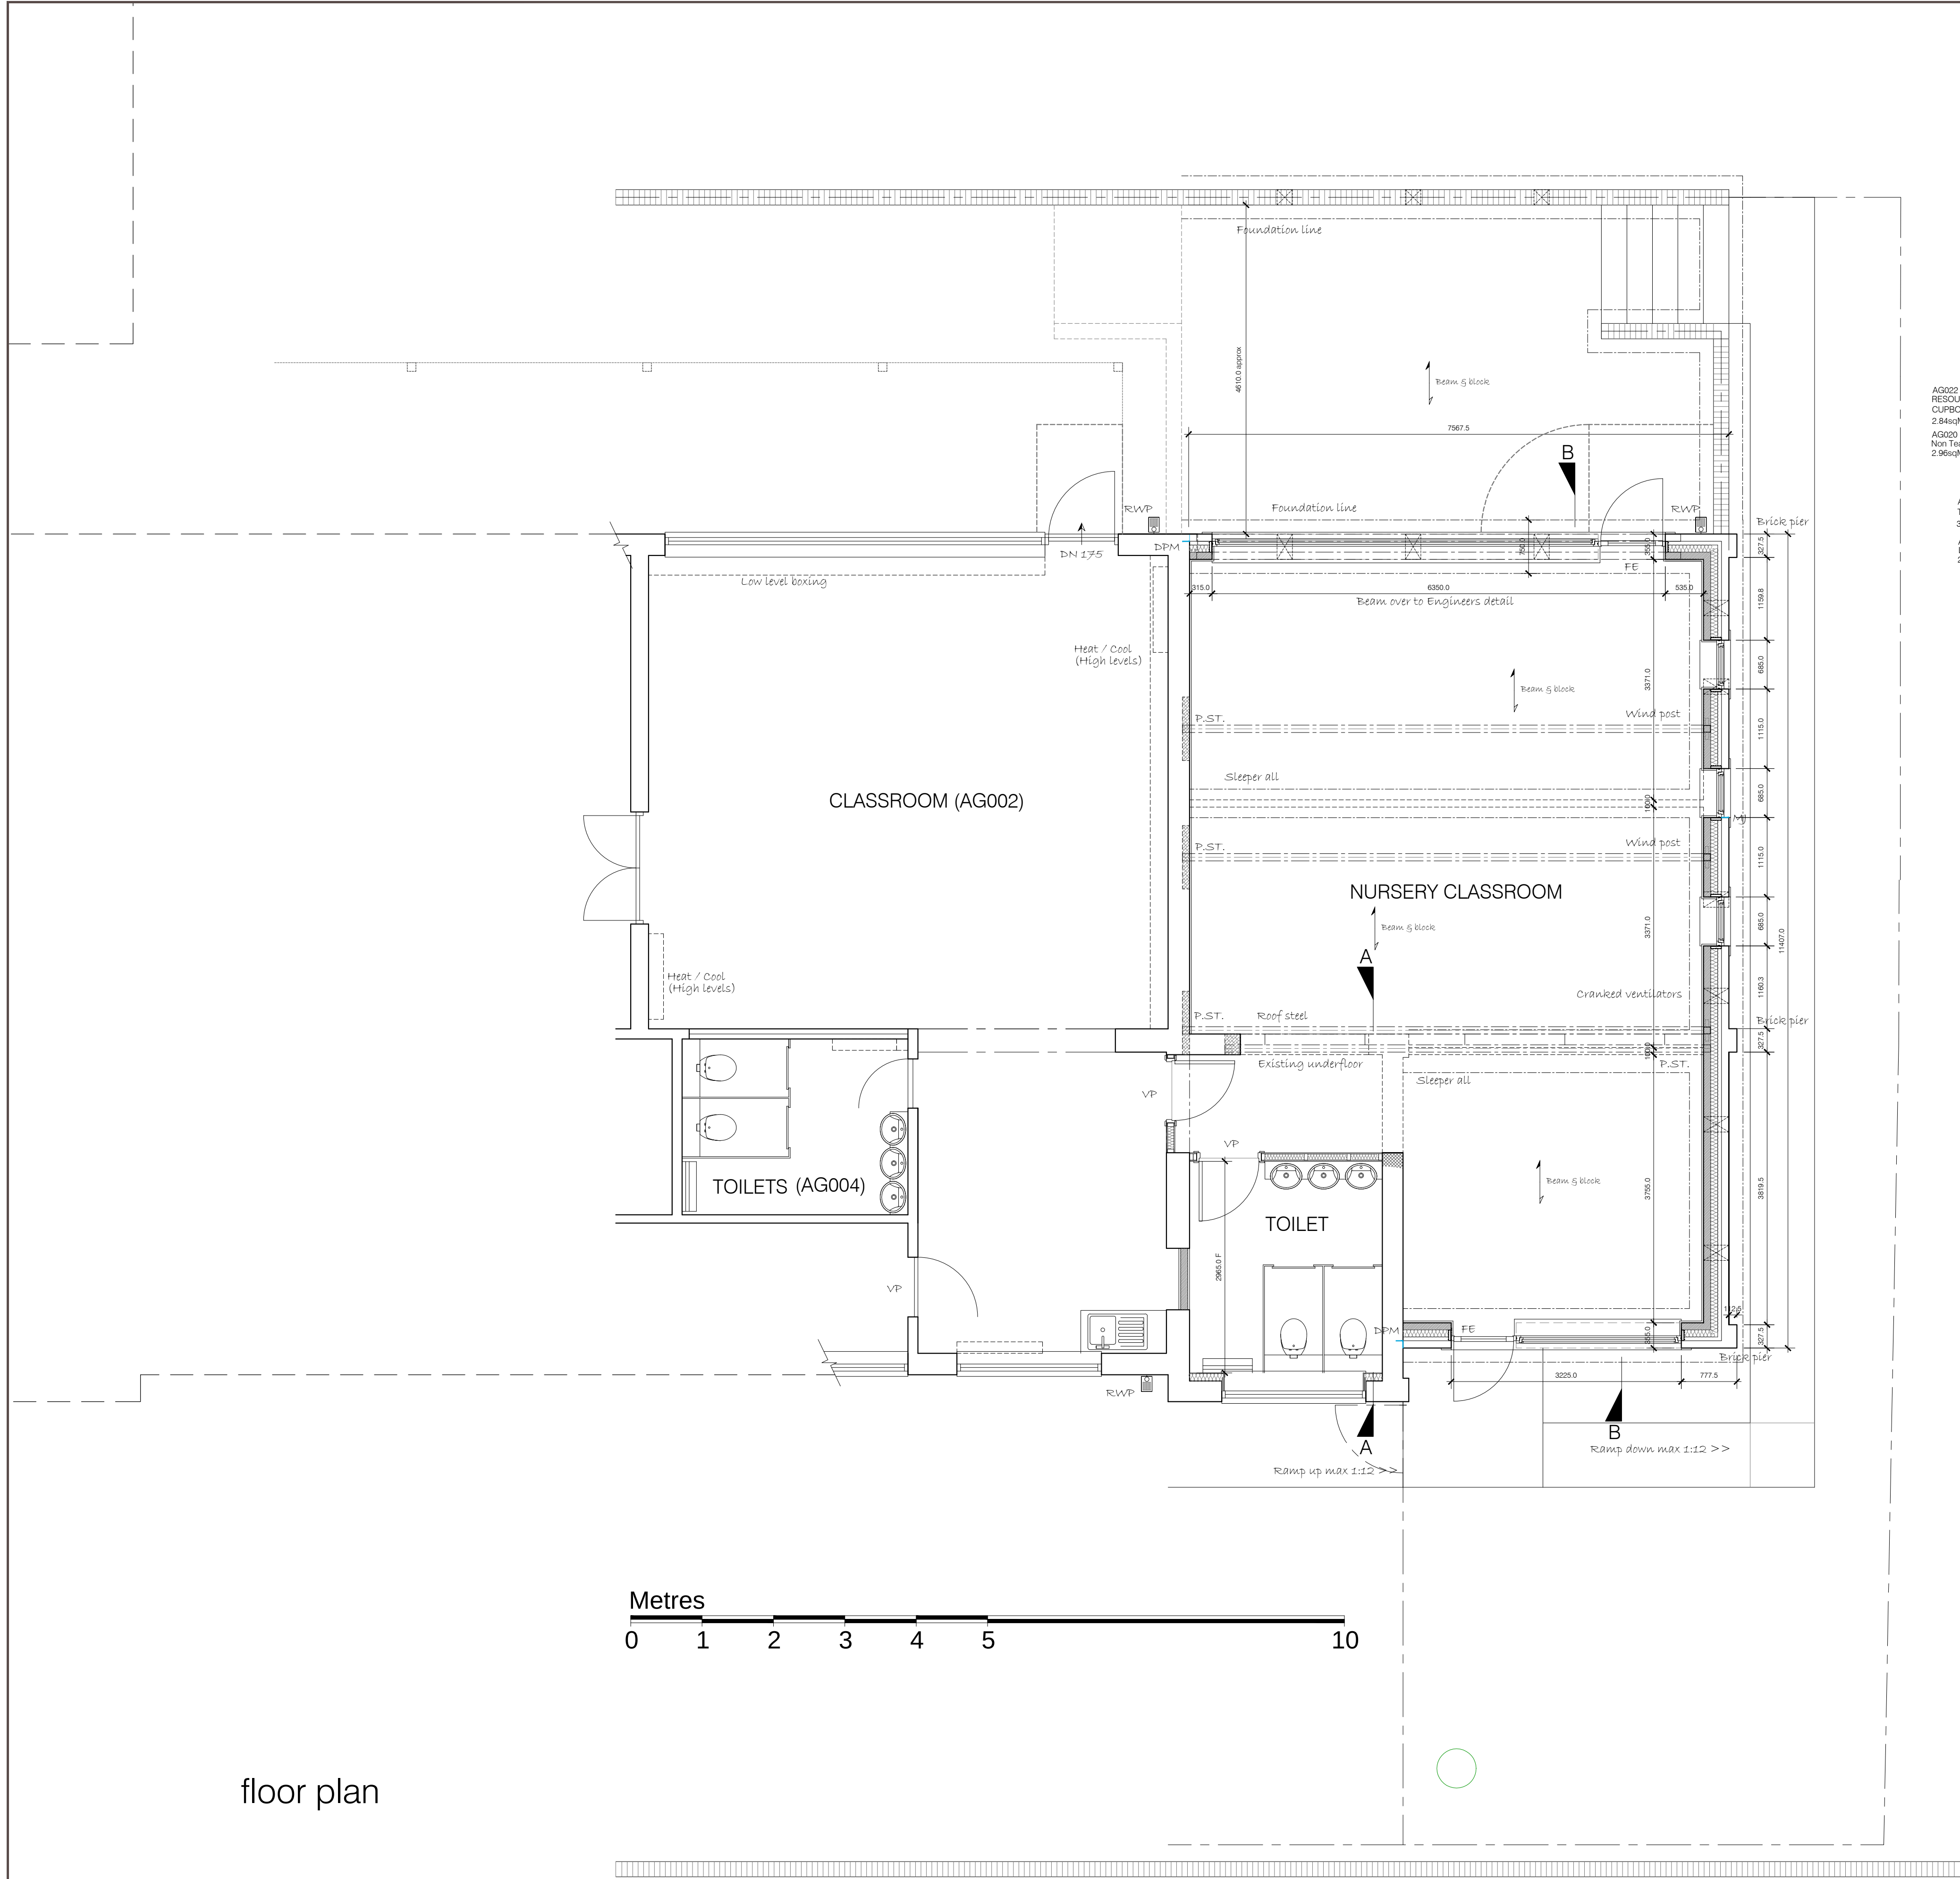


floor plan

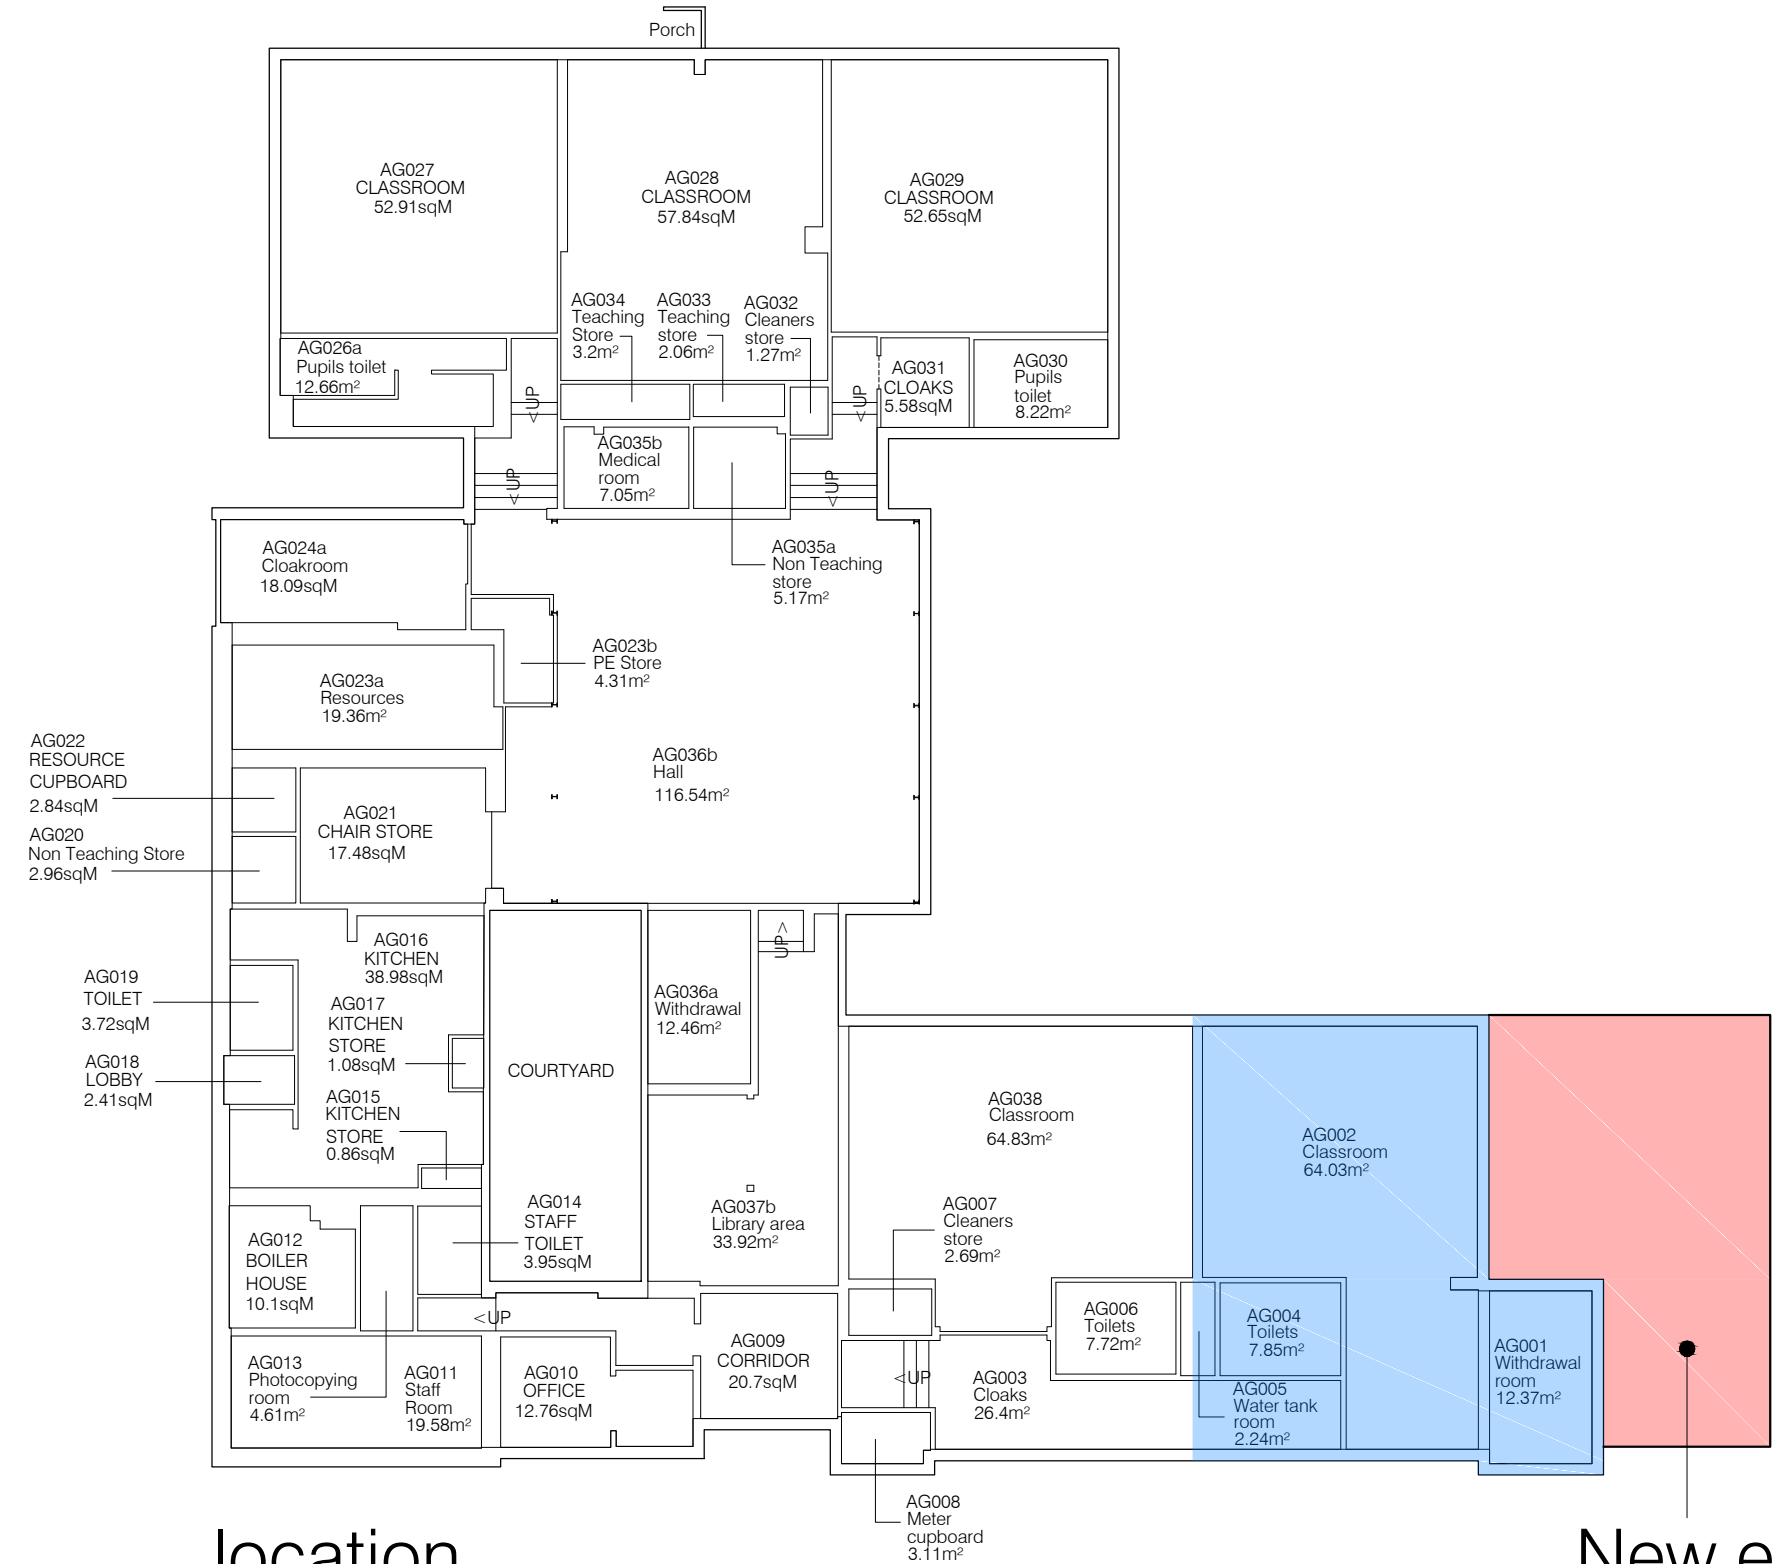

location

New extension

Roof Plan

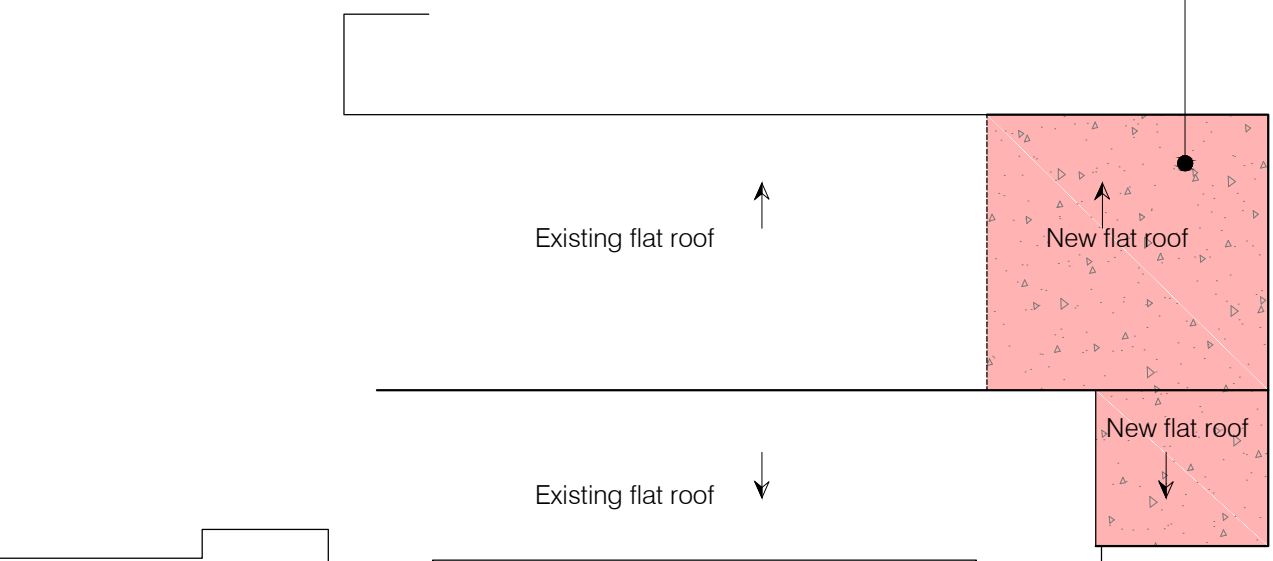

UNDERWOOD Associates
CHARTERED BUILDING SURVEYORS

AS PROPOSED
ST JAMES INFANT SCHOOL
PROPOSED EXTENSION
FLOOR PLANS
High Street, Whitehaven.
CA28 7PZ.
CONSTRUCTION DWG WIP

Warwick Mill Business Centre Warwick Bridge Carlisle CA4 8RR TEL UK: 01697741123 Date 18-01-21		e-mail: info@underwoodsurveying.co.uk WWW.underwoodsurveying.co.uk Dwg No: 1441 : 06 Scale: 1:50 @ A1 / 1:100 @ A3	
REV: A.	Floor area increased.	14/06/2021	
REV: B.	Canopy removed.	16/06/2021	
REV: C.	Planning issue.	30/11/2021	
REV: D.	Elevation treatment / amendments.	19/01/2022	

DIAGRAMMATIC NOT TO BE SCALED FROM. ALL CRITICAL DIMENSIONS TO BE CONFIRMED ON SITE

