




north /east elevation (facing road)

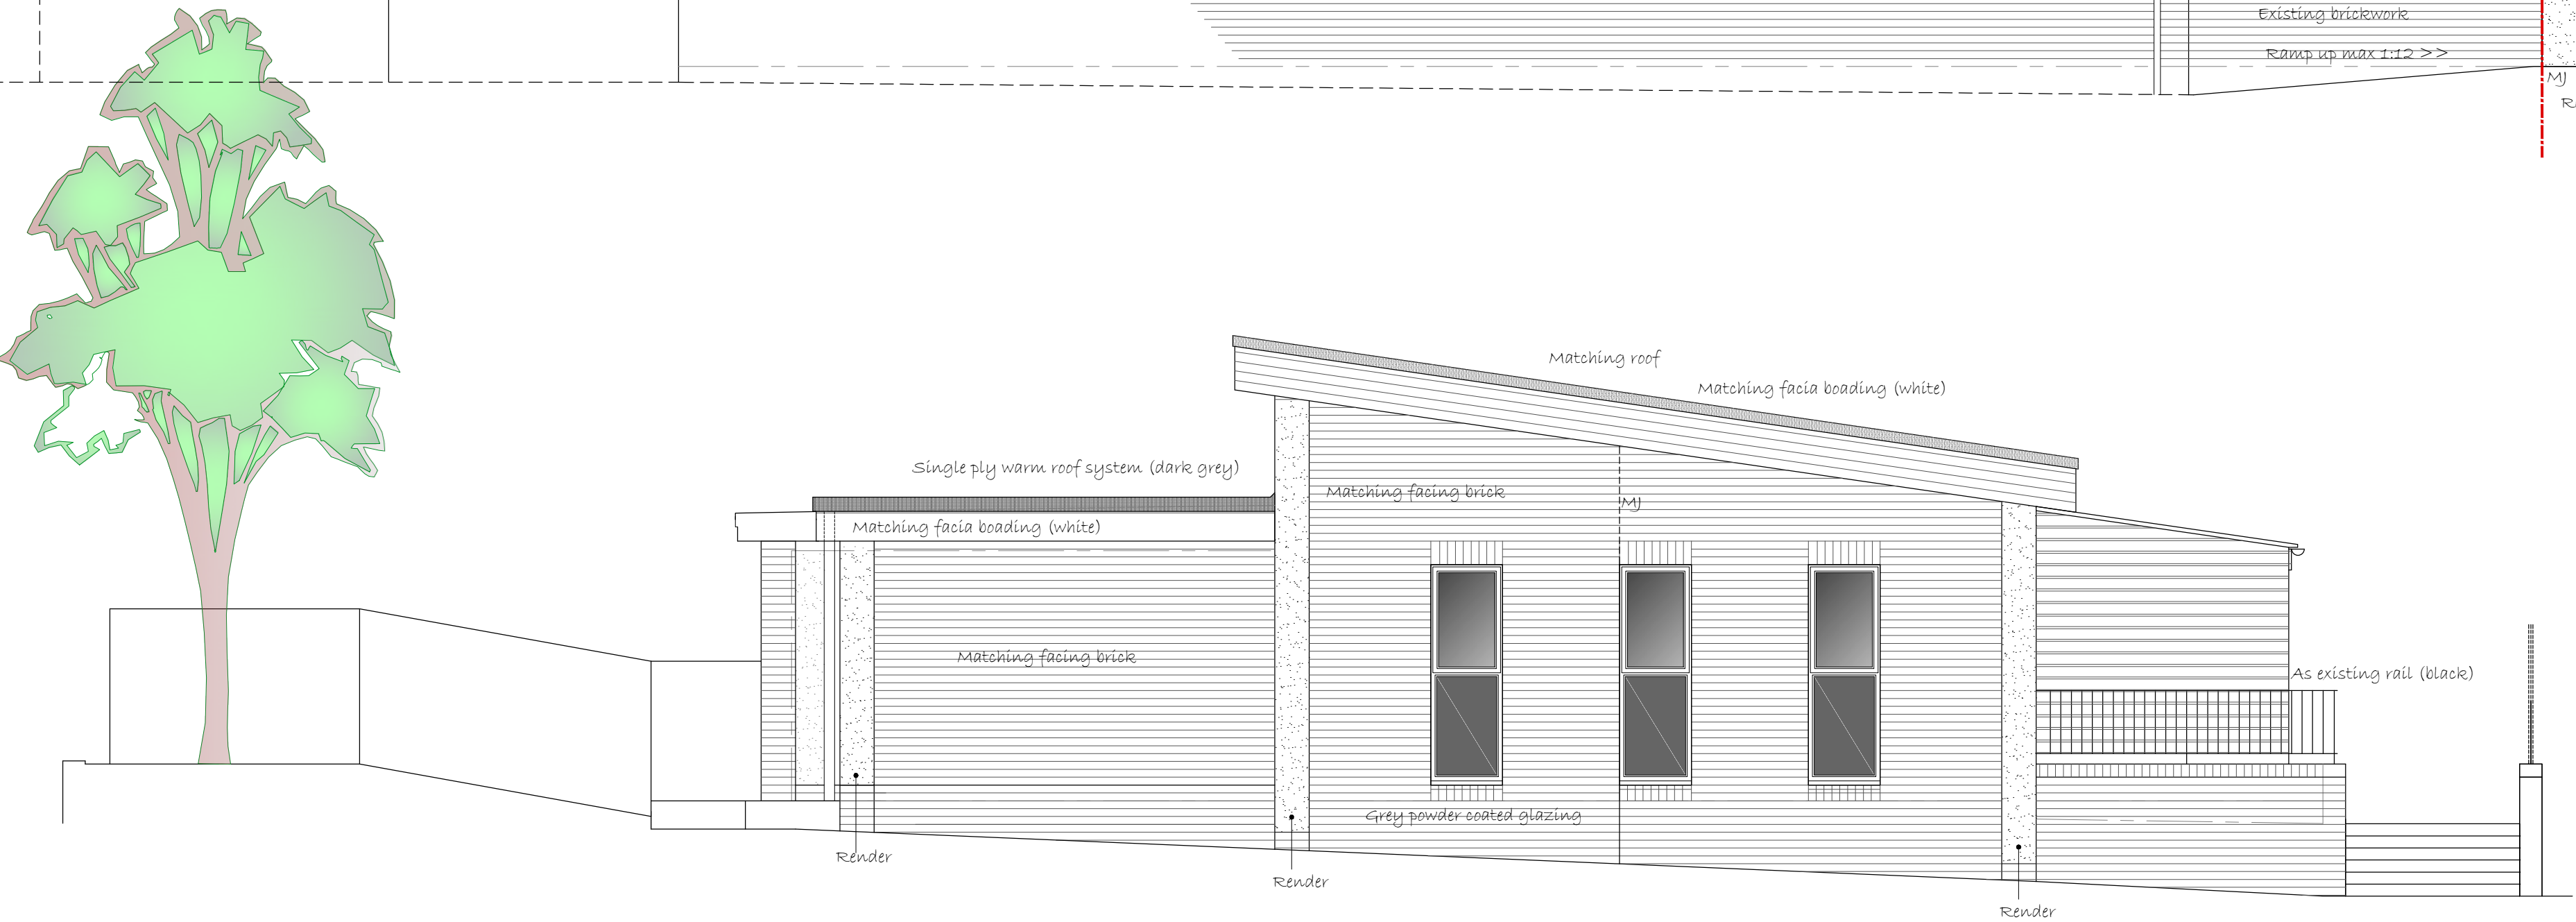

north / west elevation

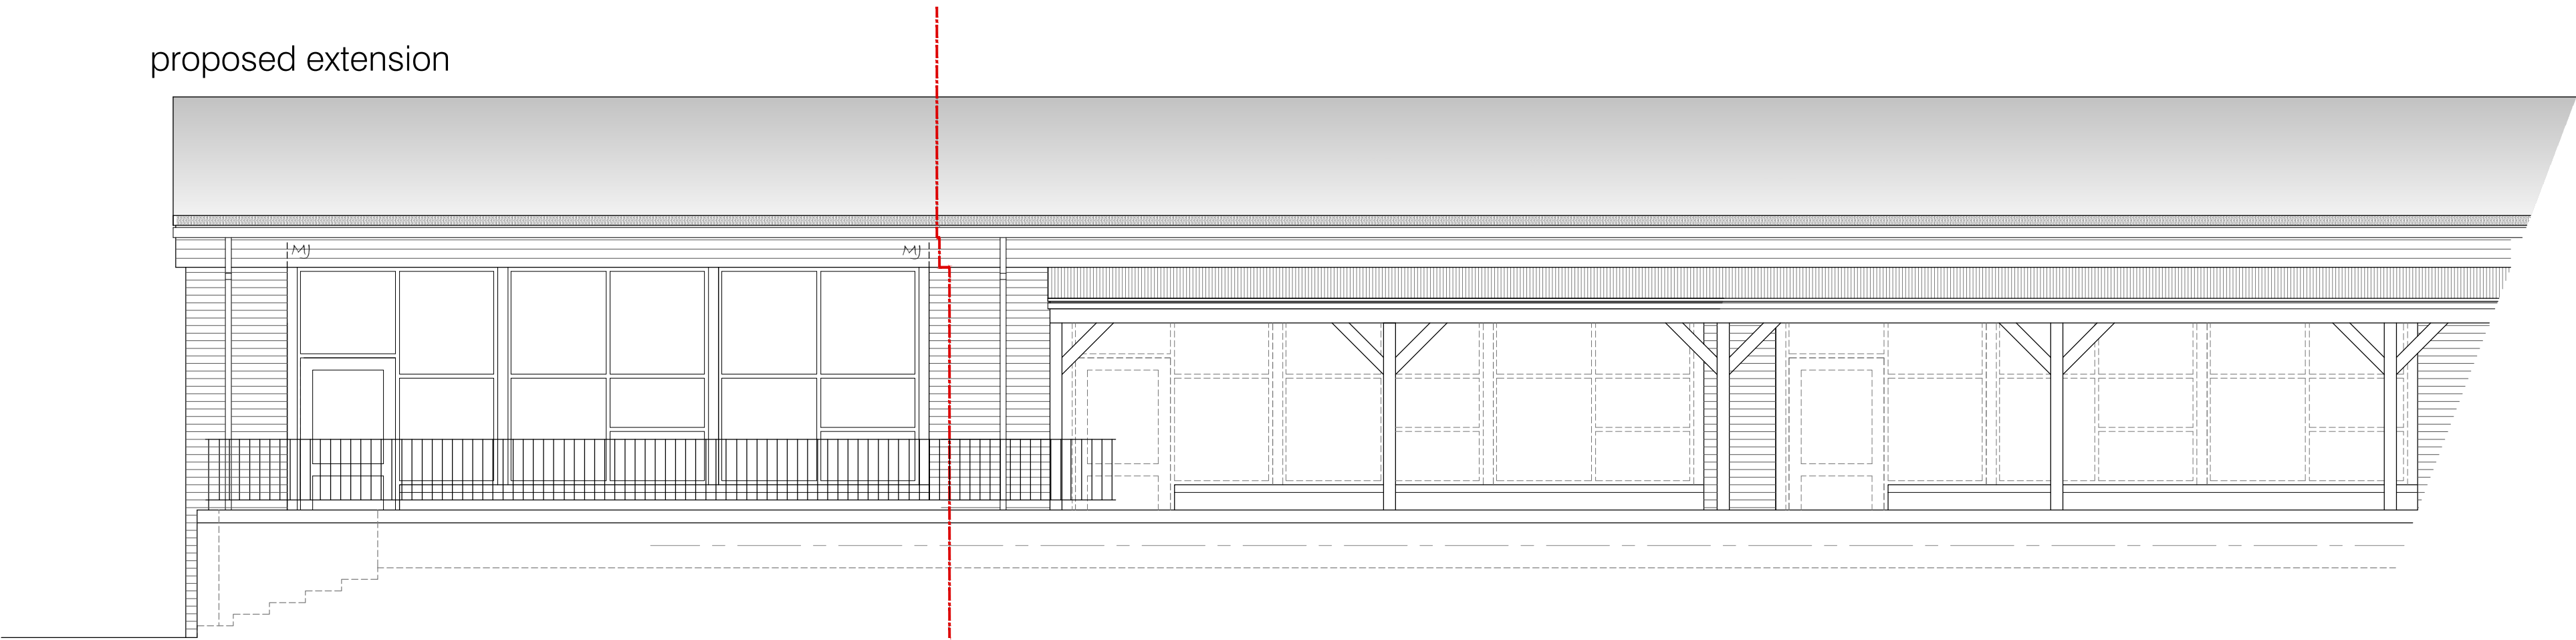

south / west elevation

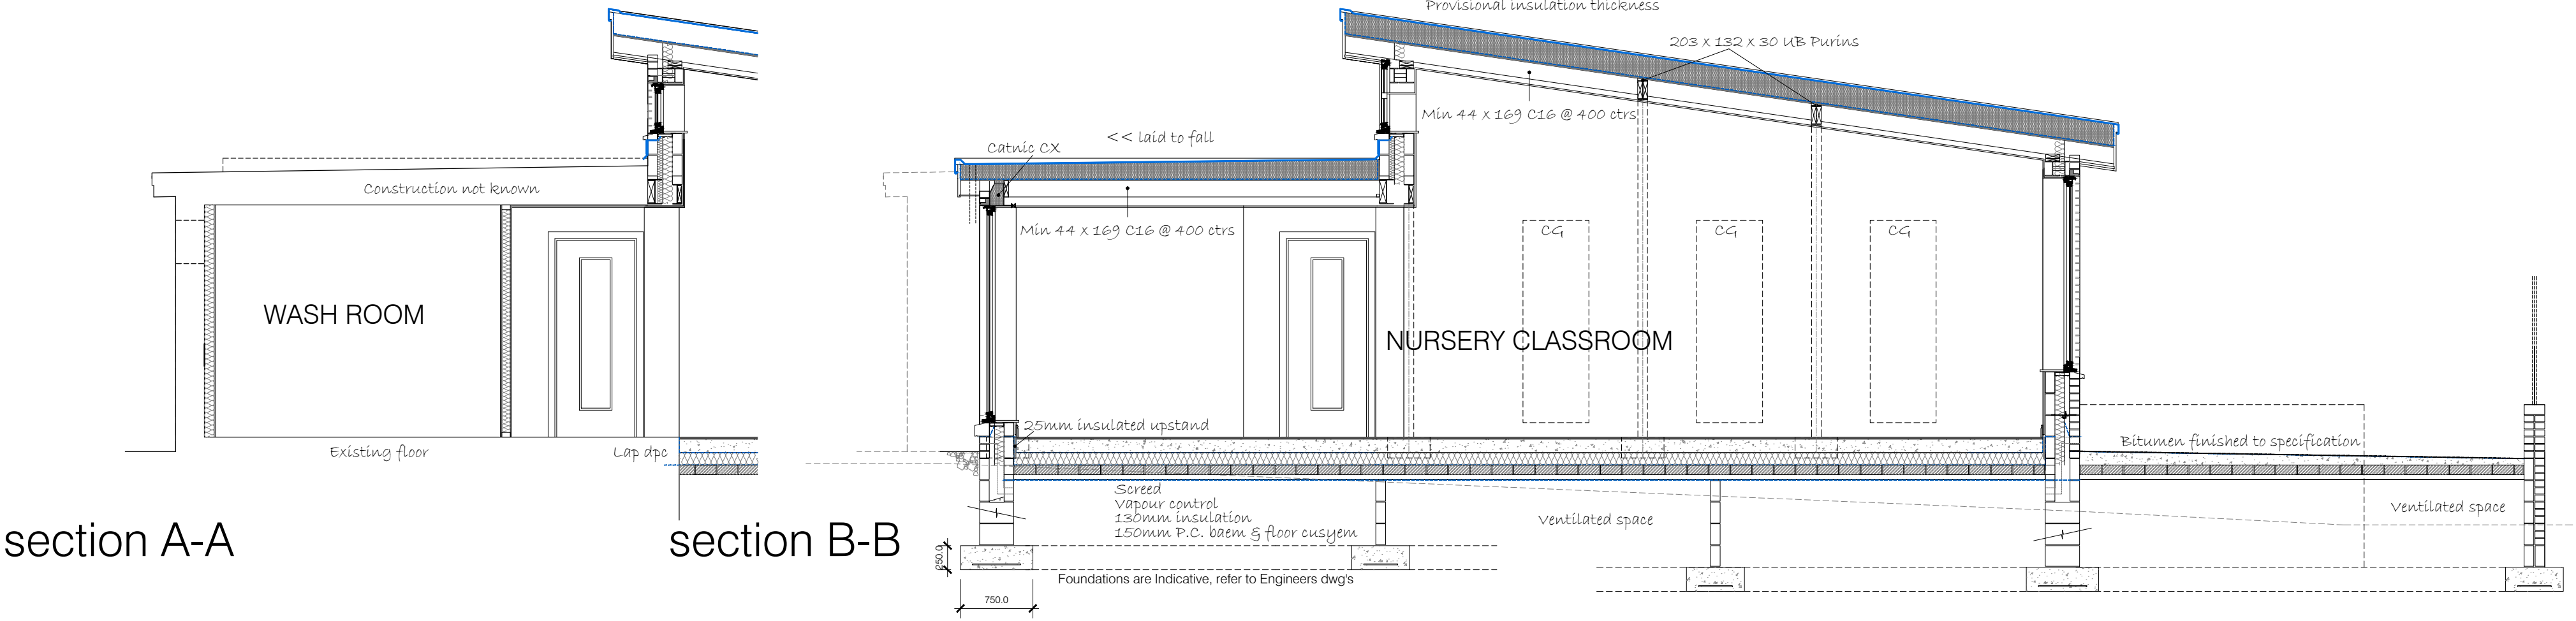

section A-A

section B-B

UNDERWOOD Associates
CHARTERED BUILDING SURVEYORS

AS PROPOSED
ST JAMES INFANT SCHOOL
PROPOSED EXTENSION
SECTION & ELEVATIONS
High Street, Whitehaven.
CA28 7PZ.
CONSTRUCTION DWG WIP

Warwick Mill Business Centre
Warwick Bridge
Carlisle
CA4 8RR
TEL UK: 01697741123
e-mail: info@underwoodsurying.co.uk
WWW.underwoodsurying.co.uk

File: JUA-ST James 1441
Date: 18-01-21
Dwg No: 1441 : 07
Scale: 1:50 @ A1 / 1:100 @ A3

REV: A.	Floor area increased.	14/06/2021
REV: B.	Canopy removed.	16/06/2021
REV: C.	Planning issue.	30/11/2021
REV: D.	Elevation treatment / amendments.	19/01/2022

DIAGRAMMATIC NOT TO BE SCALED FROM. ALL CRITICAL DIMENSIONS TO BE CONFIRMED ON SITE

