


General

1. This drawing should not be scaled - use figured dimensions only. If in doubt, ask.
2. All dimensions are in millimetres unless stated otherwise.
3. This drawing is to be read in conjunction with all relevant Architects drawings as well as all other drawings by RG Parkins (refer to RG Parkins drawing register).
4. The Contractor is responsible for verifying all dimensions on site prior to commencing works.
5. Any specified proprietary products are to be installed in strict accordance with manufacturers guidelines. No specified product should be substituted without gaining approval from RG Parkins.

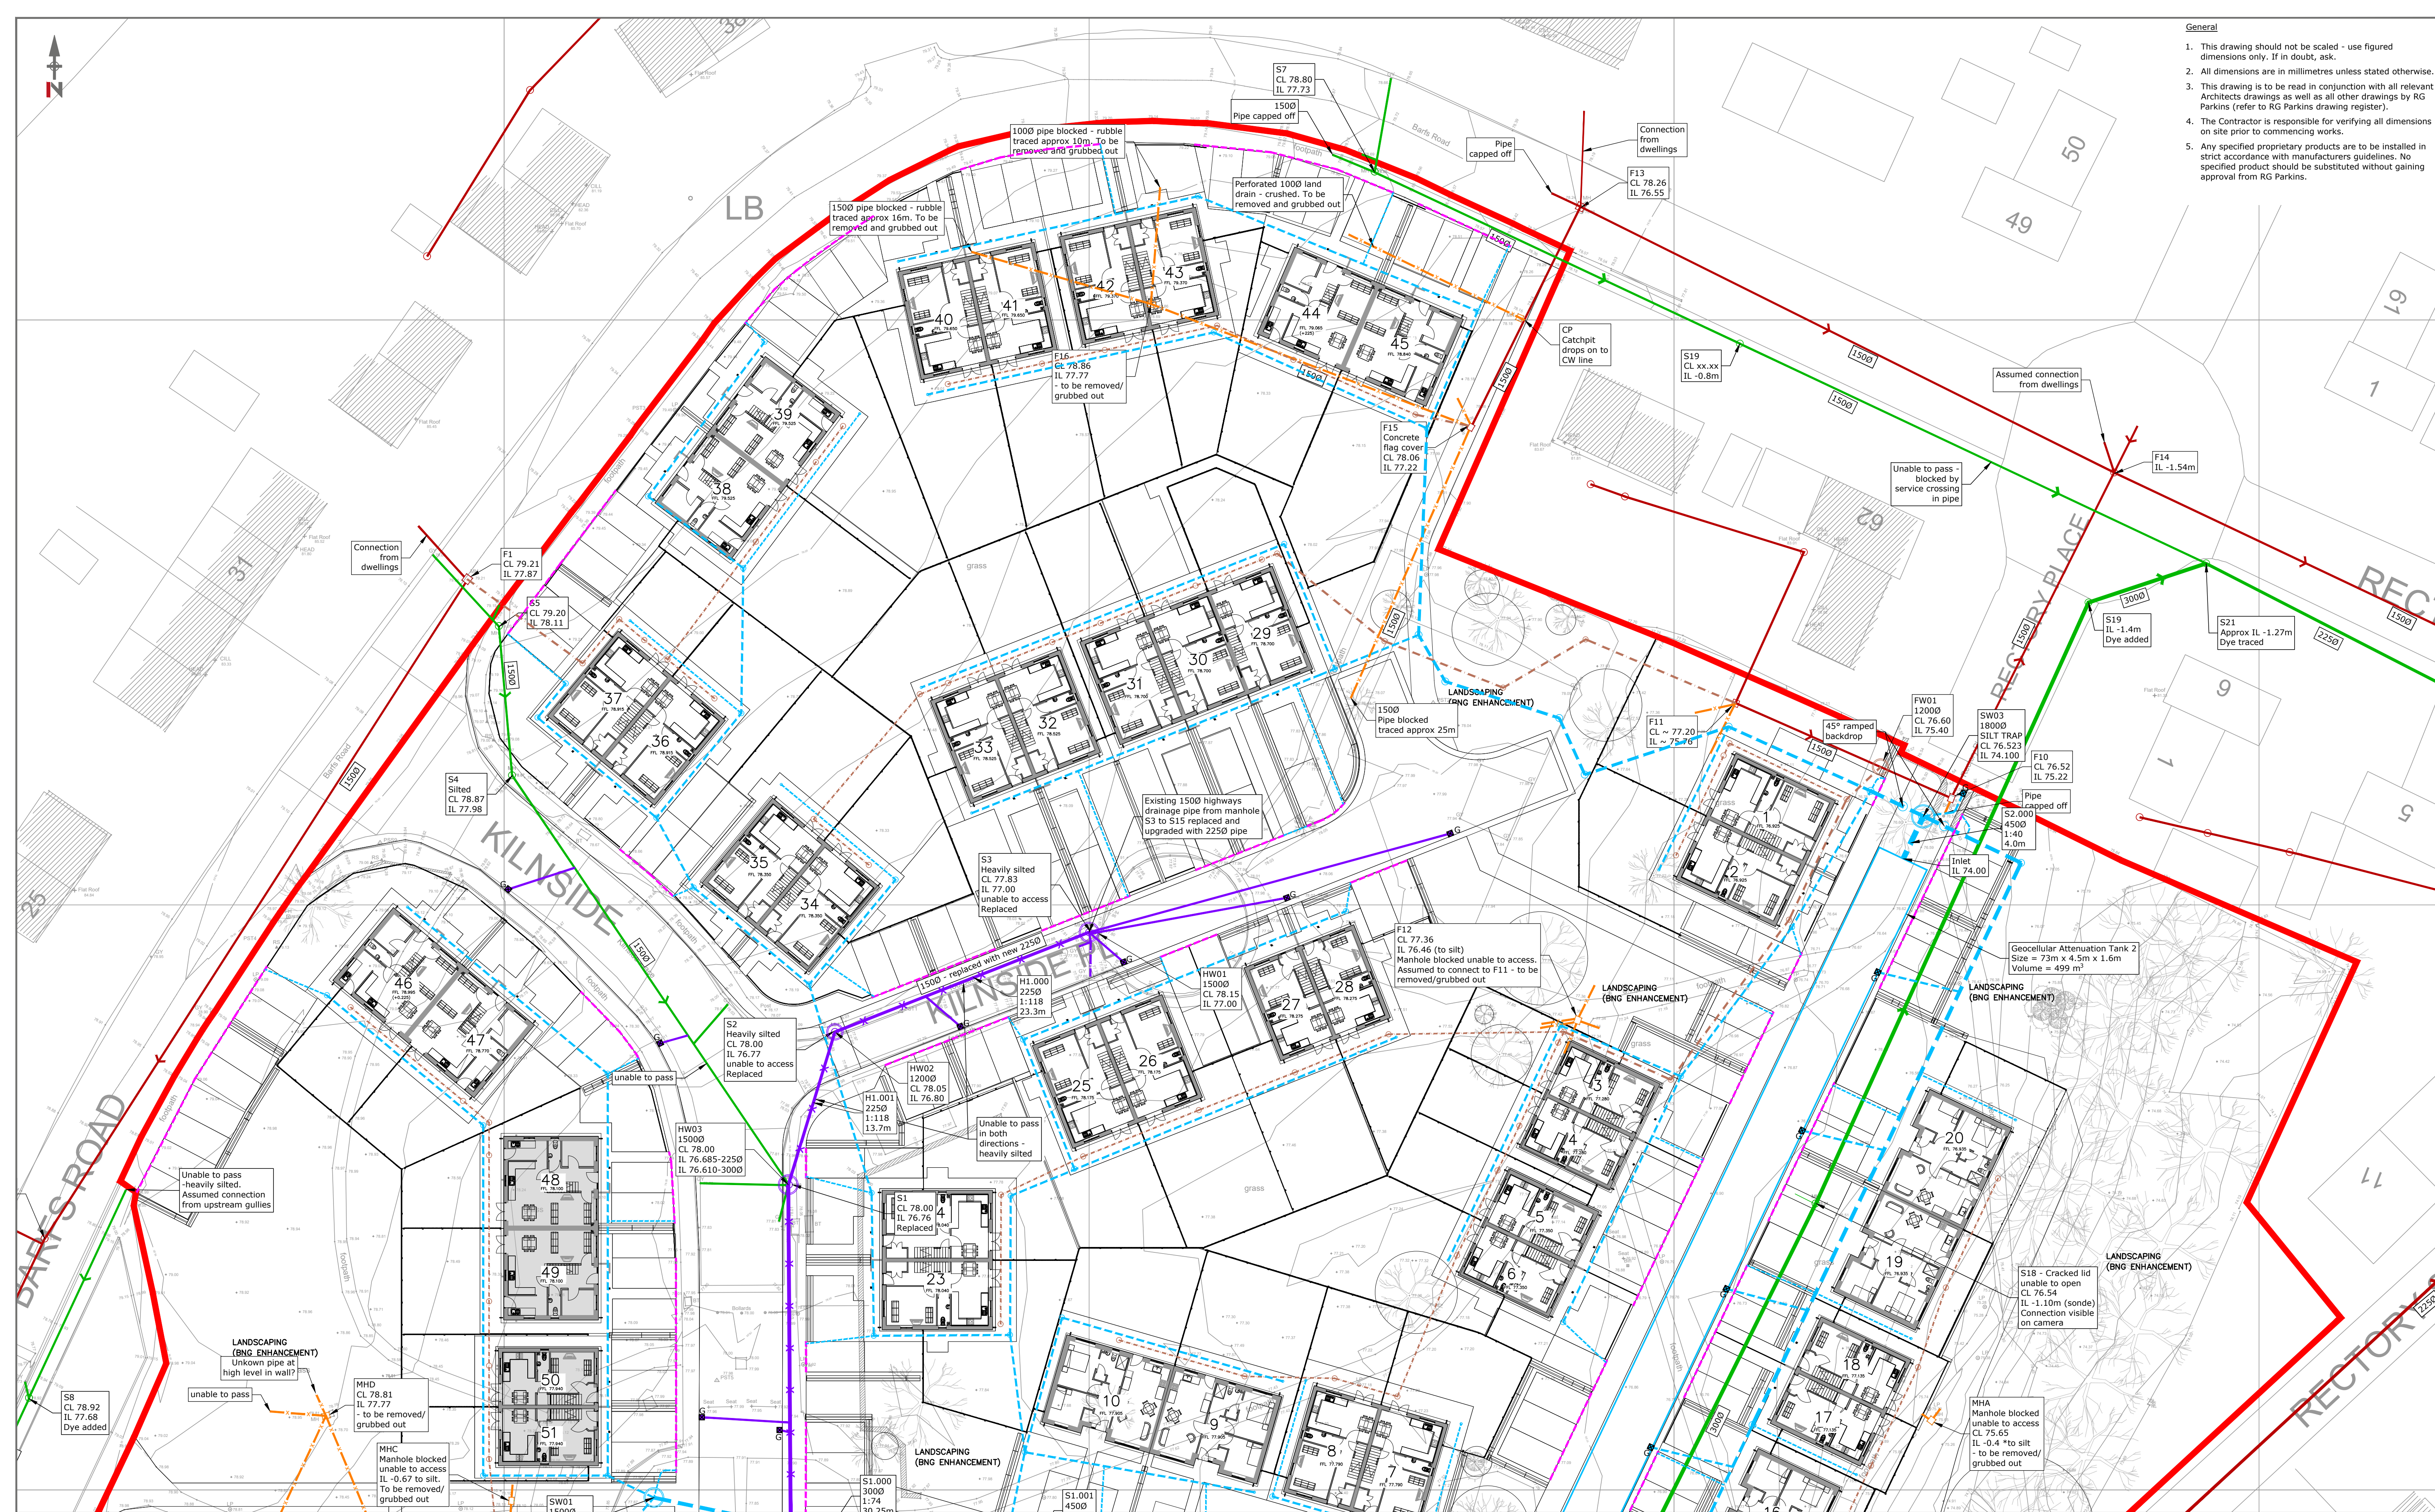

Existing Drainage Key

- Existing Combined Water Public Sewer
To be retained and protected during the works
- Existing Private Drainage
To be abandoned and grubbed out
- Existing Highways Drainage
To be retained and protected during the works
- Existing Highways Drainage
To be removed and upgraded

Proposed Drainage Key

- Adopted Highway Drainage - S38
- Surface Water Adopted Drainage - S104
- Surface Water Private Drainage
- Surface Water Channel Drain
- Foul Water Private Drainage

R G PARKINS

Kendal | 01539 729393 Lancaster | 01524 32548

Client: Thomas Armstrong

Project: Barfs Road, Distington

Drawing Title: Outline Foul & Surface Water Drainage Plan - Sheet 1 of 3

Scale @ A1:

1:250

First Issue:

11/08/26

Office of Origin:

Kendal

Drawn by:

CA

Checked by:

TM

Approved:

TM

Project No:

K42601

Drawing No:

42

BIM No:

Rev:

TM

Rev Description Date Revised by Checked by Approved

Issue Purpose:

Planning

Do not scale from this drawing