


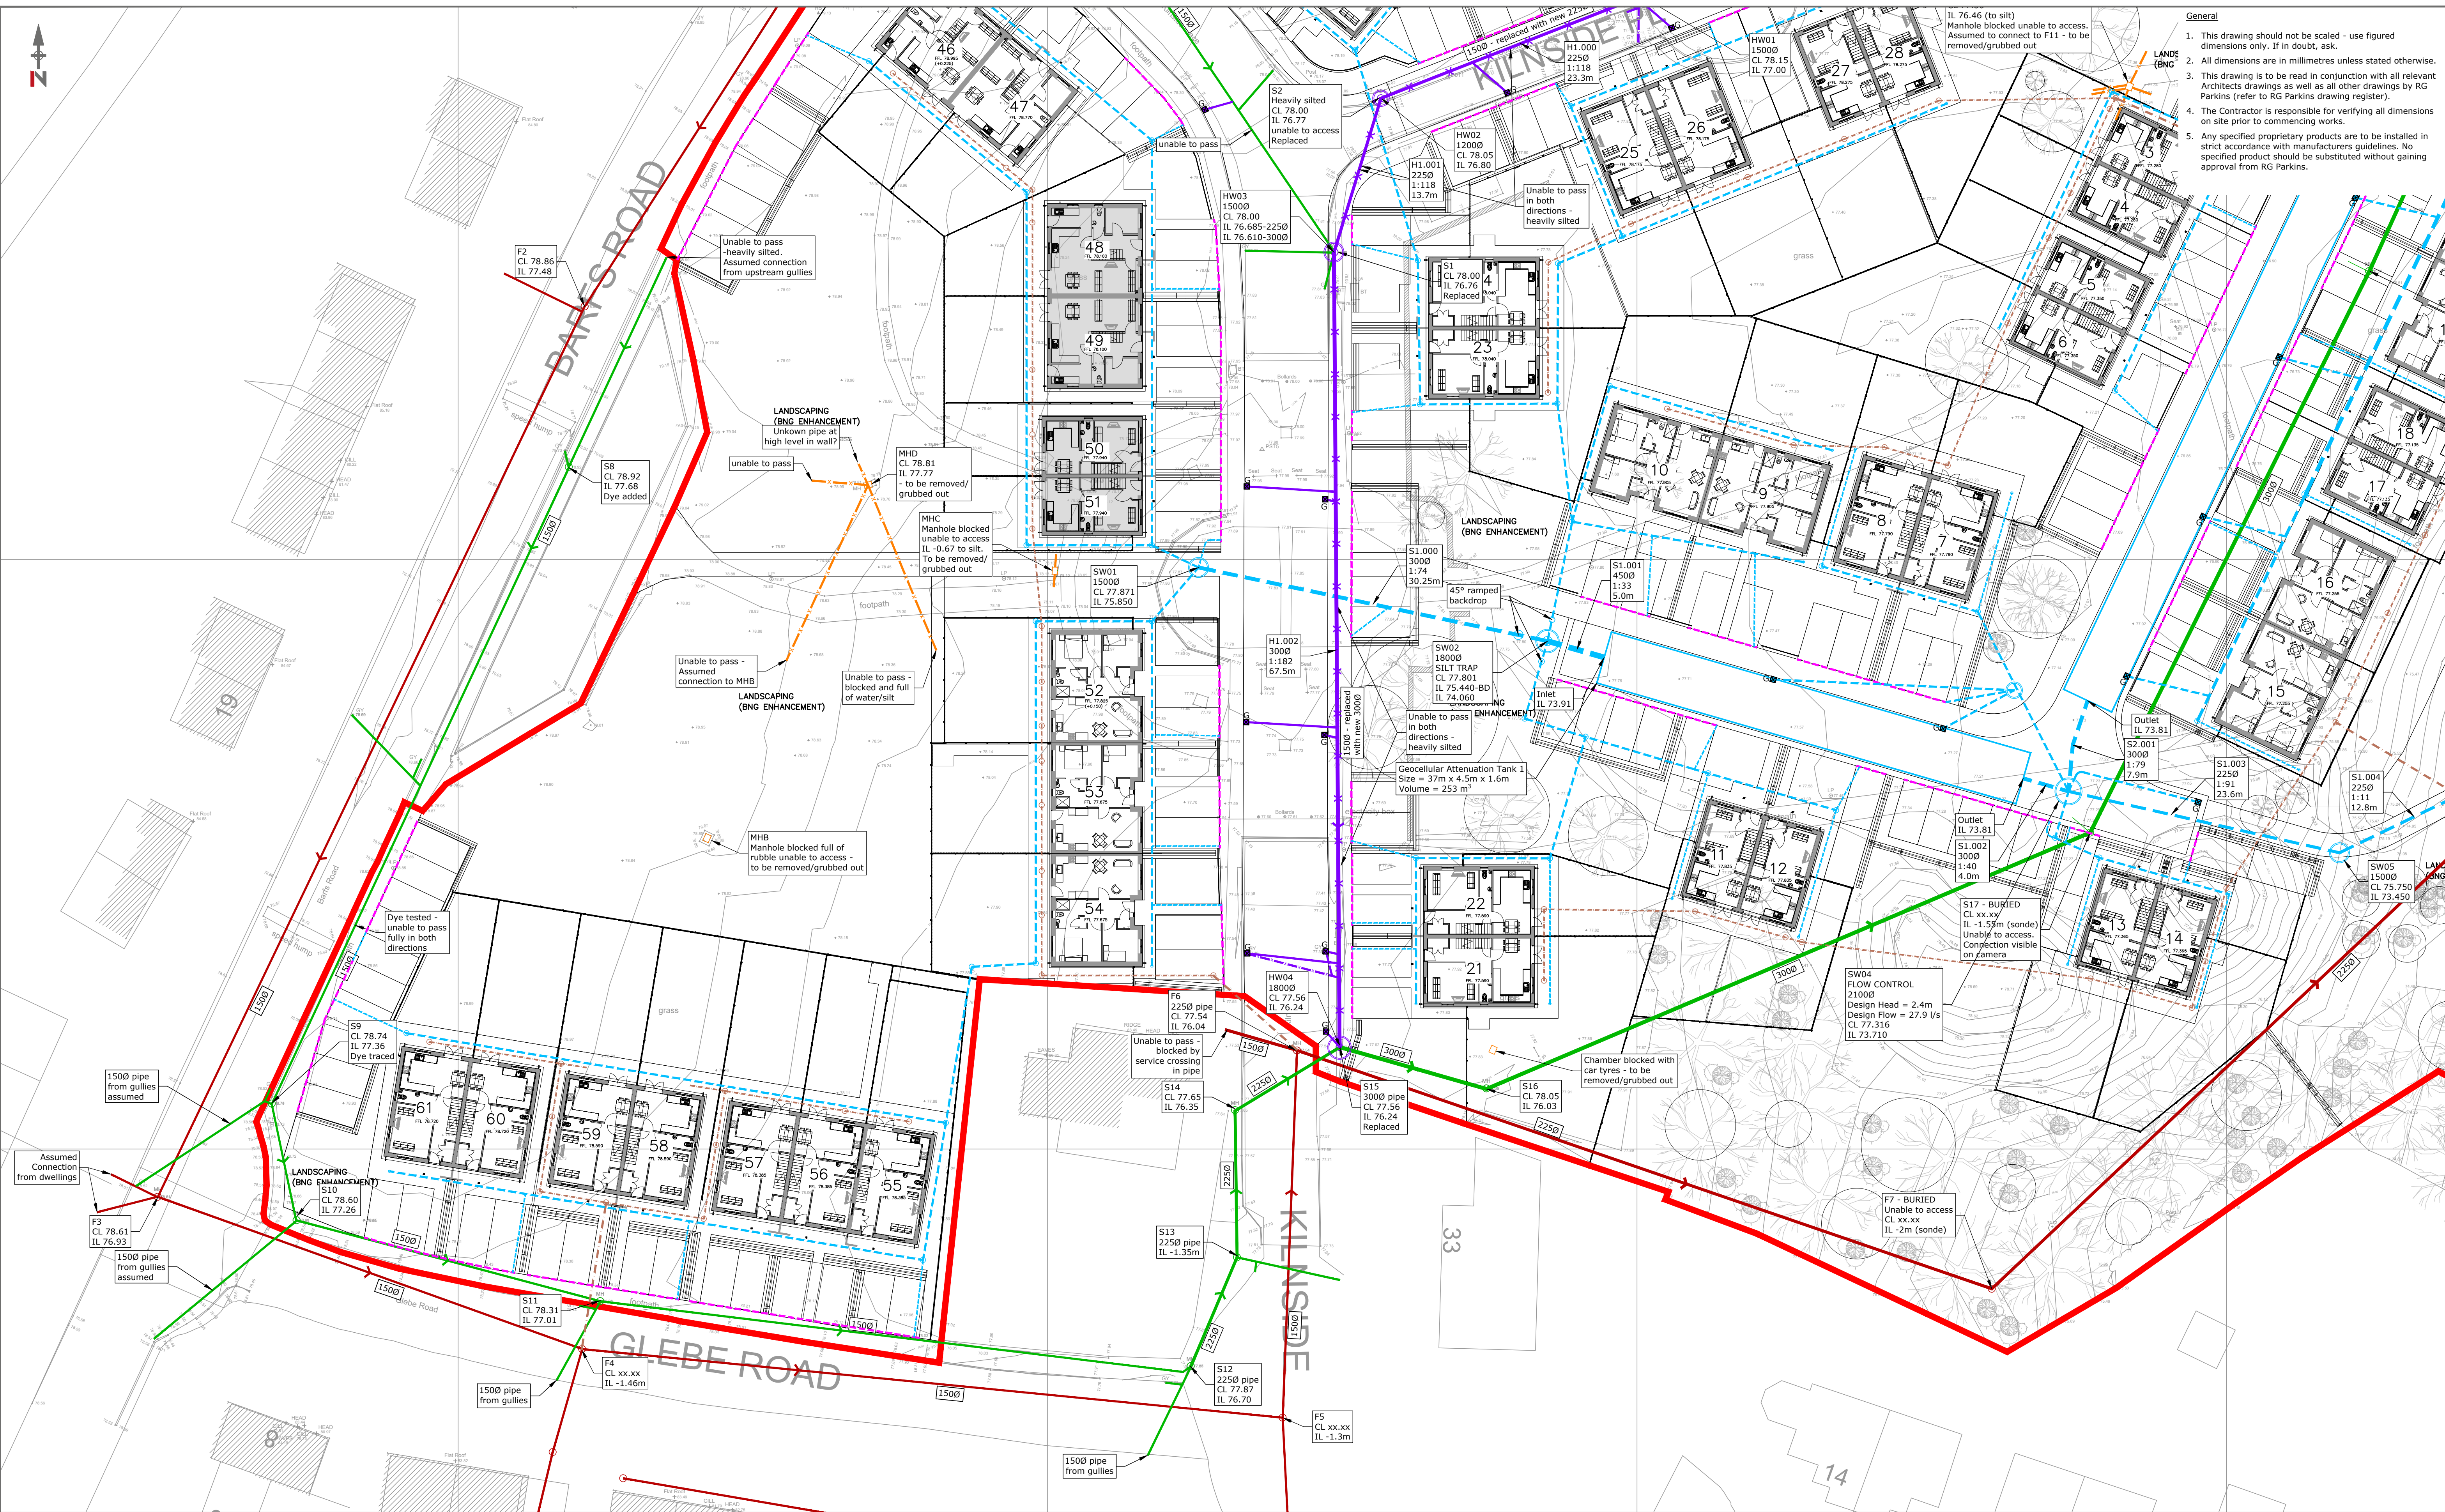

- General
1. This drawing should not be scaled - use figured dimensions only. If in doubt, ask.
 2. All dimensions are in millimetres unless stated otherwise.
 3. This drawing is to be read in conjunction with all relevant Architects drawings as well as all other drawings by RG Parkins (refer to RG Parkins drawing register).
 4. The Contractor is responsible for verifying all dimensions on site prior to commencing works.
 5. Any specified proprietary products are to be installed in strict accordance with manufacturers guidelines. No specified product should be substituted without gaining approval from RG Parkins.

Rev	Description	Date	Revised by	Checked by	Approved
Issue Purpose: Planning					
Do not scale from this drawing					

Existing Drainage Key

Existing Combined Water Public Sewer
To be retained and protected during the works

Existing Private Drainage
To be abandoned and grubbed out

Existing Highways Drainage
To be retained and protected during the works

Existing Highways Drainage
To be removed and upgraded

Proposed Drainage Key

Adopted Highway Drainage - S38

Surface Water Adopted Drainage - S104

Surface Water Private Drainage

Surface Water Channel Drain

Foul Water Private Drainage

R G PARKINS
Kendal | 01539 729393 Lancaster | 01524 32548

Client: Thomas Armstrong
Project: Barf's Road, Distington
Drawing Title: Outline Foul & Surface Water Drainage Plan - Sheet 2 of 3

Scale @ A1: 1:250	First Issue: 11/08/26	Office of Origin: Kendal
Drawn by: CA	Checked by: TM	Approved: TM
Project No: K42601	Drawing No: 43	Rev:
BIM No:		