
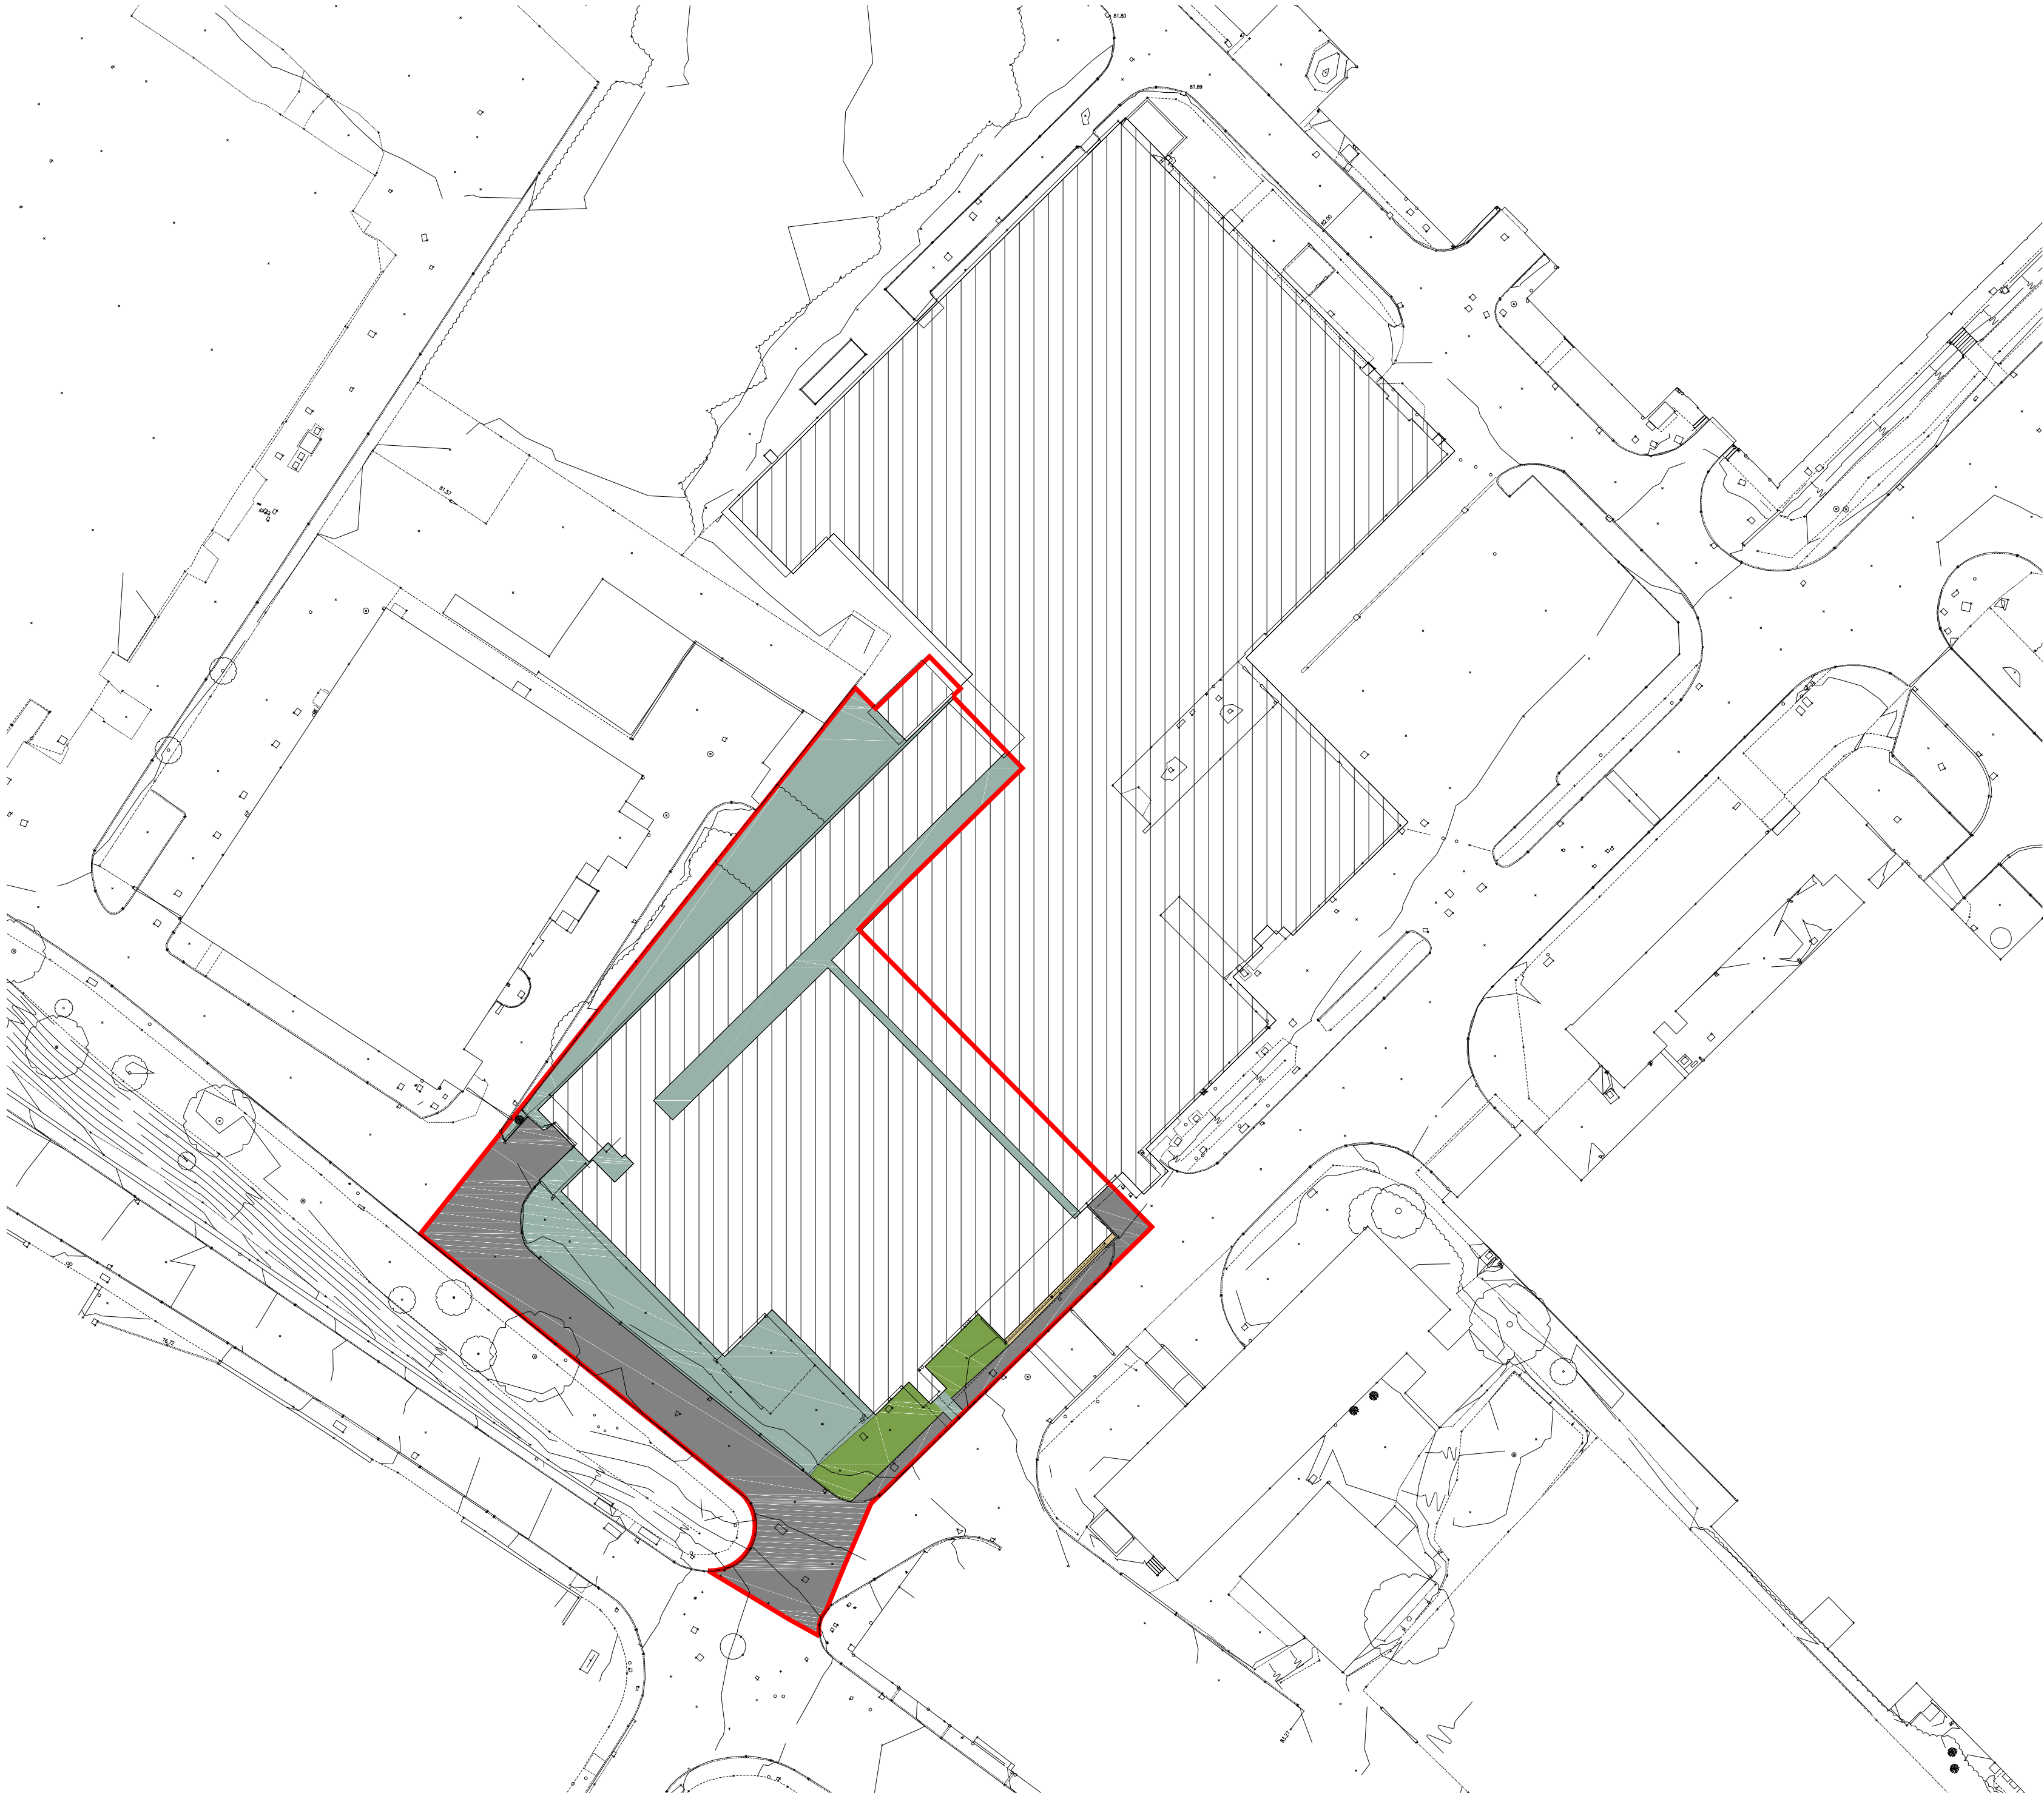


 

©One-Environments Ltd. This drawing is not to be scaled. All dimensions to be verified on site prior to commencement of works. Discrepancies, ambiguities and/or omissions between this drawing & information supplied by others must be reported immediately for clarification before proceeding

NOTES

LEGENDS

-  Existing Building
-  Existing Vegetation
-  Existing Tarmac
-  Existing Concrete
-  Existing Gravel

REVISION P01		DATE 21.11.24		BY HAN		CHECKED PA	
First issue							
CLIENT		Cumberland Council					
PROJECT		CMIQ Phase 2 LUF - Unit 1					
TITLE		Existing Site Plan					
DWG No.		LUF-ONE-01-XX-D-L-0001-P01				REV P01	
STATUS		Preliminary					
SCALE		1:500 @ A2		DATE 21.11.24		DRN BY HAN	

