





Persimmon


Marchon, Whitehaven House Type Pack

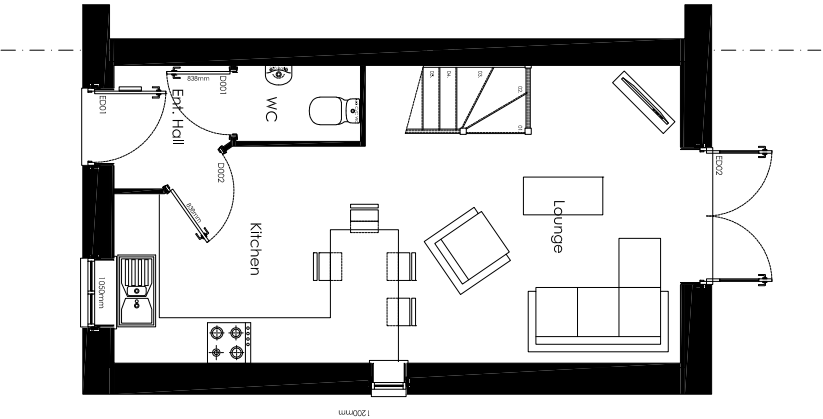

Ground Floor Plan
scale 1:100

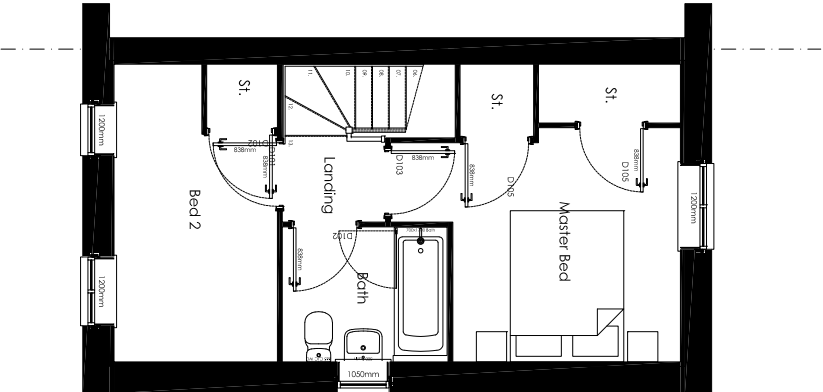


First Floor Plan
scale 1:100

 


Persimmon Persimmon Homes, Lancashire Persimmon House, Caton Road, LA1 3RQ Phone: 01524 542000				Development -		dd/mm/yy	
Drawing Title				Date		Scale	
Proposed Plans				02/24		1/100@A3	
Drawing Status				Drawing Ref		Rev	
Planning				AL_End_R25		-901	
						Drawn / Checked by	
						APA	

Persimmon Persimmon Homes, Lancashire Persimmon House, Caton Road, LA1 3RQ Phone: 01524 542000				Marchon, Whitehaven Alnmouth Total Floor Area - 61.60m² [663sq.ft]			
--	--	--	--	--	--	--	--

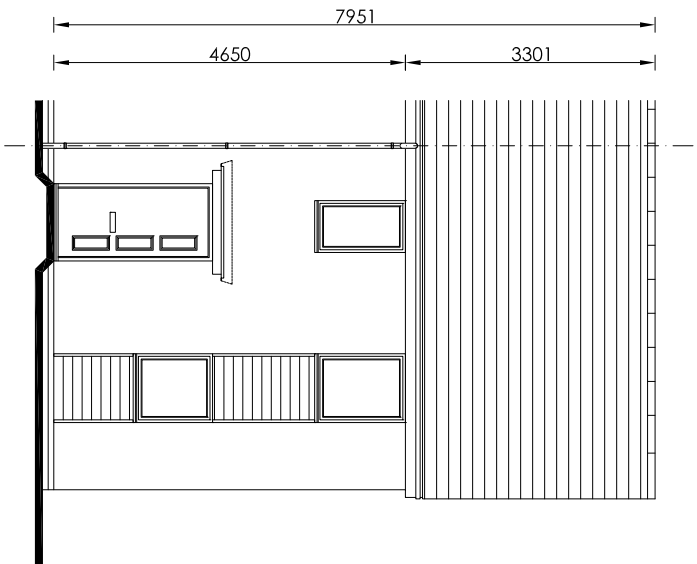


Front Elevation

scale 1:100

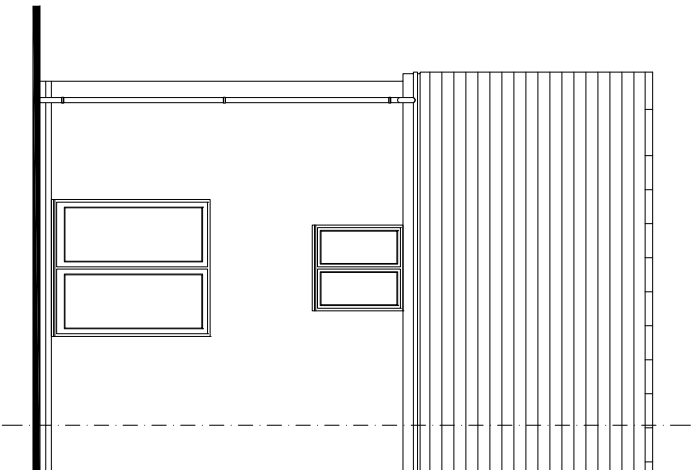


Rear Elevation

scale 1:100

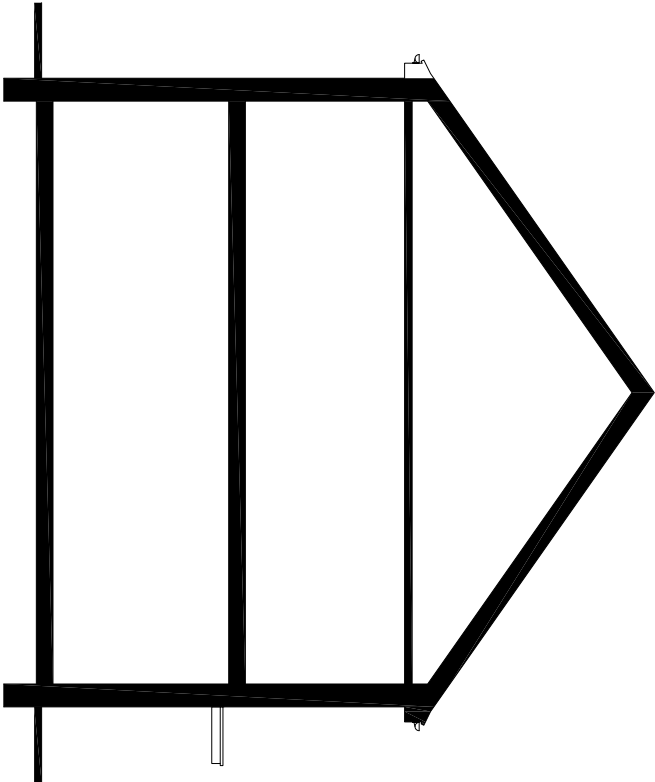


Side Elevation

scale 1:100

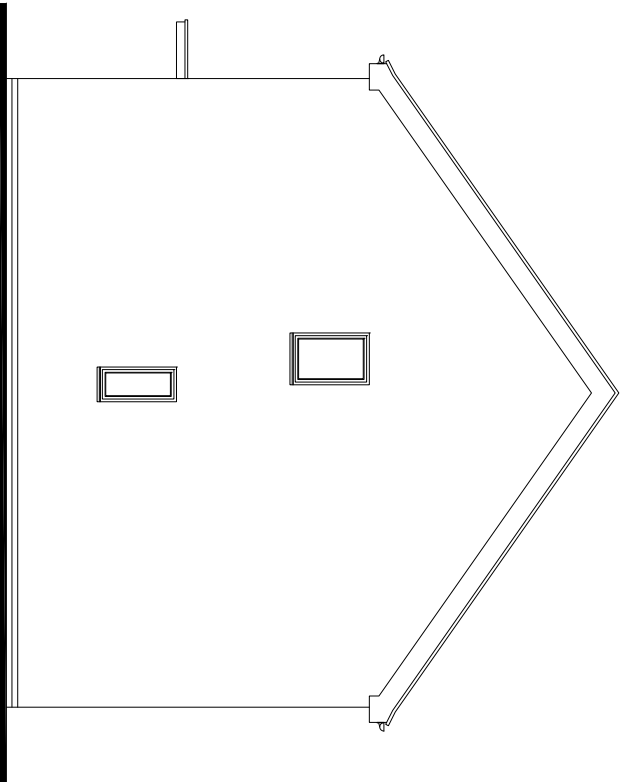


Side Elevation

scale 1:100


 


Scale 1:100

Development		Revision	-	date	dd/mm/yy
Development		Marchon, Whitehaven			
Development		Alnmouth			
Development		Transitional Character Area			
Development		Persimmon			
Development		Persimmon Homes, Lancashire			
Development		Persimmon House, Caton Road, LA1 3RQ			
Development		Phone: 01524 542000			
Drawing Title		Date	Scale	Drawn / Checked by	
Proposed Elevations		02/24	1/100@A3	APA	
Drawing Status		AL_End_TCA	-907	Rev	
Planning				-	

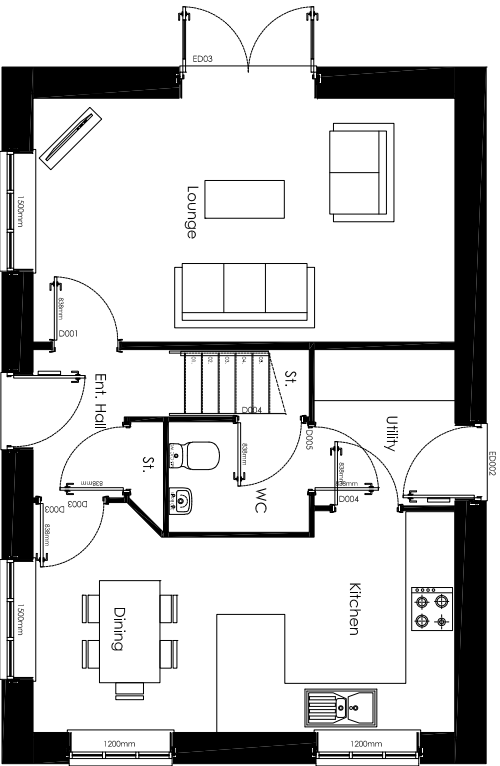


Ground Floor Plan
scale 1:100

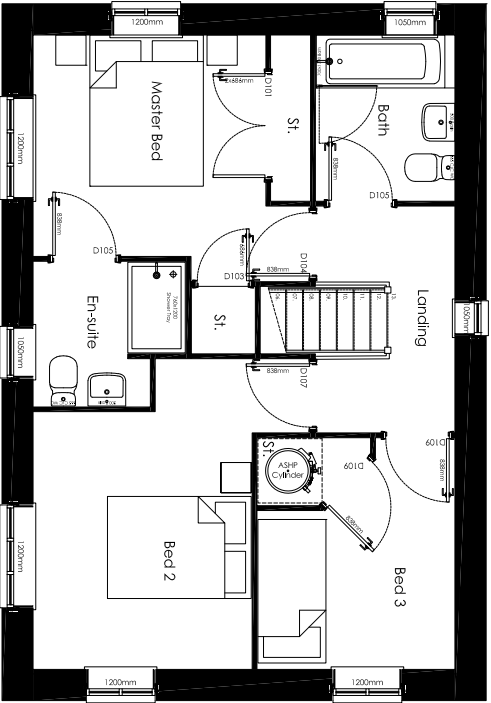 


First Floor Plan
scale 1:100


 Persimmon Persimmon Homes Lancashire Persimmon House, Caton Road, LA1 3RQ Phone: 01524 542000				Development		Marchon, Whitehaven Barnwood		Total Floor Area - 96.71m² [1041q.ft]	
Drawing Title				Date		Scale		Drawn / Checked by	
Proposed Plans				02/24		1/100@A3		APA	
Drawing Status				Bw_Det_R25		-901		-	
Planning									

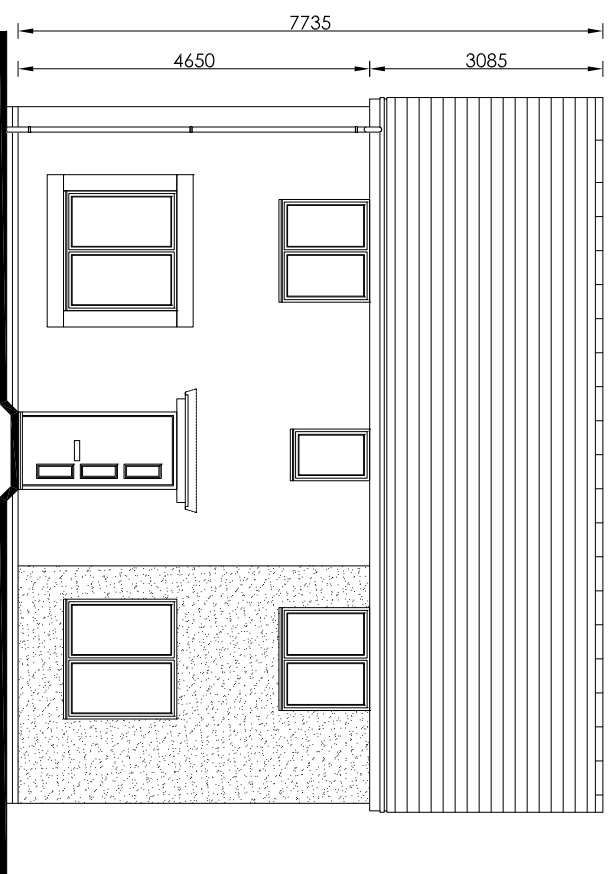


Front Elevation
scale 1:100

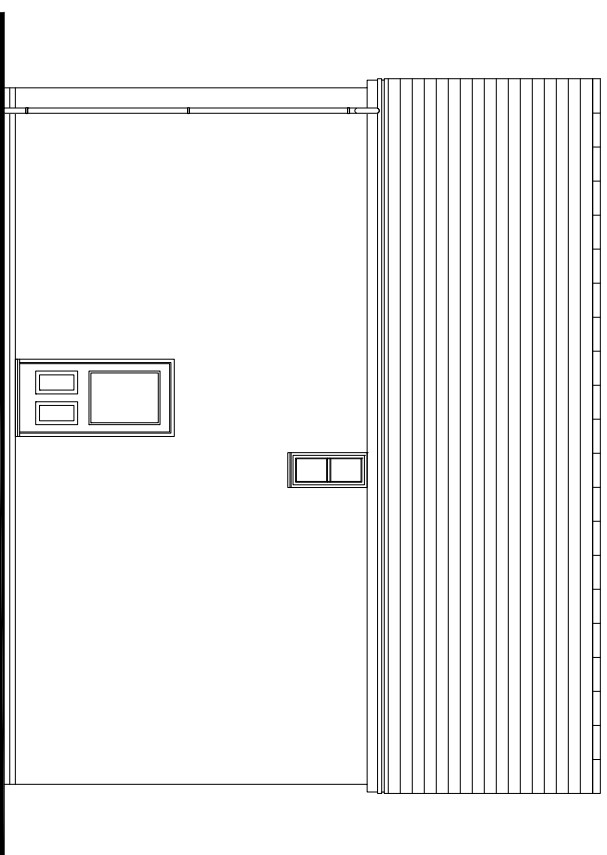

Rear Elevation
scale 1:100

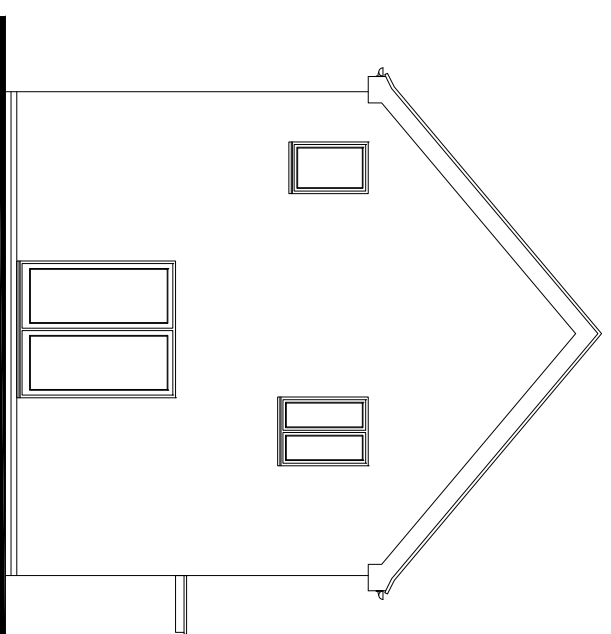


Side Elevation
scale 1:100

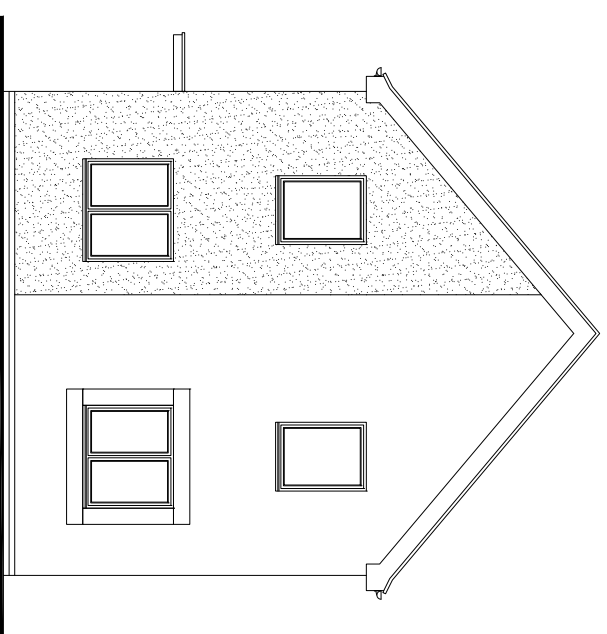


Side Elevation
scale 1:100

Development		-	Revision -	date/revision
Marchon, Whitehaven Barnwood Coastal Character Area				
 Persimmon Persimmon Homes Lancashire Persimmon House, Cotton Road, LA1 3KQ Phone: 01525 542000		Drawing Title		
Proposed Elevations		Date	Scale	Drawn / Checked by
		02/24	1/100@A3	APA
Drawing Status	Drawing Ref	Rev		
Planning	Bw_Def_CCA	-907 -		

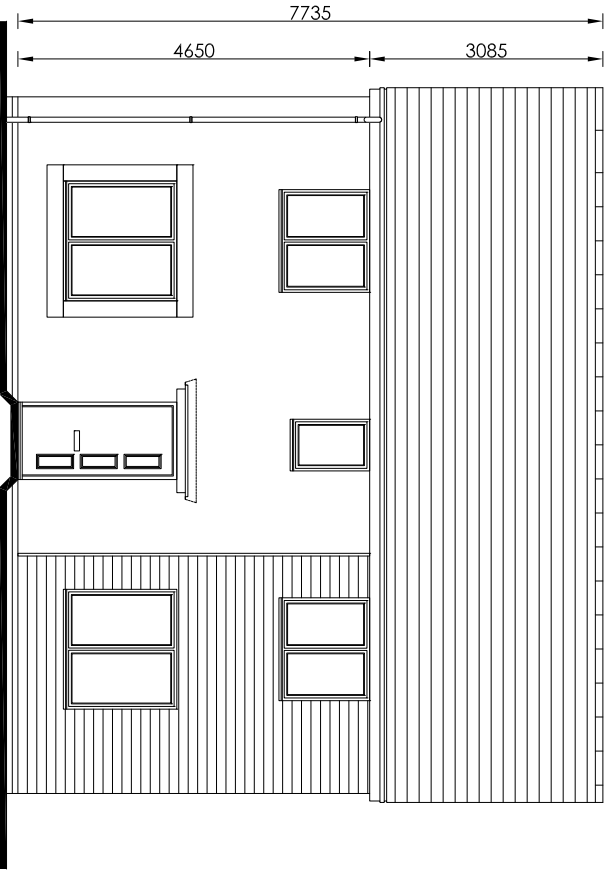


Front Elevation

scale 1:100

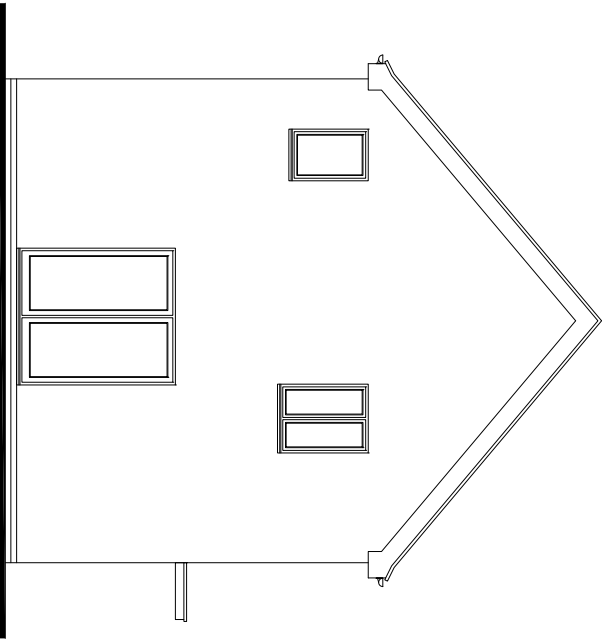


Side Elevation

scale 1:100

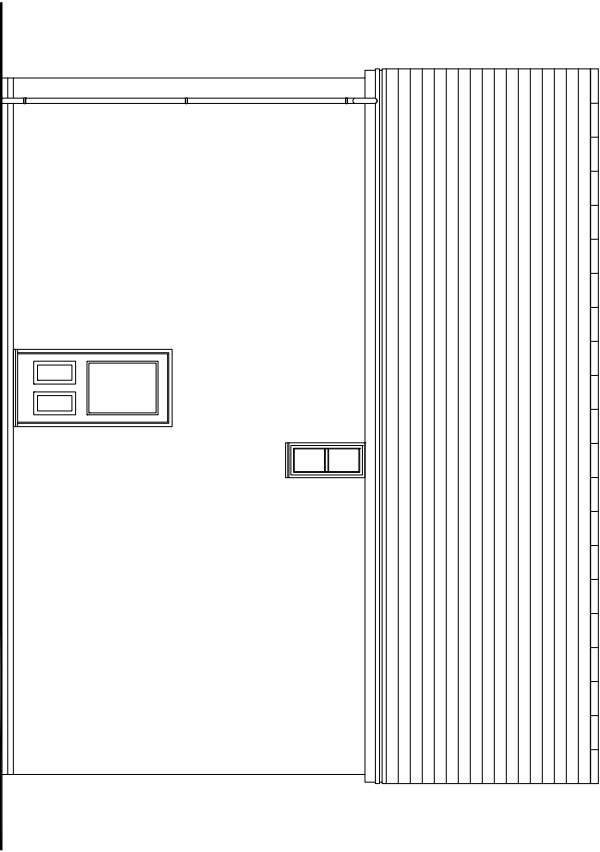


Rear Elevation

scale 1:100

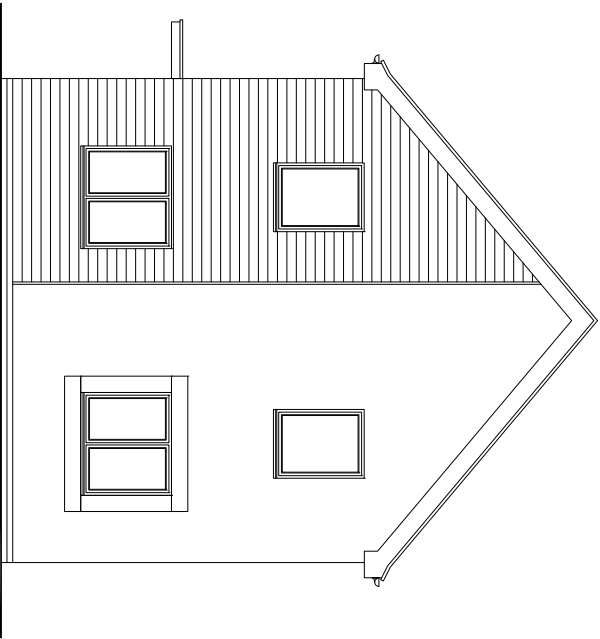


Side Elevation

scale 1:100

 


Scale 1:100


Persimmon Persimmon Homes Lancashire Persimmon House, Caton Road, LA1 3RQ Phone: 01524 542000				Development		Revision -		definition	
Marchon, Whitehaven Barnwood Main Street Character Area									
Drawing Title	Proposed Elevations			Date	02/24	Scale	1/100@A3	Drawn / Checked by	APA
Drawing Status	Planning			Drawing Ref	Bw_Det_MSC		-907	Rev	-

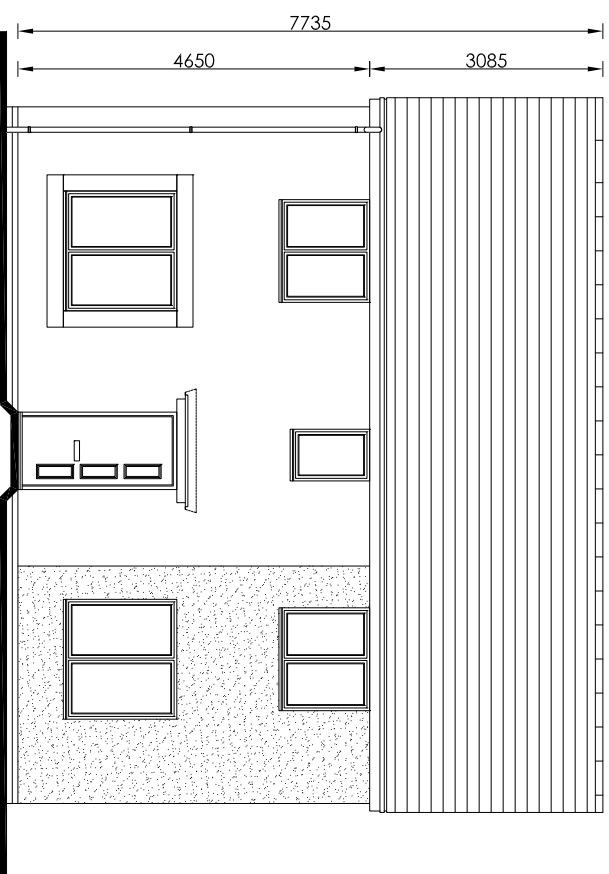


Front Elevation
scale 1:100

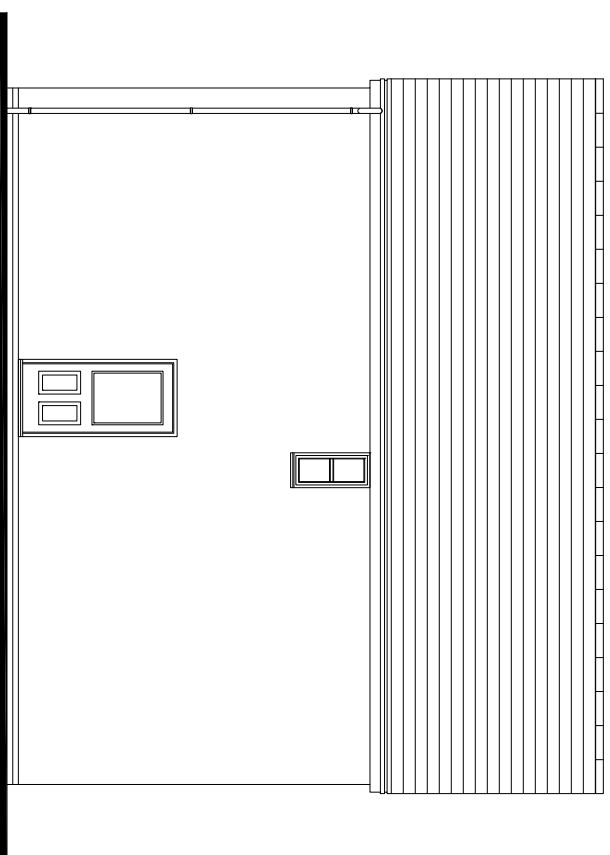

Rear Elevation
scale 1:100

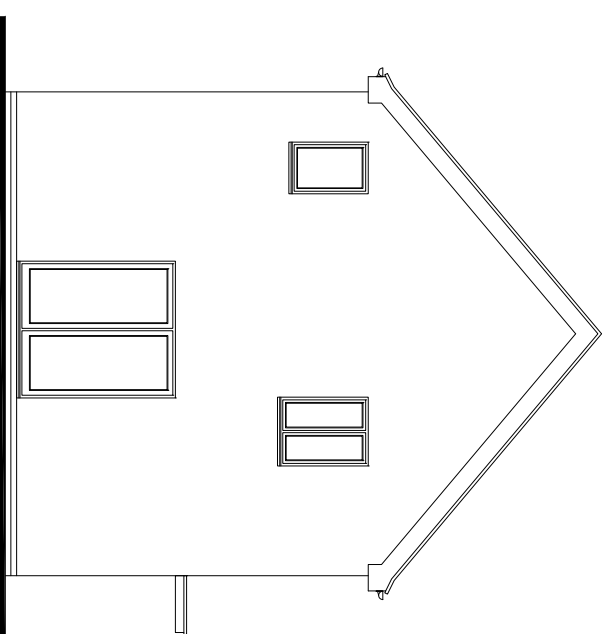


Side Elevation
scale 1:100

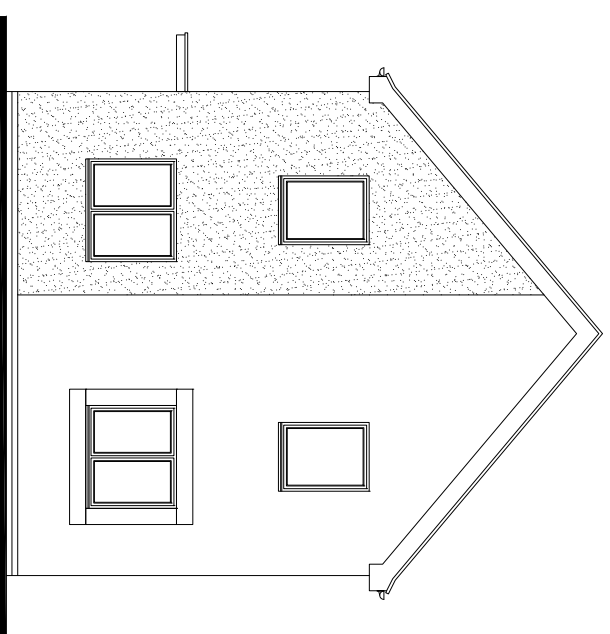


Side Elevation
scale 1:100

 Persimmon Persimmon Homes Lancashire Persimmon House, 100 Westfield, LA1 3RQ Phone: 01524 545000	Development			
	Marchon, Whitehaven Barnwood Transitional Character Area			
Drawing Title	Date	Scale	Drawn / Checked by	
Proposed Elevations	02/24	1/100@A3	APA	
Drawing Status	Drawing Ref	Rev		
Planning	Bw_Det_TCA	-907 -		

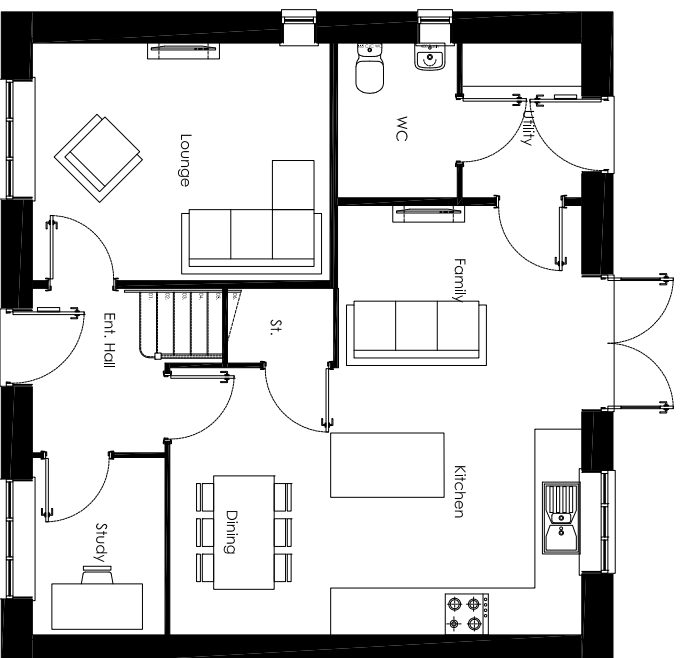


Ground Floor Plan

scale 1:100

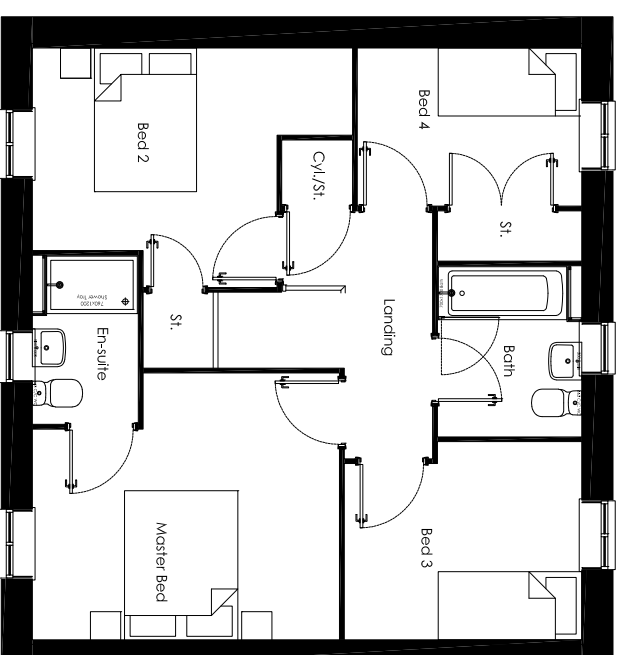


First Floor Plan
scale 1:100


 Persimmon Persimmon Homes Lancashire Persimmon House, Cotton Road, LA1 3RQ Phone: 01524 542000	Development Marchon, Whitehaven Brampton Total Floor Area - 117m² [1261sq.ft]		Refinement
	Reason -	Refinement	Refinement
Proposed Plans	Date 02/24	Scale 1/100@A3	Drawn / Checked by APA
Drawing Status: Planning	Drawing Ref: BL-Det_CCA	-901	Rev -

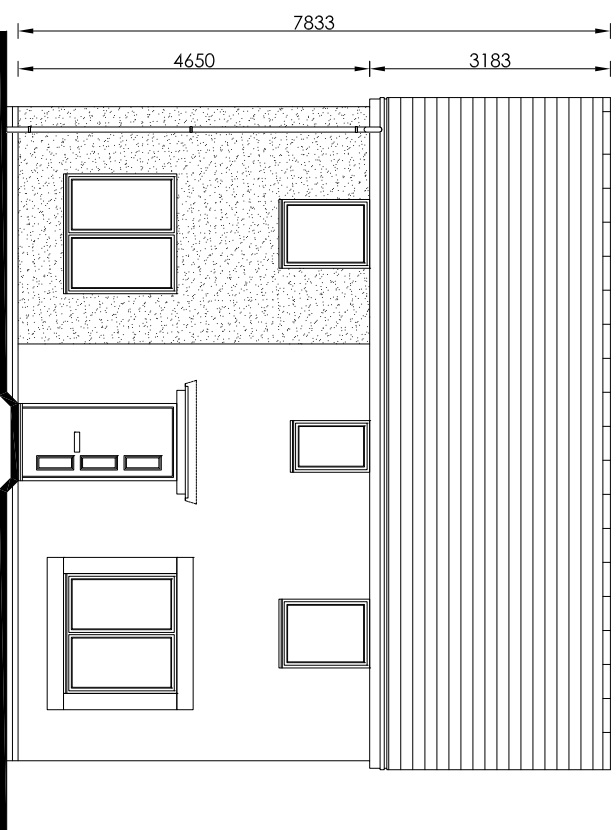


Front Elevation
scale 1:100

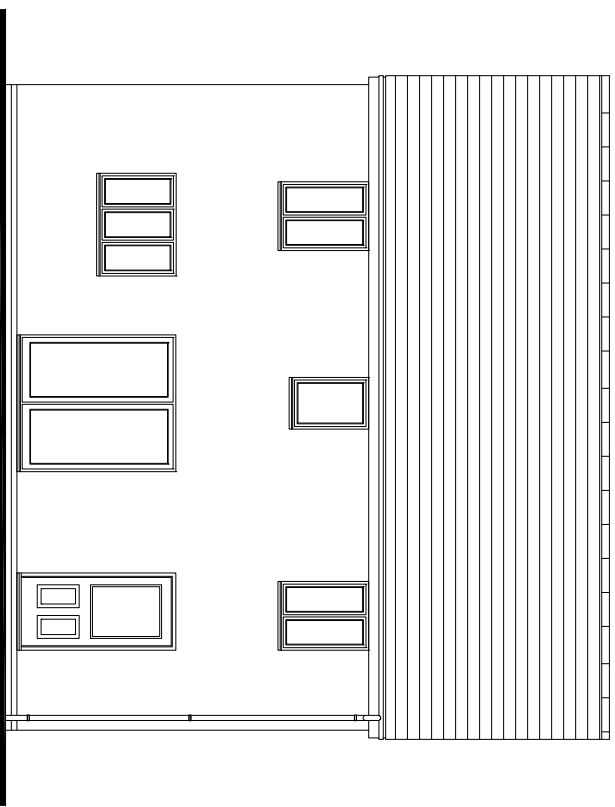

Rear Elevation
scale 1:100

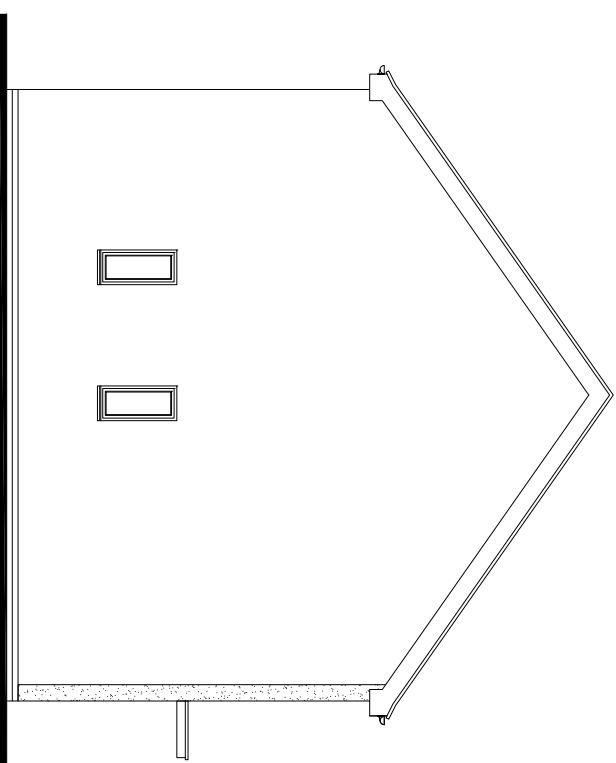


Side Elevation
scale 1:100

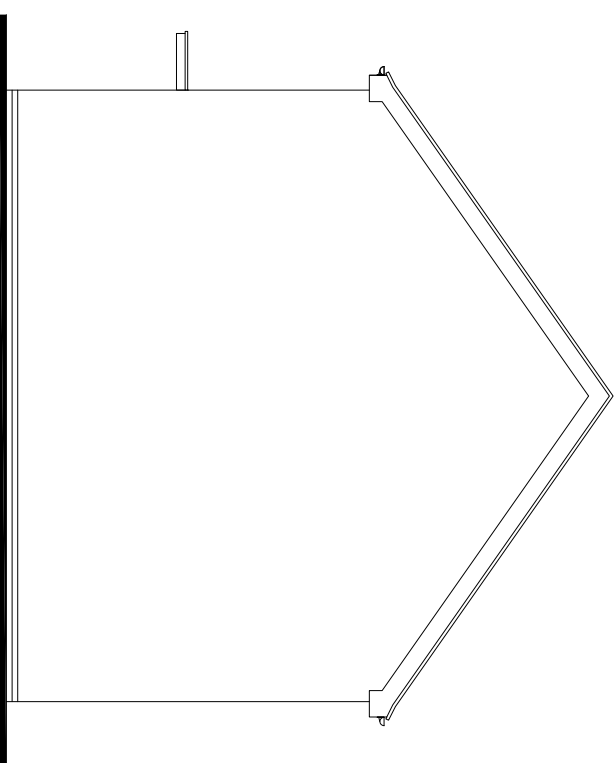

Side Elevation


scale 1:100

 Persimmon Persimmon Homes Lancaster Persimmon House, 201A Road, LA1 3RQ Phone: 01524 842000	Development Marchon, Whitehaven Brampton Coastal Character Area		- Relation -	drawings
	Drawing Title Proposed Elevations	Date 02/24 Scale 1/100@A3 Drawn / Checked by APA	Drawing Status Planning	Rev -

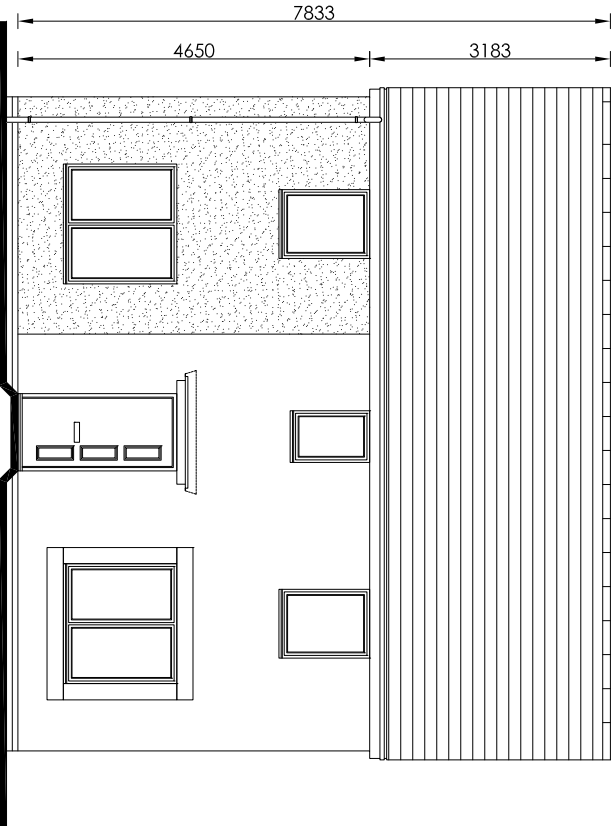


Front Elevation

scale 1:100

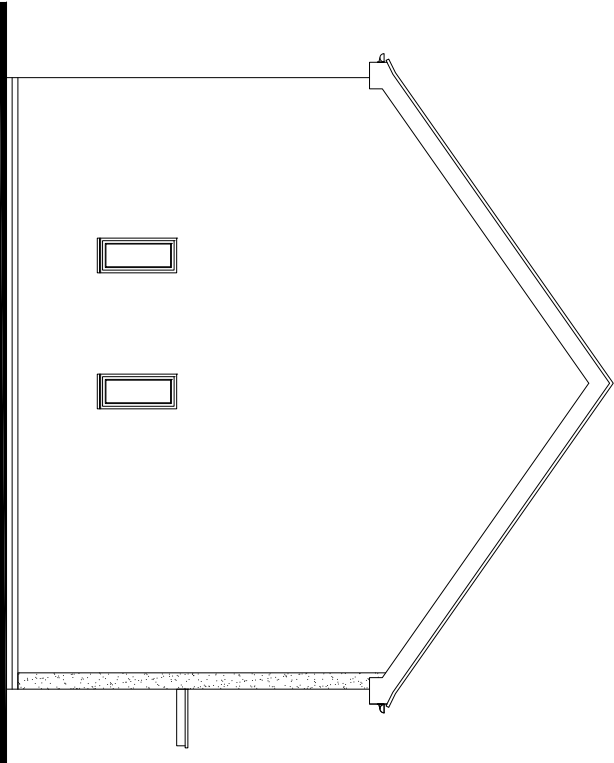


Side Elevation

scale 1:100

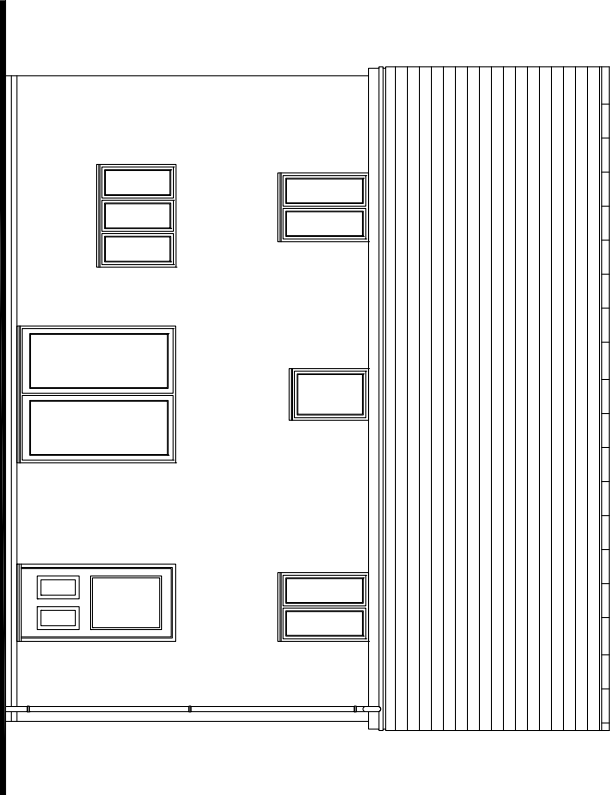


Rear Elevation

scale 1:100

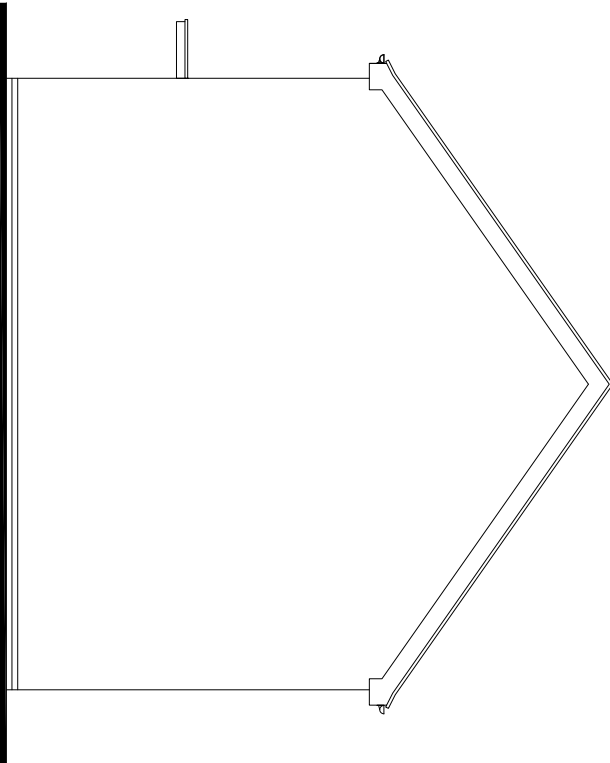


Side Elevation


scale 1:100

 

Persimmon Persimmon Homes, Lancashire Persimmon House, Caton Road, LA1 3RQ Phone: 01524 542000				Development		Marchon, Whitehaven Brampton Transitional Character Area		-	Revision	-	dim/m/y
Drawing Title	Proposed Elevations			Date	02/24	Scale	1/100@A3	Drawn / Checked by		APA	
Drawing Status	Planning			Drawing Ref	Br_Det_JCA		-907	Rev		-	

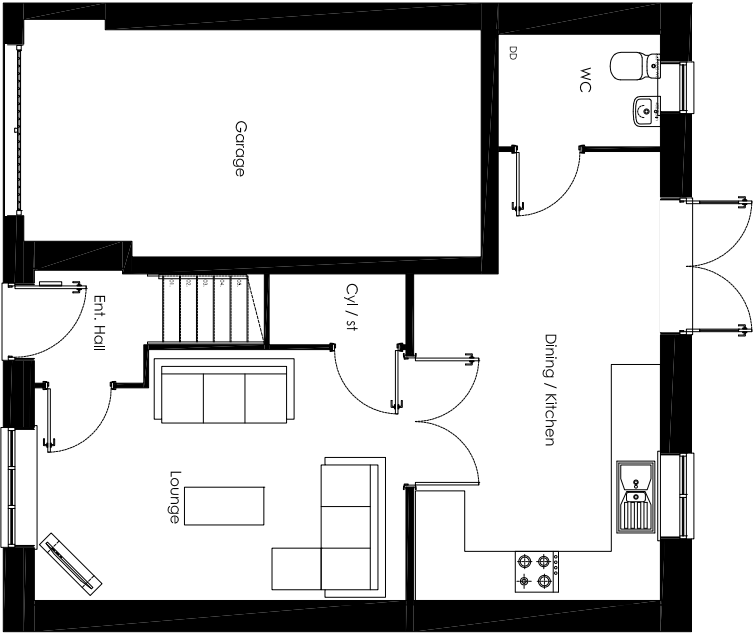



Ground Floor Plan
scale 1:100

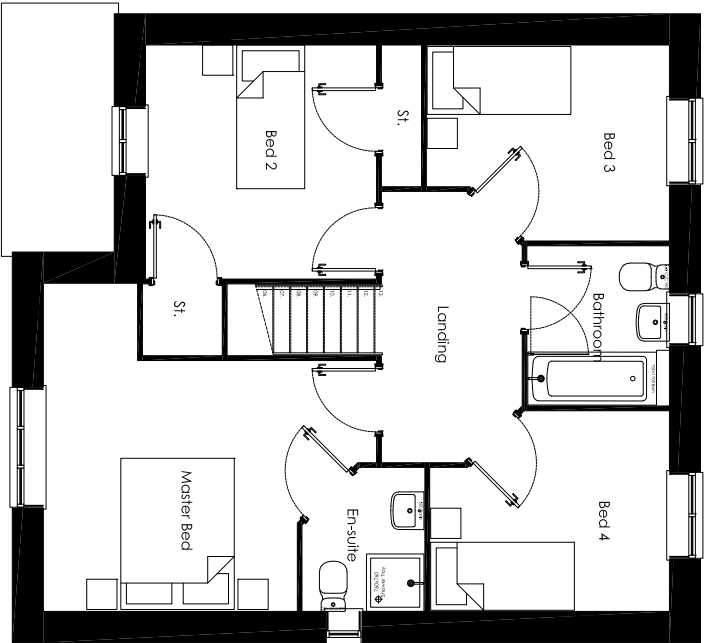

First Floor Plan
scale 1:100


-		Revision	-	dd/mm/yyyy
Development Marchon, Whitehaven Burnham Total Floor Area - 103.5m² [1115sq.ft]				
Drawing Title Proposed Plans				
Drawing Ref		Scale		Drawn / Checked by
Bu_Det_CCA		1/100@A3		AA
Drawing Status Planning		-901		Rev -

 

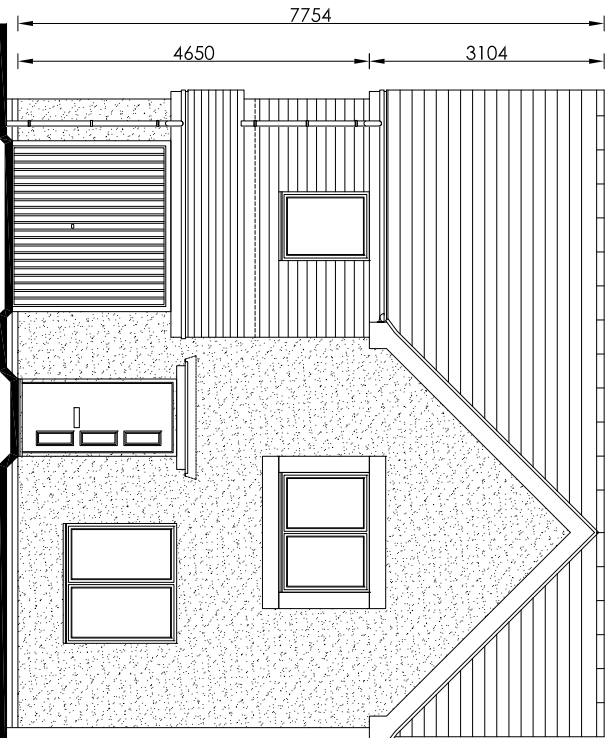


Front Elevation

scale 1:100

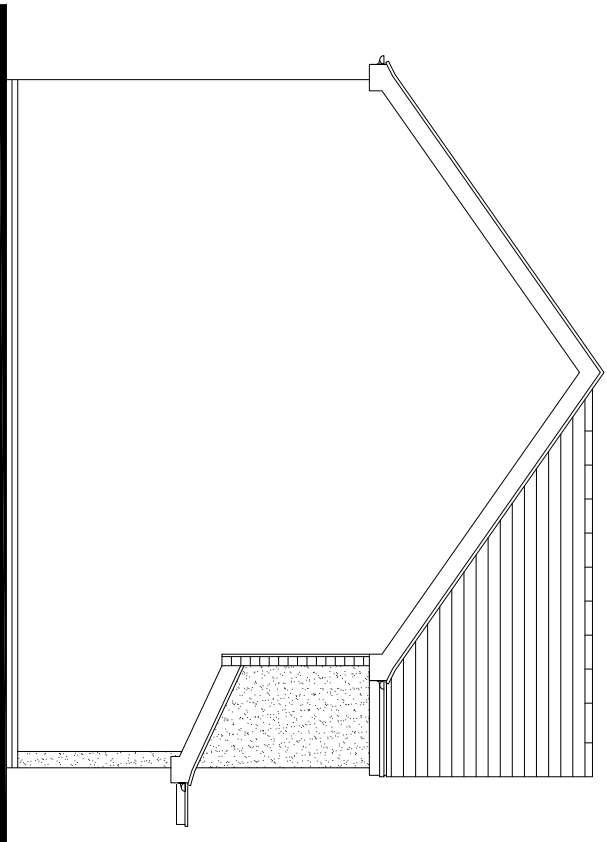


Side Elevation

scale 1:100

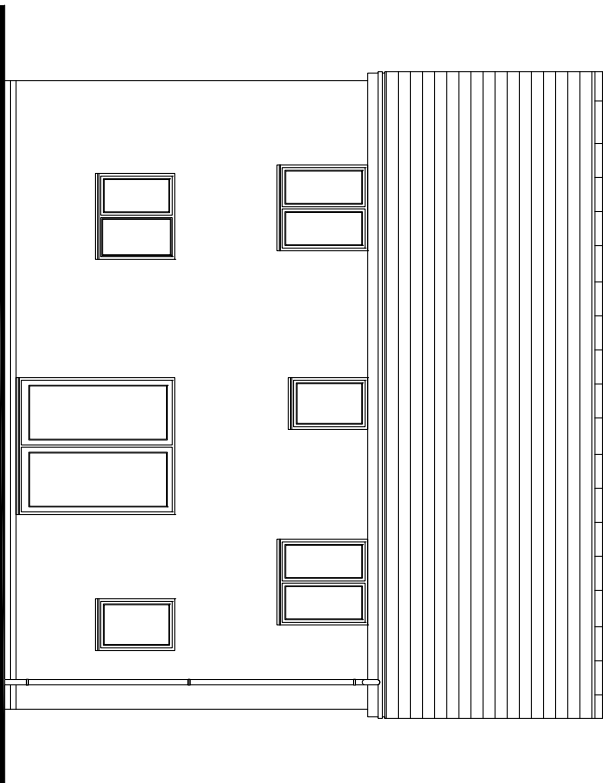

Rear Elevation

scale 1:100

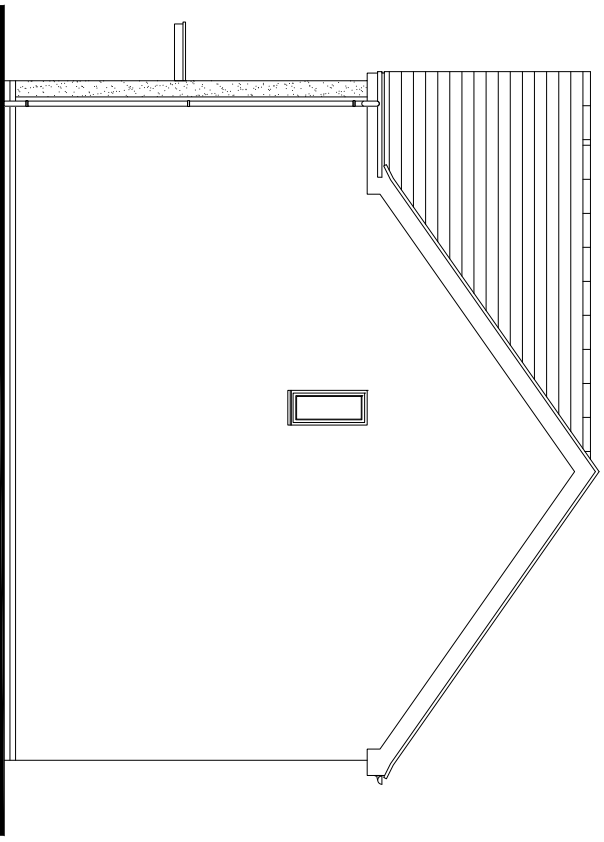


Side Elevation

scale 1:100




 Persimmon Persimmon Homes Lorraine Persimmon House, 10000 LA 5KQ Phone: 01524 542000				Revision -		drawn/checked by
Development				Marchon, Whitehaven Burnham Coastal Character Area		
Drawing Title	Date	Scale	Drawn / Checked by			
Proposed Elevations	02/24	1/100@A3	AA			
Drawing Status	Drawing Ref	Rev				
Planning	Bu_Det_CCA	-907	-			



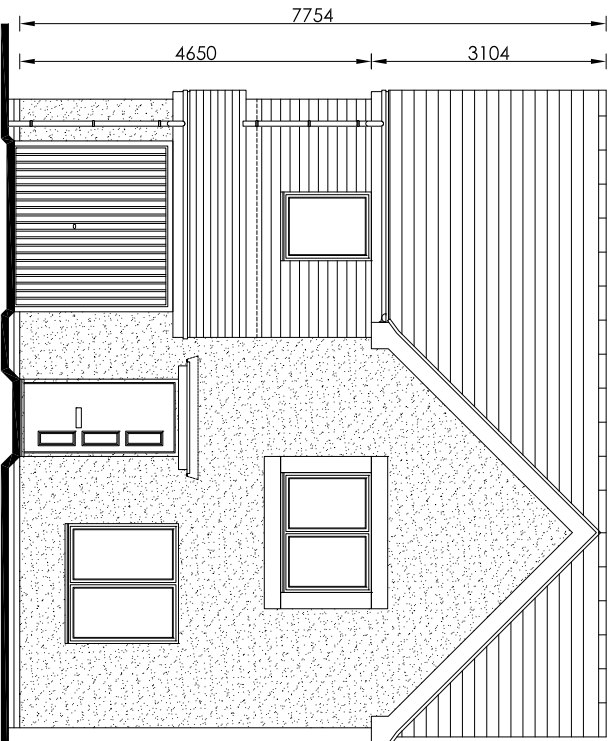


Front Elevation

scale 1:100

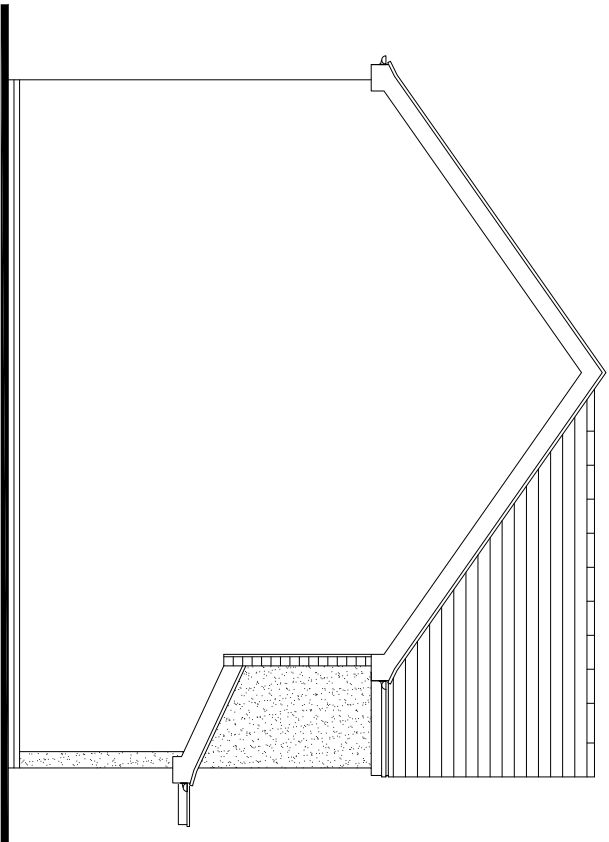


Side Elevation

scale 1:100

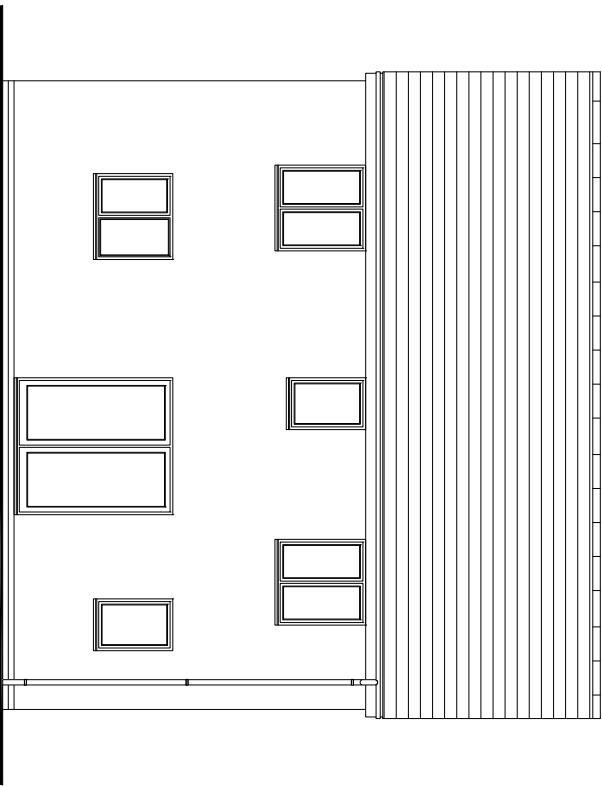

Rear Elevation

scale 1:100

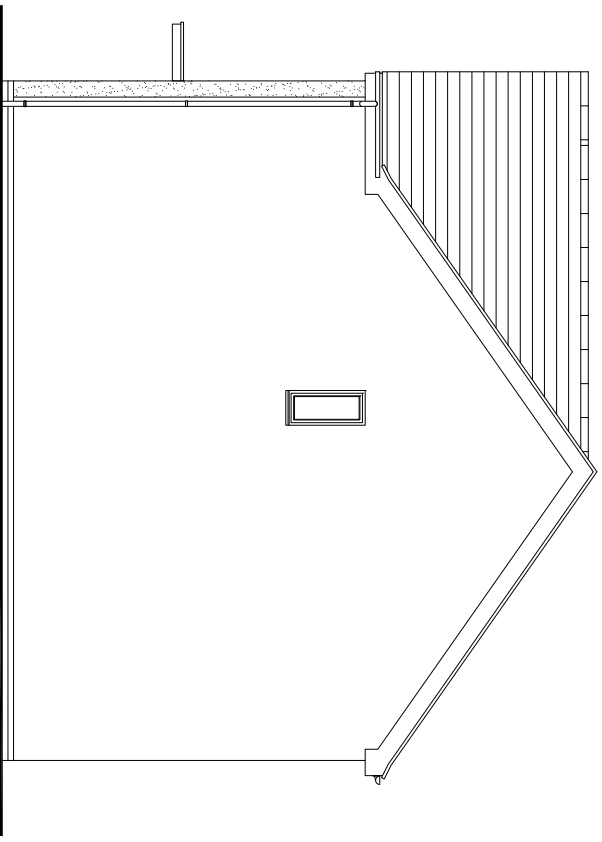


Side Elevation

scale 1:100




Development		Revision	-	dim/mmm/y
Marchon, Whitehaven				
Burnham				
Transitional Character Area				
Drawing Title		Date	Scale	Drawn / Checked by
Proposed Elevations		02/24	1/100@A3	APA
Drawing Status		Br_Det_JCA	-907	-
Planning				

**Persimmon**
Persimmon Homes, Lancashire
Persimmon House, Caton Road, LA1 3RQ
Phone: 01524 542000

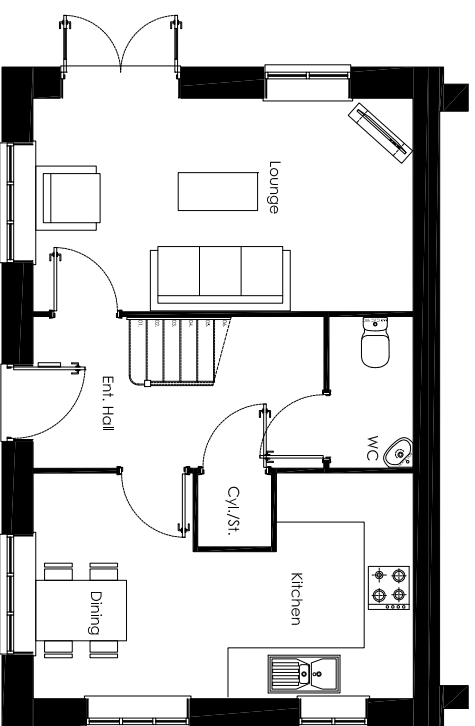


Ground Floor Plan

scale 1:100

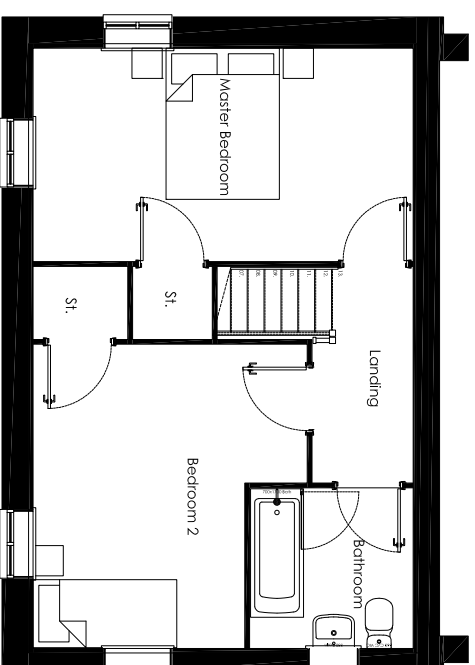


First Floor Plan
scale 1:100



 Persimmon Persimmon Homes Lancaster Persimmon House, Cotton Road, LA1 3RQ Phone: 01524 542000	Development Marchon, Whitehaven Chiltern Total Floor Area - 82.5m² [889sq.ft)]		Revision -	drawn by
	Proposed Plans	Date 02/24	Scale 1/100@A3	Drawn / Checked by APA
Drawing Status Planning	Drawing Ref Ct_End_R25	Rev -901	-	

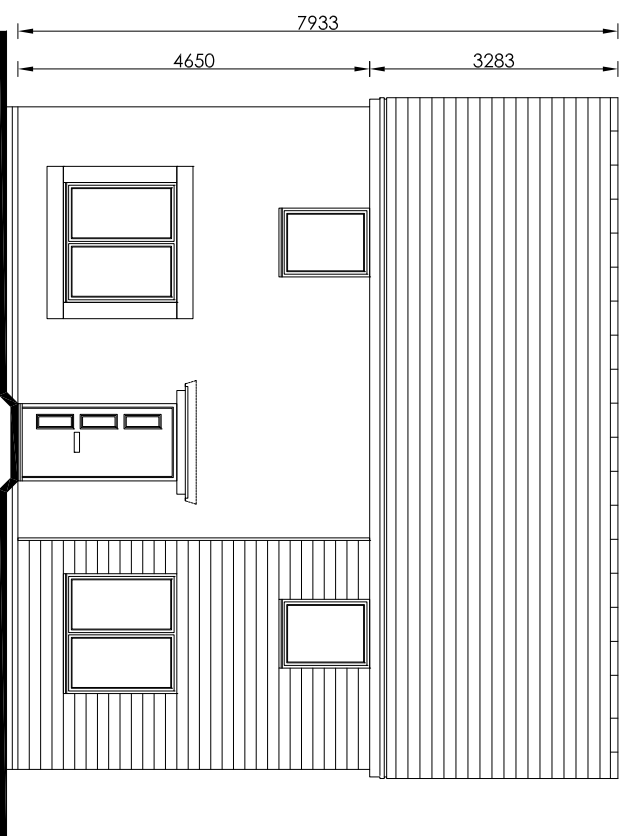


Front Elevation
scale 1:100

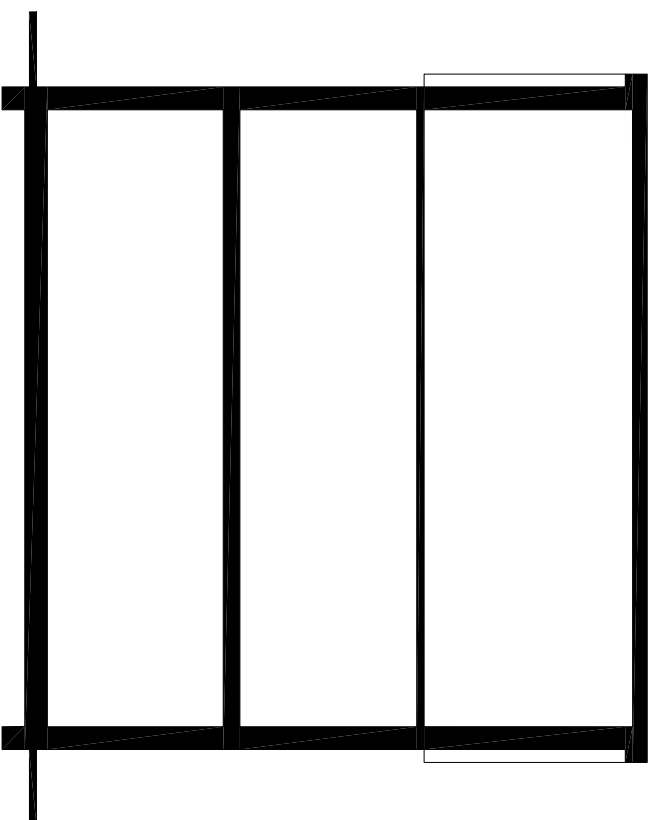

Rear Elevation
scale 1:100

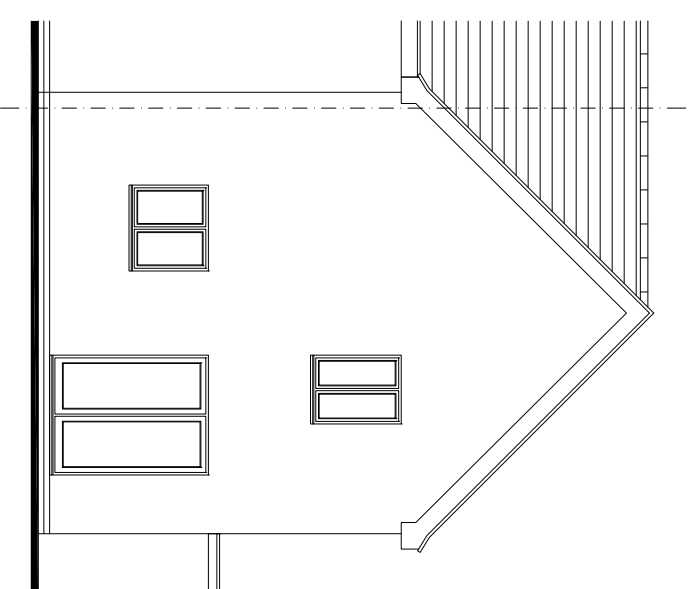 


Side Elevation
scale 1:100


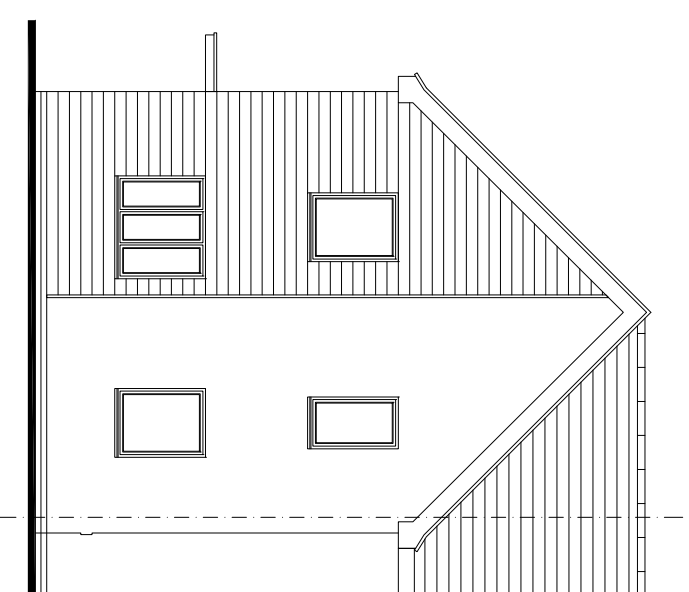


Side Elevation
scale 1:100

 Persimmon Persimmon Homes Lancaster Persimmon House, Cotton Road, LA1 3RQ Phone: 01524 542000	Development Marchon, Whitehaven Chiltern Main Street Character Area		Revision -	definitively
	Drawing Title Proposed Plans	Date 02/24	Scale 1/100@A3	Drawn / Checked by APA
Drawing Status Planning	Drawing Ref Ct_End_MSC	Rev -907	-	

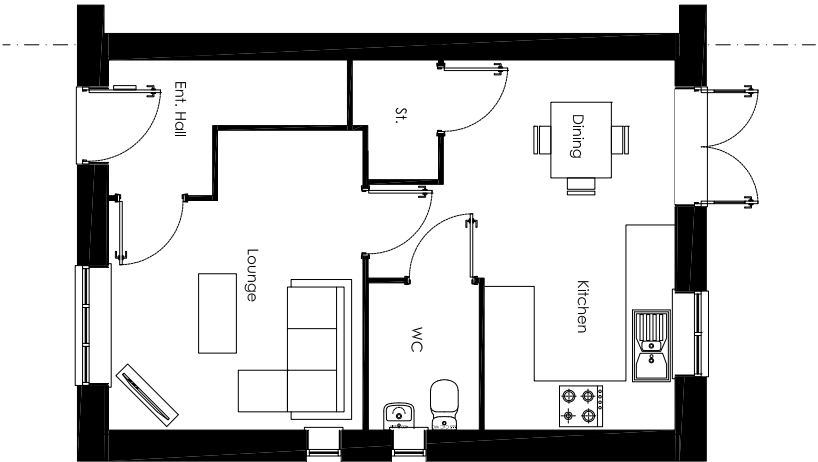


Ground Floor Plan
scale 1:100

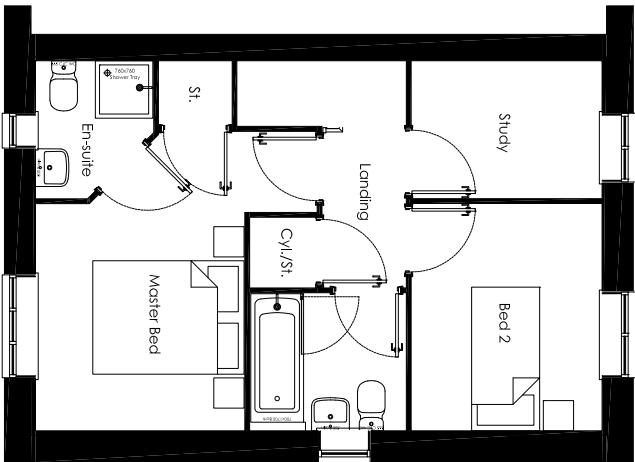 


First Floor Plan
scale 1:100

Persimmon Persimmon Homes, Lancashire Persimmon House, Caton Road, LA1 3RG Phone: 01524 542000		Revision -		dd/mm/yyyy	
Development		Marchon, Whitehaven Danbury Total Floor Area - 76.00m² [818sq.ft]			
Drawing Title	Date	Scale	Drawn / Checked by		
Proposed Plans	02/24	1/100@A3	APA		
Drawing Status	Drawing Ref		Rev		
Planning	Dq_End_R25	-901	AA		

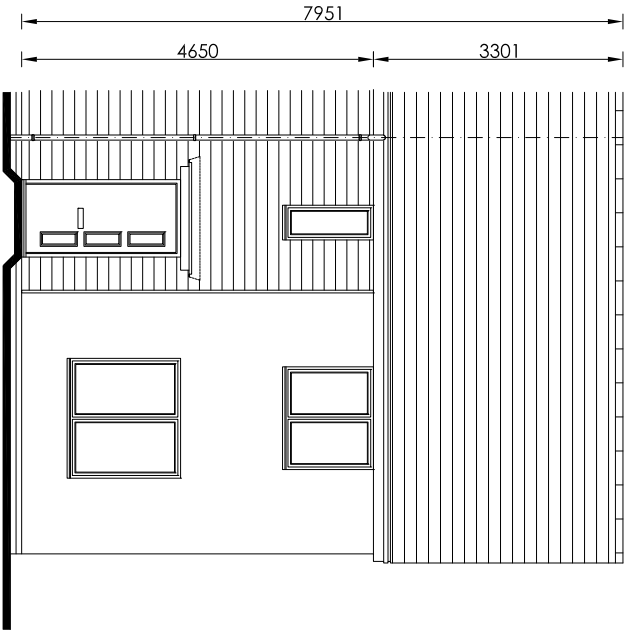


Front Elevation

scale 1:100

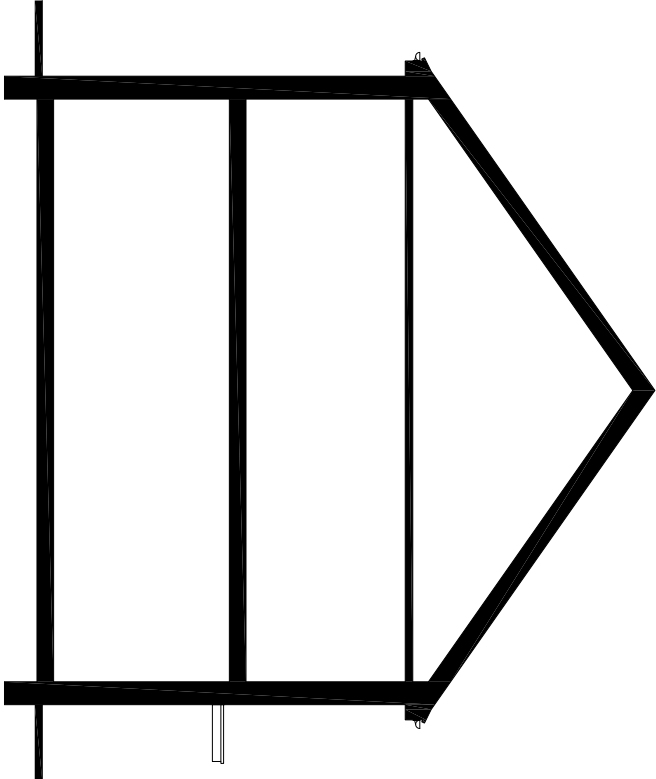


Side Elevation

scale 1:100

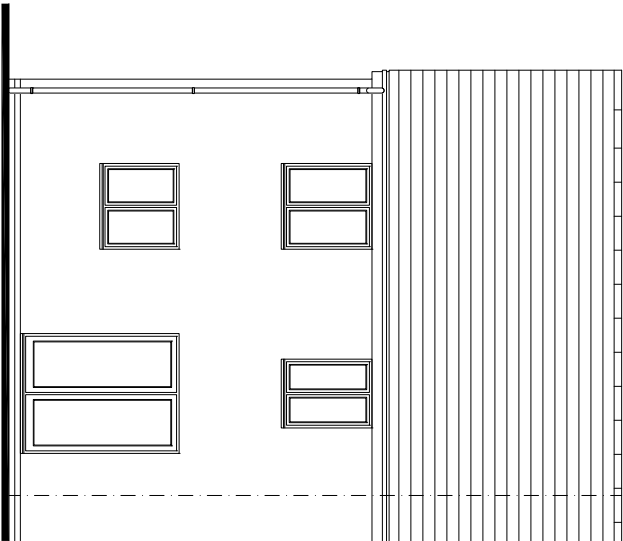


Rear Elevation

scale 1:100

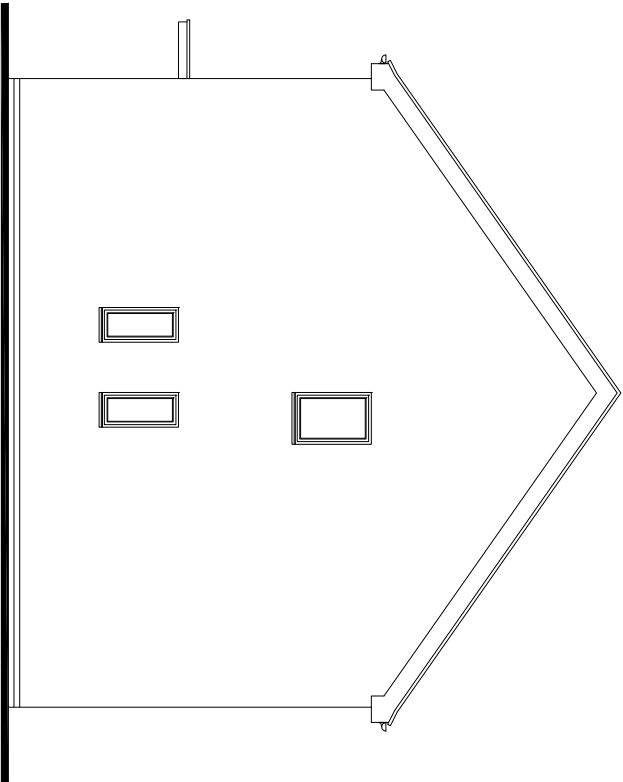


Side Elevation

scale 1:100

 


-		Revision	-	drawn by
Development		Marchon, Whitehaven Danbury Main Street Character Area		
Drawing Title	Date	Scale	Drawn / Checked by	
Proposed Elevations	02/24	1/100@A3	APA	
Drawing Status	Drawing Ref	Dq_End_MSC	-907	Rev
Planning				-


**Persimmon**
Persimmon Homes, Lancashire
Persimmon House, Caton Road, LA1 3RQ
Phone: 01524 542000

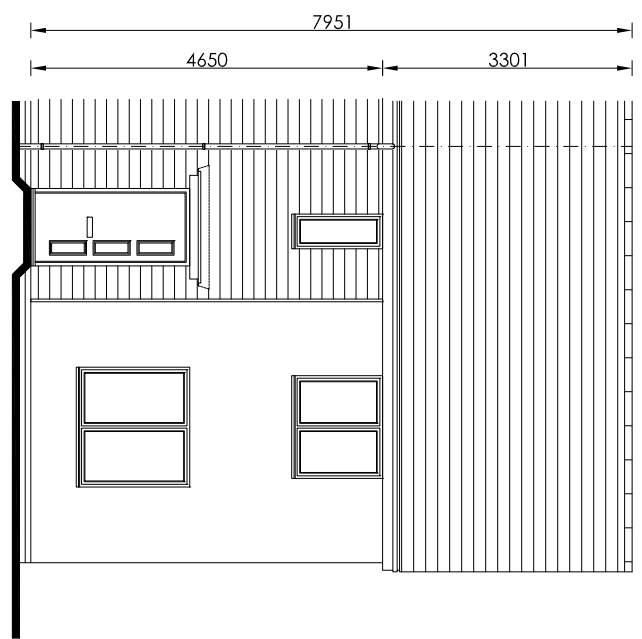


Front Elevation
scale 1:100

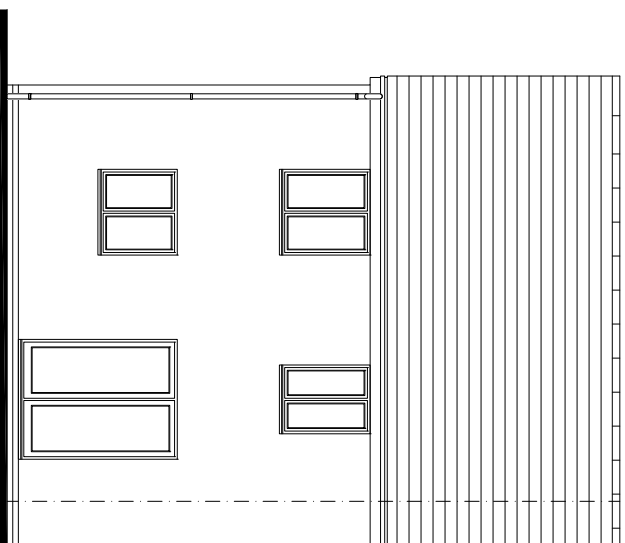

Rear Elevation
scale 1:100

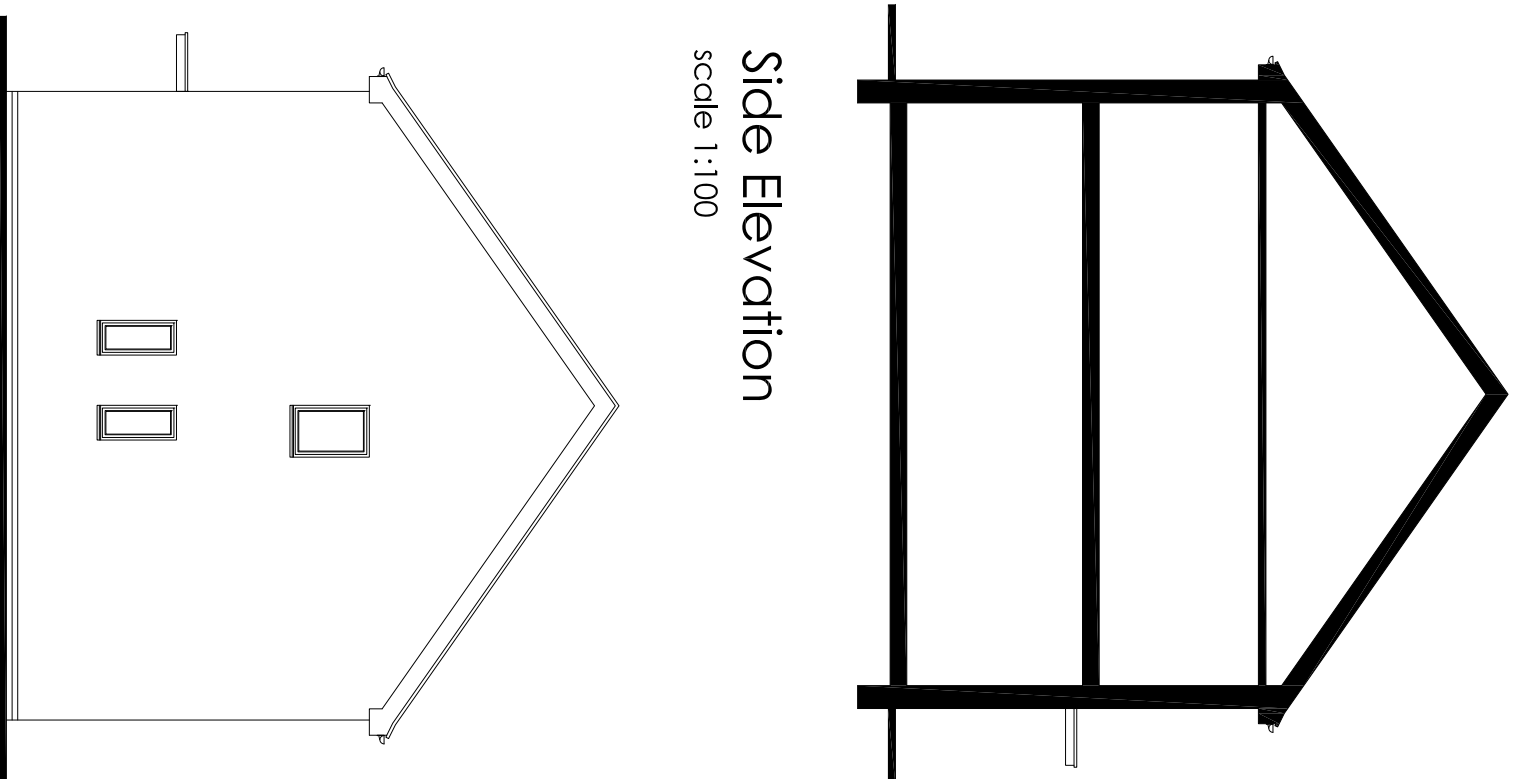


Side Elevation
scale 1:100


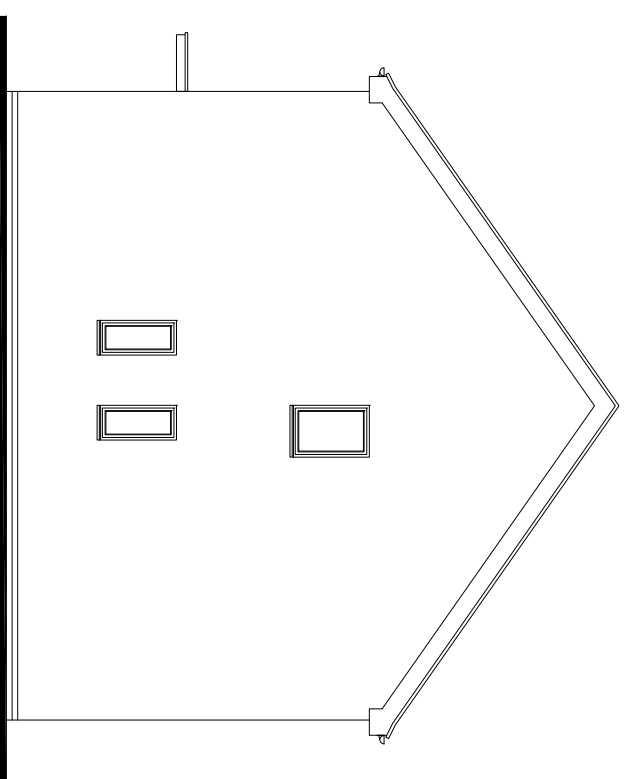


Side Elevation
scale 1:100

 Persimmon Persimmon Homes Lancashire Persimmon House, 20101, Road, LA1 3RQ Phone: 01254 842000	Development			-	Revision -	date/revision
	Marchon, Whitehaven Danbury Transitional Character Area					
	Drawing Title	Date	Scale	Drawn / Checked by		
	Proposed Elevations	02/24	1/100@A3	APA		
	Drawing Status	Drawing Ref	Rev			
Planning	Dd_End_TCA	-907	-			

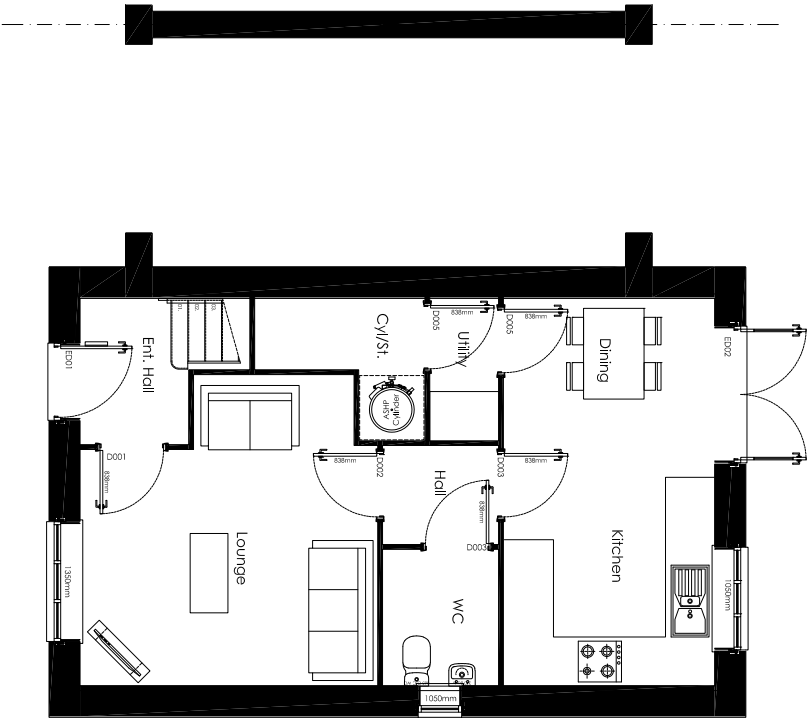


Ground Floor Plan
scale 1:100

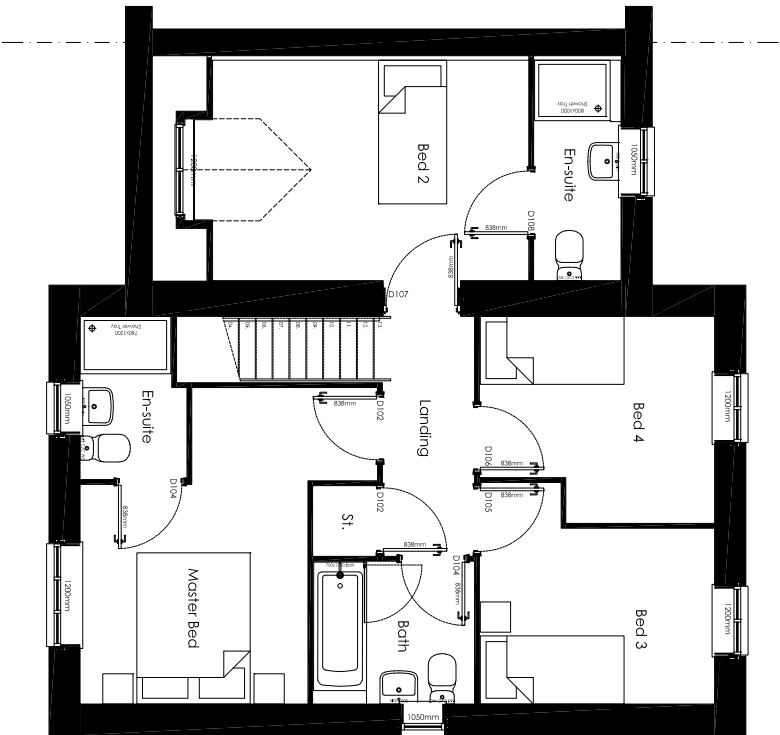 


First Floor Plan
scale 1:100

Persimmon Homes Lancaster Persimmon House, Caton Road, LA1 3RQ Phone: 01524 542000		Revision -		drawing	
Drawing Title		Development			
Proposed Plans		Marchon, Whitehaven			
		Galloway DT			
		Total Floor Area - 102.01m ² [1098 sq.ft]			
Date		Scale		Drawn / Checked by	
02/24		1/100@A3		APA	
Drawing Status		Drawing Ref		Rev	
Planning		Ga_DT_End_R25		-901 -	

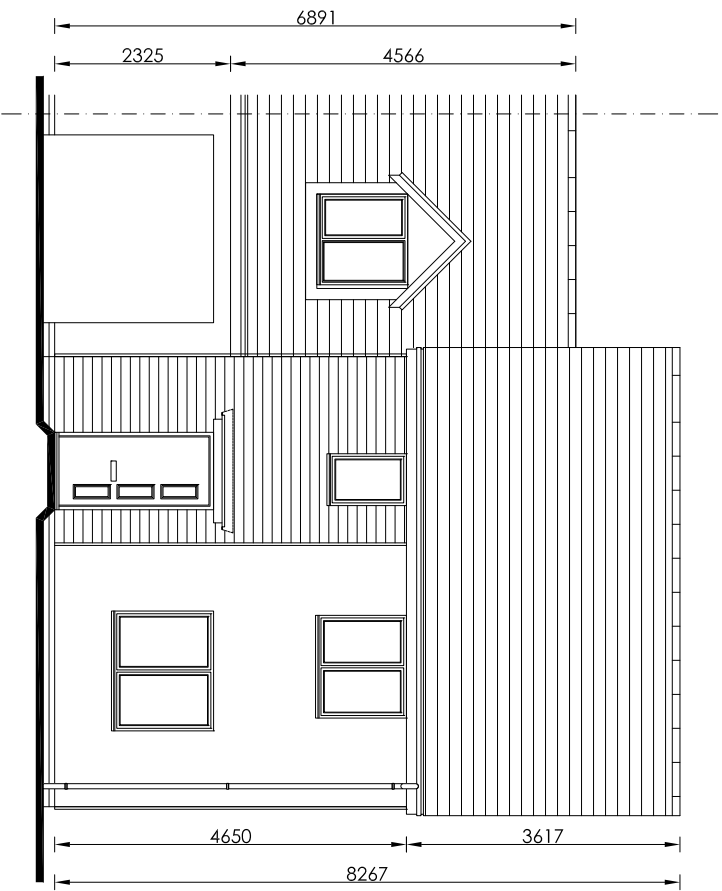


Front Elevation

scale 1:100

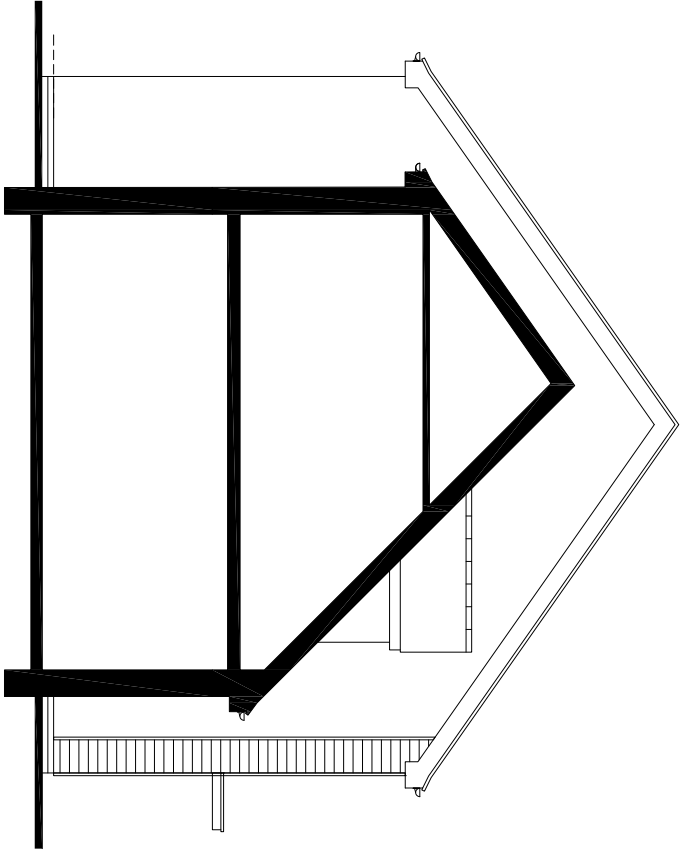


Side Elevation

scale 1:100

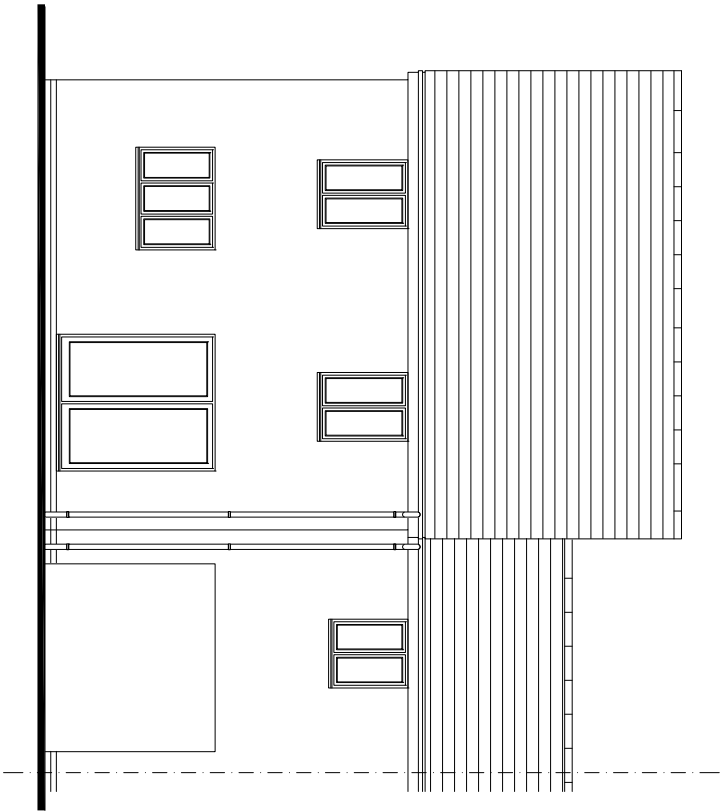


Rear Elevation

scale 1:100

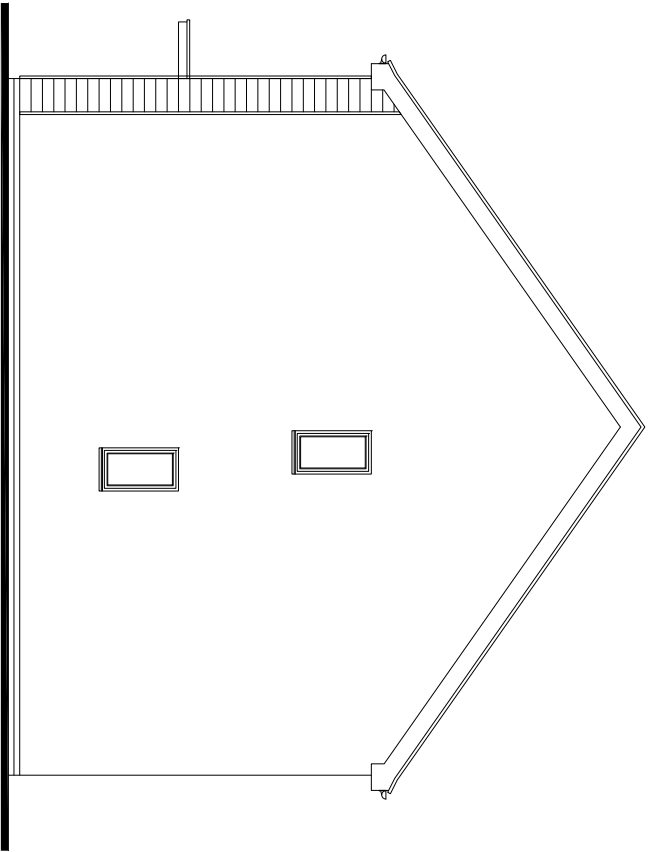

Side Elevation

scale 1:100

 


Scale 1:100

Revision		Date		Scale		Drawn / Checked by	
-	-	-	-	-	-	-	-
Development		02/24		1/100@A3		AA	
Drawing Title		Proposed Elevations		Drawing Ref		Rev	
Drawing Status		Planning		Ga_DL_End_MSC		-907	





Persimmon
Persimmon Homes Lancashire
Persimmon House, Caton Road, LA1 3RQ
Phone: 01524 542000

Marchon, Whitehaven
Galloway DT
Main Street Character Area

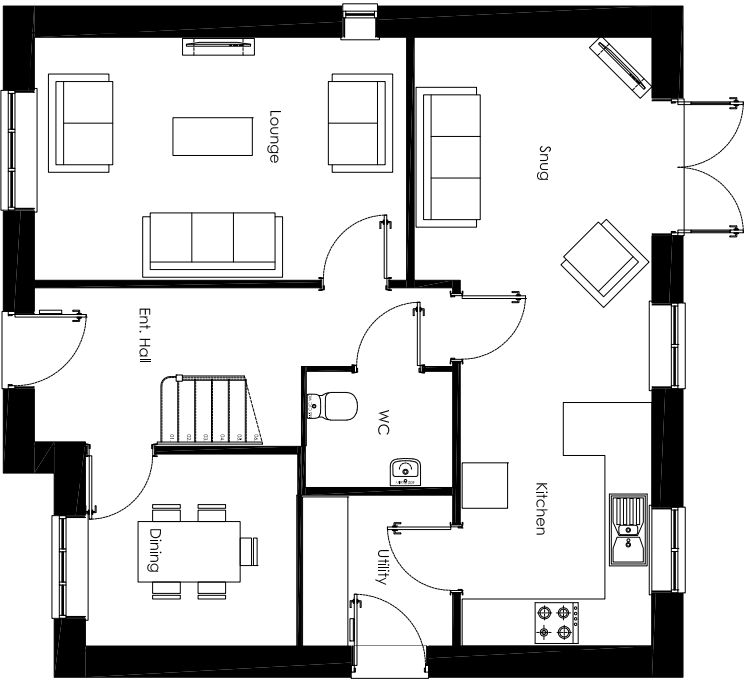


Ground Floor Plan
scale 1:100

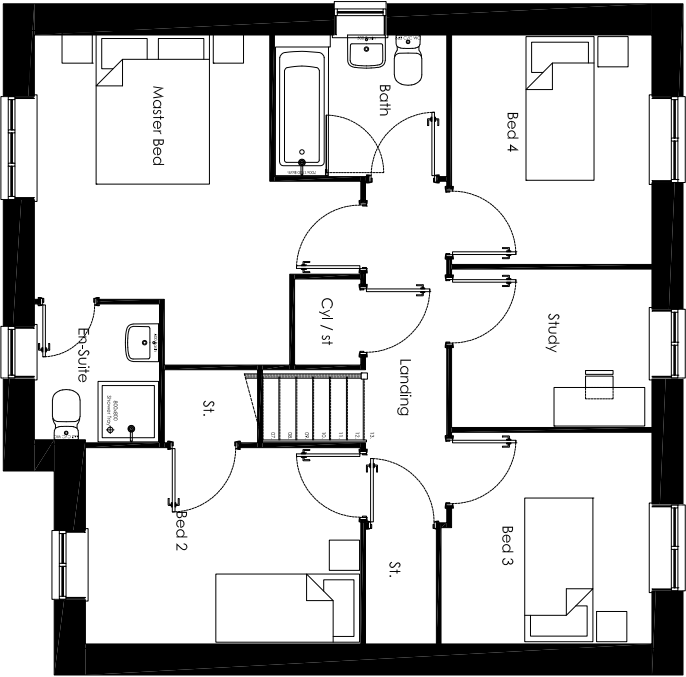 


First Floor Plan
scale 1:100

 Persimmon Persimmon Homes Lancashire Persimmon House, Caton Road, LA1 3RG Phone: 01524 542000		Development		Marchon, Whitehaven		Kielder		Total Floor Area - 131.5m² [1416sq.ft]	
Drawing Title		Date		Scale		Drawn / Checked by			
Proposed Plans		02/24		1/100@A3		AA			
Drawing Status		Drawing Ref		K1_Det_CCA		Rev		-	
Planning									

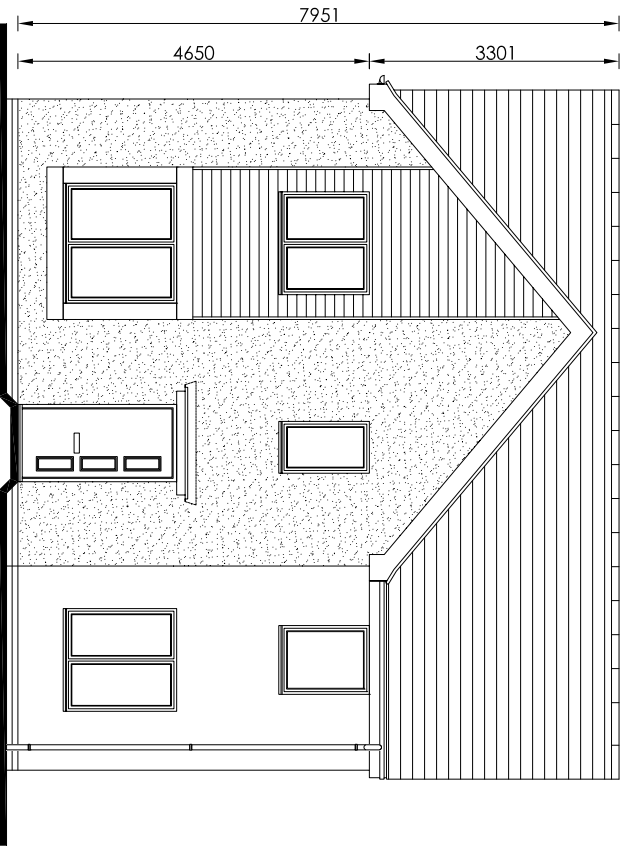


Front Elevation

scale 1:100

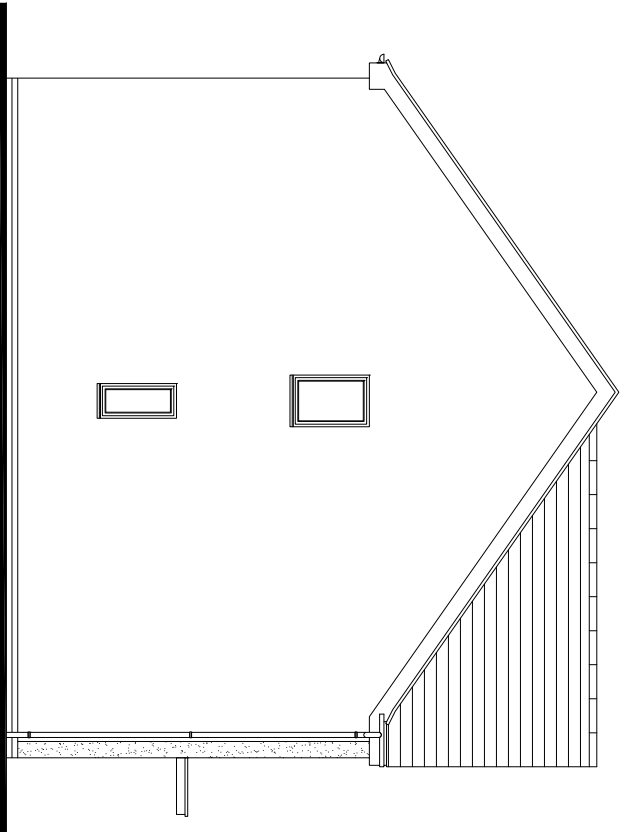


Side Elevation

scale 1:100

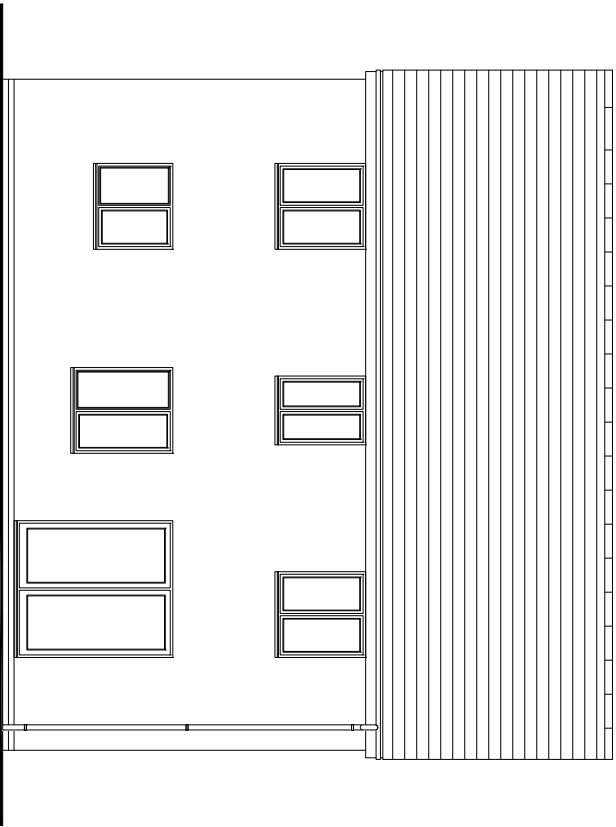


Rear Elevation

scale 1:100

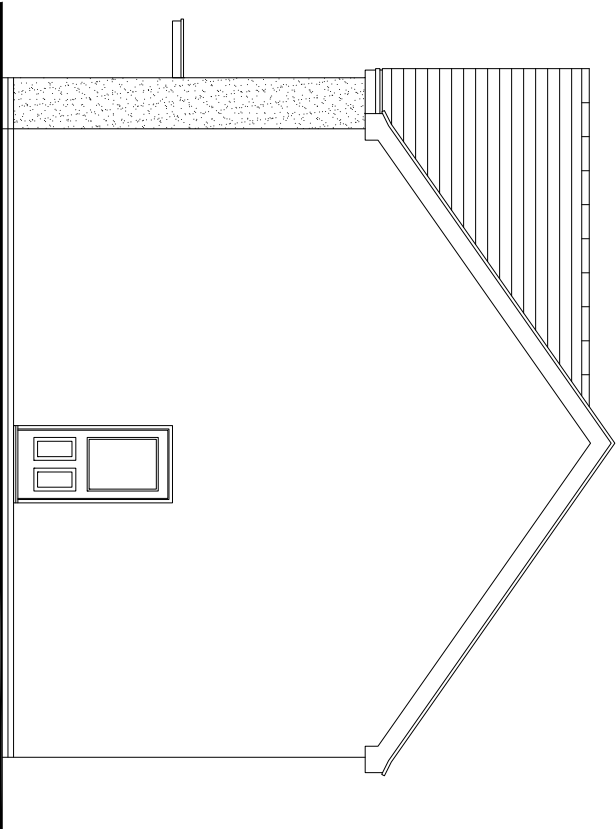


Side Elevation

scale 1:100


 


Development		Revision	-	dd/mm/yy
Marchon, Whitehaven				
Kielder				
Coastal Character Area				
Drawing Title	Date	Scale	Drawn / Checked by	
Proposed Elevations	02/24	1/100@A3	AA	
Drawing Status	Ki_Det_CCA	-907	Rev	
Planning			-	



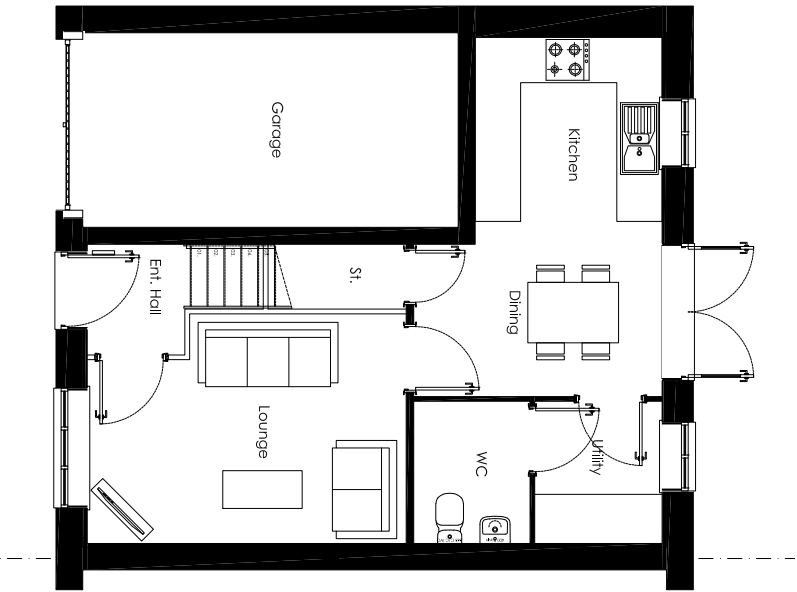


Ground Floor Plan
scale 1:100

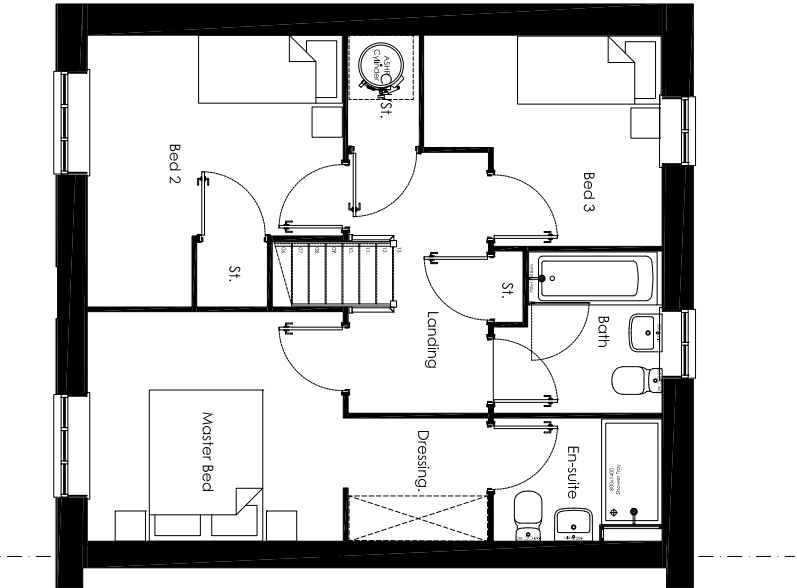 


First Floor Plan
scale 1:100

		Revision -		dd/mm/yyyy	
Development					
Marchon, Whitehaven					
Kingley					
Total Floor Area - 90.67m² [976sq.ft]					
 Persimmon Persimmon Homes, Lancashire Persimmon House, Caton Road, LA1 3RQ Phone: 01524 542000					
Drawing Title					
Proposed Plans					
Date		Scale		Drawn / Checked by	
02/24		1/100@A3		APA	
Drawing Status		Drawing Ref		Rev	
Planning		Kg_End_R25		-901 -	

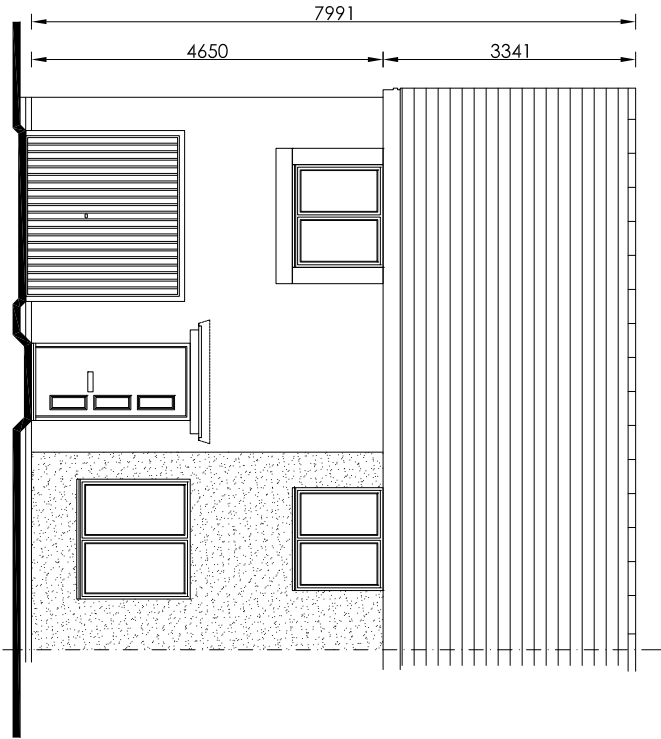


Front Elevation

scale 1:100

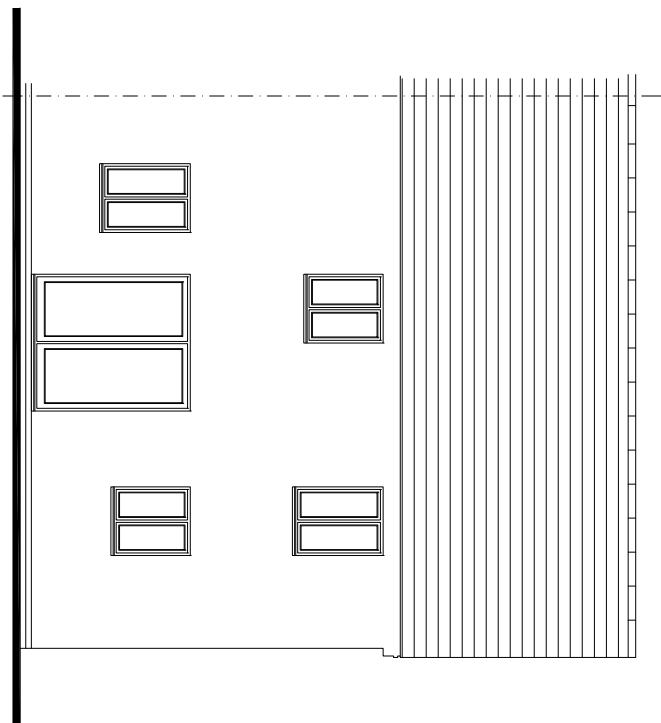


Rear Elevation

scale 1:100

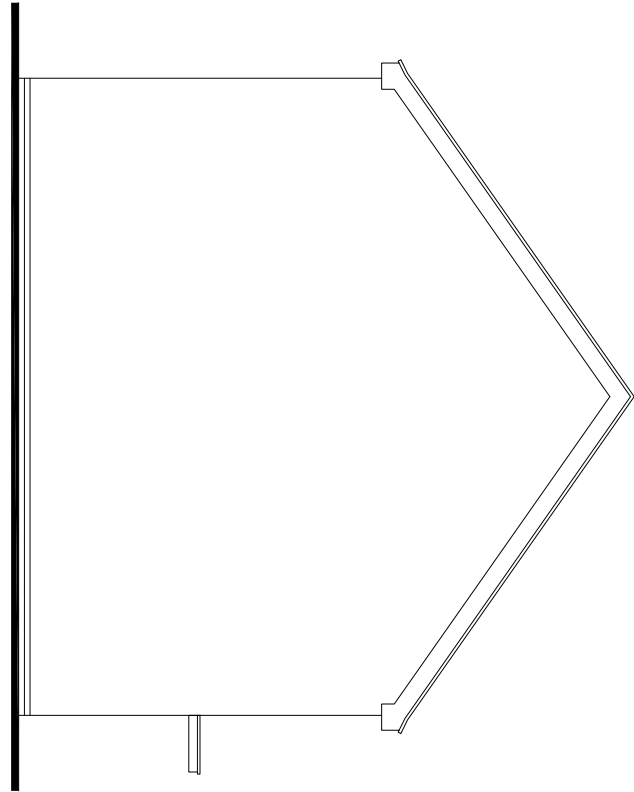

Side Elevation

scale 1:100

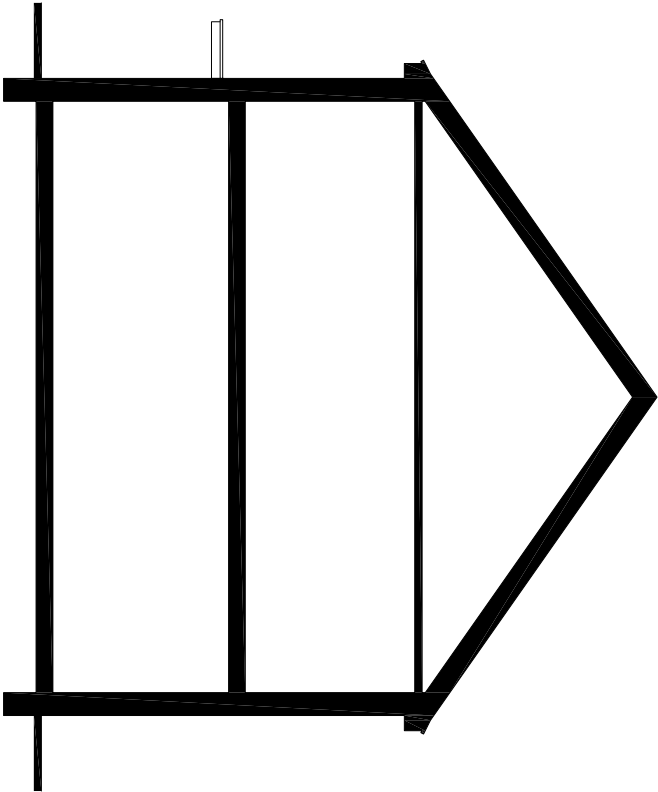


Side Elevation



scale 1:100



Development		Revision	-	dd/mm/yy
Marchon, Whitehaven				
Kingley				
Transitional Character Area				
Persimmon				
Persimmon Homes, Lancashire				
Persimmon House, Caton Road, LA1 3RQ				
Phone: 01524 542000				
Drawing Title	Date	Scale	Drawn / Checked by	
Proposed Elevations	02/24	1/100@A3	APA	
Drawing Status	Planning	Kq_End_TCA	-907	-

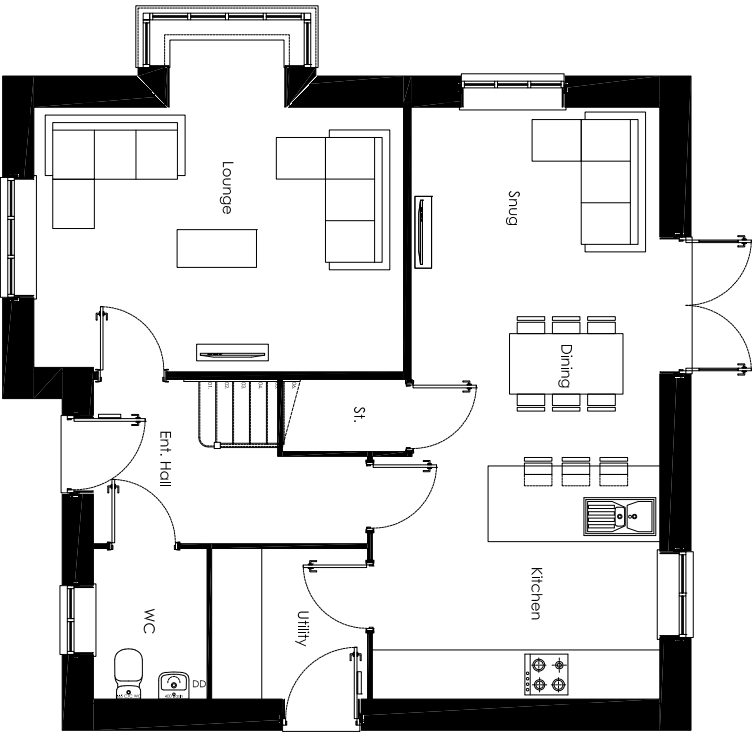


Ground Floor Plan
scale 1:100

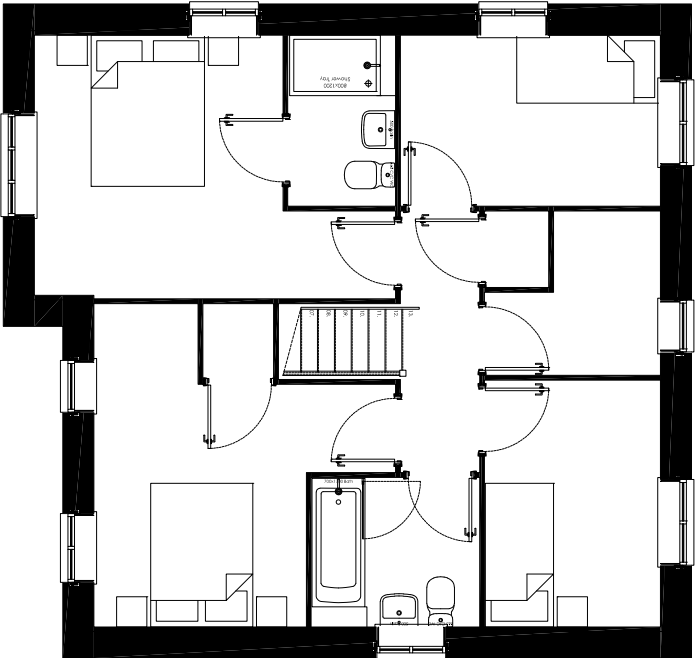 


First Floor Plan
scale 1:100

Persimmon Persimmon Homes Lancashire Persimmon House, Caton Road, LA1 3RQ Phone: 01524 542000		Development		Revision –		dd/mm/yy	
Drawing Title		Date		Scale		Drawn / Checked by	
Proposed Plans		02/24		1/100@A3		APA	
Drawing Status		Drawing Ref		Rev			
Planning		Lb_Det_R25		-901		–	

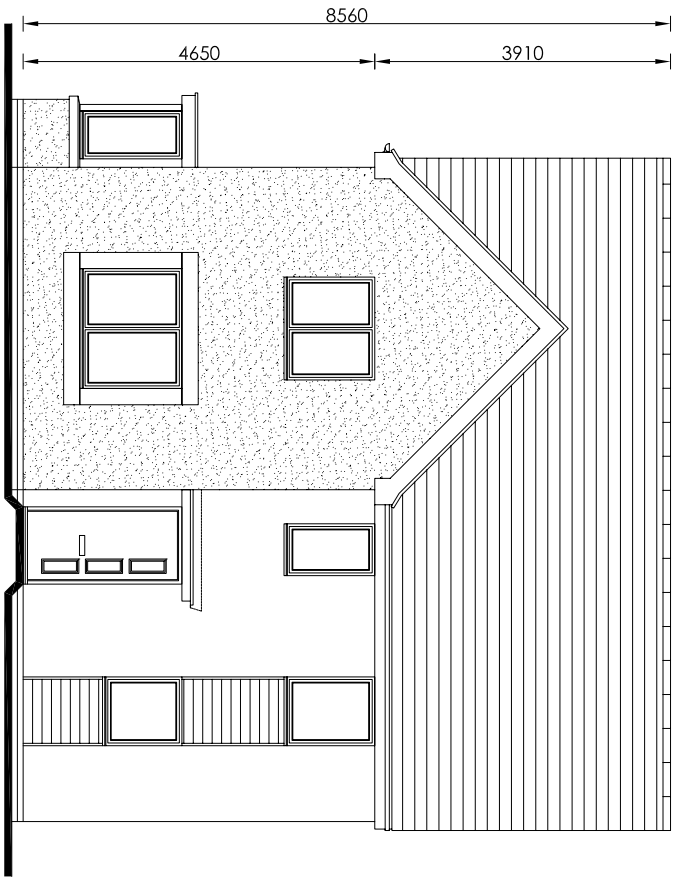


Front Elevation

scale 1:100

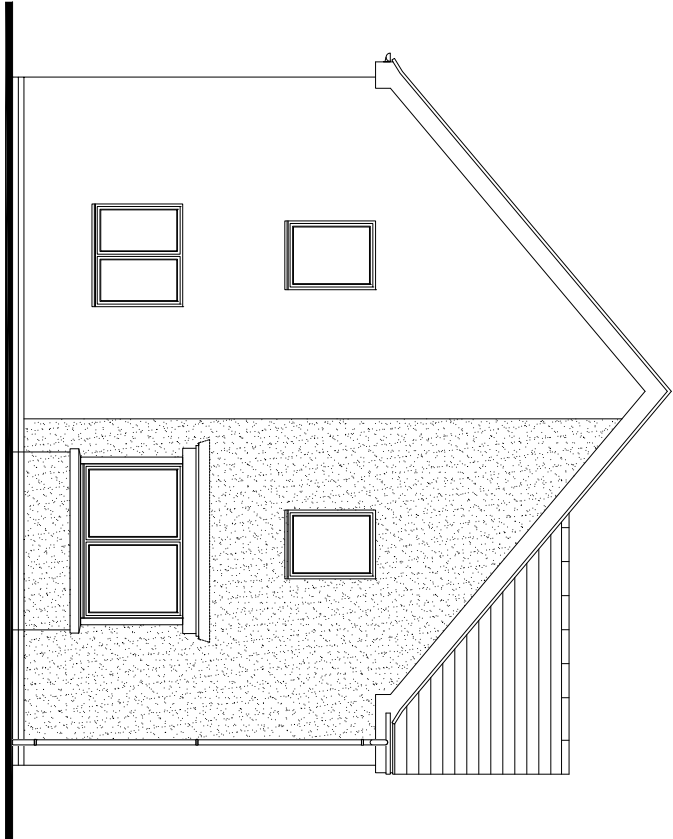


Side Elevation

scale 1:100

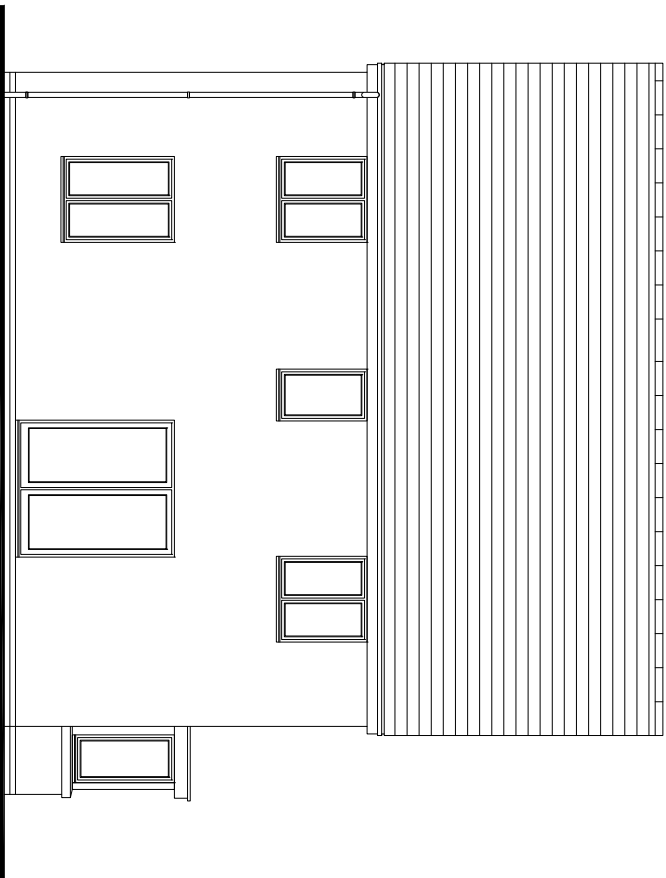


Rear Elevation

scale 1:100

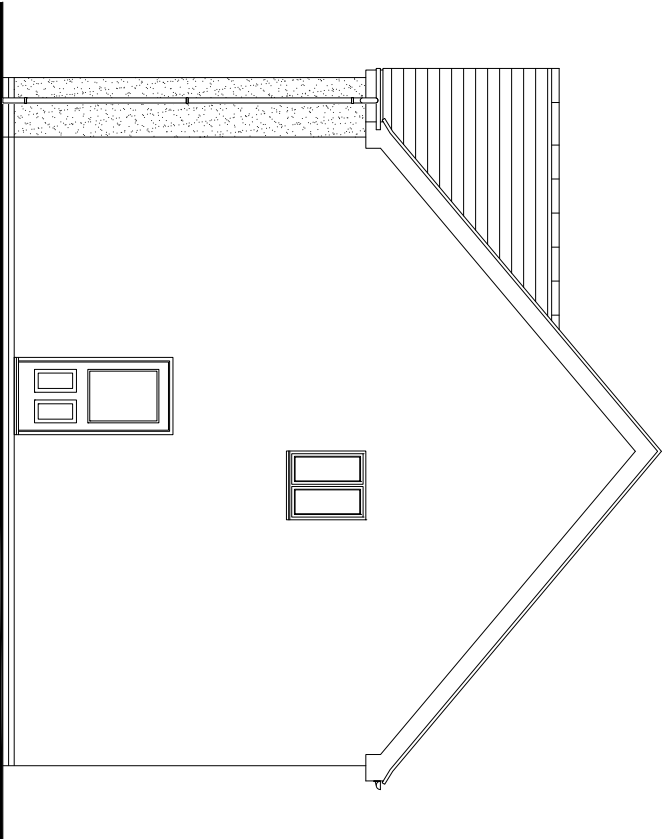


Side Elevation


scale 1:100

 



Revision		Development		Date		Scale		Drawn / Checked by	
-	-	-	-	-	-	-	-	-	-
Development		Marchon, Whitehaven		02/24		1/100@A3		APA	
Drawing Title		Persimmon		Date		Scale		Drawn / Checked by	
Proposed Plans		Persimmon Homes Lancashire		02/24		1/100@A3		APA	
Drawing Status		Persimmon House, Caton Road, LA1 3RQ		Drawing Ref		Lb_Det_CCA		Rev	
Planning		Phone: 01524 542000		Planning		-907		-	

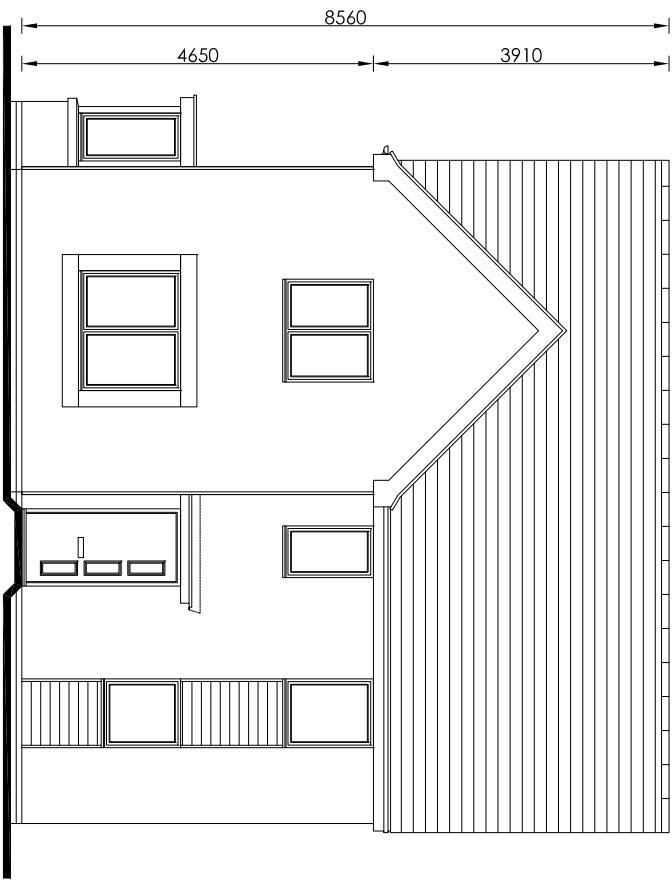


Front Elevation
scale 1:100

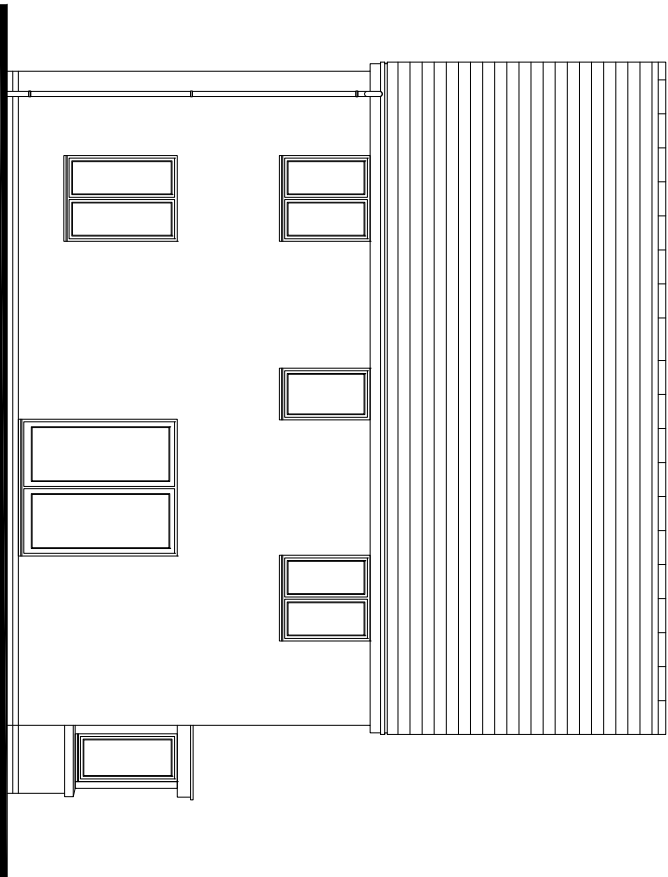

Rear Elevation
scale 1:100

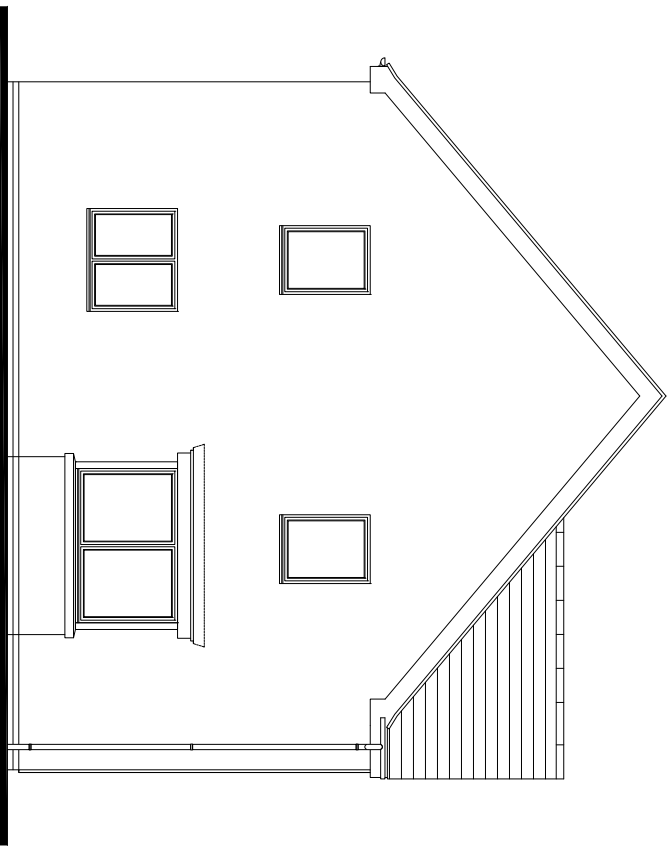 


Side Elevation
scale 1:100

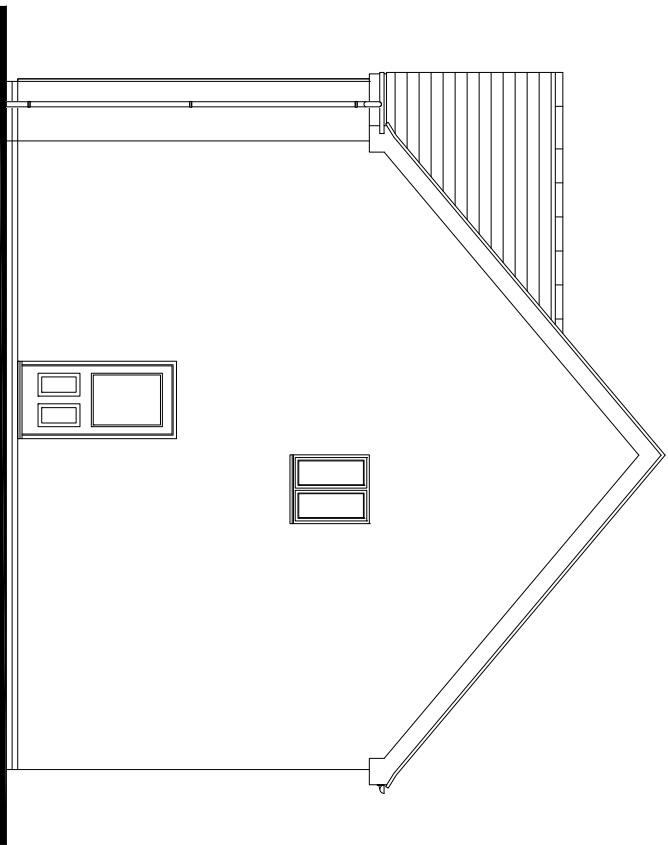


Side Elevation
scale 1:100

-		Revision	-	dd/mm/yyyy
Development				
Marchon, Whitehaven Lambridge Main Street Character Area				
Persimmon Persimmon Homes, Lancashire Persimmon House, Caton Road, LA1 3RQ Phone: 01524 542000				
Drawing Title				
Proposed Elevations	Date	Scale	Drawn / Checked by	
Planning	02/24	1/100@A3	APA	
Drawing Status	Drawing Ref		Rev	
	Lb_Det_msc	-907	-	

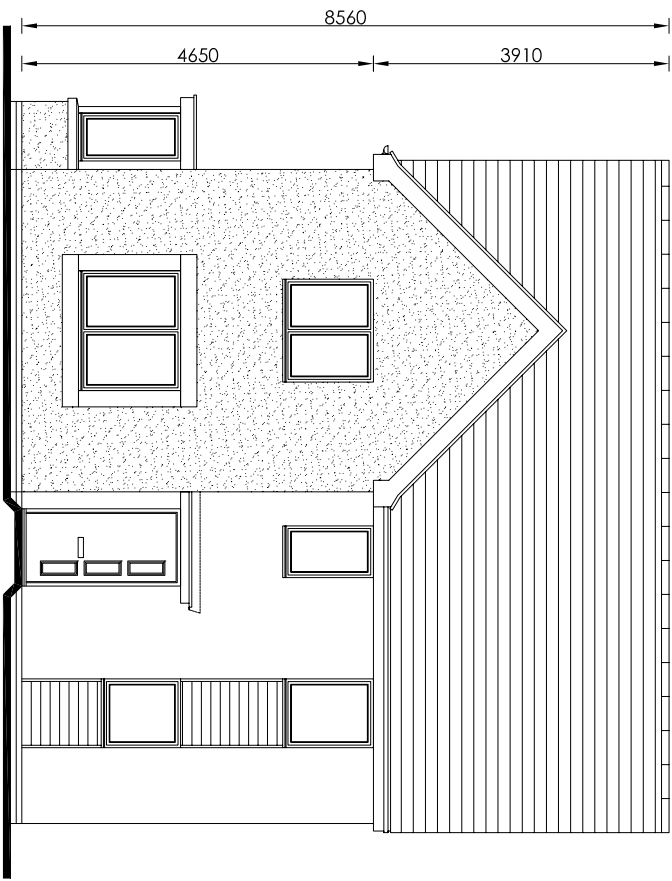


Front Elevation

scale 1:100

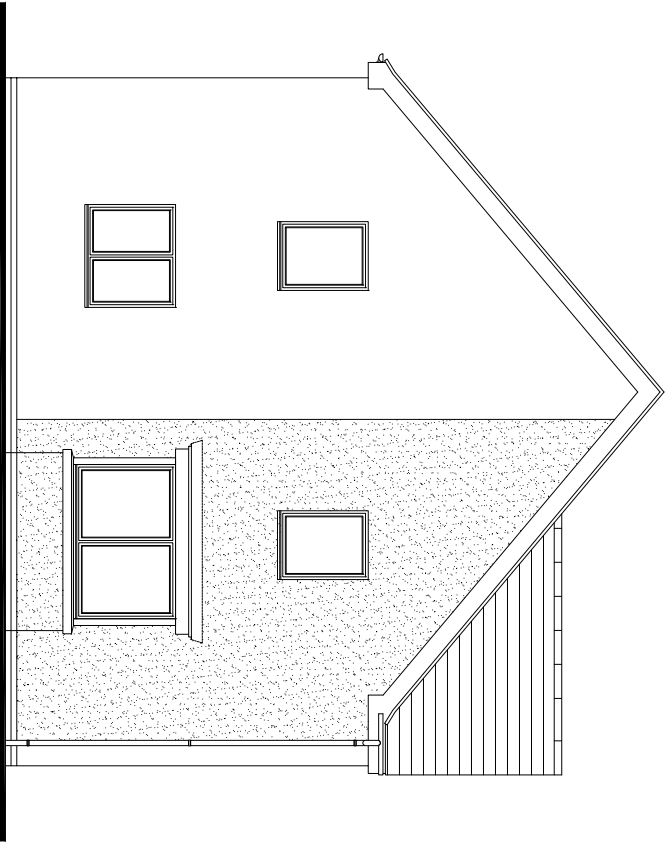


Side Elevation

scale 1:100

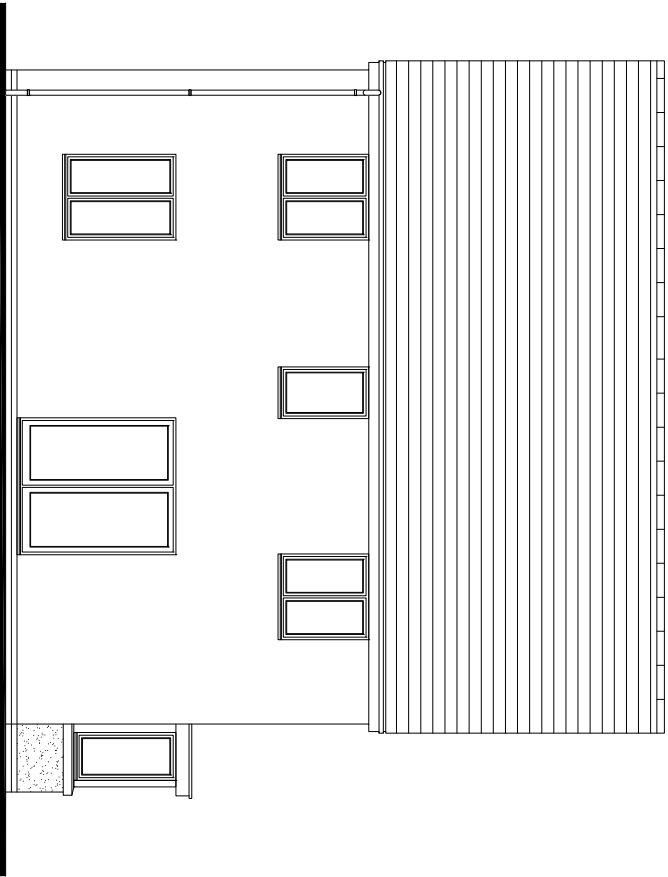


Rear Elevation

scale 1:100

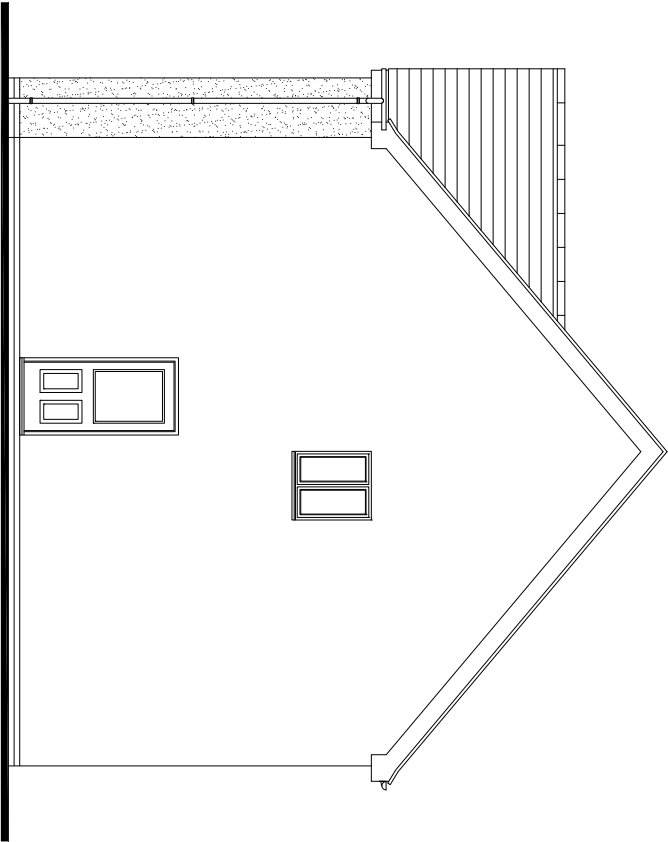


Side Elevation



scale 1:100

 

-		Revision	-	dd/mm/yyyy
Development				
Marchon, Whitehaven				
Lambridge				
Transitional Character Area				
Persimmon				
Persimmon Homes, Lancashire				
Persimmon House, Caton Road, LA1 3RQ				
Phone: 01524 542000				
Drawing Title	Date		Scale	Drawn / Checked by
Proposed Elevations	02/24		1/100@A3	APA
Drawing Status	Drawing Ref		Rev	
Planning	Lb_Det_TCA		-907	-

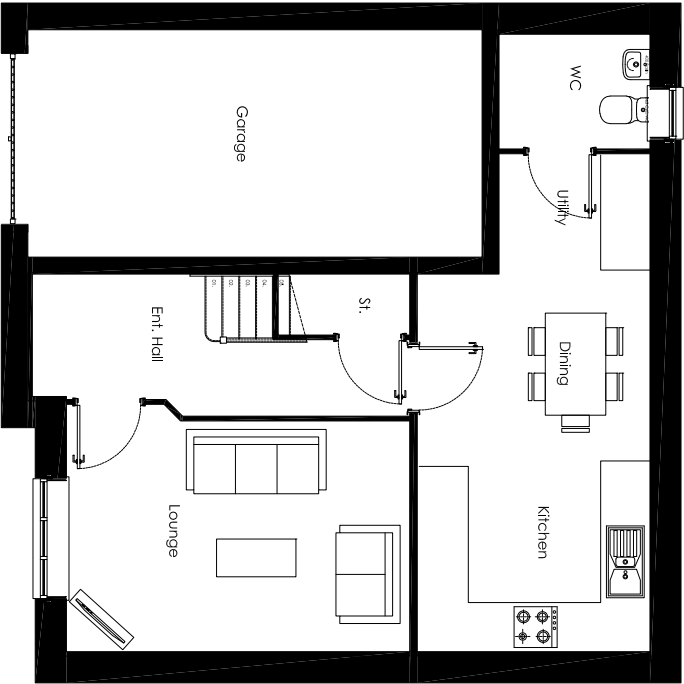


Ground Floor Plan
scale 1:100

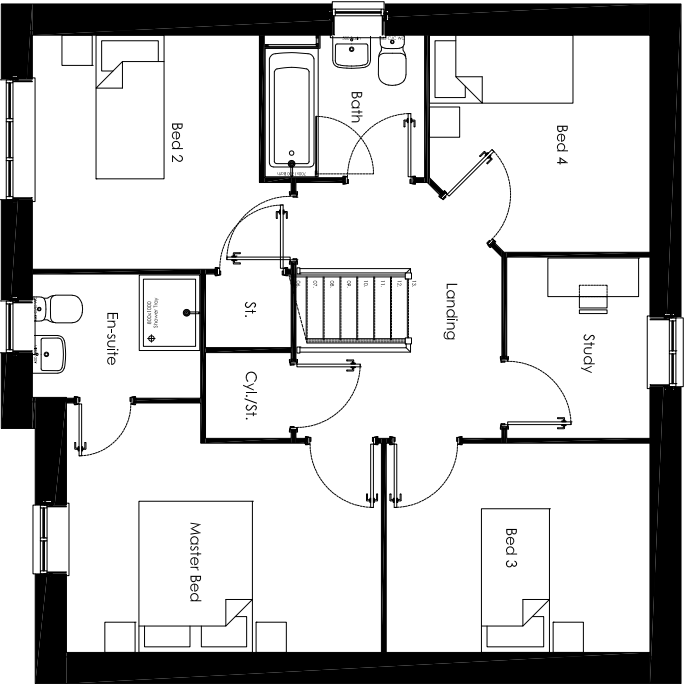 


First Floor Plan
scale 1:100


Persimmon Persimmon Homes Lancashire Persimmon House, Caton Road, LA1 3RQ Phone: 01524 542000				Development					
Drawing Title				Date		Scale		Drawn / Checked by	
Proposed Plans				02/24		1/100@A3		APA	
Drawing Status				Drawing Ref		Ma_Det_R25		Rev	
Planning						-901		-	

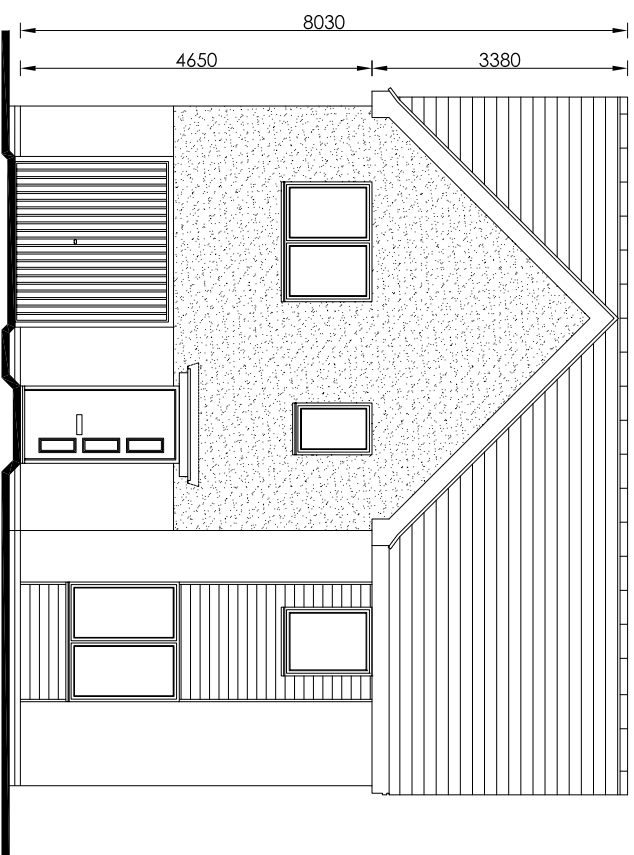


Front Elevation
scale 1:100

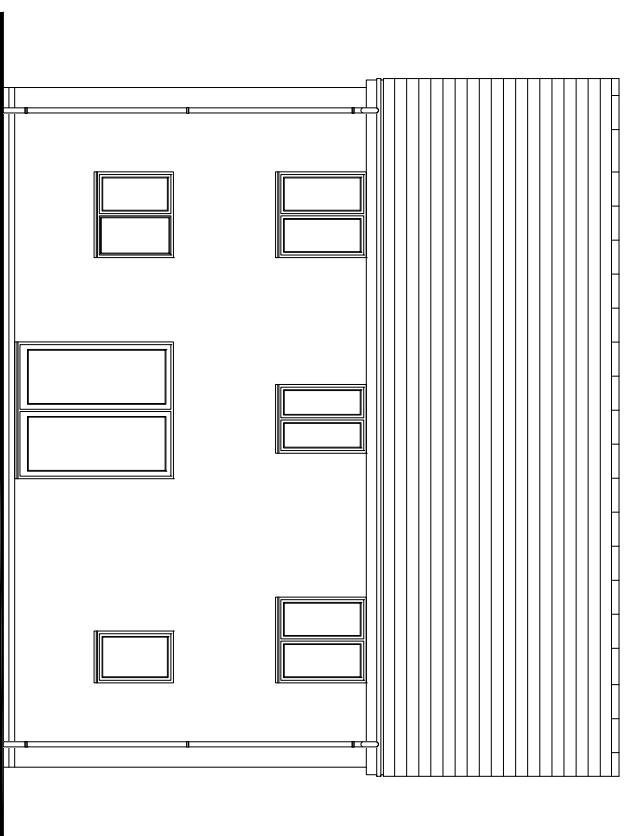

Rear Elevation
scale 1:100

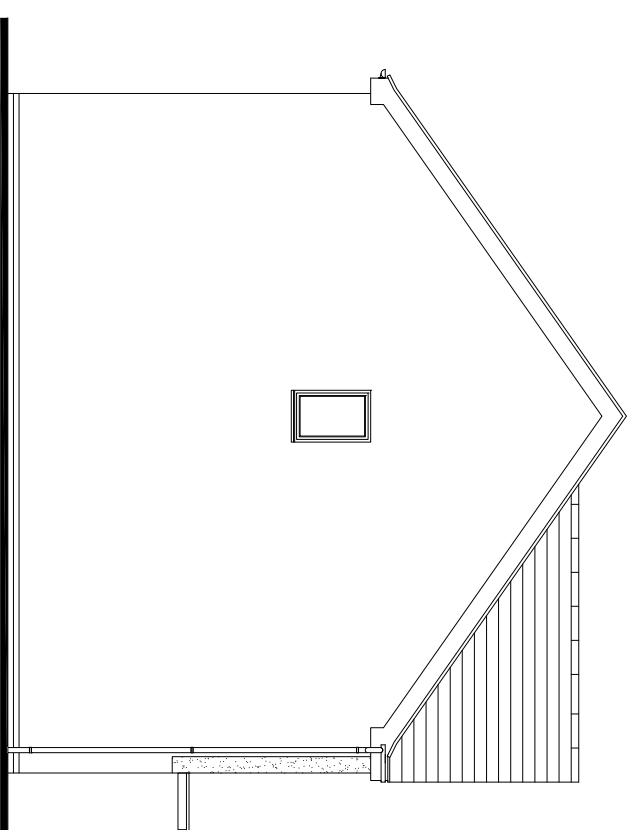

Side Elevation
scale 1:100

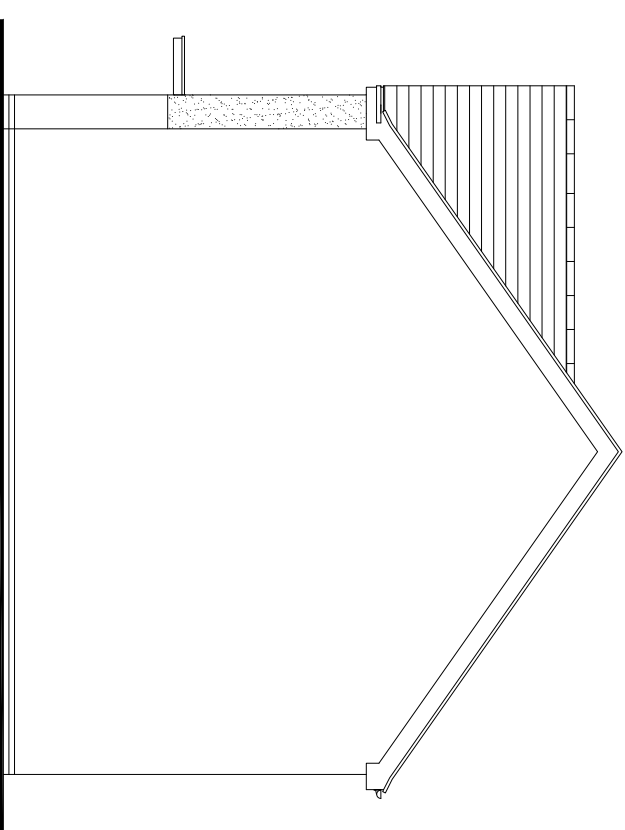


Side Elevation
scale 1:100

 Persimmon Persimmon Homes Lancashire Persimmon House, Gordon Road, LA1 3KQ Phone: 01625 542500		Development		-	Revision -	drawn by
Drawing title Proposed Elevations		Date	Scale	Marchon, Whitehaven Marston Coastal Character Area		
Drawing Status Planning		02/24	1/100@A3	Drawing Ref Ma_Det_CCA -907 Rev -		




Front Elevation

scale 1:100

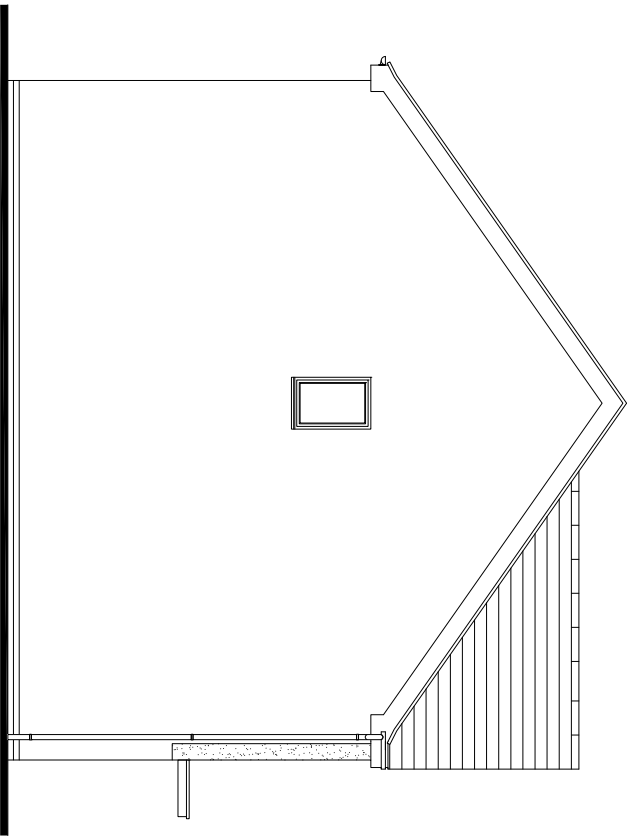


Side Elevation

scale 1:100

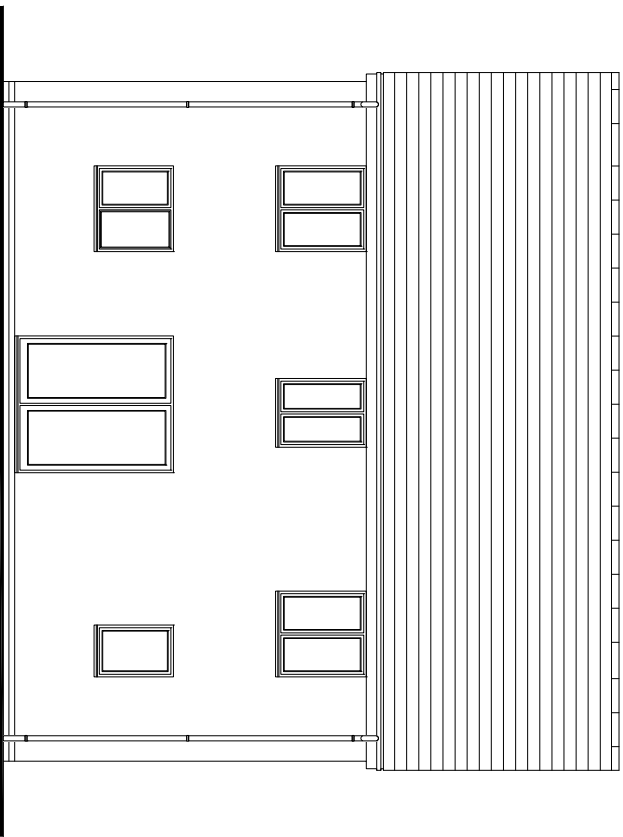


Rear Elevation

scale 1:100

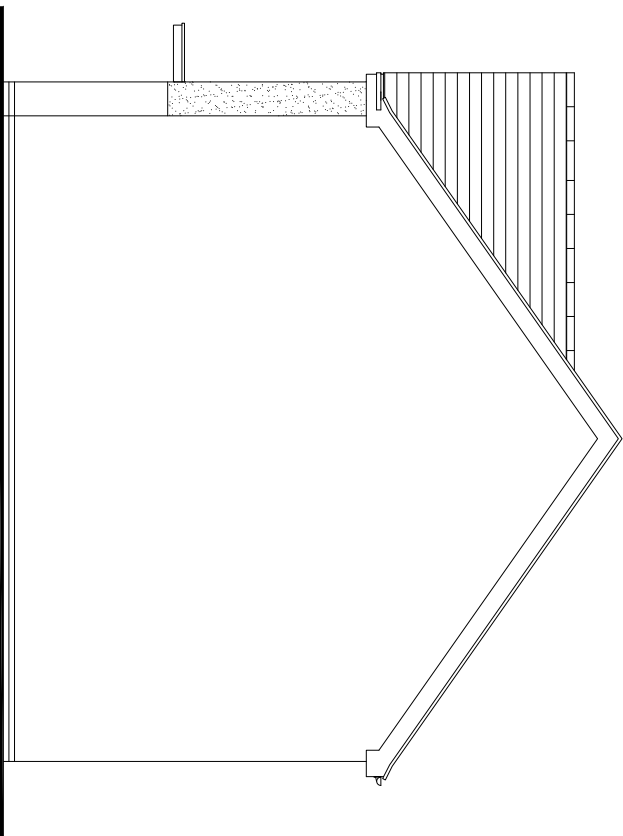


Side Elevation

scale 1:100

 


 Persimmon Persimmon Homes, Lancashire Persimmon House, Caton Road, LA1 3RQ Phone: 01524 542000				Development		Revision -		date/mm/yy			
Drawing Title				-		-		-		-	
Proposed Elevations				02/24		1/100@A3		Drawn / Checked by		APA	
Drawing Status				Ma_Det_JCA		-907		Rev		-	
Planning											

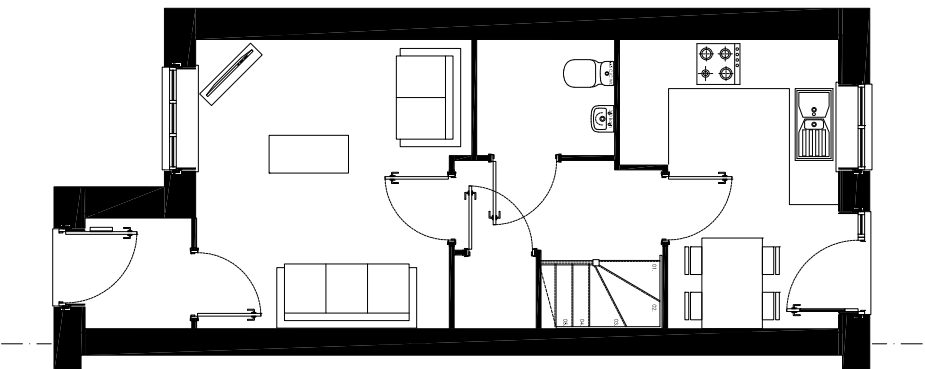


Ground Floor Plan

scale 1:100

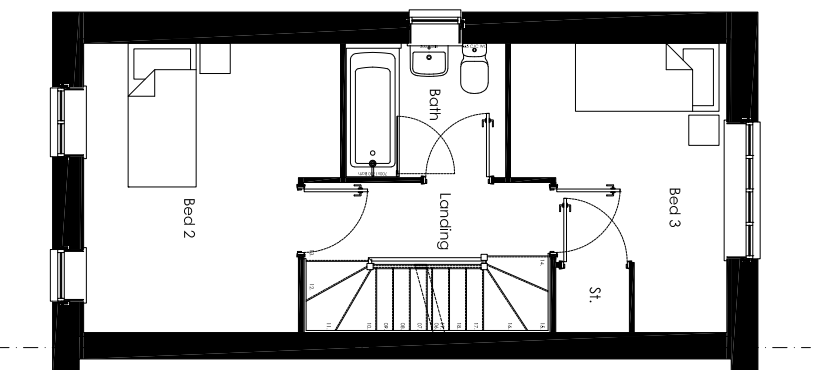


First Floor Plan
scale 1:100

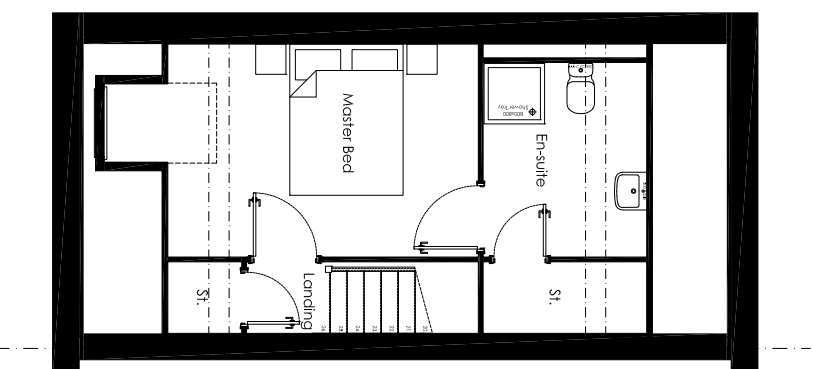

Second Floor Plan


scale 1:100

 Persimmon Persimmon Homes Lancashire The Old Mill House, 101-103 Mill Lane, Littleport, LA1 3RQ Phone: 01525 542000	Development		Revision -	drawings
	Marchon, Whitehaven Saunton Total Floor Area - 95.6m² [1029sq.ft])			
Drawing Title	Date	Scale	Drawn / Checked by	
Proposed Plans	02/24	1/100@A3	APA	
	Drawing Ref	Sq_End_R25	-901	Rev -
Planning				

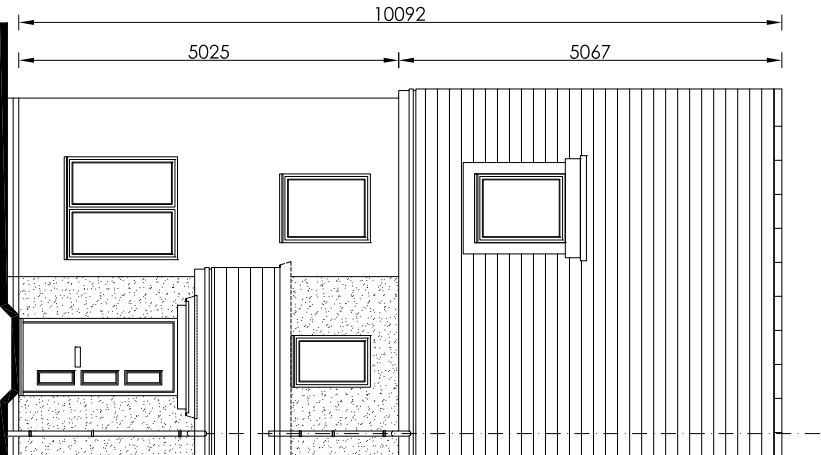


Front Elevation

scale 1:100

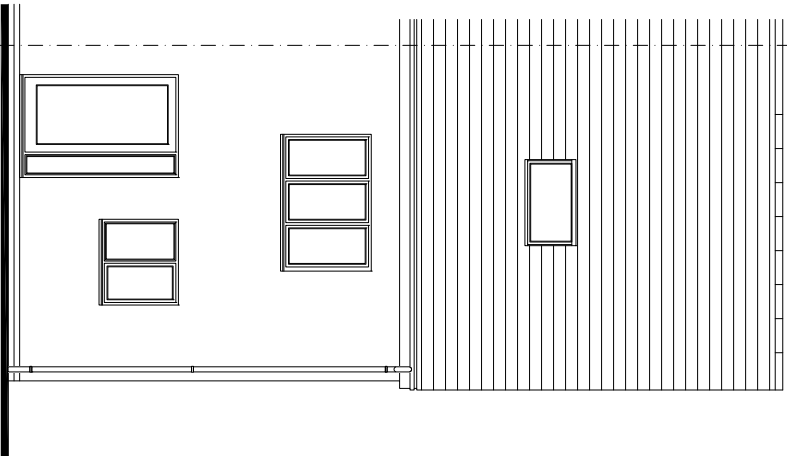


Rear Elevation

scale 1:100

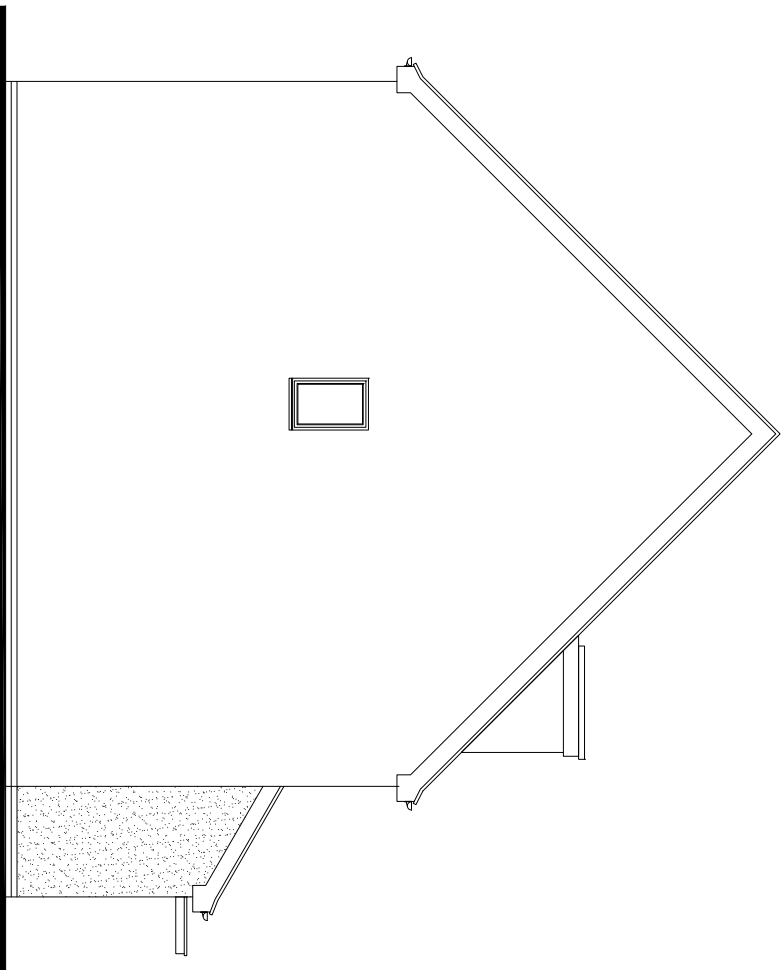


Side Elevation

scale 1:100

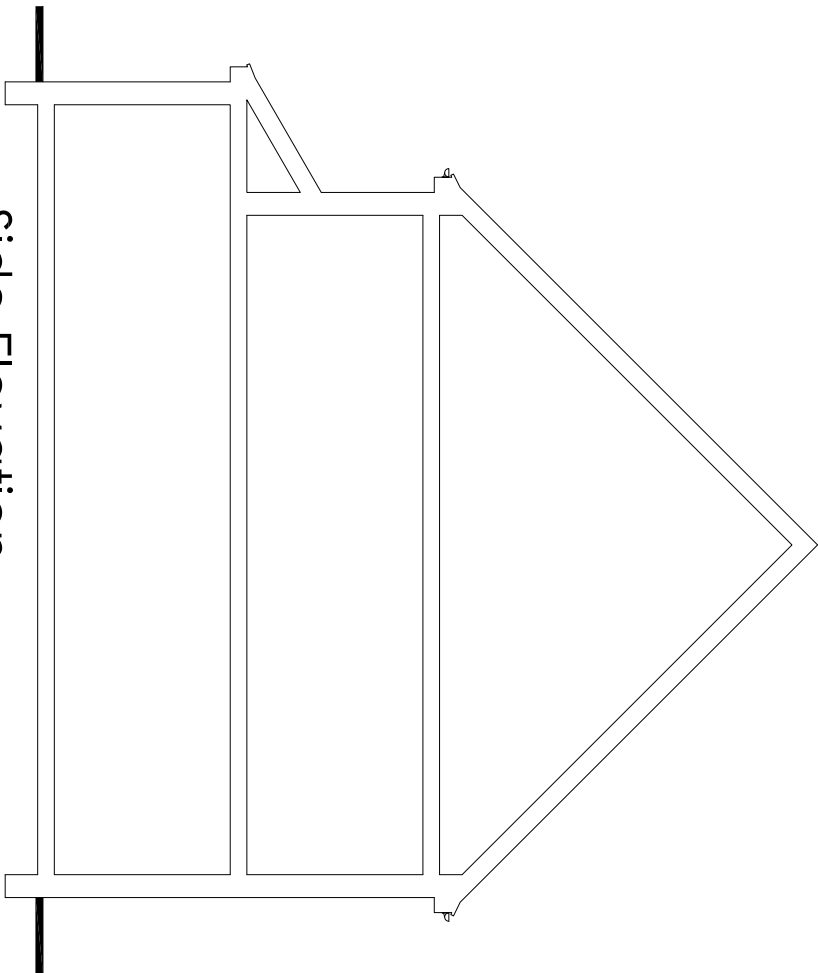


Side Elevation



scale 1:100

 

Persimmon Persimmon Homes Lancashire Persimmon House, Caton Road, LA1 3RQ Phone: 01524 542000				Development					
Drawing Title				Date		Scale		Drawn / Checked by	
Proposed Elevations				02/24		1/100@A3		APA	
Drawing Status				Drawing Ref		Sq_End_JCA		Rev	
Planning						-907		-	

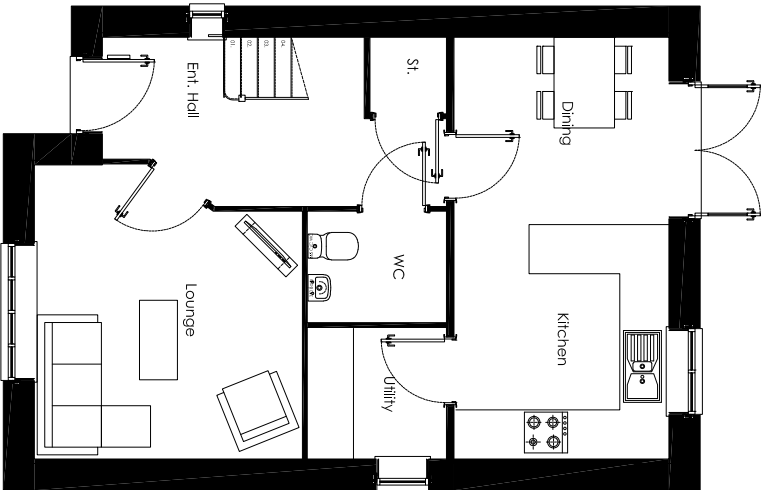


Ground Floor Plan
scale 1:100

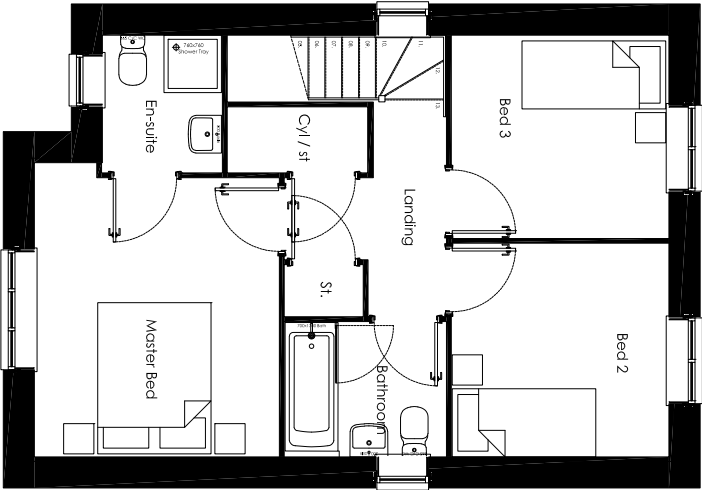 


First Floor Plan
scale 1:100

-		Revision	-	dd/mm/yyyy
Development				
Marchon, Whitehaven				
Sherwood				
Total Floor Area - 93.83m² [1010sq.ft]				
Persimmon				
Persimmon Homes, Lancashire				
Persimmon House, Caton Road, LA1 3RQ				
Phone: 01524 542000				
Drawing Title	Date			
Proposed Plans	02/24		Scale	1/100@A3
Drawing Status	Sh_Det_R25		Rev	-901
Planning			Drawn / Checked by	APA

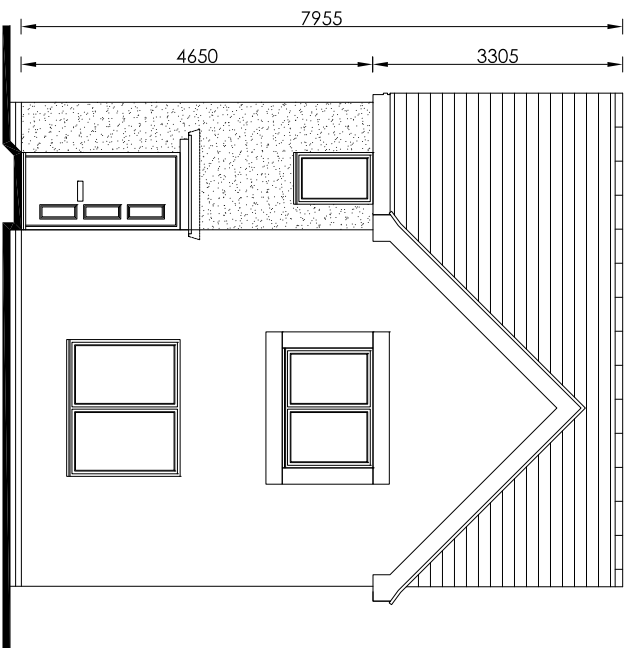


Front Elevation

scale 1:100

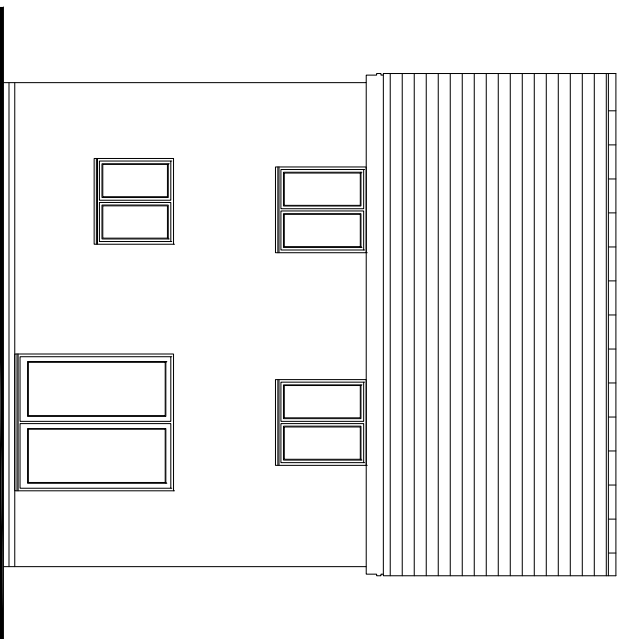


Rear Elevation

scale 1:100

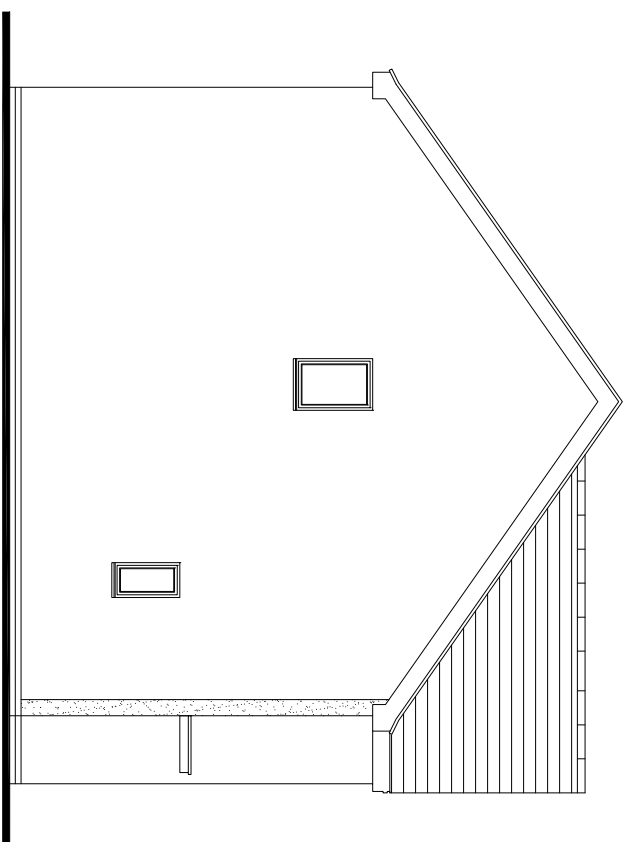

Side Elevation


scale 1:100

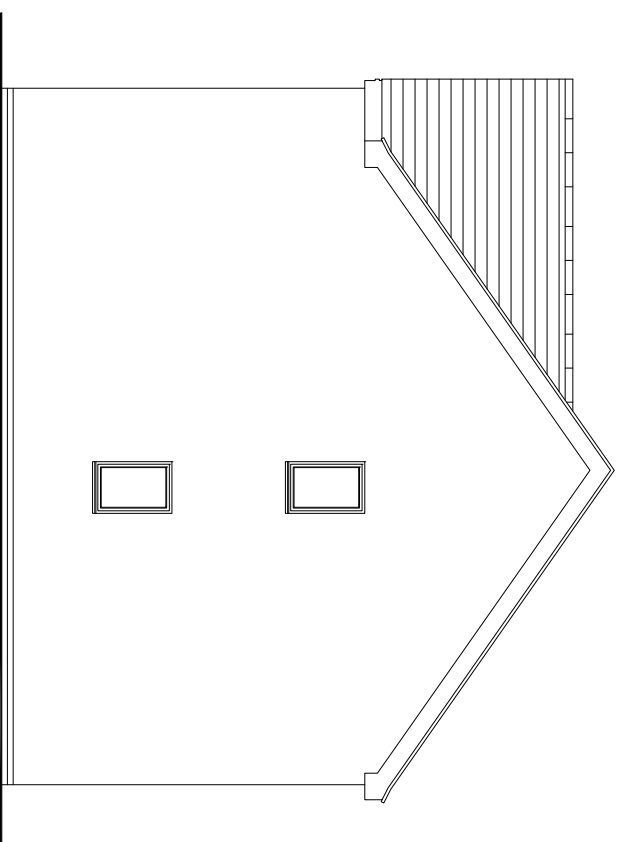

Side Elevation


scale 1:100

 Persimmon Persimmon Homes Lancaster Persimmon House, Cotton Road, LA1 3RQ Phone: 01524 542000	Development		Station -	Station
	Marchon, Whitehaven Sherwood Coastal Character Area			
	Proposed Elevations	Date 02/24	Scale 1/100@A3	Drawn / Checked by APA
Drawing Status Planning	Drawing Ref Sh_Det_CCA	-907	Rev -	

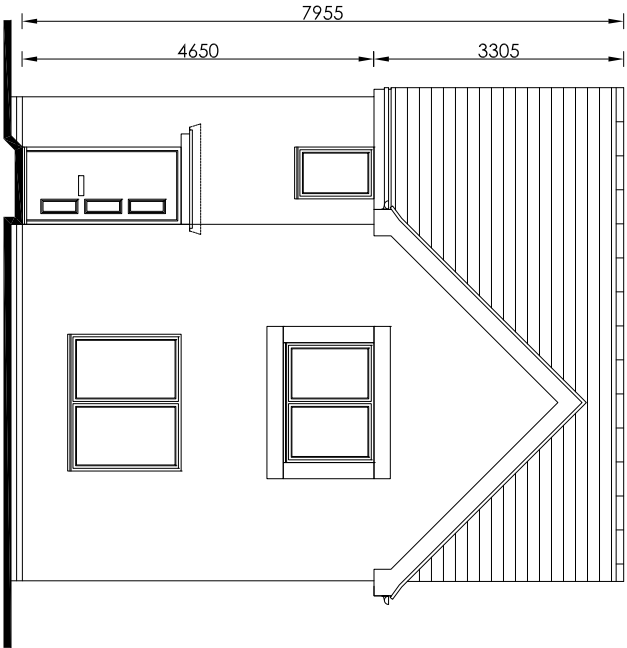


Front Elevation

scale 1:100

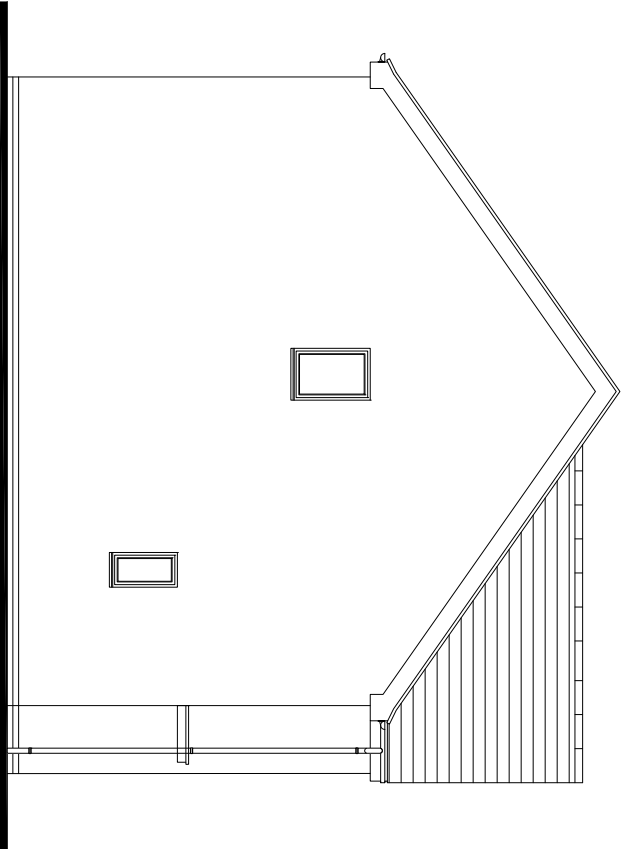


Side Elevation

scale 1:100

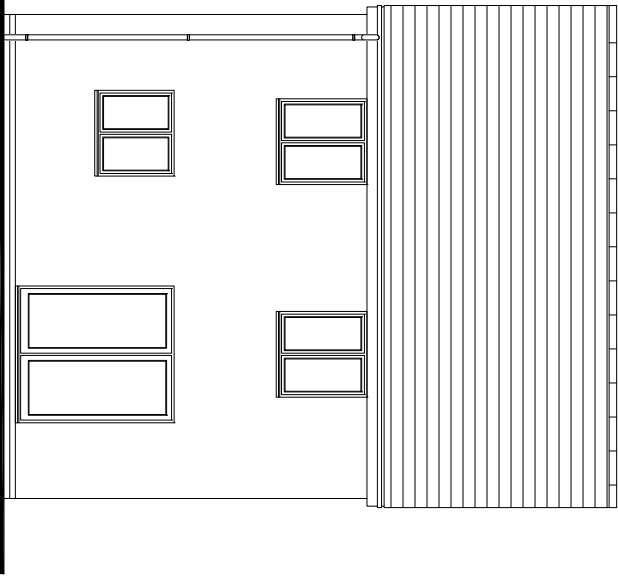


Rear Elevation

scale 1:100

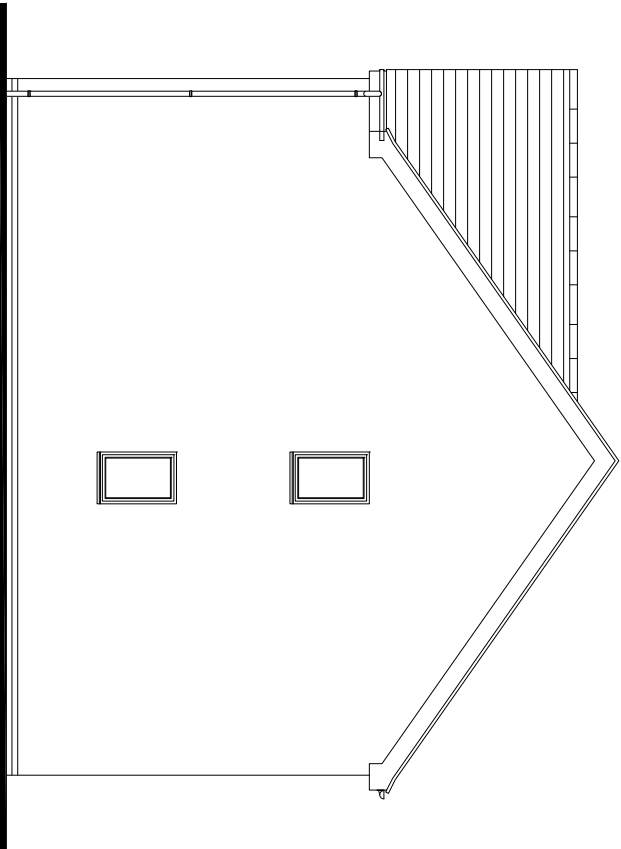


Side Elevation

scale 1:100

 


Development		Revision	–	–	dim/mmm
Persimmon Persimmon Homes, Lancashire Persimmon House, Caton Road, LA1 3RQ Phone: 01524 542000		Marchon, Whitehaven Sherwood Main Street Character Area			
		Date	Scale		Drawn / Checked by
		02/24	1/100@A3		APA
Drawing Title		Proposed Elevation		Drawing Ref	
Drawing Status		Planning		Sh_Det_msc	
		-907		Rev	
				–	

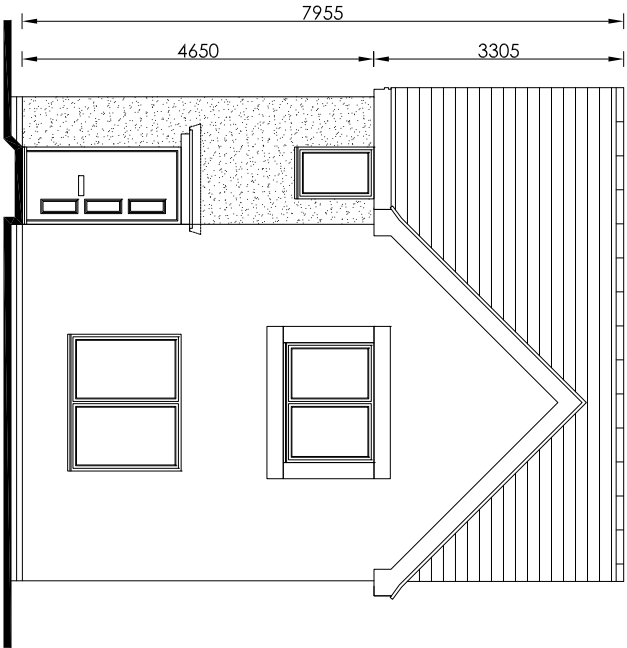



Front Elevation

scale 1:100

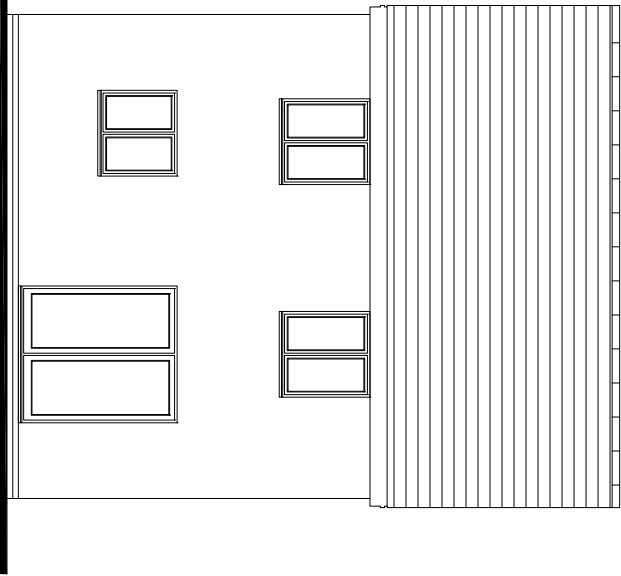


Rear Elevation

scale 1:100

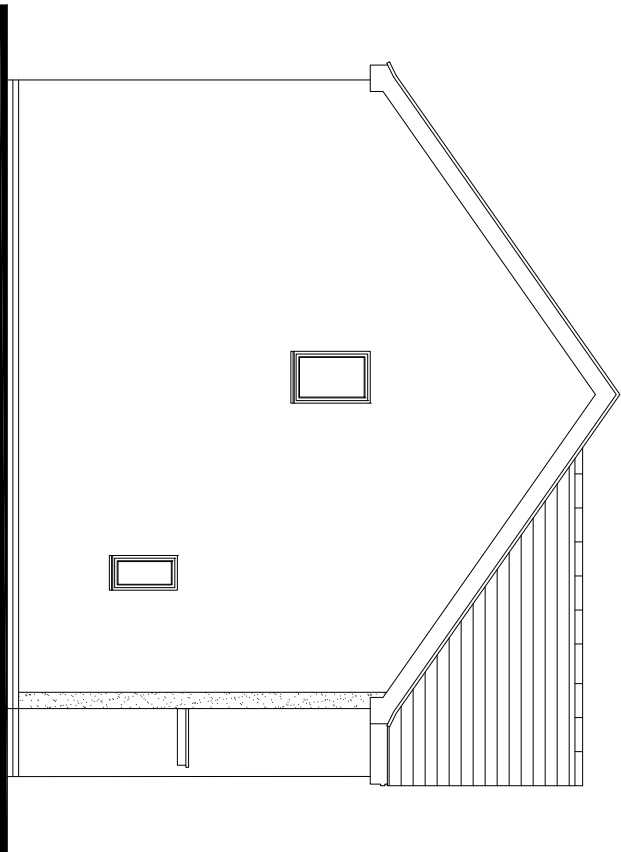 

Side Elevation


scale 1:100

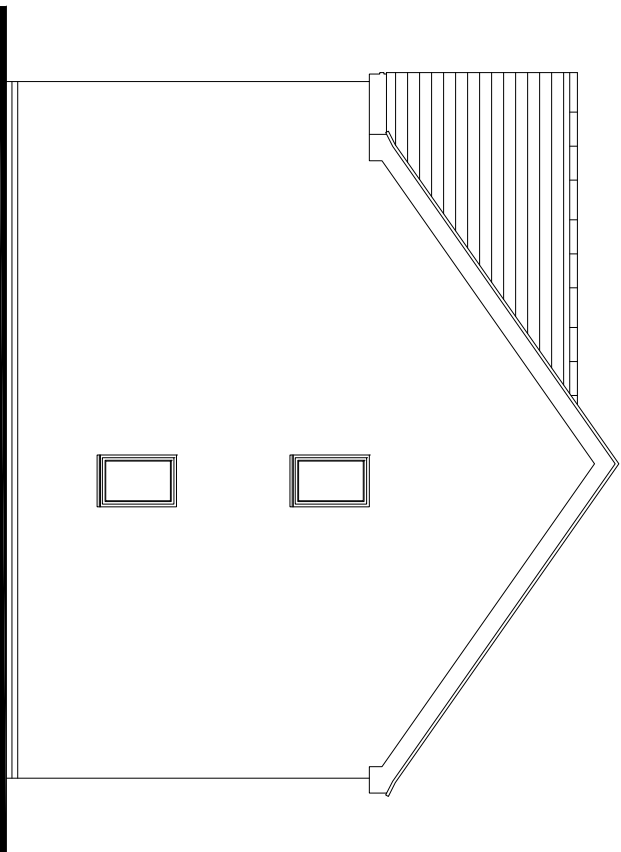



Side Elevation

scale 1:100

-		Revision	-	dd/mm/yyyy
Development				
Marchon, Whitehaven				
Sherwood				
Transitional Character Area				
Persimmon				
Persimmon Homes, Lancashire				
Persimmon House, Caton Road, LA1 3RQ				
Phone: 01524 542000				
Drawing Title	Date		Scale	Drawn / Checked by
Proposed Elevations	02/24		1/100@A3	APA
Drawing Status	Sh_Det_TCA		-907	-
Planning				

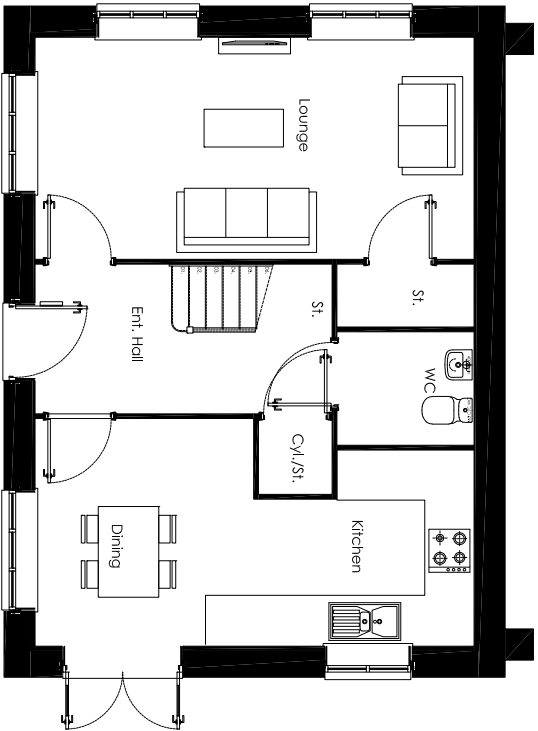


Ground Floor Plan
scale 1:100

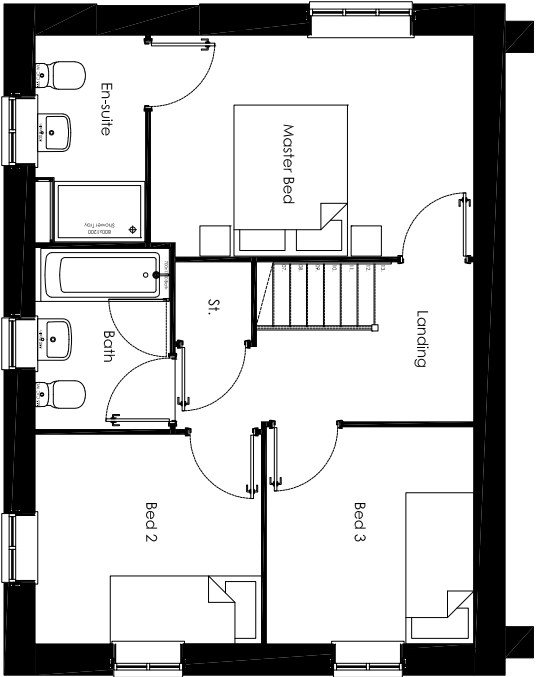 


First Floor Plan
scale 1:100

Persimmon Persimmon Homes Lancashire Persimmon House, Caton Road, LA1 3RQ Phone: 01524 542000				Development		Revision		-		dd/mm/yy	
Drawing Title				Date		Scale		Drawn / Checked by			
Proposed Elevations				02/24		1/100@A3		APA			
Drawing Status				DP_End_R25		-901		Rev		-	
Planning											

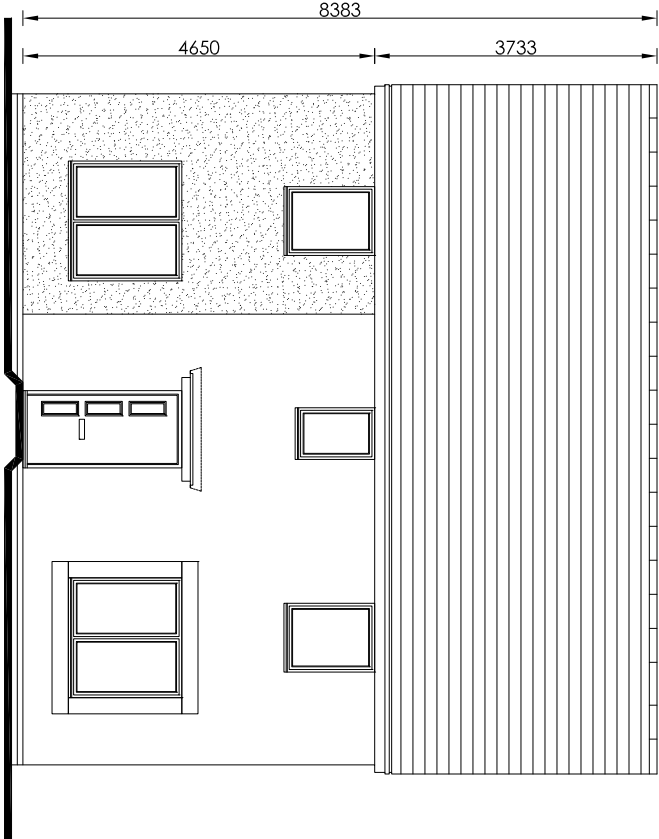


Front Elevation

scale 1:100

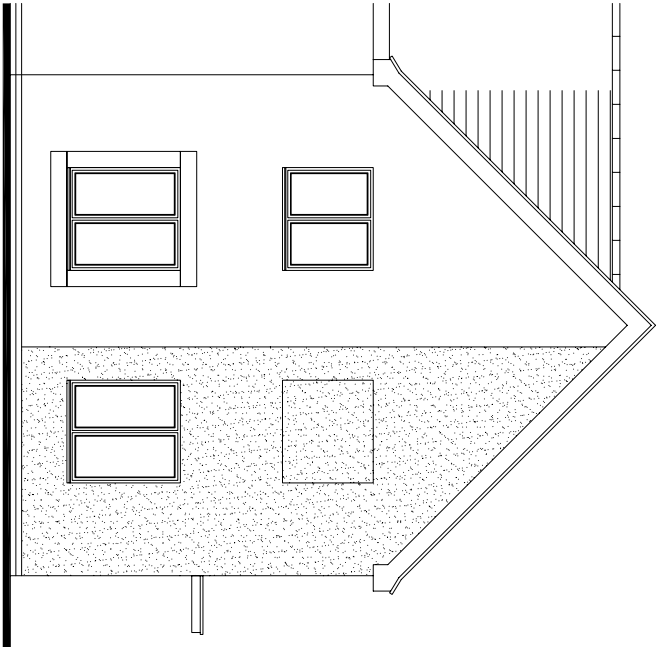


Side Elevation

scale 1:100

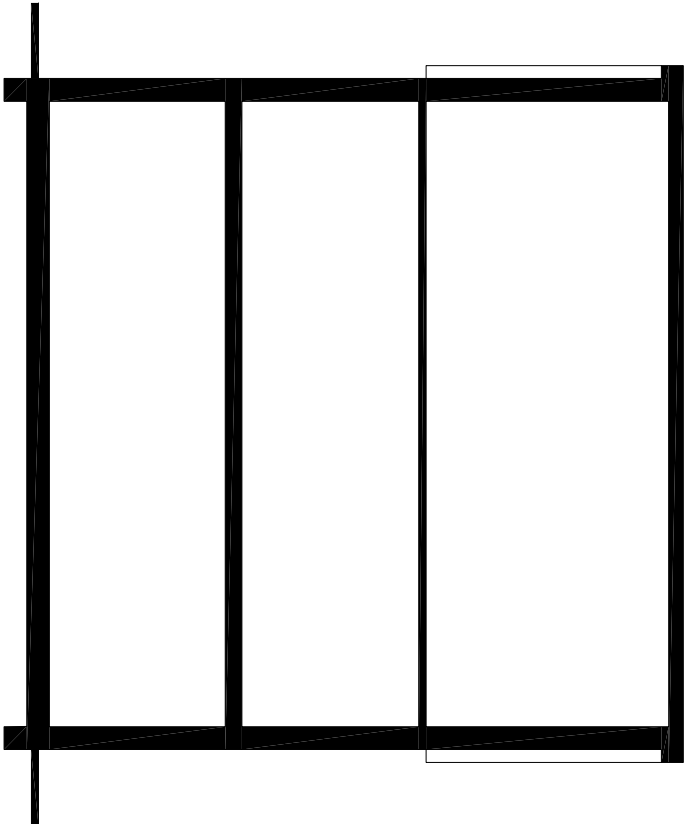

Rear Elevation

scale 1:100

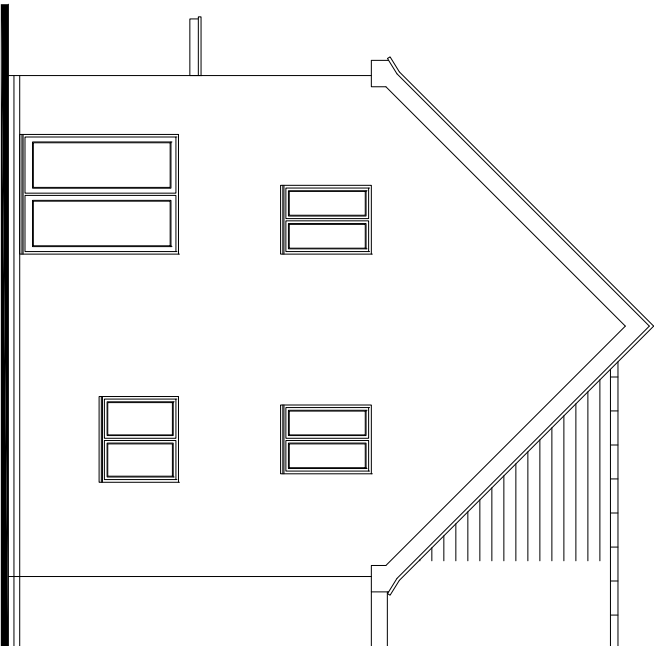

Side Elevation


scale 1:100




Scale 1:100

-		Revision	-	date/mmm/yy
Development				
Marchon, Whitehaven Silverdale Transitional Character Area				
Drawing Title		Date	Scale	Drawn / Checked by
Proposed Elevations		02/24	1/100@A3	AA
Drawing Status		DP_End_TCA	-907	AA
Planning				




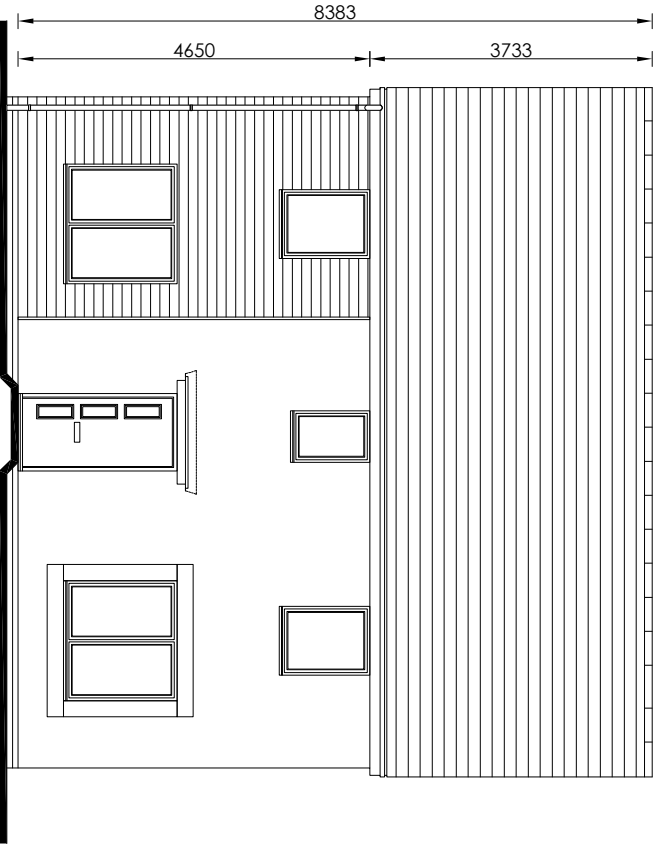


Front Elevation
scale 1:100

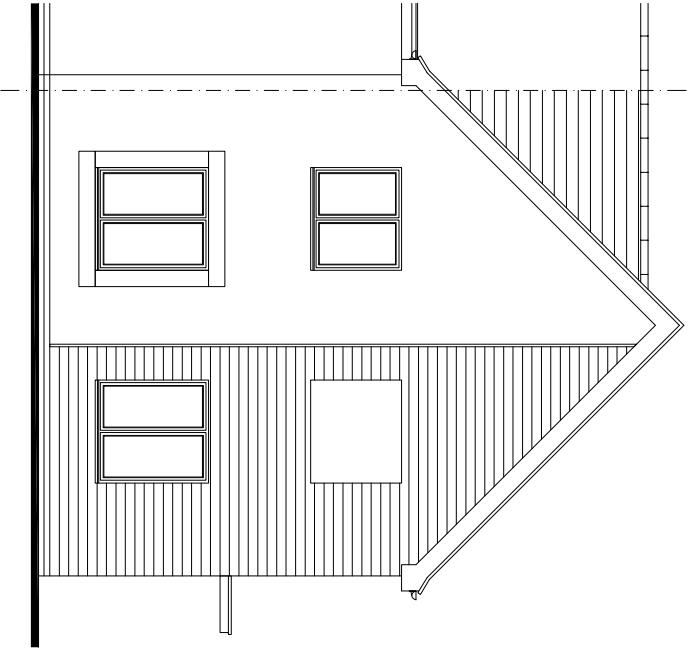


Side Elevation
scale 1:100

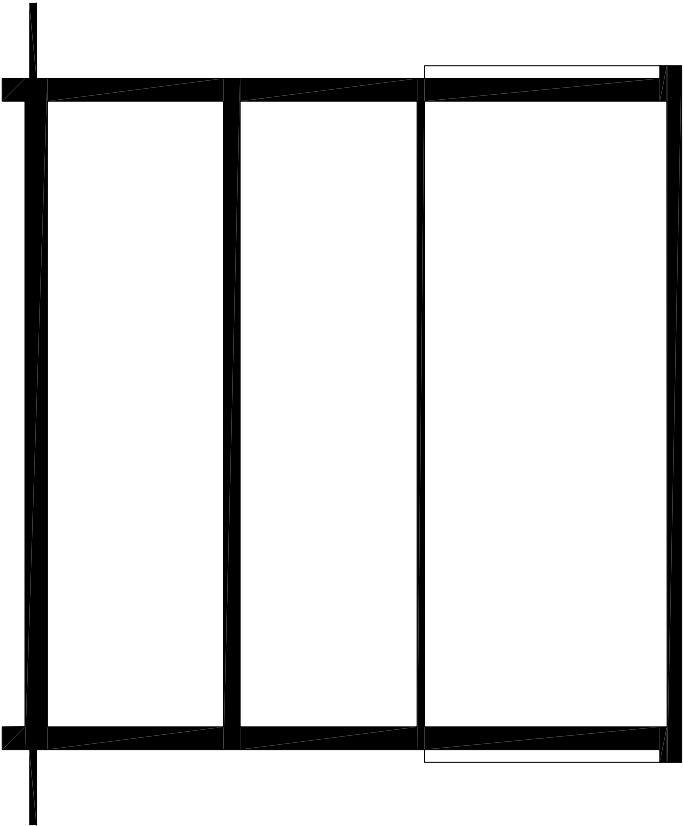

Rear Elevation
scale 1:100

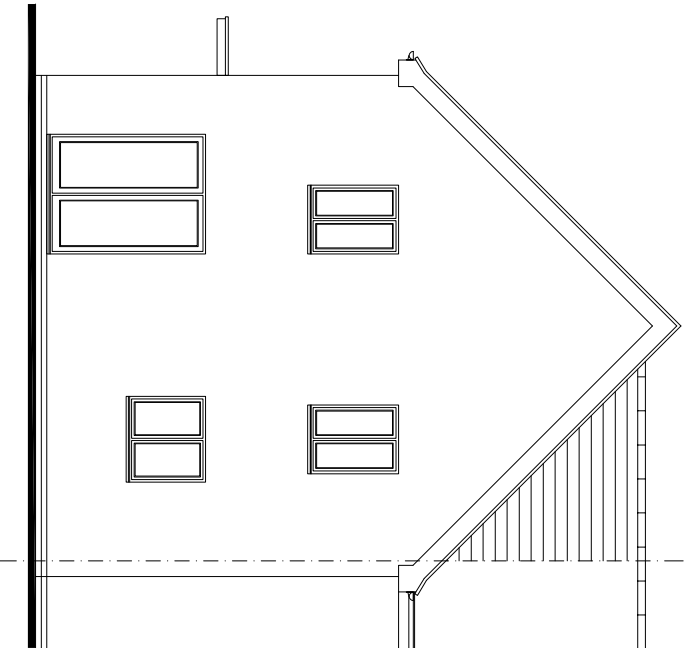

Side Elevation
scale 1:100

 

		Revision -		dimmm	
Development					
Marchon, Whitehaven Silverdale Main Street Character Area					
Persimmon Persimmon Homes Lancashire Persimmon House, Caton Road, LA1 3RQ Phone: 01524 542000					
Drawing Title		Date	Scale	Drawn / Checked by	
Proposed Elevations		02/24	1/100@A3	APA	
Drawing Status		Dp_End_R25	-907	Rev -	
Planning					