


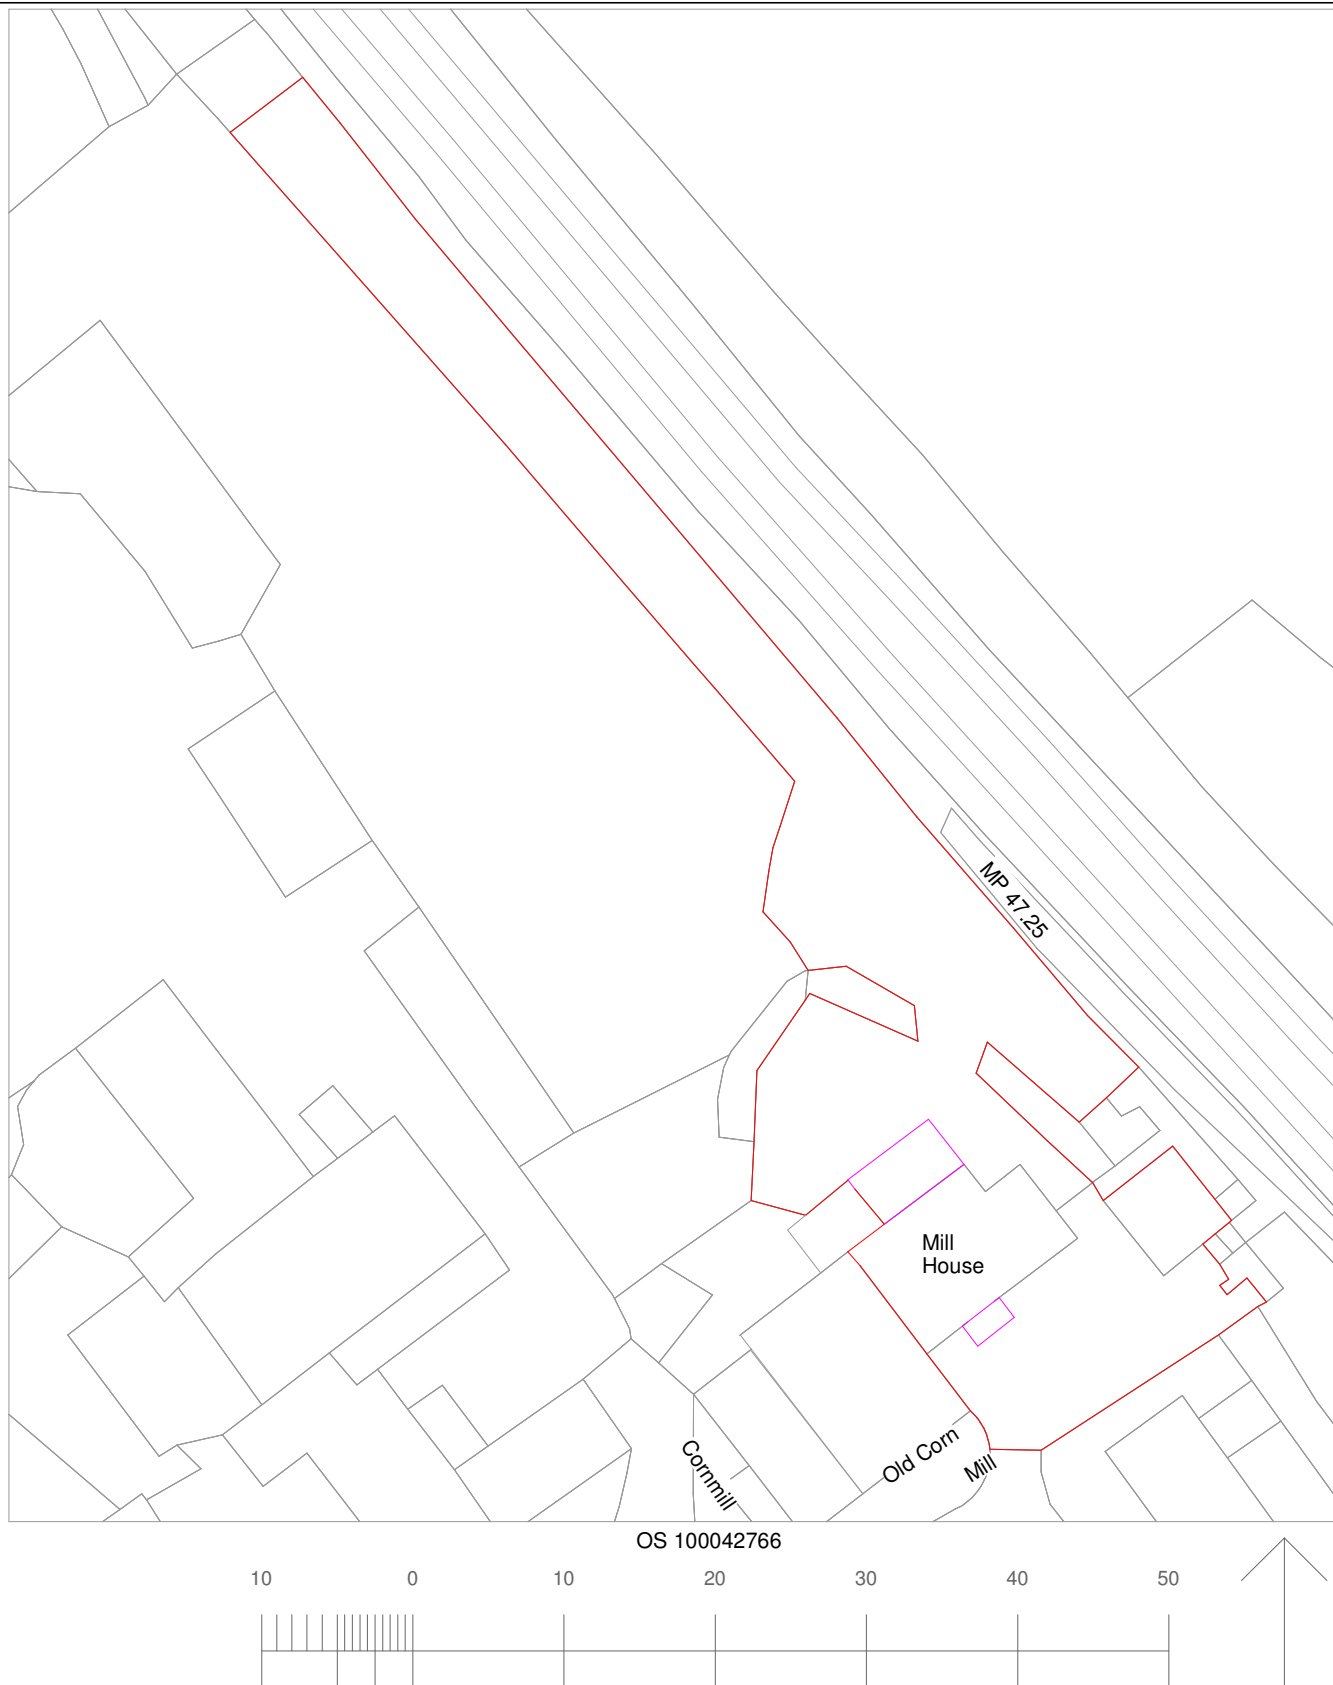

SITE PLAN

1 : 500

 EXTENSION PLANS Extension Plans. 16 Shakespeare Road W7 1LR	Mill House Kirksanton Millom LA18 4NN	Rachel Humphrey			
	PROJECT ADDRESS:	CLIENT:			
		Date:	29.01.21	1:500 Scale (@ A4)	Rev. Date
PROJECT: Single Storey rear extension	DRAWING TITLE: SITE PLAN	Drawn by:	NH	MH-R00-PR-101	
		Checked by:	Checker		
		DRAWING NUMBER:			