


EXISTING FRONT ELEVATION

Scale 1:100
1000mm 3000mm
0 2000mm 4000mm

EXISTING SIDE ELEVATION

Scale 1:100
1000mm 3000mm
0 2000mm 4000mm

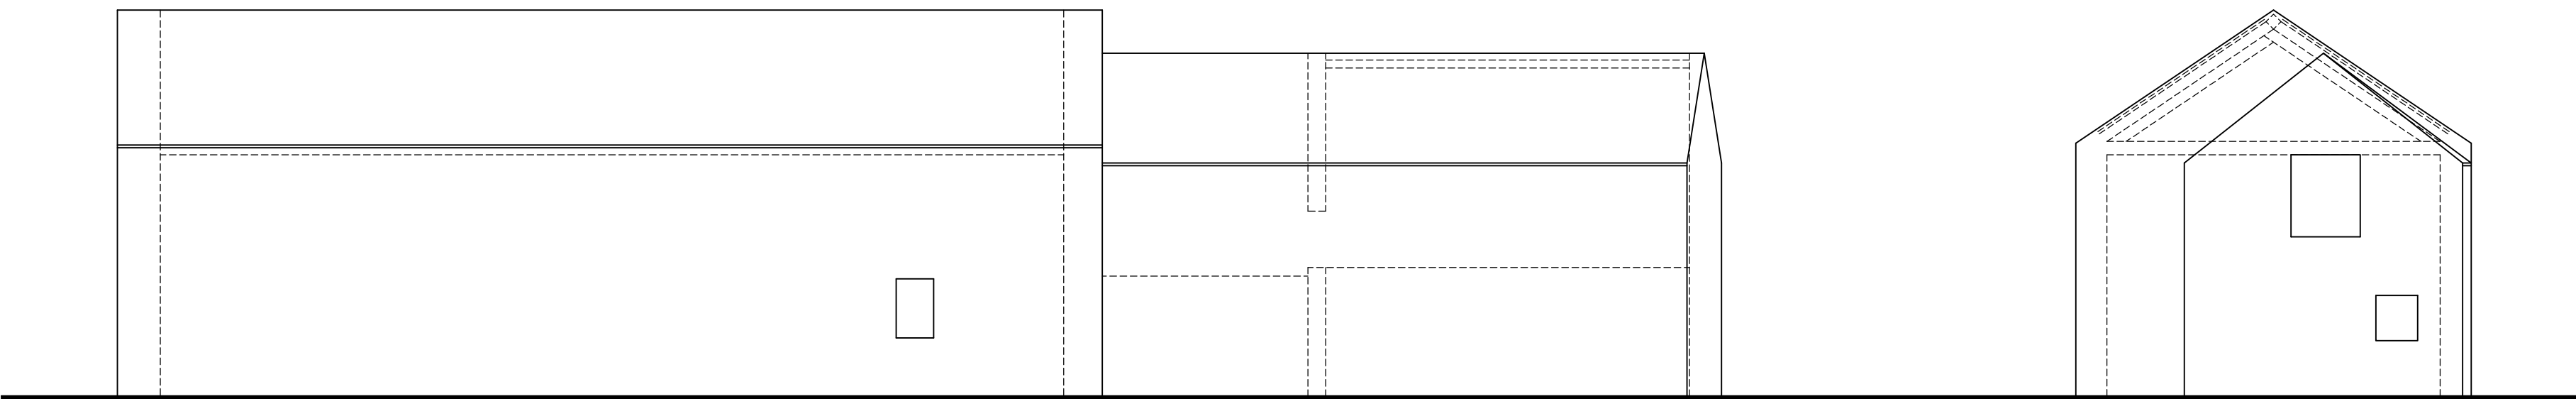


EXISTING REAR ELEVATION

Scale 1:100
1000mm 3000mm
0 2000mm 4000mm


EXISTING SIDE ELEVATION

Scale 1:100
1000mm 3000mm
0 2000mm 4000mm

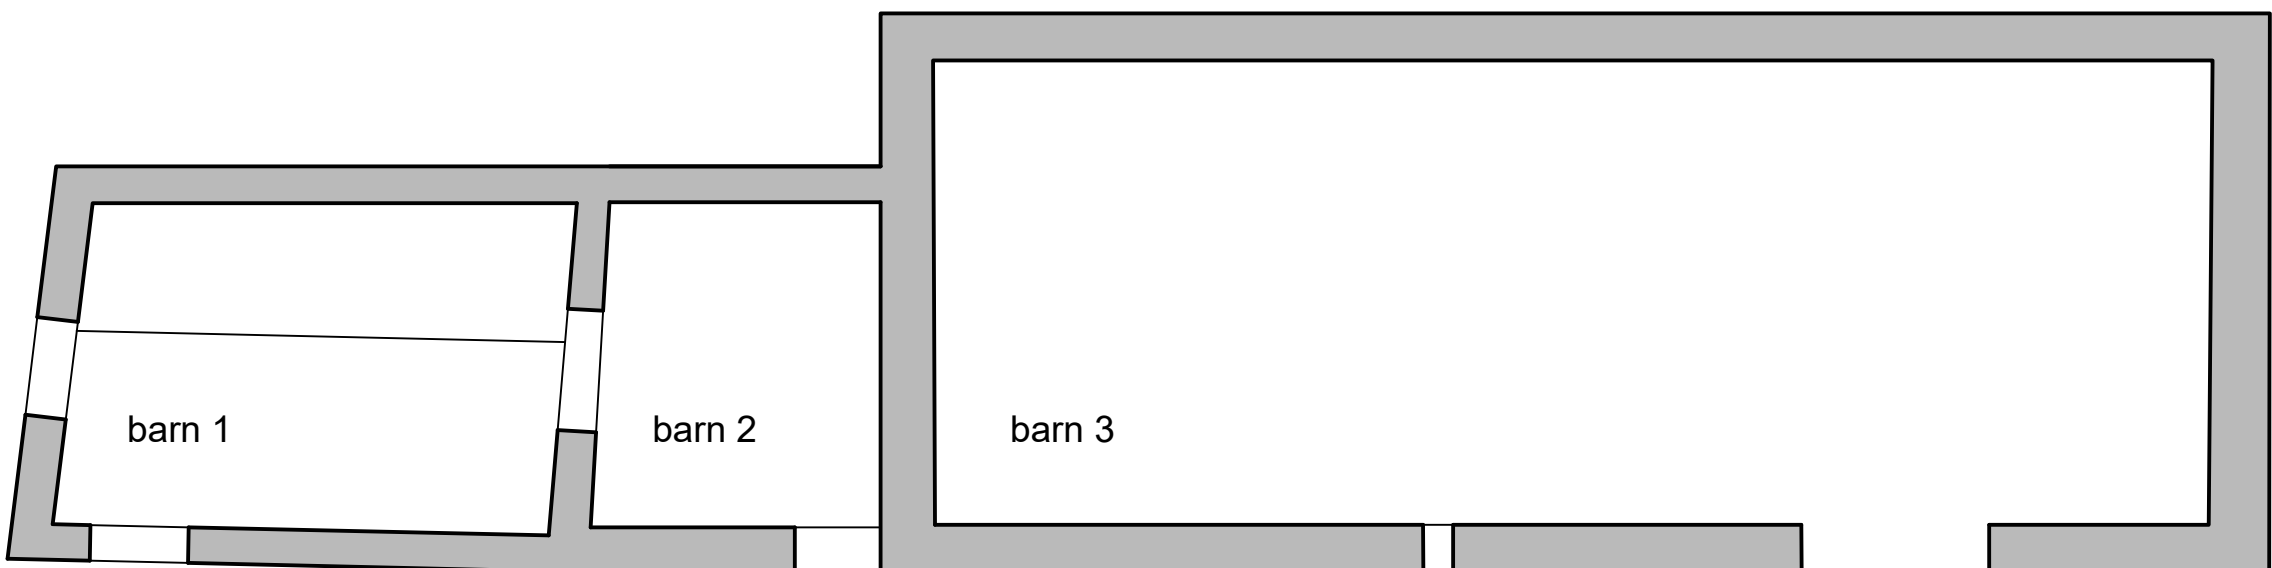


EXISTING FIRST FLOOR PLAN

Scale 1:100
1000mm 3000mm
0 2000mm 4000mm

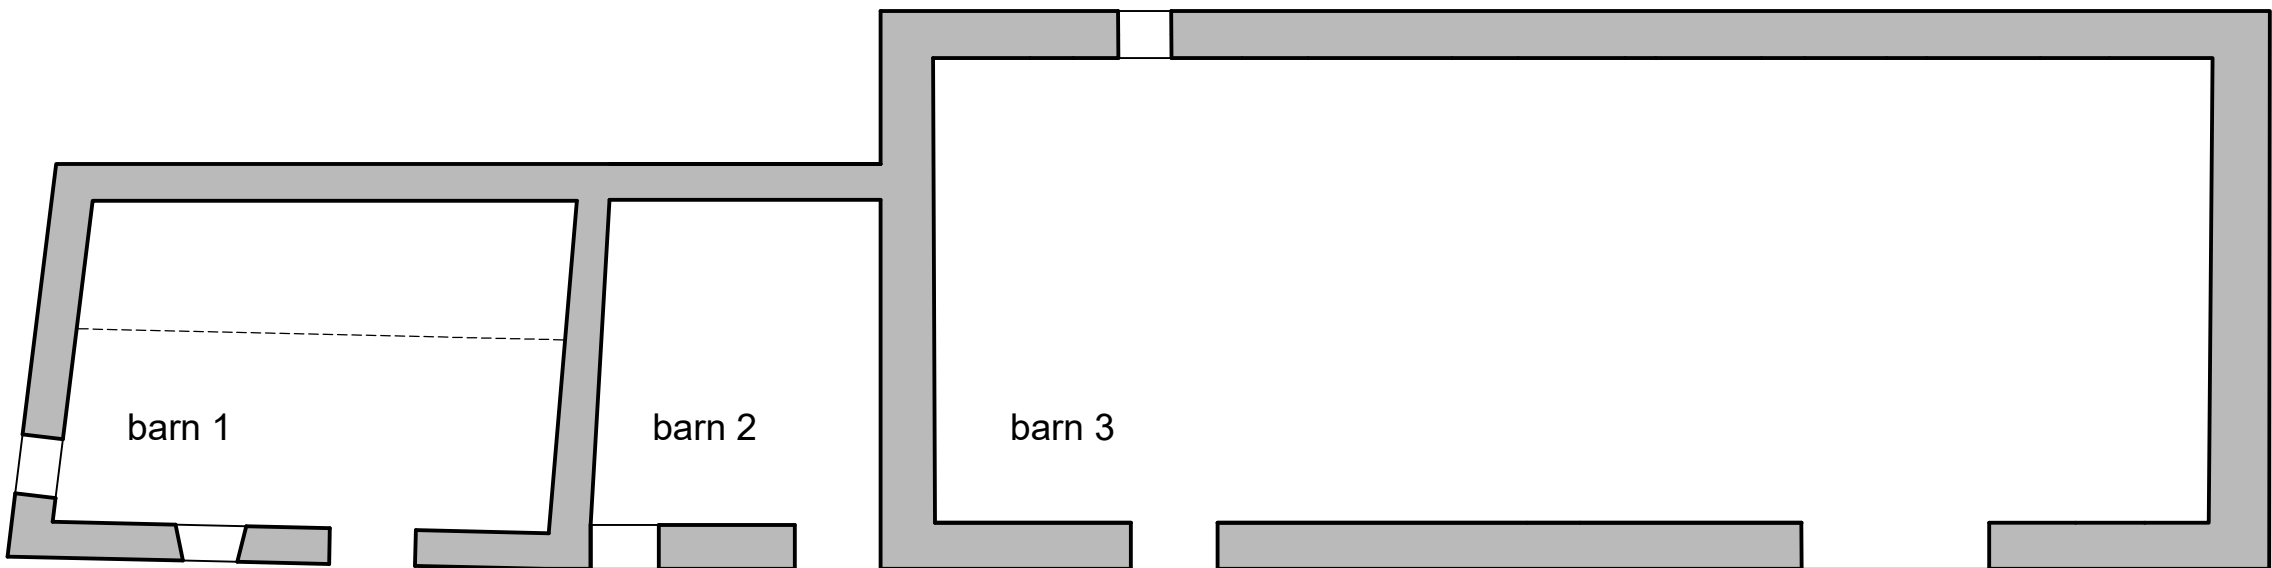


EXISTING GROUND FLOOR PLAN

Scale 1:100
1000mm 3000mm
0 2000mm 4000mm

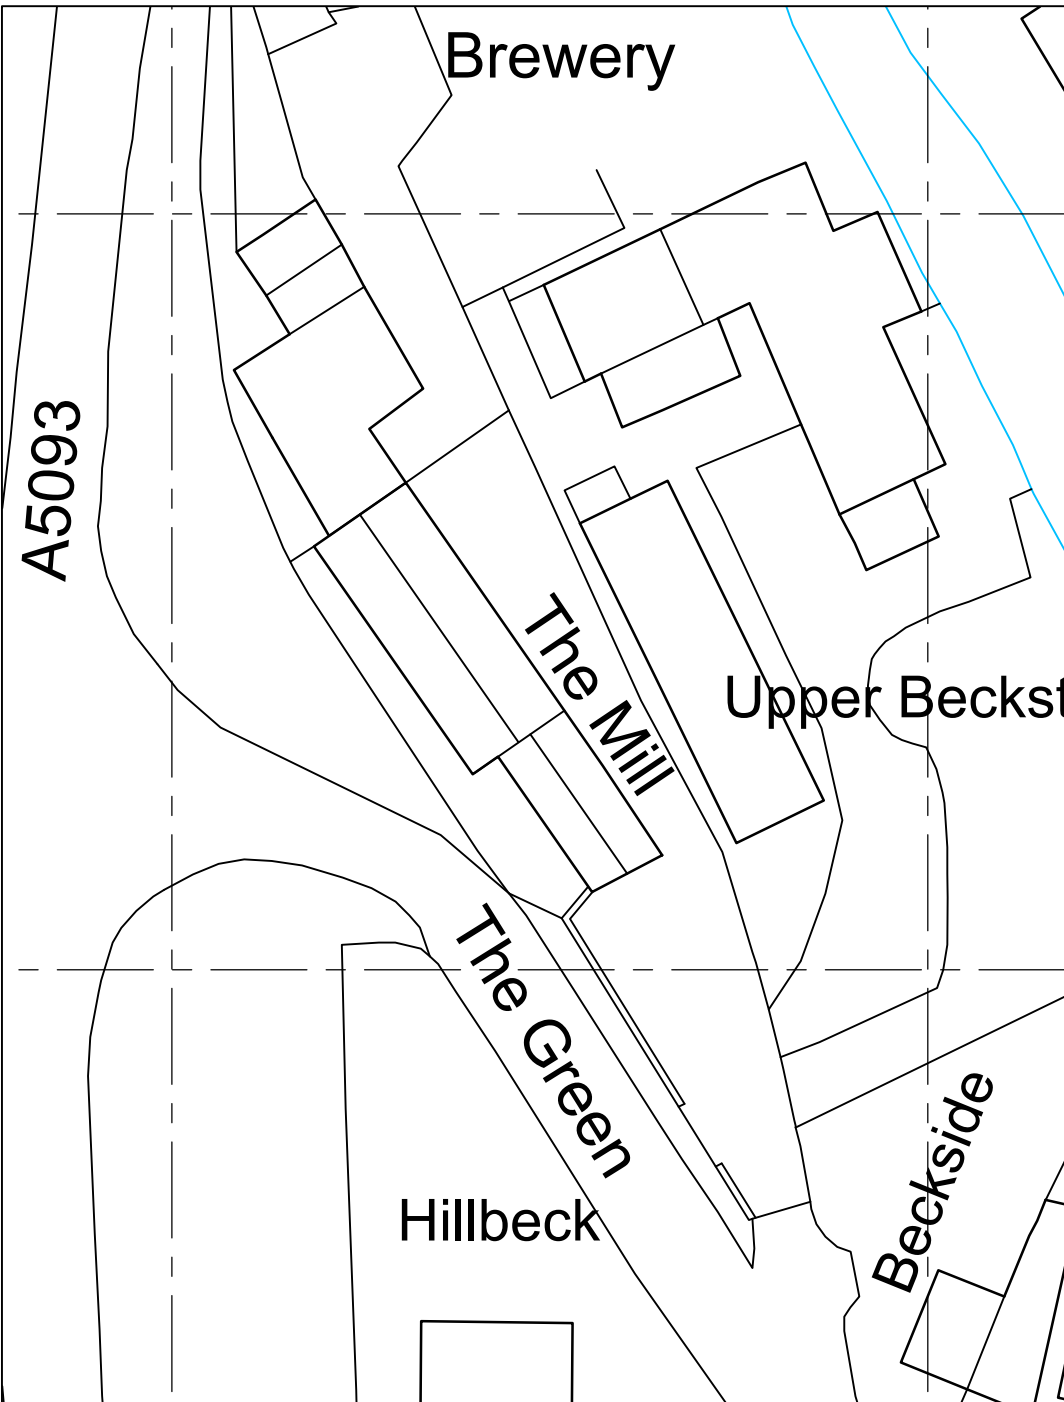

EXISTING SITE PLAN

Scale 1:500
5m 15m 25m
0 10m 20m
© Crown copyright 2019. UKPlanningMaps.com 100054135.

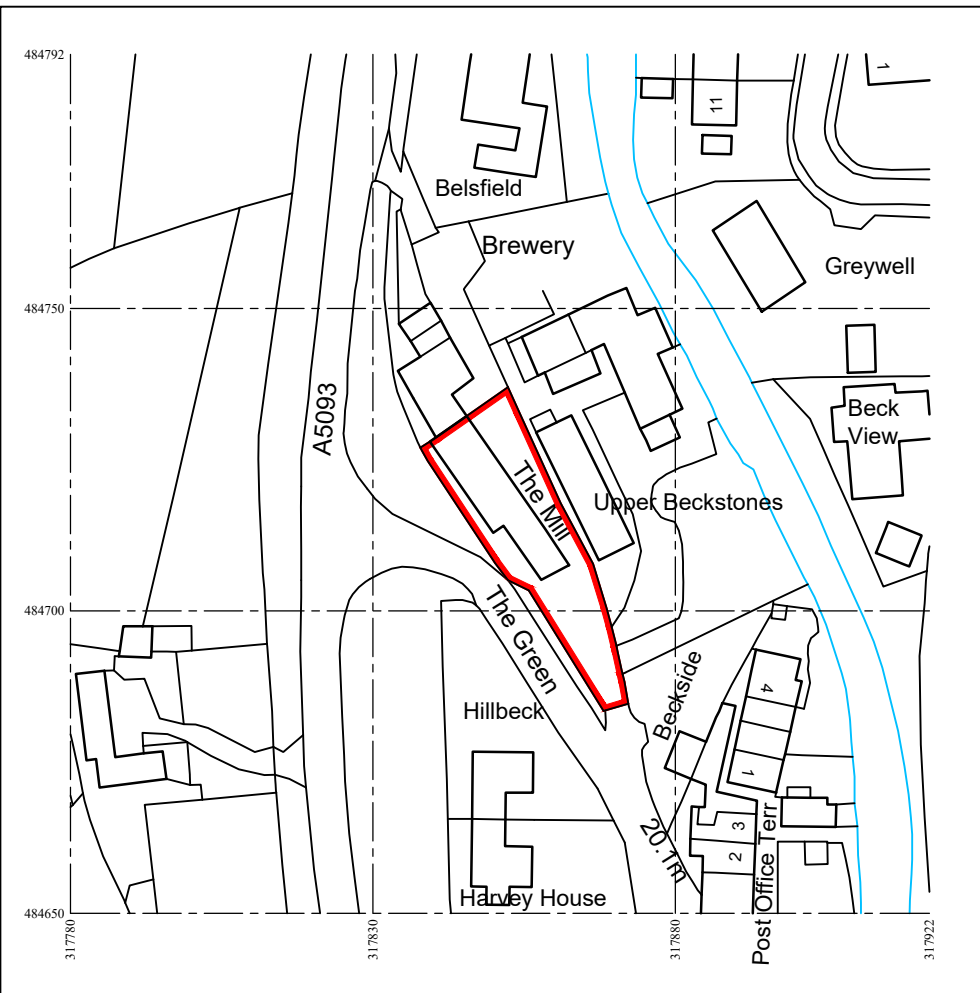

LOCATION PLAN

Scale 1:1250
10m 30m 50m
0 20m 40m
© Crown copyright 2019. UKPlanningMaps.com 100054135.

THIS DRAWING IS COPYRIGHT.
The copyright of this drawing is held by MVC Design and no reproduction is allowed without prior permission by MVC Design. This drawing is for Planning and Building Regulations approval only and is not a working drawing.
It is agreed this drawing will be checked and verified by you prior to work commencing on site. We shall not be liable for any defects in this drawing unless prior to work commencing this drawing and all its dimensions has been so checked and verified.
Whether or not indicated on the drawing:-
All workmanship and materials shall comply with current Building Regulations, British Standards, Codes of Practice, NHBC and Employers requirements. All materials shall be fixed, applied or mixed in accordance with Manufacturers' Instructions or Specifications. Any discrepancy shall be immediately reported to us and resolved prior to work commencing. The contractor shall take into account everything necessary for the proper execution of the works, to the satisfaction of the "Inspector" whether or not indicated on the drawing.
Subject to confirmation of the Principal Designer / Contractor - similar "approved" materials of equal performance may be substituted where those specified are not available.

No.	Revision/Issue	Date
B	Scheme redesign	12/08/25
A	First issue	15/01/25

Site location
Mill Farm Barns
The Green
Millom
Cumbria
LA18 5HL

Project
Proposed barn conversion to form dwelling.

Drawing title
Existing plans, elevations, site and location plan.

MVC Design Ltd
ARCHITECTURAL DESIGN
11 Meadowside
Swarthmoor
Ulverston
Cumbria
LA12 0XD
Mob: 07730661656
Tel: 01229 588208
Email: mark@mvcdesign.co.uk

Dwg No.	MVC1065-01	Rev
Date	15/01/25	B
Scale	As shown at A1	