

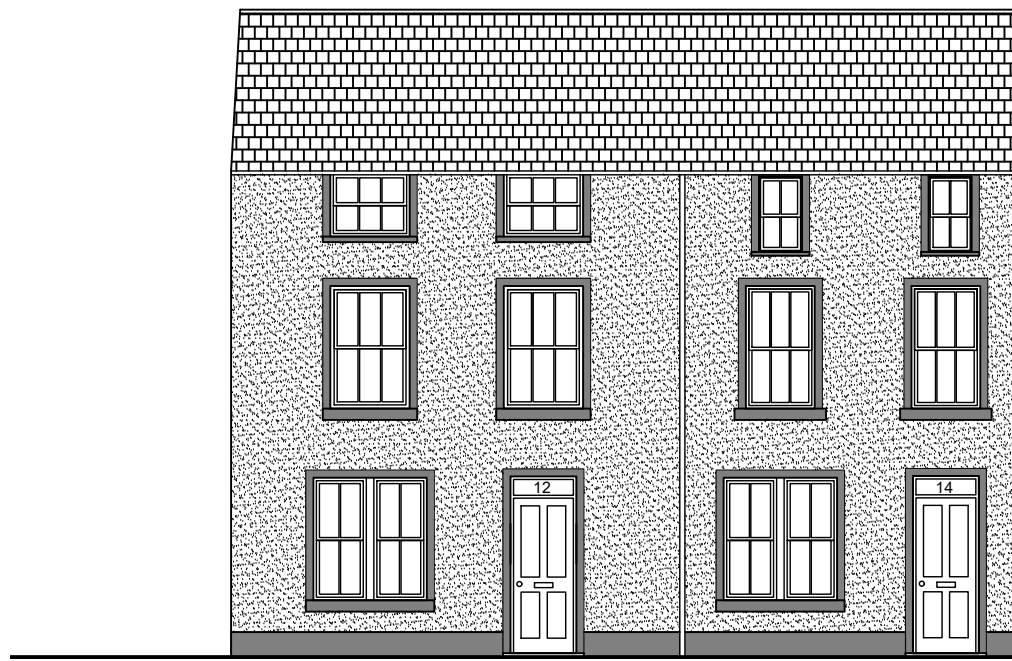


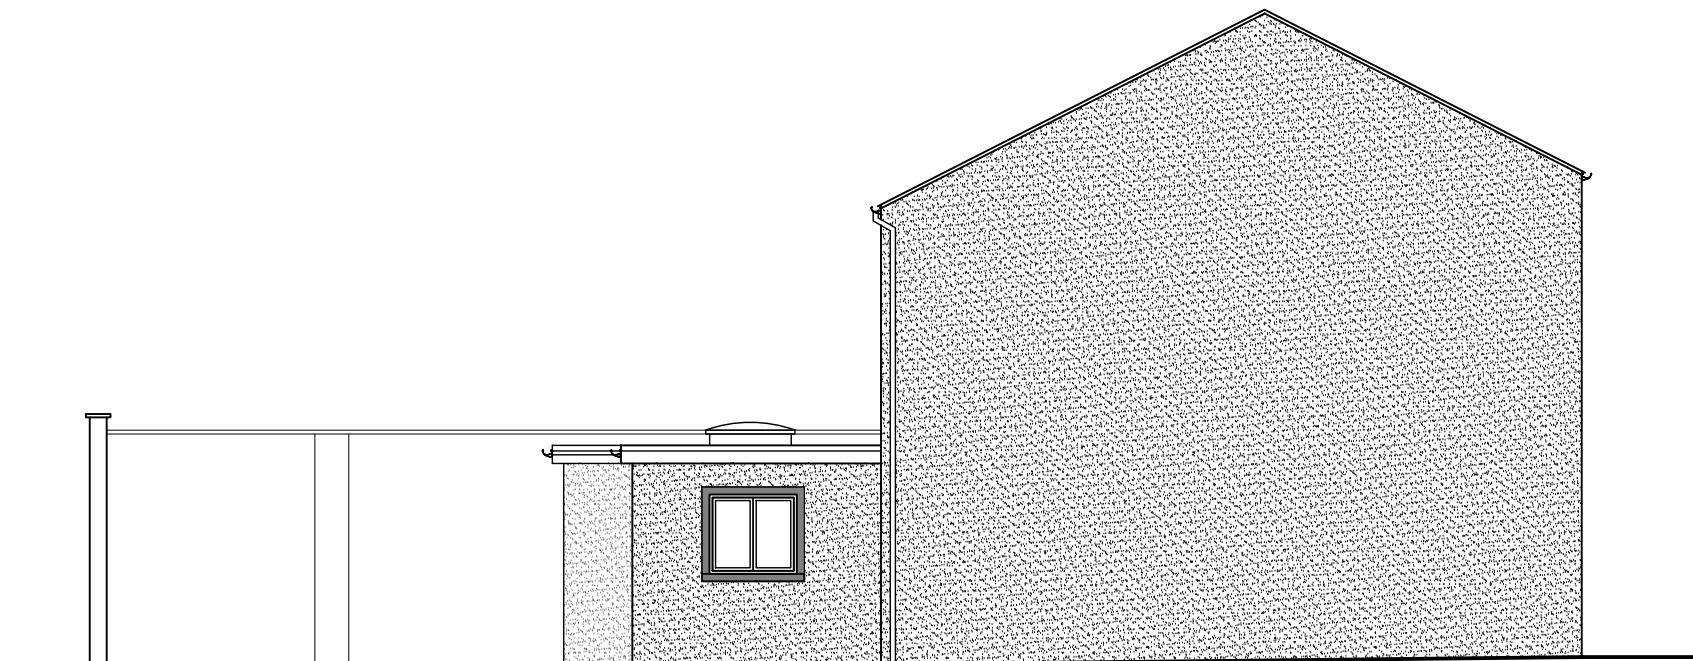



PROPOSED FRONT ELEVATION

Scale 1:100

 



PROPOSED SIDE ELEVATION

Scale 1:100

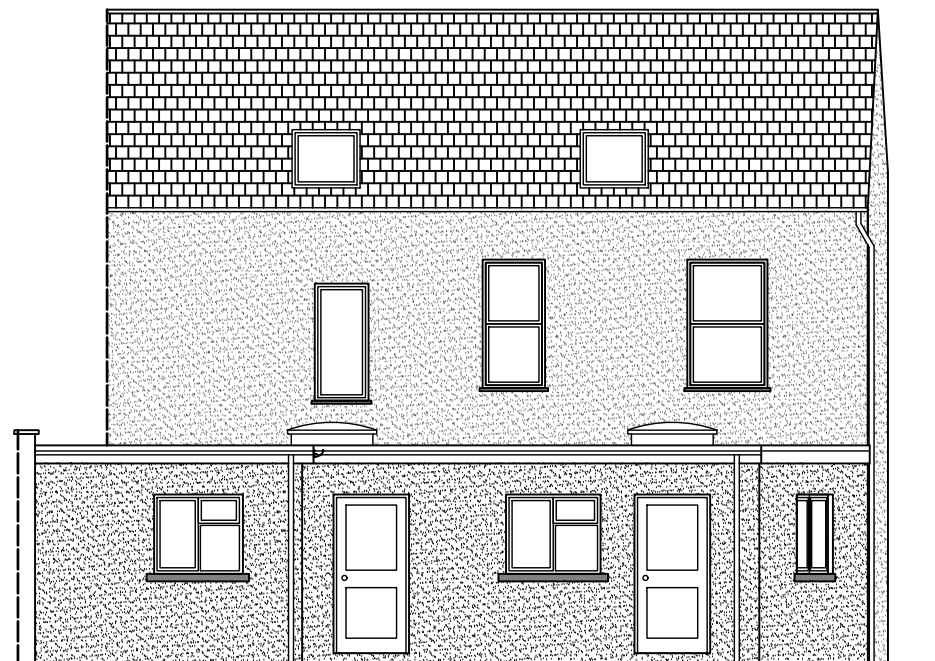 


PROPOSED REAR ELEVATION

Scale 1:100

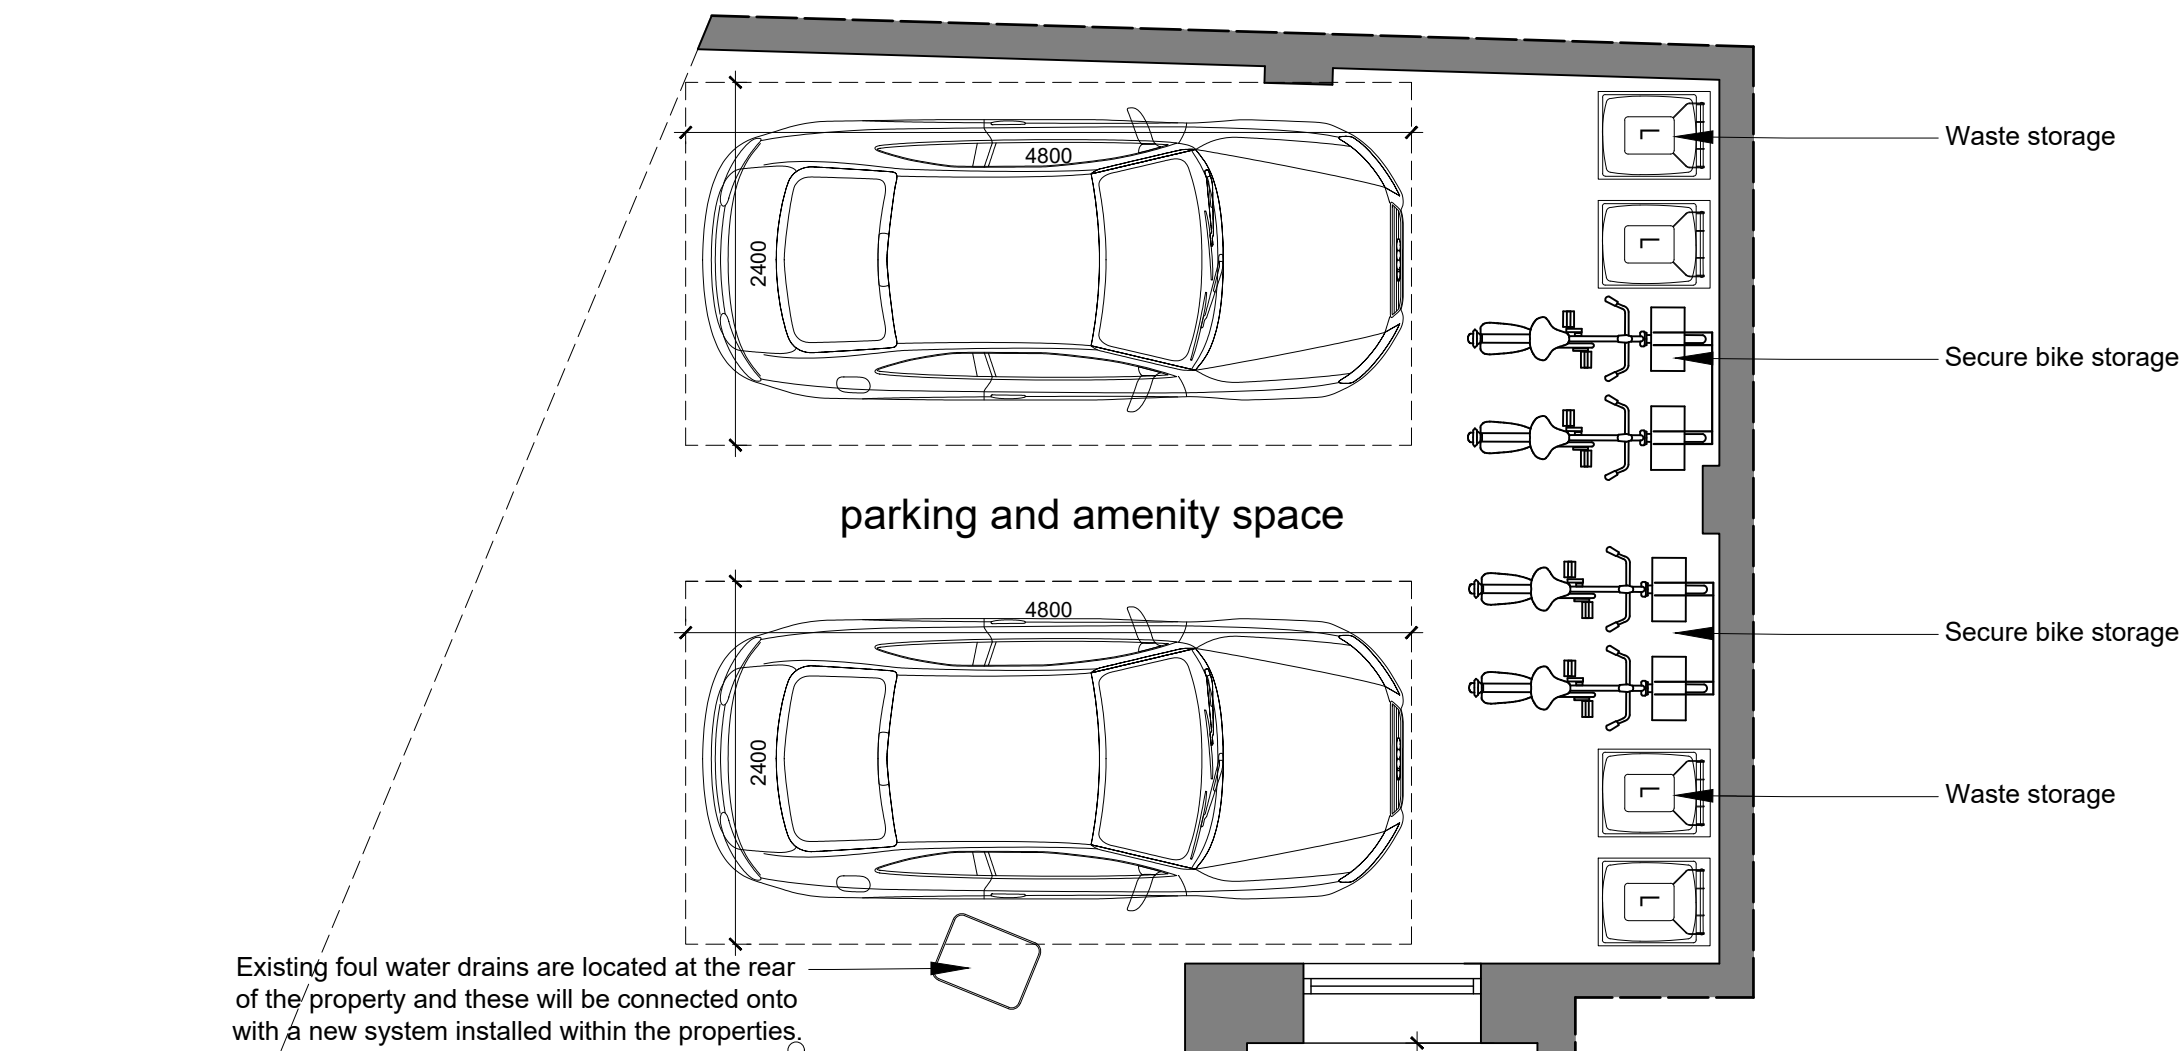 


PROPOSED GROUND FLOOR PLAN

Scale 1:50

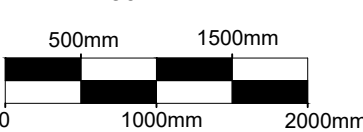

PROPOSED FIRST FLOOR PLAN

Scale 1:50

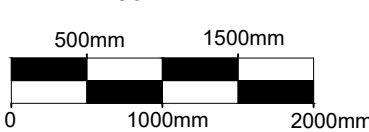

Planning notes

Roof

Natural slate to match existing covering of main roof.

Walls

Render to match existing, painted light colour to front elevation. Cills and reveals on front to be painted to match houses in local vicinity.

Windows and doors

White uPVC to match existing.

Rainwater goods

Black gutter and downspouts on black fascia and soffits.

Main Street



Site plan

Scale 1:200

© Crown copyright 2019. UKPlanningMaps.com 100054135.

THIS DRAWING IS COPYRIGHT:
The copyright of this drawing is held by MVC Design and no reproduction is allowed without prior permission by MVC Design. This drawing is for Planning and Building Regulations approval only and is not a working drawing.
It is agreed this drawing will be checked and verified by you prior to work commencing on site. We shall not be liable for any defects in this drawing unless prior to work commencing this drawing and all its dimensions has been so checked and verified.
Whether or not indicated on the drawing:-
All workmanship and materials shall comply with current Building Regulations, British Standards, Codes of Practice, NHBC and Employers requirements. All materials shall be fixed, applied or mixed in accordance with Manufacturers' Instructions or Specifications. Any discrepancy shall be immediately reported to us and resolved prior to work commencing. The contractor shall take into account everything necessary for the proper execution of the works, to the satisfaction of the "Inspector" whether or not indicated on the drawing.
Subject to confirmation of the Principal Designer / Contractor - similar "approved" materials of equal performance may be substituted where those specified are not available.

No.	Revision/Issue	Date
E	Ground floor windows changed and colour scheme.	8/8/20
D	Planning issue.	23/6/20
C	Elevations added.	18/5/20
B	Draft issue	4/5/20
A	Draft issue	20/4/20

Site location

12 & 14 Main Street
Haverigg
Millom
LA18 4EX

Project

Change of use from
shops (A1) into two 4
bedroom dwellings (C3).

Drawing title

Proposed plans,
elevations and site plan.

MVC Design Ltd
ARCHITECTURAL DESIGN
11 Meadowside
Swarthmoor
Ulverston
Cumbria
LA12 0XD
Mob: 07730661656
Tel: 01229 588208
Email: mark@mvcdesign.co.uk

Dwg No.	MVC445-02	Rev	E
Date	20.4.20		
Scale	As shown at A1		