

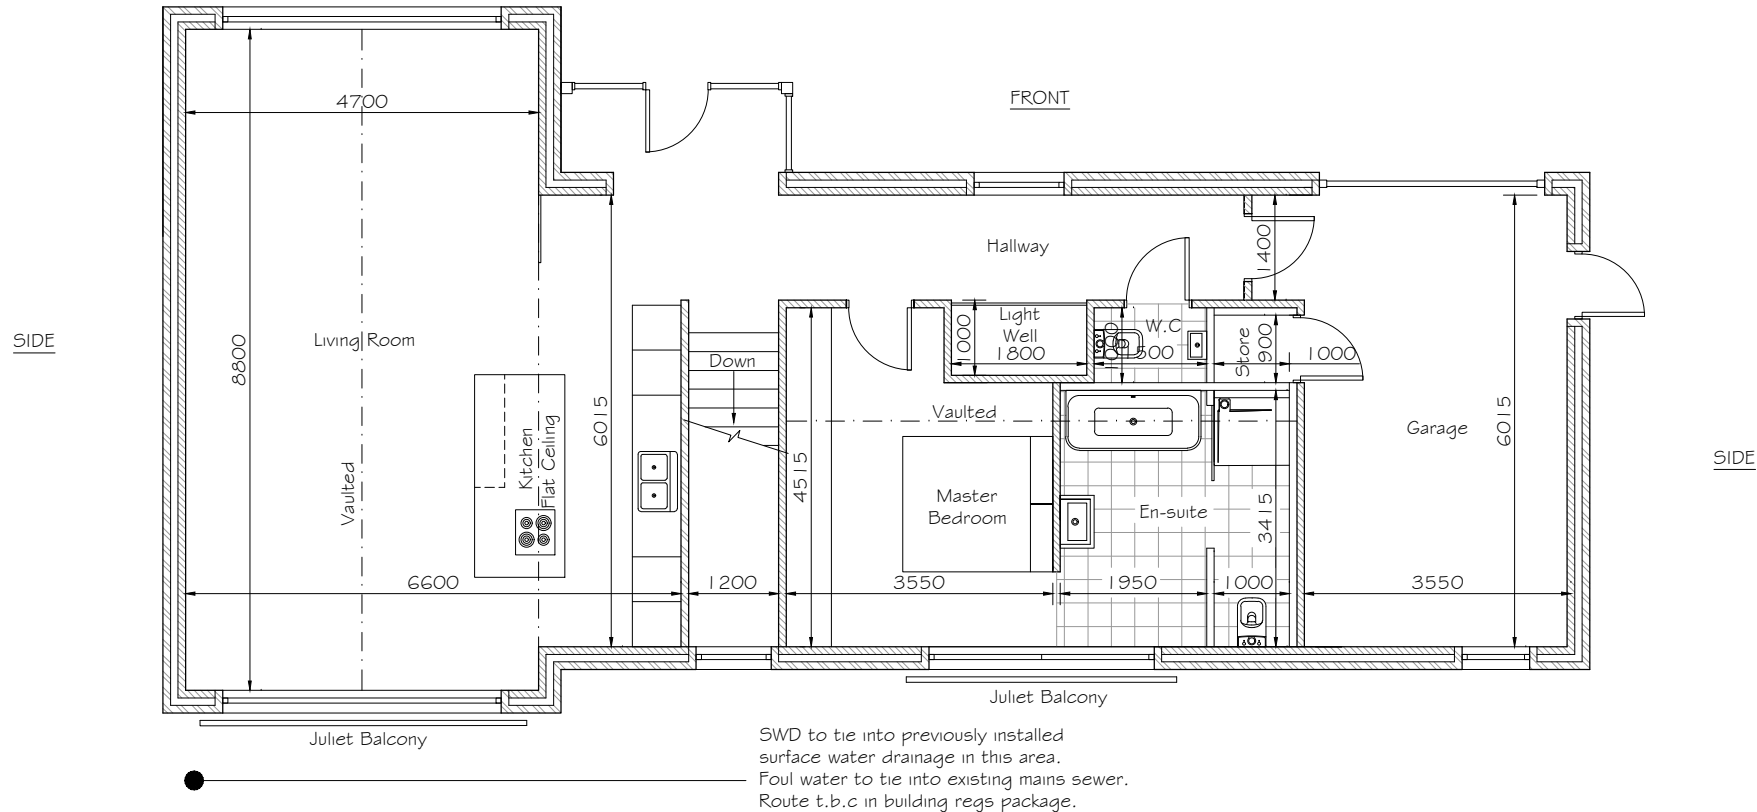


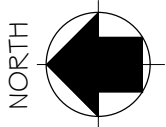


FIRST FLOOR PLAN AS PROPOSED
Scale 1:50

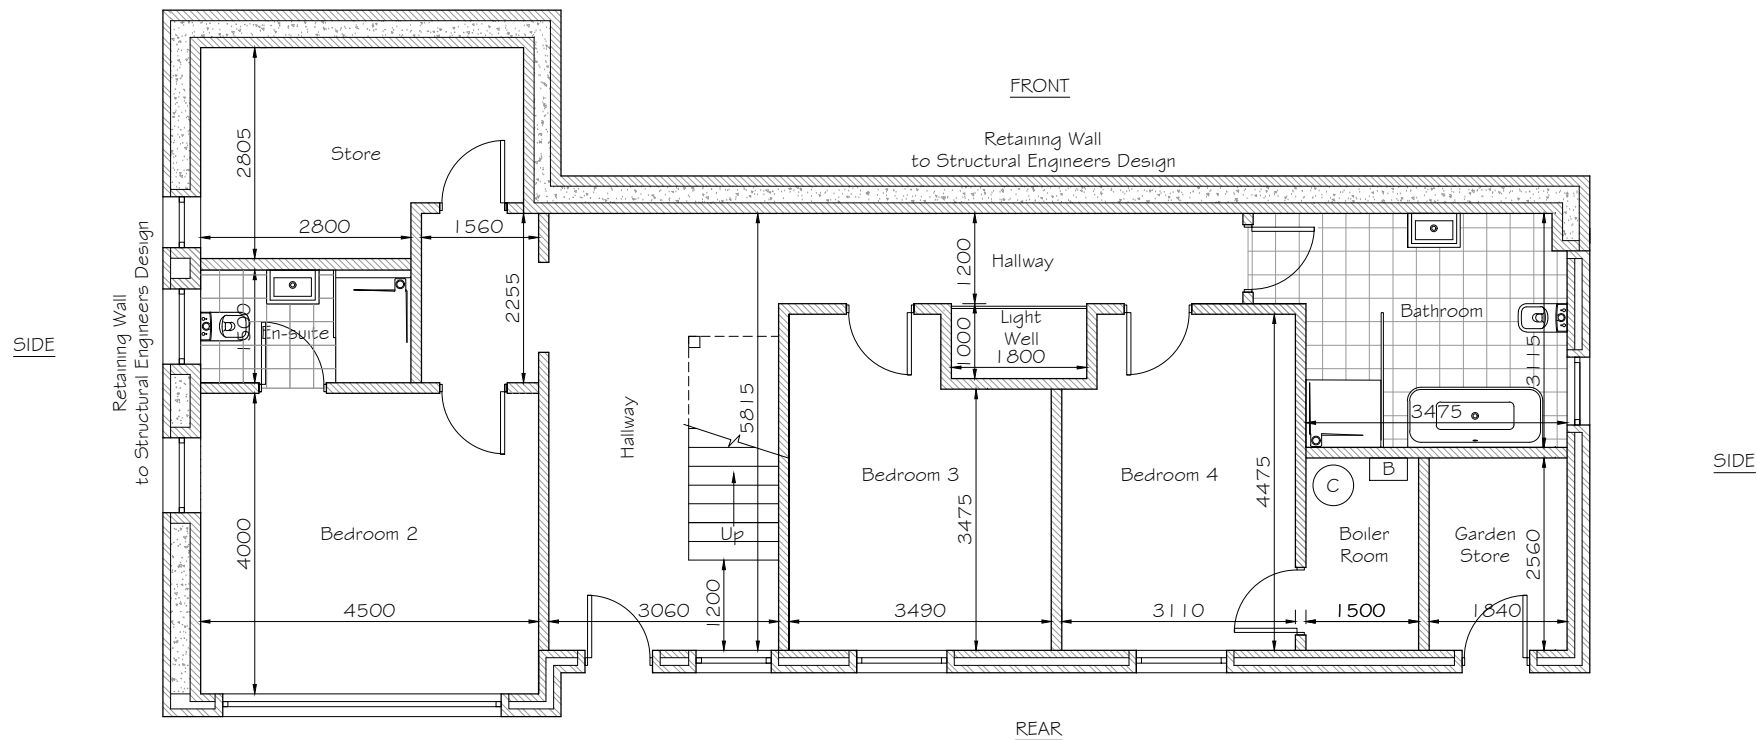

GROUND FLOOR PLAN AS PROPOSED
Scale 1:50

GENERAL NOTES

This drawing has been produced for design development and is for the sole purpose of Local Authority Planning approval only. All dimension to be checked on site. Figured dimensions to be taken in preference to scaled dimensions.

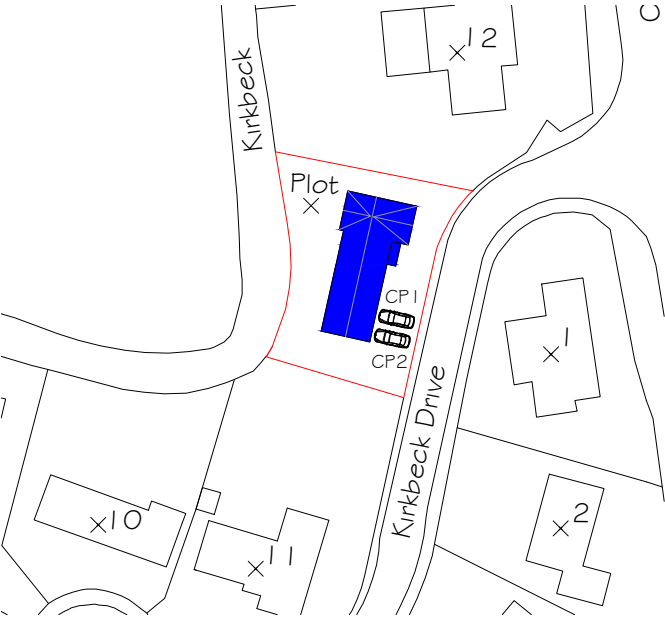

BLOCK PLAN
Scale 1:500

Area outlined in red & highlighted in blue refers to this drawing.



LOCATION PLAN
Scale 1:1250

Area outlined in red & highlighted in blue refers to this drawing.