



STREET SCENE F-F




STREET SCENE G-G



STREET SCENE H-H



STREET SCENE I-I

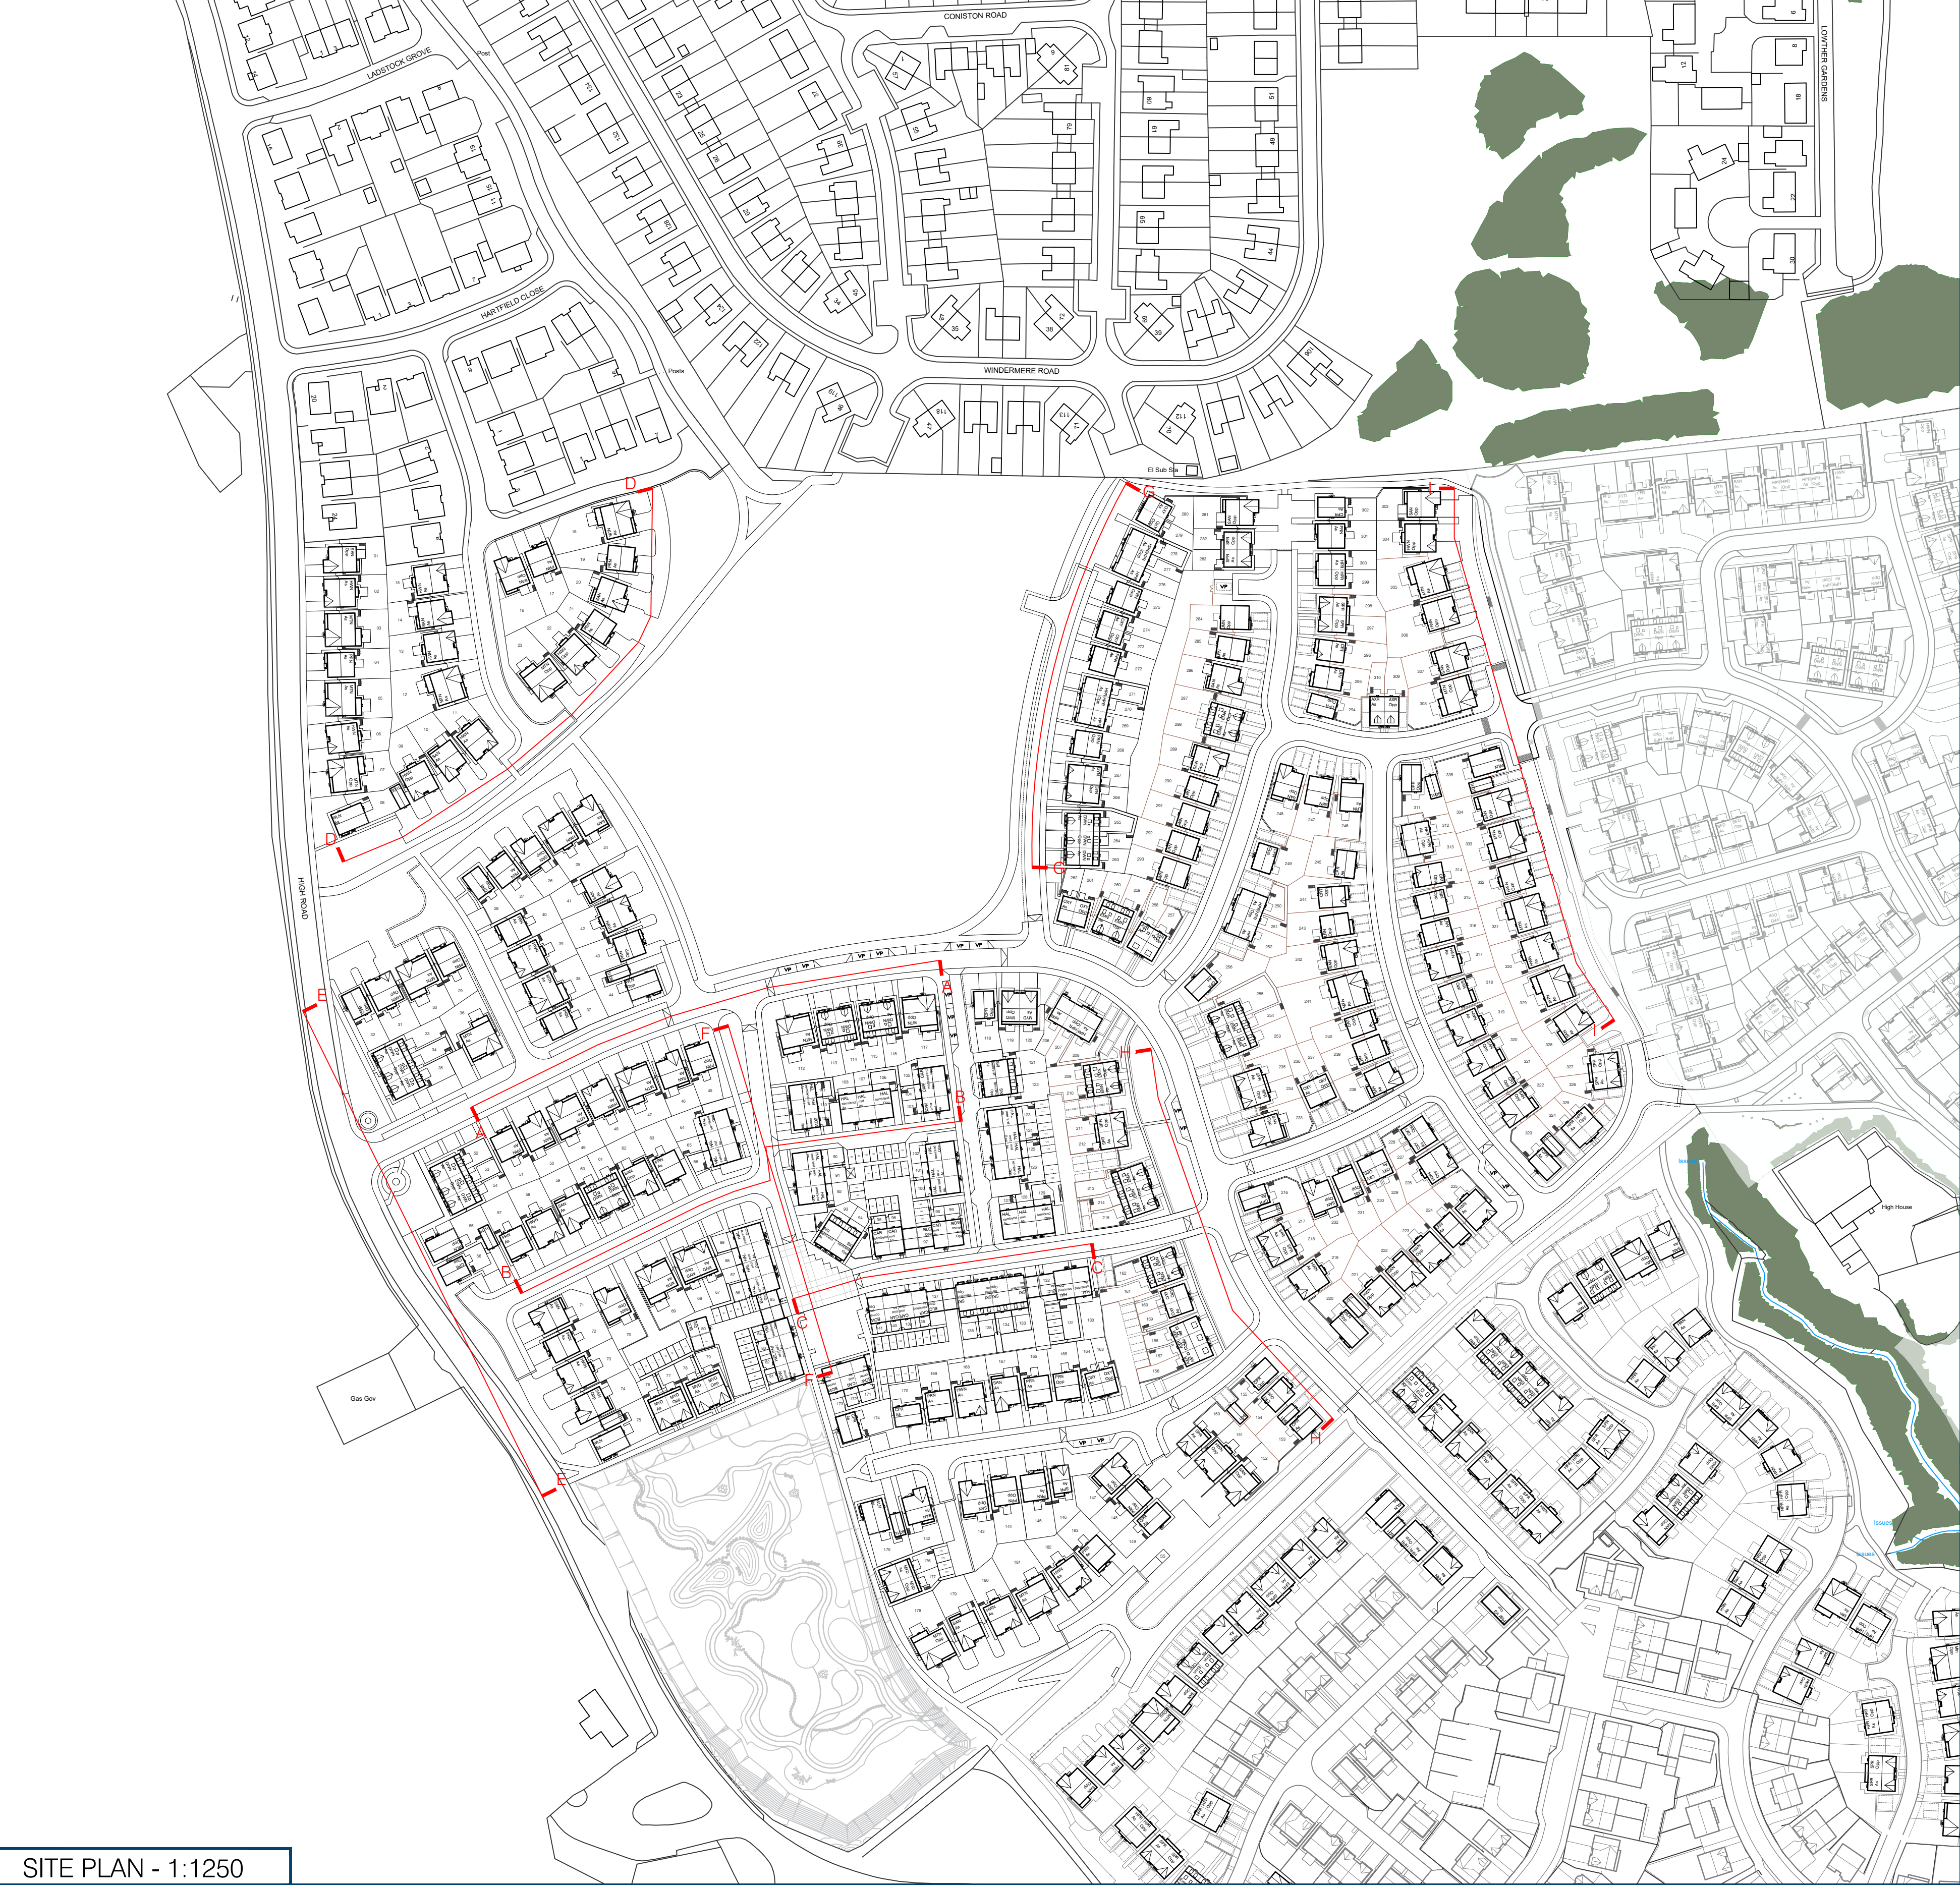

SITE PLAN - 1:1250

Story
HOMES

DEVELOPMENT
EDGEHILL PARK PHASE 3

DRAWING
SITE SECTIONS AND STREET
SCENES 2 of 2

DRAWN BY: MG

CHECKED BY: DWS

PLN. 20078.90.9.SSSS2

Revisions: None

P1

DATE: 22/05/2024

SCALE: NTS (A1)

P1

30/05/2024

©Story Homes

Story House, Lords Way, Kingmoor Business Park, Carlisle, CA6 4SL