






REAR ELEVATION

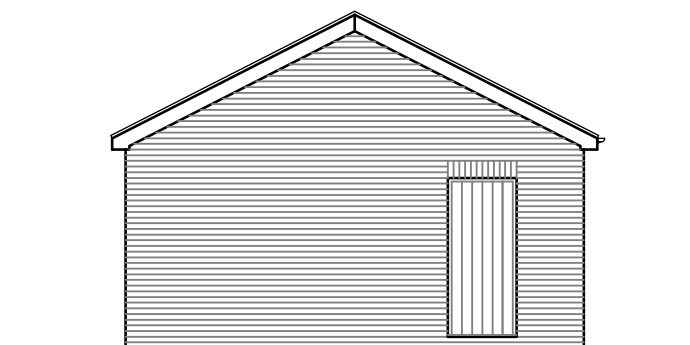


SIDE ELEVATION

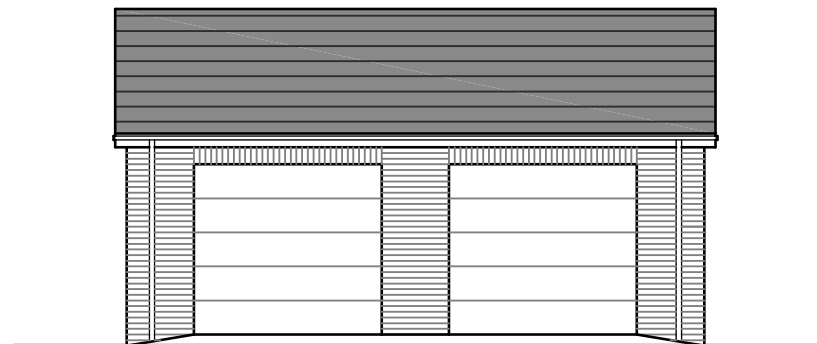

FRONT ELEVATION

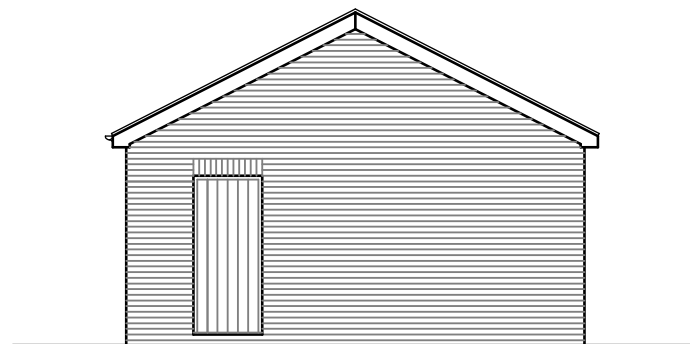

SIDE ELEVATION

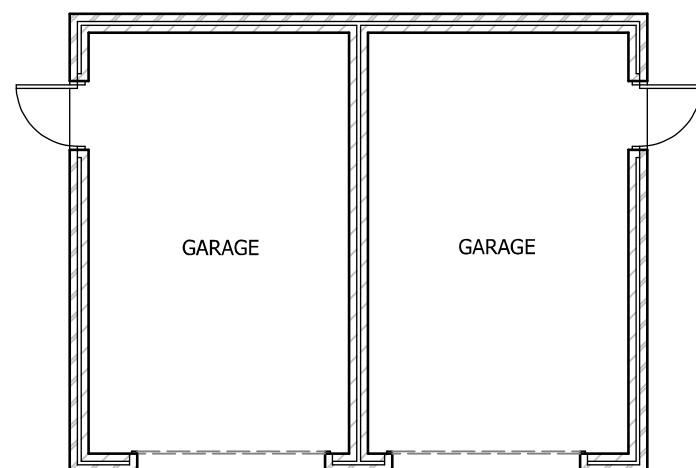

PLAN

EXTERNAL FINISHES

Marley Monarch smooth grey/black mix
concrete interlocking roof tiles.

Black uPVC RW goods.

Facing brickwork walls.

uPVC doors.

No.	Date	Revision	Initial

ALPHA DESIGN

Architectural Services
Member of the Chartered Institute of
Architectural Technologists

Tel: 01900 829199

Project

RESIDENTIAL DEVELOPMENT,
KEEKLE RISE,
CLEATOR MOOR

Client

HIGH GRANGE
DEVELOPMENTS LTD.

Drawing

DETACHED PAIRED GARAGE -
PLANS & ELEVATIONS

Scale 1:100 @ A3 Drawn GB

Checked Date MAY 2025

Drawing No.

06/11/542 - 220

This drawing and design is copyright and must not
be reproduced in part or in whole without prior
written consent. Contractors must verify all
dimensions on site before commencing work or
preparing shop drawings.