

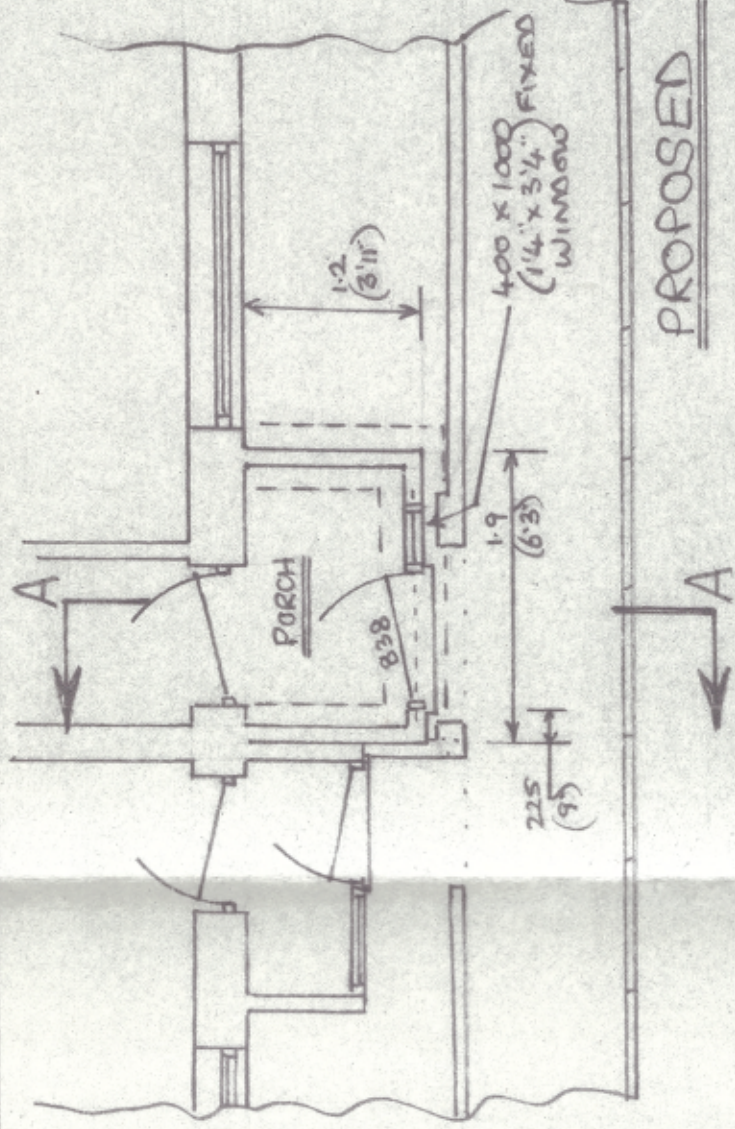


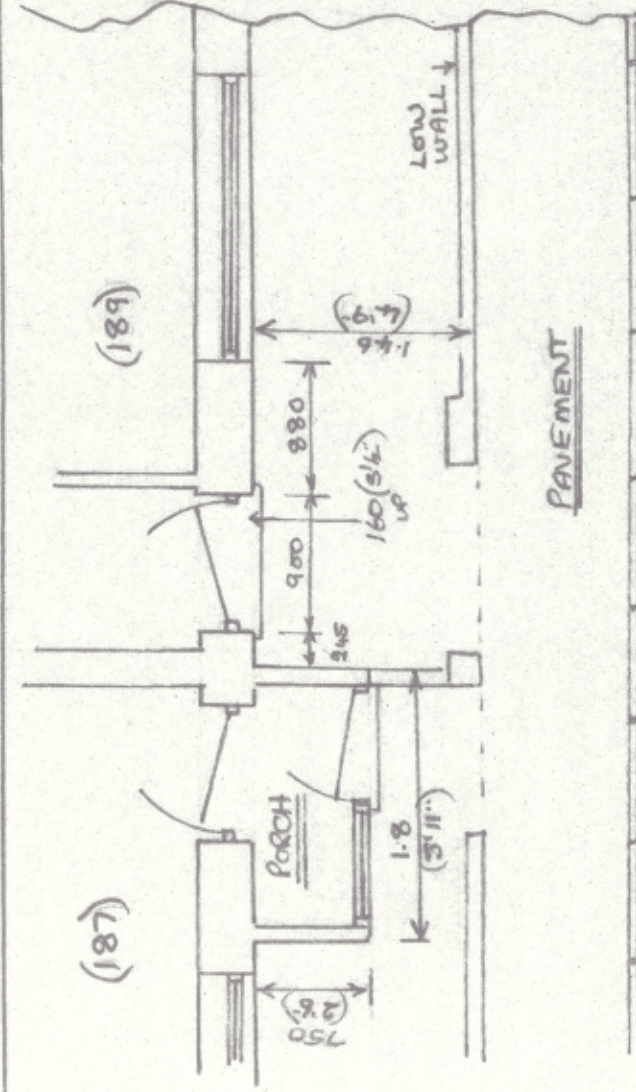


SCALE 1:50

EXISTING

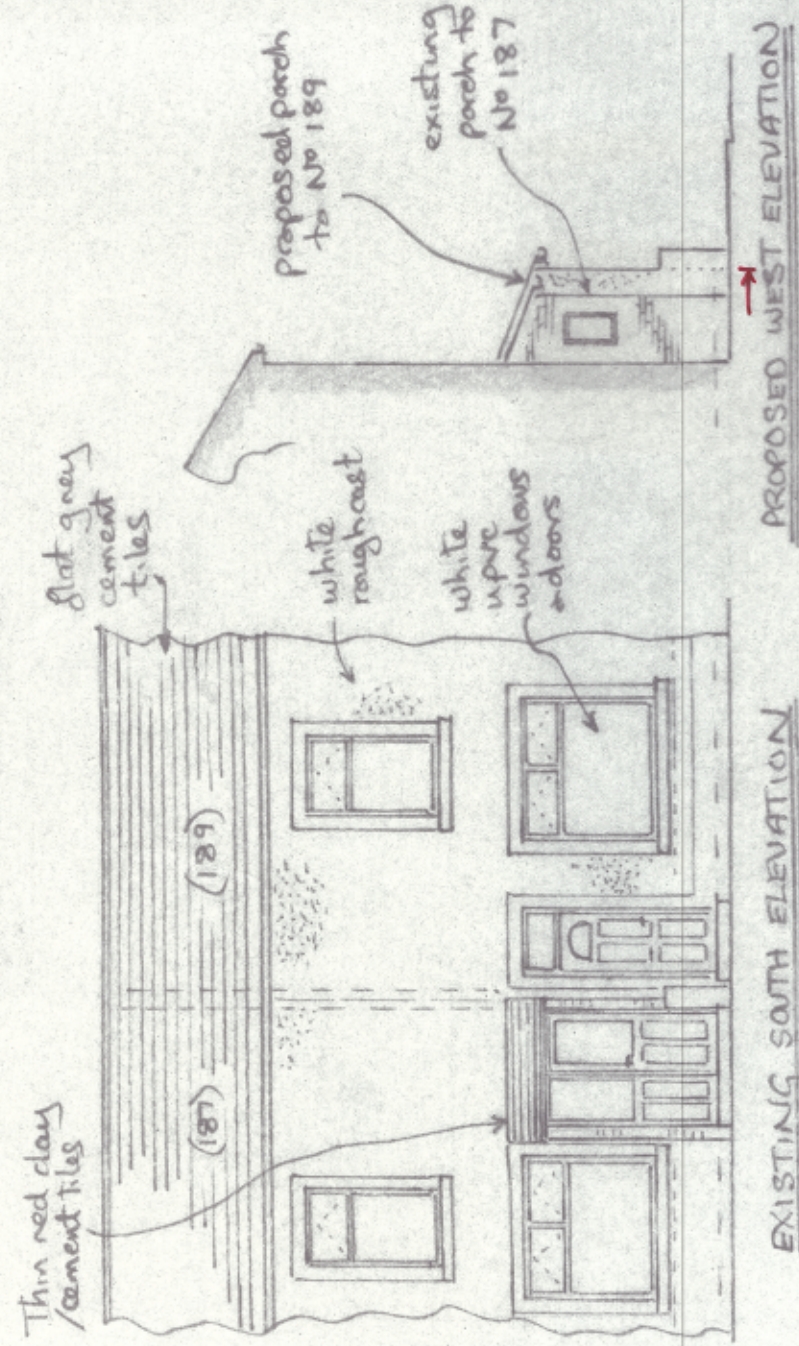

EXISTING SOUTH ELEVATION

PROPOSED WEST ELEVATION

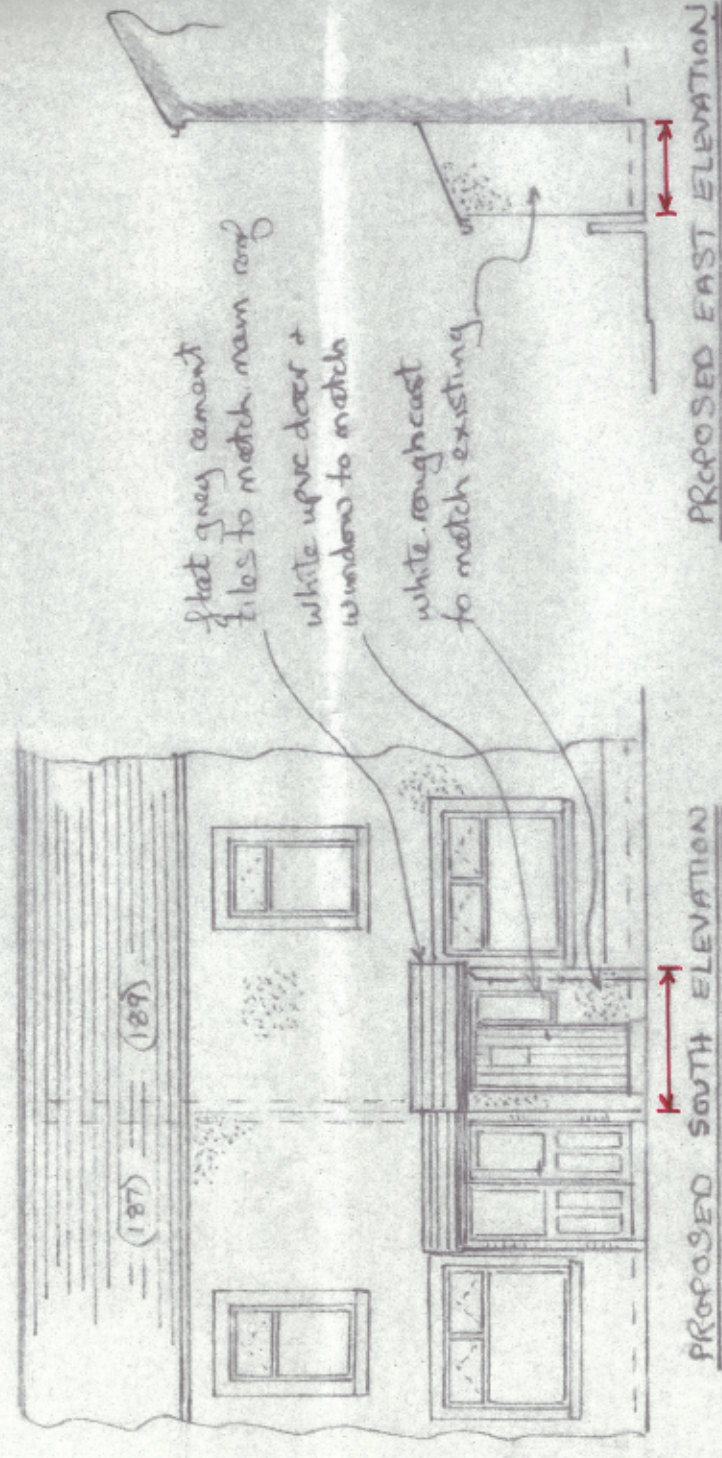

PROPOSED SOUTH ELEVATION


PROPOSED EAST ELEVATION

SCALE 1:100


- 1) ROOF COVERING TO BE FLAT GRAY CEMENT TILES TO MATCH MAIN ROOF.
- 2) EXTERNAL WALL FINISH TO BE WHITE ROUGHCAST TO MATCH EXISTING.
- 3) DOOR + WINDOW TO BE WHITE UPVC TO MATCH EXISTING.
- 4) EXTERNAL FLOOR AREA = 2.28 m².
- 5) ALL TIMBERWORK TO BE TREATED WITH A PRESERVATIVE.
- 6) WINDOW + DOOR TO BE DRAUGHT SEALED + FRAMES SEALED INTO WALL WITH MASTIC.
- 7) ALL ELECTRICAL WORK TO BE DESIGNED, INSPECTED + TESTED IN ACCORDANCE WITH BS.7671 (SEE WIRING REGS - LATEST EDITION) + WORK UNDERTAKEN BY AN INSTALLER REGISTERED UNDER SUITABLE ELECTRICAL 'SELF CERTIFICATION' SCHEME OR QUALIFIED PERSON SUPPLYING A CERTIFICATE OF COMPLIANCE UPON COMPLETION.
- 8) ANY ELECTRICAL SWITCHES + SOCKETS TO BE LOCATED BETWEEN 450 + 1200 (1'8" + 3'11") ABOVE FLOOR, + WIRED TOP DOWN.
- 9) REINFORCING TO CONCRETE LINTEL TO BE MIN 2 OFF M.S. BARS IN LOWER PORTION.
- 10) PROPOSED INVOLVES WORKS ON BOUNDARY WITH NO 187, 'THE PARTY WALL 1966 ACT' APPLIES.

SECTION A.A


SCALE 1:50

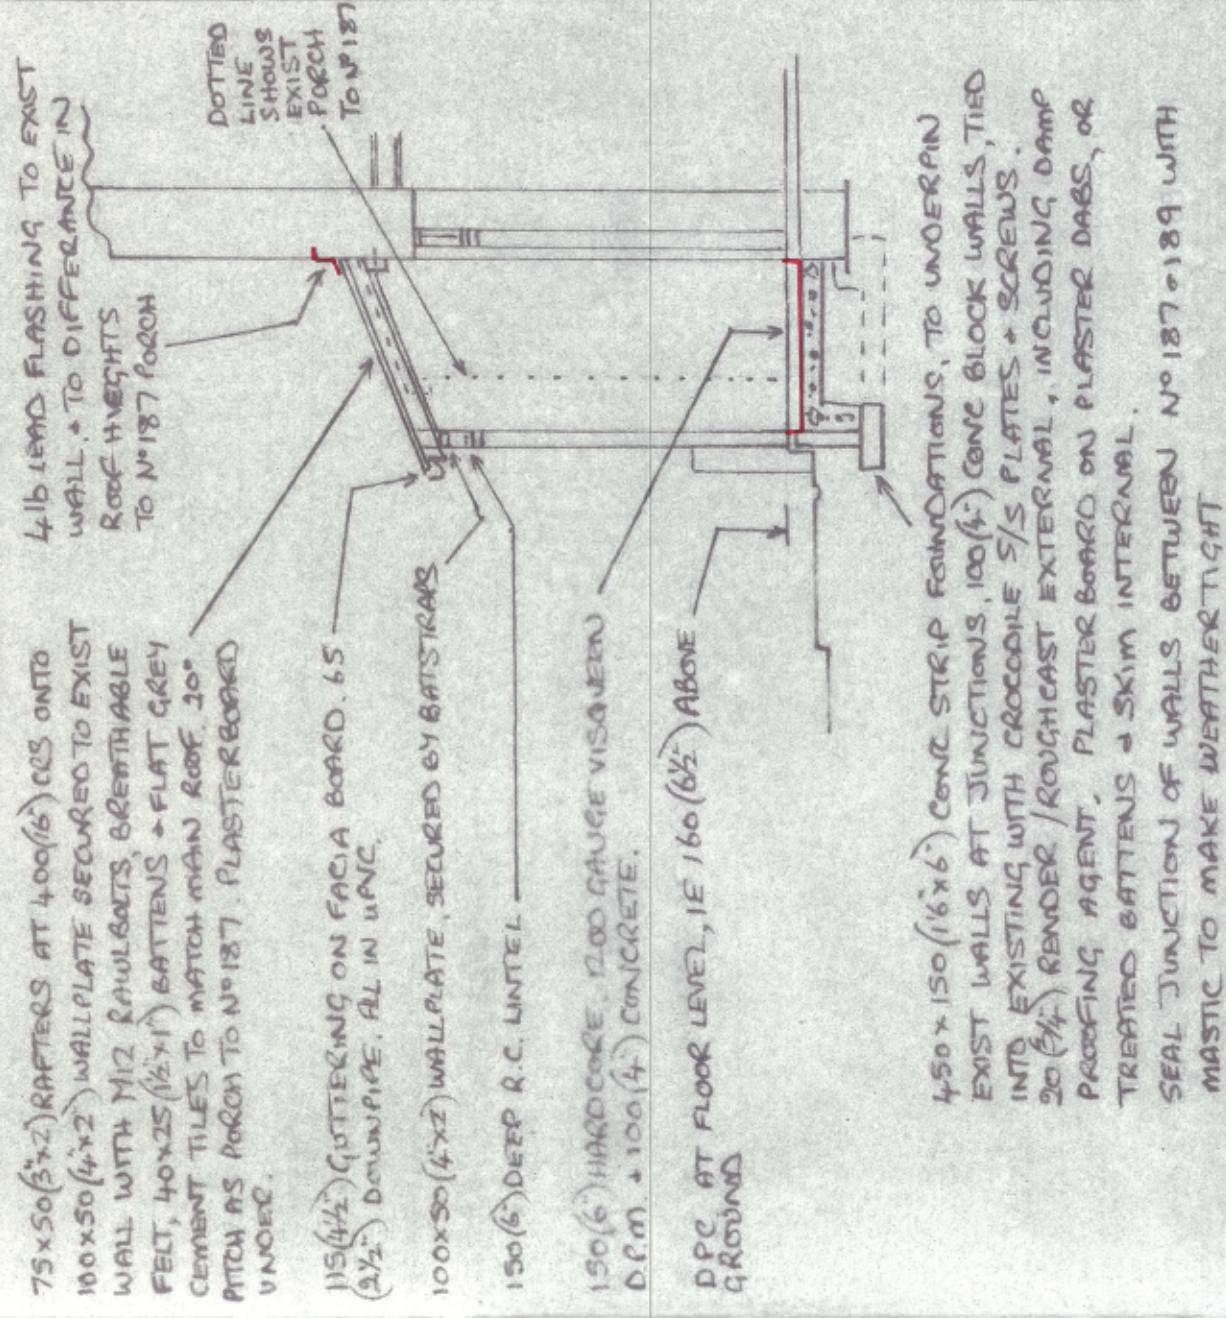

450 x 150 (1'6" x 6") CONC STRIP FOUNDATIONS, TO UNDERPIN EXIST WALLS AT JUNCTIONS, 100/4" CONC BLOCK WALLS, TIED INTO EXISTING WITH CROCODILE S/S PLATES + SCREWS. 20 (6'4") RENDER / ROUGHCAST EXTERNAL, INCLUDING DAMP PROOFING AGENT. PLASTER BOARD ON PLASTER DABS, OR TREATED BATTENS + SKIM INTERNAL. SEAL JUNCTION OF WALLS BETWEEN NO 187 + 189 WITH MASTIC TO MAKE WEATHER TIGHT.

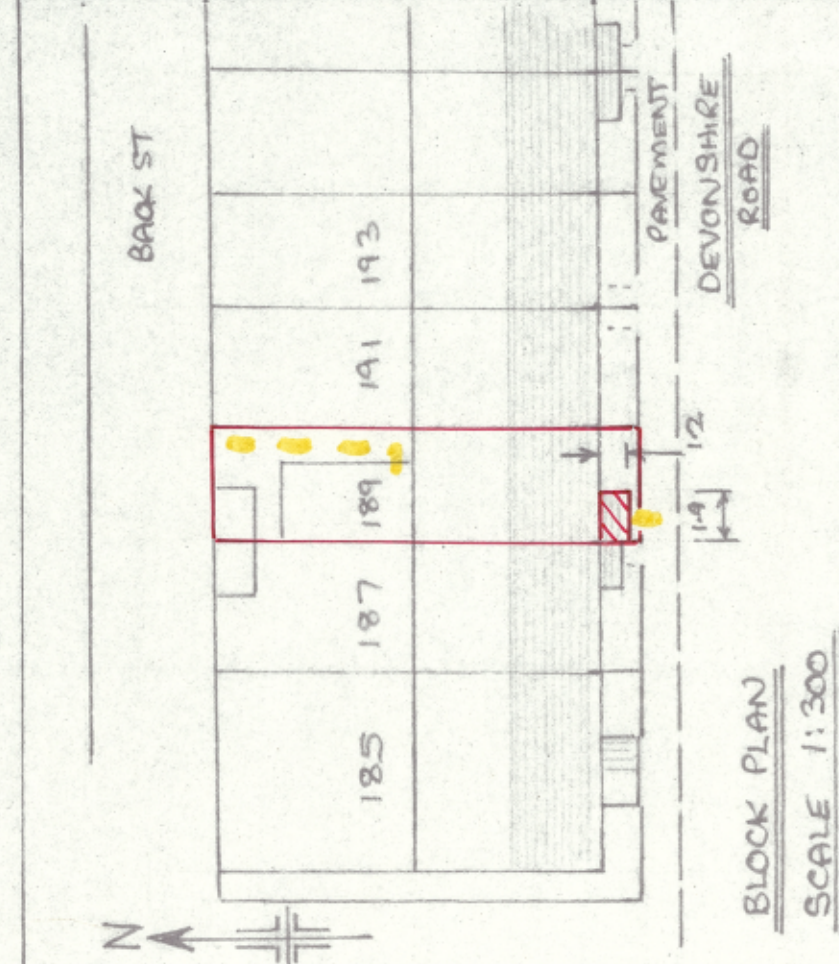

BLOCK PLAN
SCALE 1:300

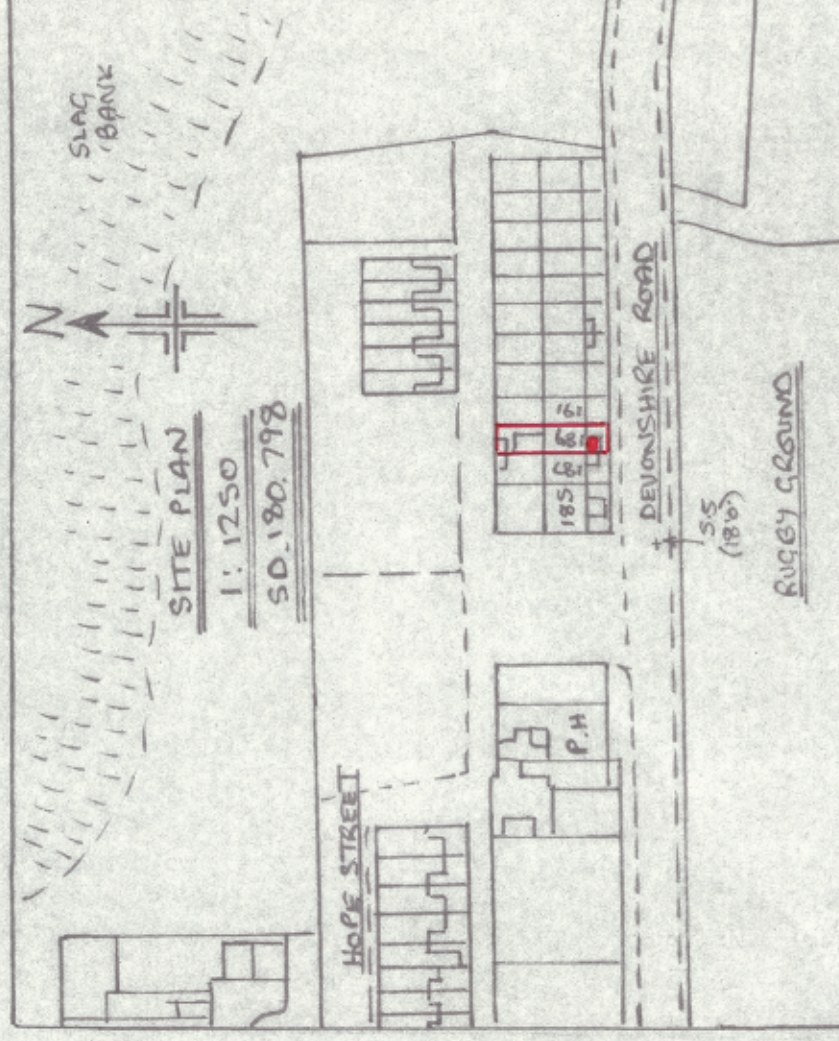

SITE PLAN
SCALE 1:1250
SD. 180.792

PROPOSED PORCH AT 189 DEVONSHIRE RD, MILLOM, CUMBRIA FOR MR. P. JACKSON.