

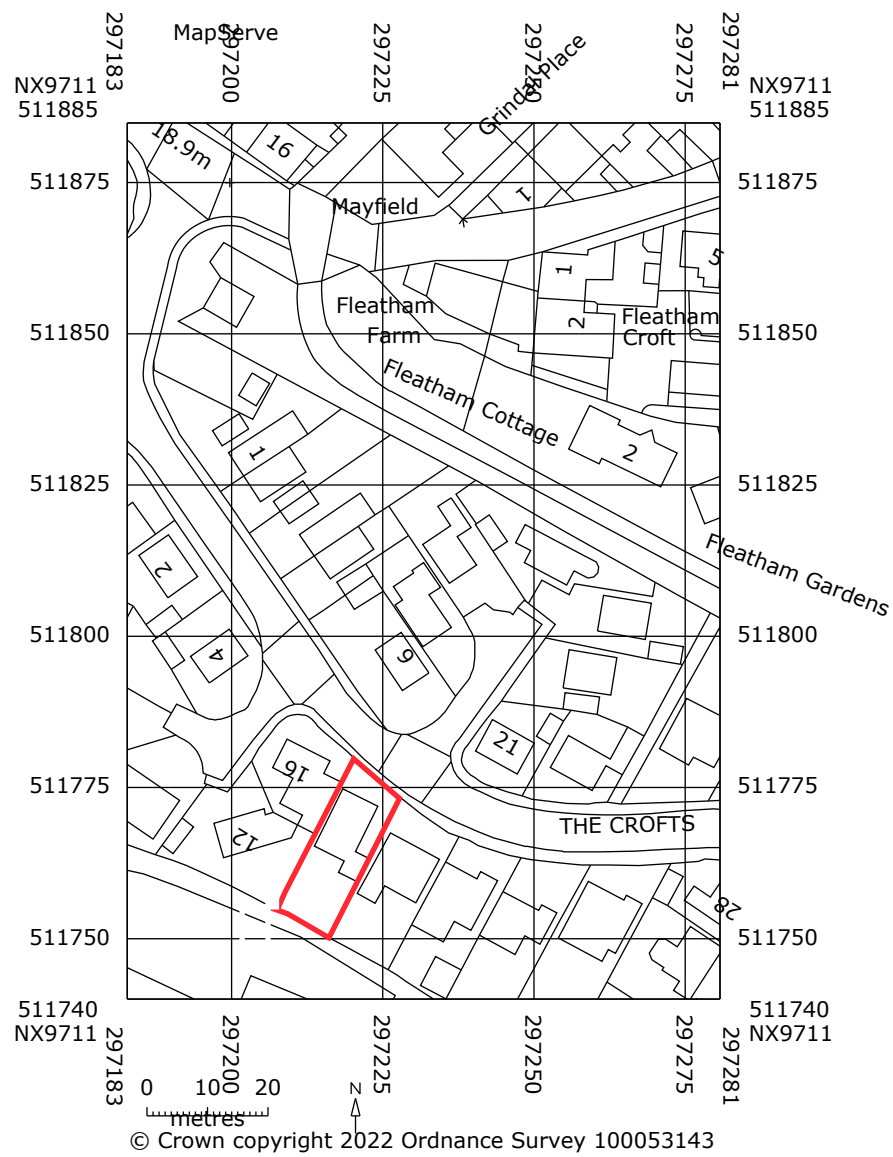


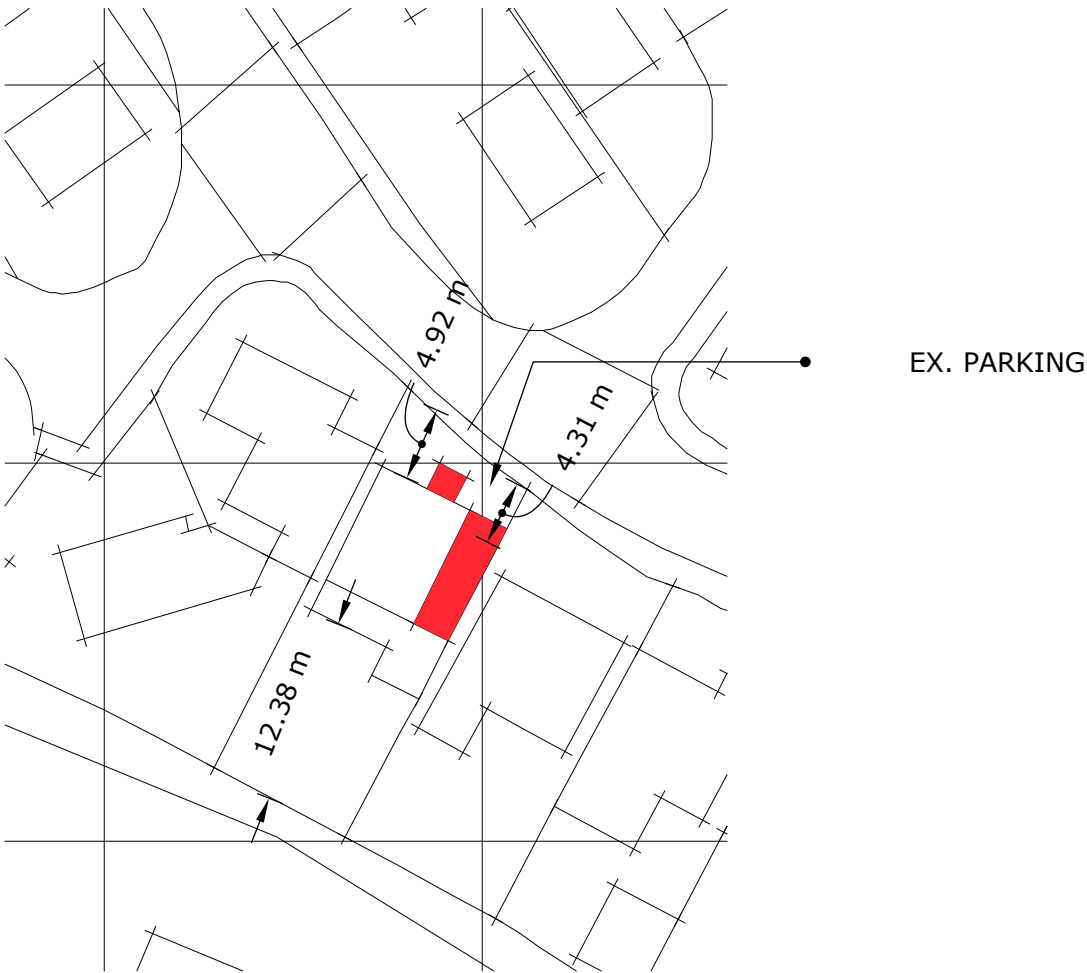

LOCATION PLAN 1:250

 


SITE PLAN PLAN 1:500

 designallison@yahoo.co.uk Tel : 07389816997	Title SITE LOCATION	Project PROPOSED FIRST FLOOR EXTENSION & PORCH 18 THE CROFTS, ST BEES	Client Blaylock Status PLAN	Date MAY 22	Scale 1:100
				Drawn By MWA	
				Dwg No. 100	Rev A




Proposed Rear

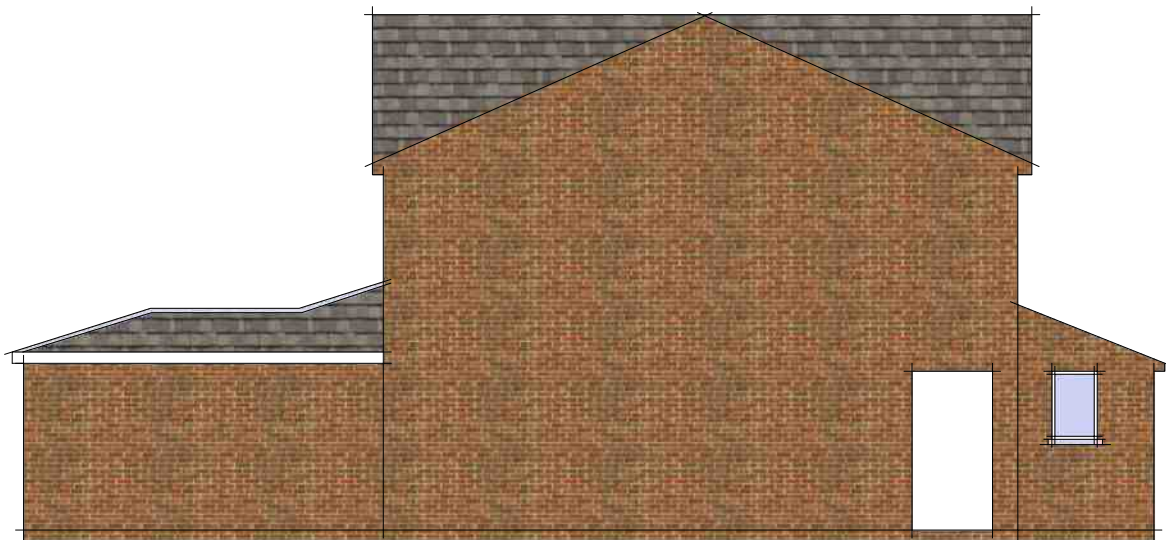


Proposed Side




Proposed Front

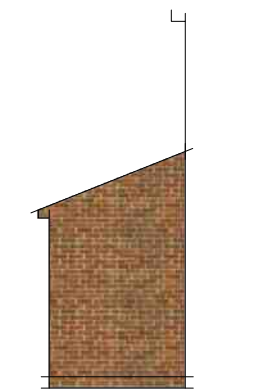


Proposed Porch Side

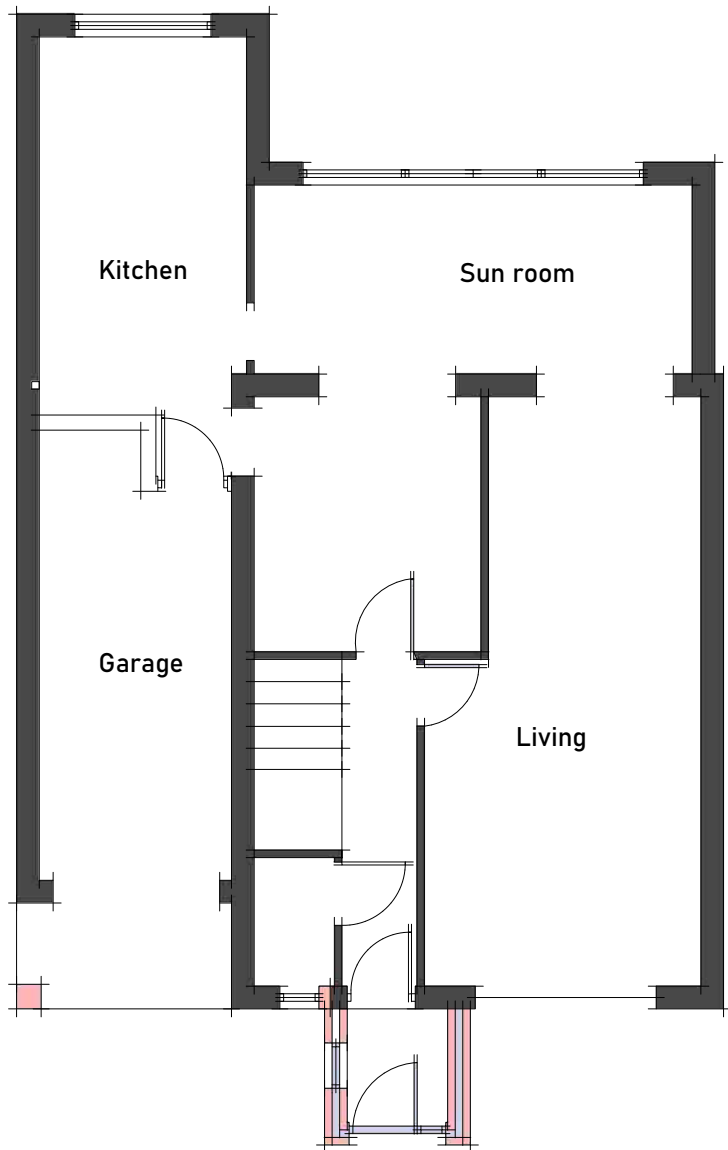


Proposed Ground

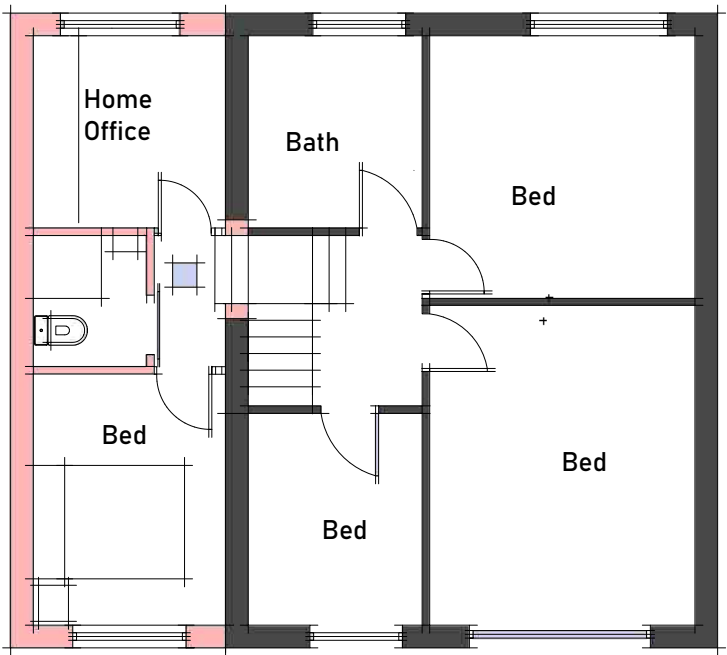


Proposed First

 
 designallison@yahoo.co.uk	Title PROPOSED	Project PROPOSED FIRST FLOOR EXTENSION & PORCH 18 THE CROFTS, ST BEES	Client Blaylock Status PLAN	Date MAY 22	Scale 1:100
				Dwg No. 101	Rev A

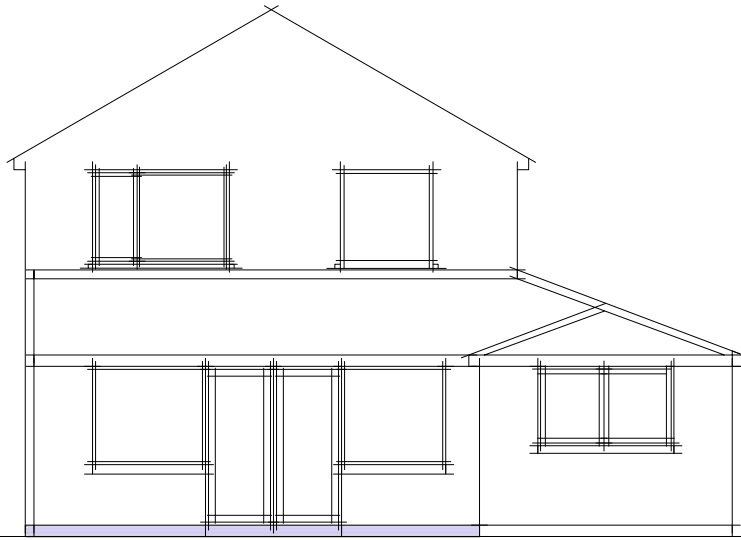


Existing Rear

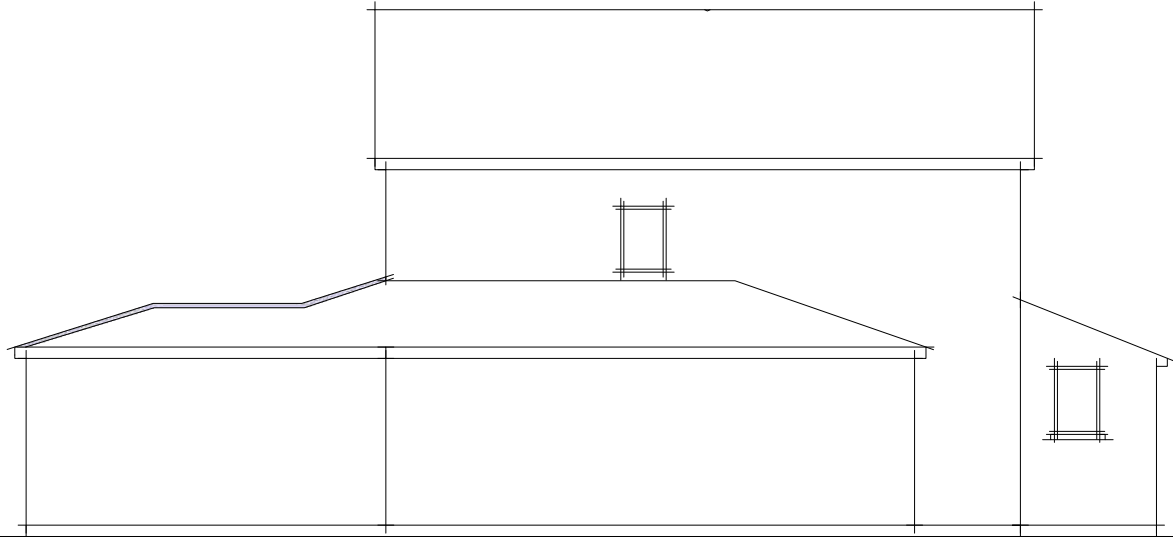


Existing Side

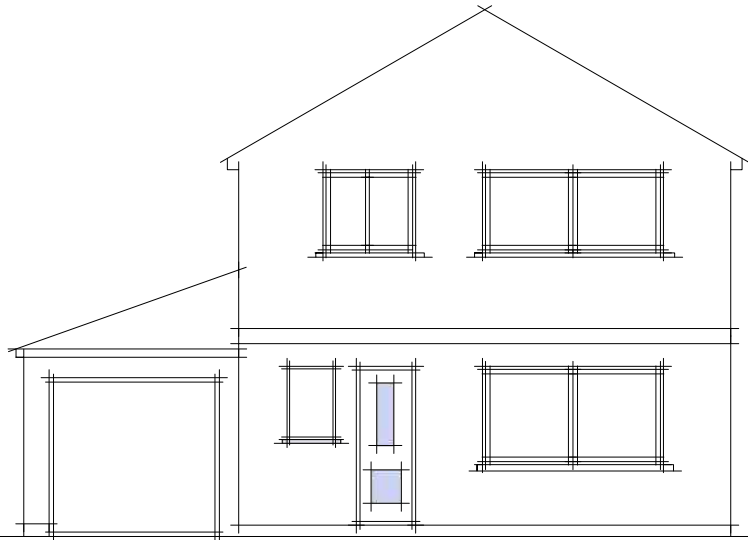


Existing Front

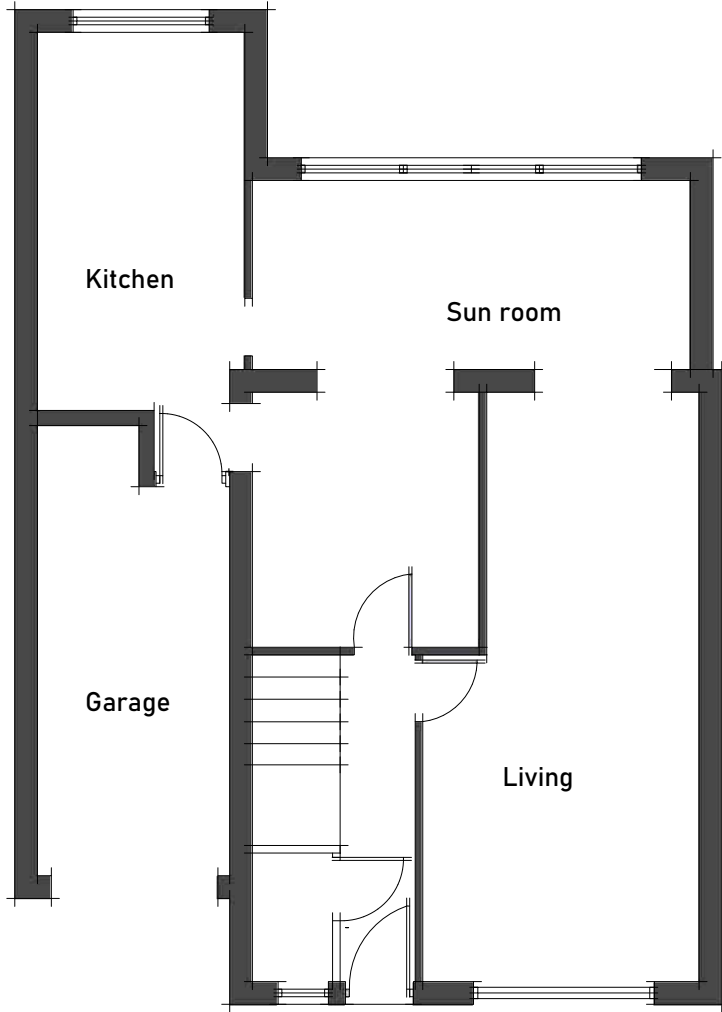

Existing Ground

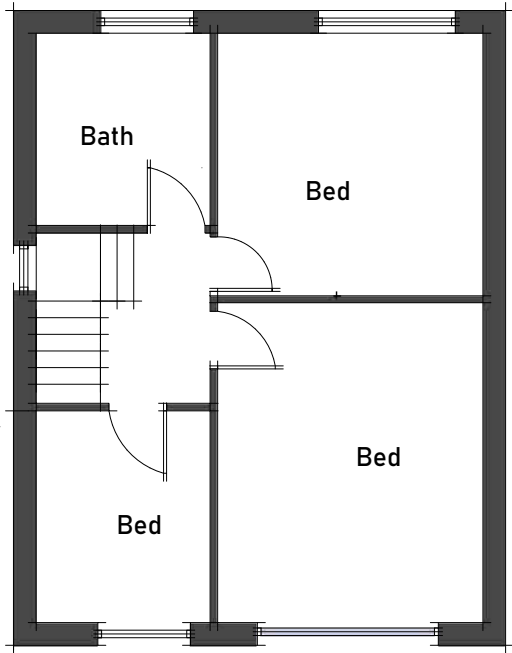

Existing First

 

DESIGN
allison

designallison@yahoo.co.uk

Tel : 07389816997

Title EXISTING	Project	Client	Date	Scale
	PROPOSED FIRST FLOOR EXTENSION & PORCH	Blaylock	MAY 22	1:100
	18 THE CROFTS, ST BEES	Status	Dwg No.	Rev
	PLAN	102	A	