






DRAFT LAYOUT 1:50 @ A3

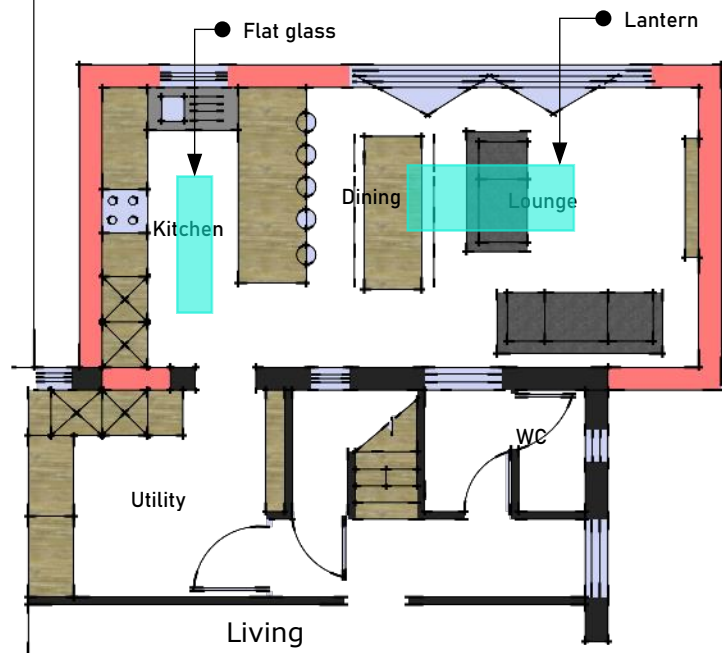


Proposed Ground Floor Plan

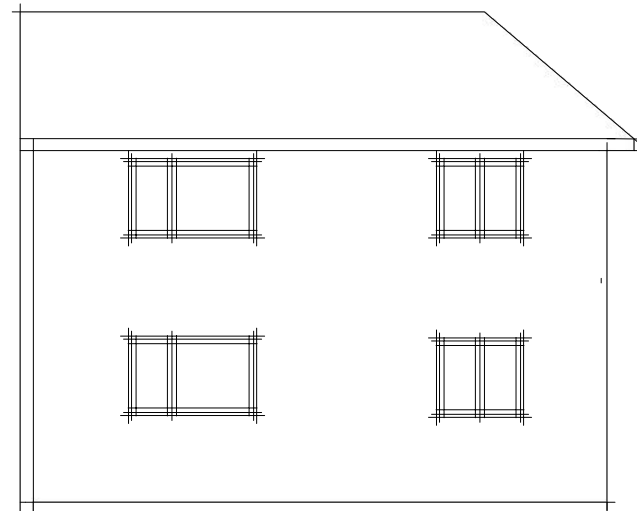


Existing Front Elevation

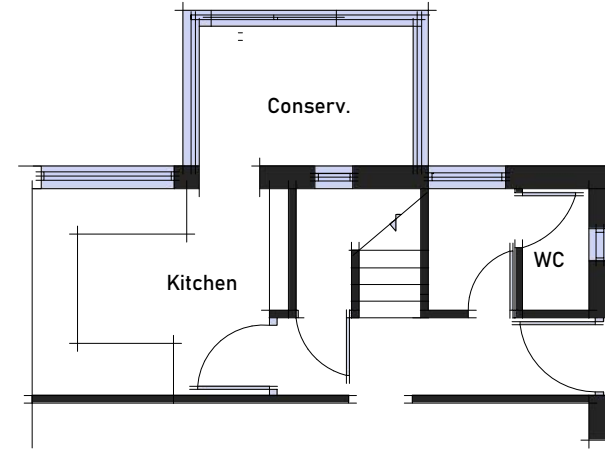


Existing Ground Floor Plan

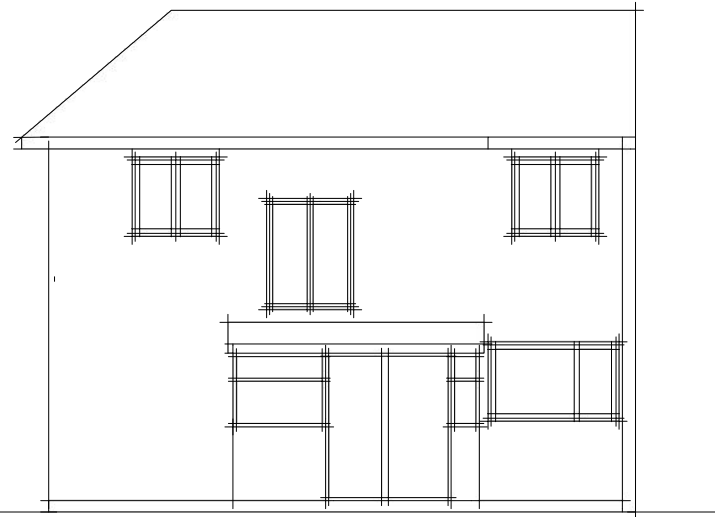


Existing Rear Elevation

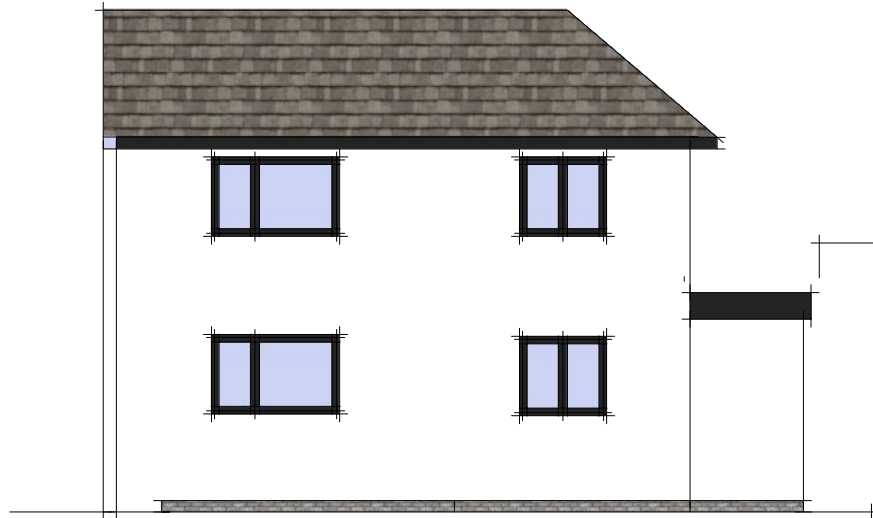

Proposed Front Elevation

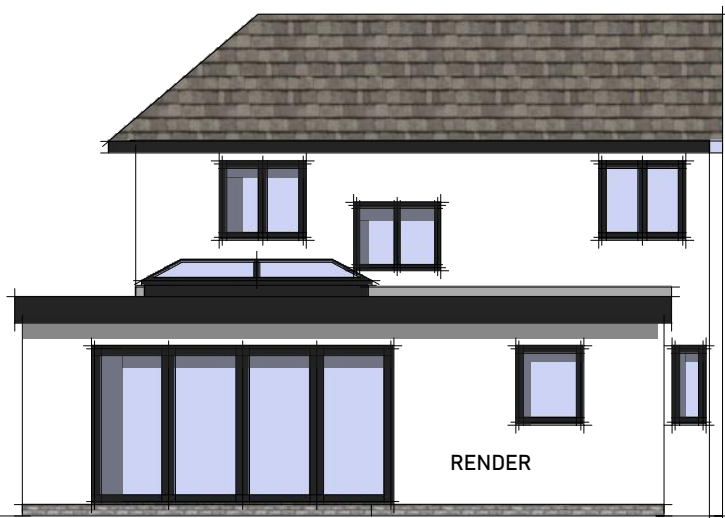


Proposed Rear Elevation

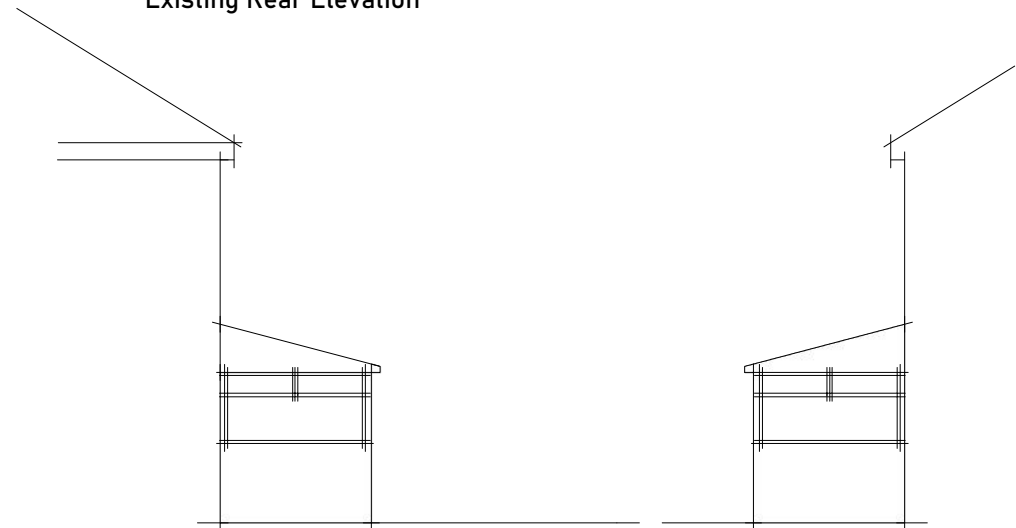

Existing Side

Existing Side

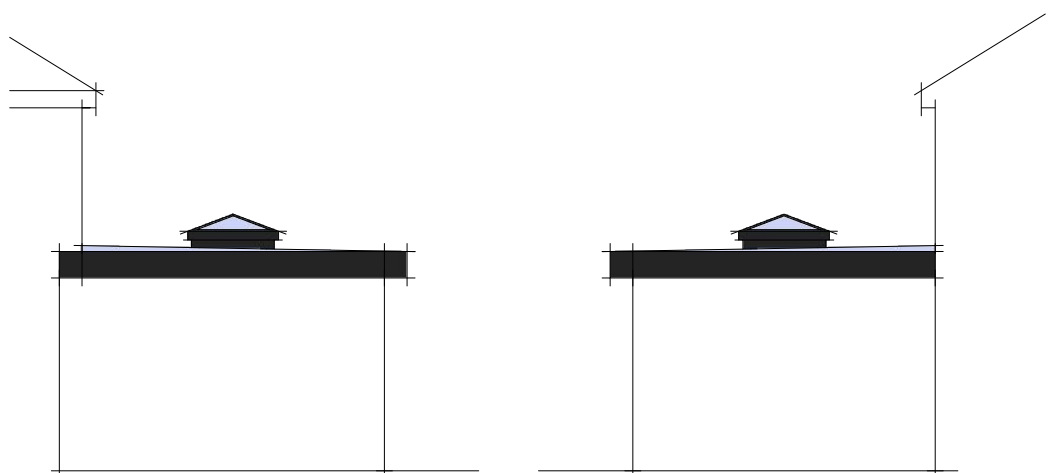

Proposed Side Elevation

Proposed Side Elevation

Design Allison Ltd  designallison@yahoo.co.uk Tel : 07389816997	Title PROPOSED EXISTING	Project PROPOSED REAR EXTENSION 6 CENTRAL ROAD WHITEHAVEN	Client BRANNON Status BR	Date JUN 24		Scale 1:100
				Drawn By MWA		
				Dwg No. 101	Rev A	

designallison@yahoo.co.uk


Tel : 07389816997



PROPOSED SITE PLAN
1:200



LOCATION PLAN
1:1250

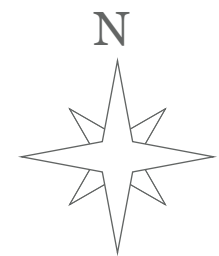

Design Allison Ltd designallison@yahoo.co.uk Tel : 07389816997	Title PROPOSED EXISTING	Project PROPOSED REAR EXTENSION 6 CENTRAL ROAD WHITEHAVEN	Client BRANNON Status BR	Date JUN 24 Drawn By MWA	Scale AS Rev A
				Dwg No. 102	