



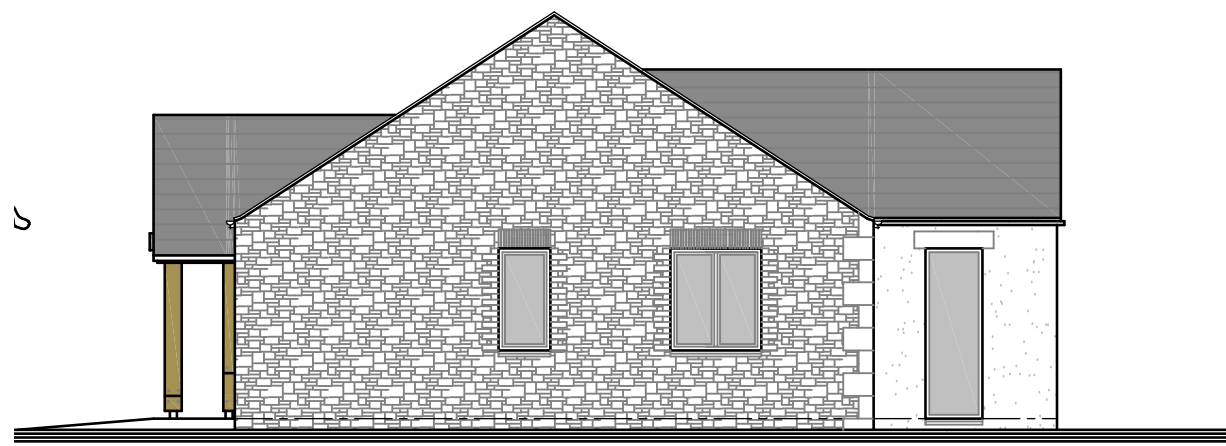


NW ELEVATION

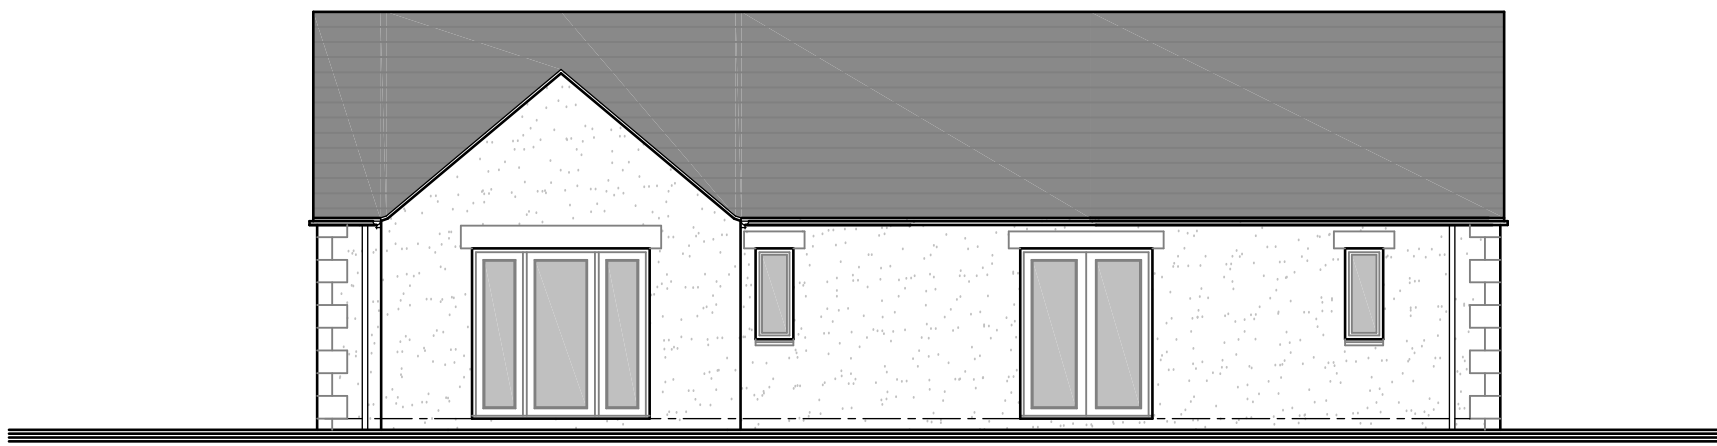


SW ELEVATION



SE ELEVATION

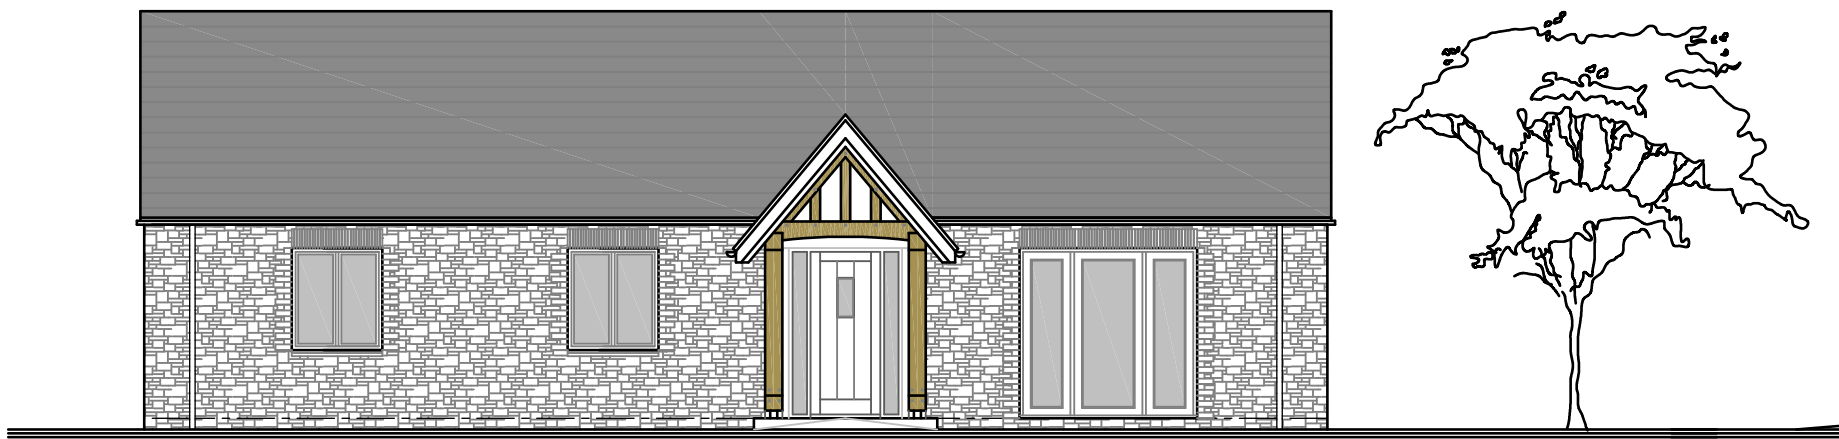

NE ELEVATION

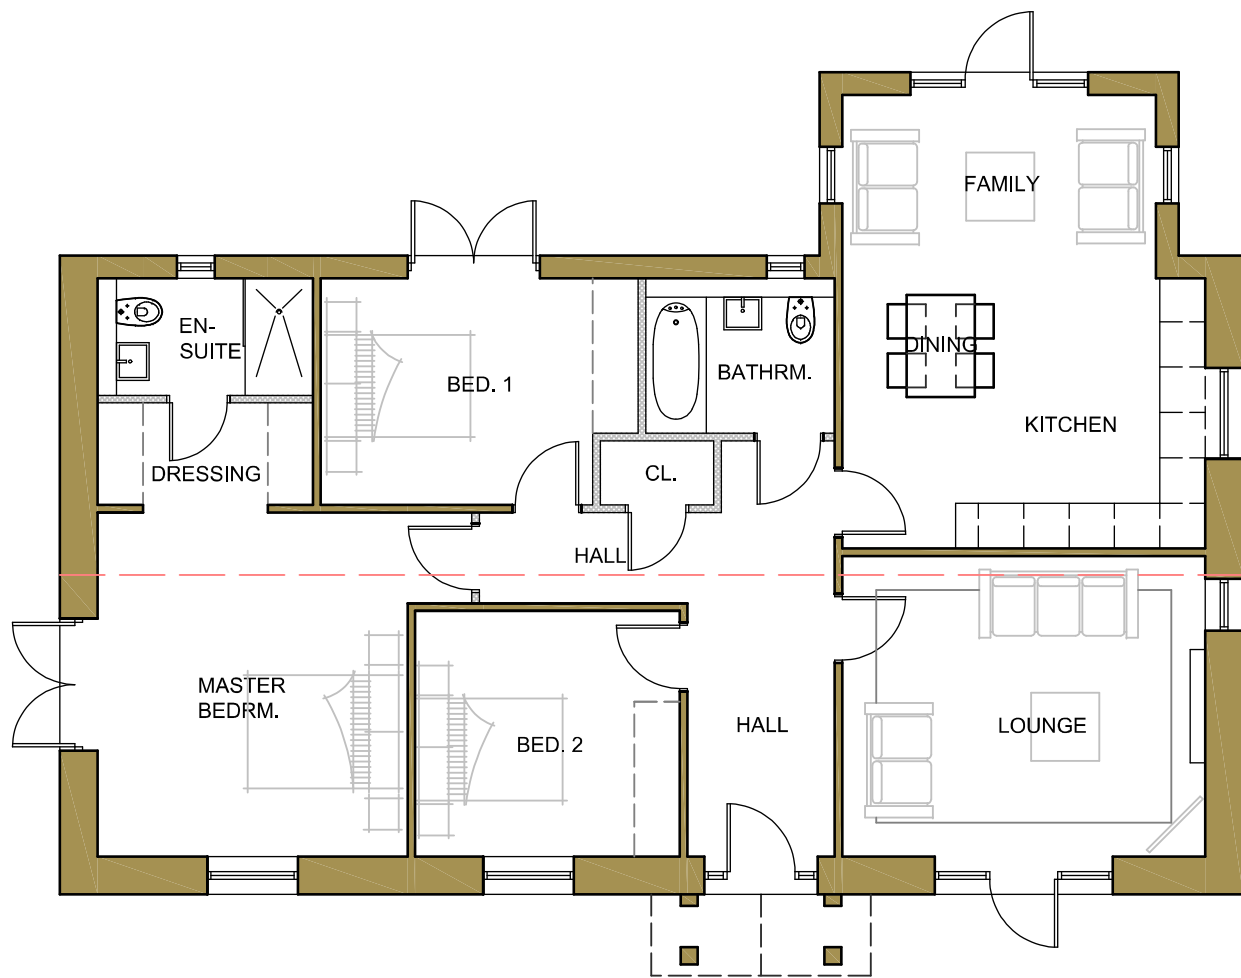

TYPE K - PLOT 1
GROUND FLOOR PLAN
122.14m2 G.I.A.
or 1314 sq. ft.

No.	Date	Revision	Initial

ALPHA DESIGN

Architectural Services
Member of the Chartered Institute of
Architectural Technologists

Tel: 01900 829199

Project

THE MILL FIELDS,
LAMPLUGH

Client

JOHN SWIFT HOMES LTD.

Drawing

PLOT 1 (TYPE K) -
PLANS & ELEVATIONS

Scale 1:100 @ A1 Drawn GB

Checked Date OCT. 2021

Drawing No.

16/11/894 - 68

This drawing and design is copyright and must not be reproduced in part or in whole without prior written consent. Contractors must verify all dimensions on site before commencing work or preparing shop drawings.