




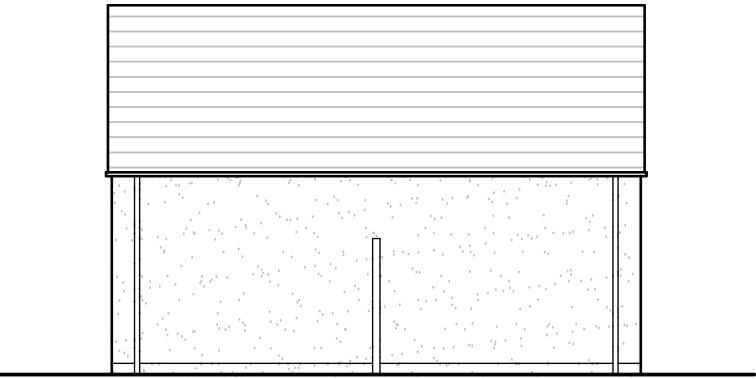


SOUTH ELEVATION

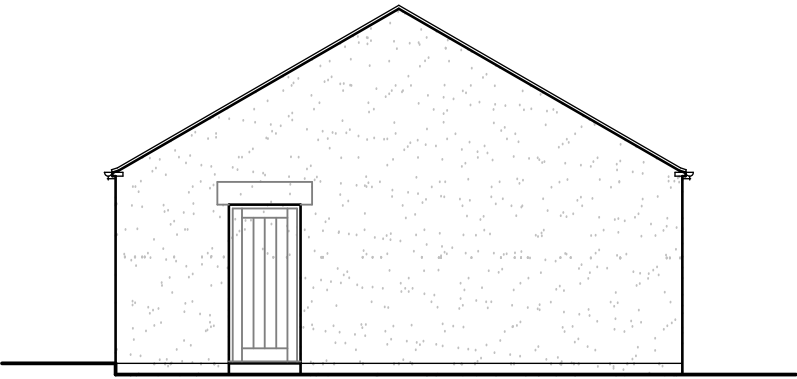


WEST ELEVATION

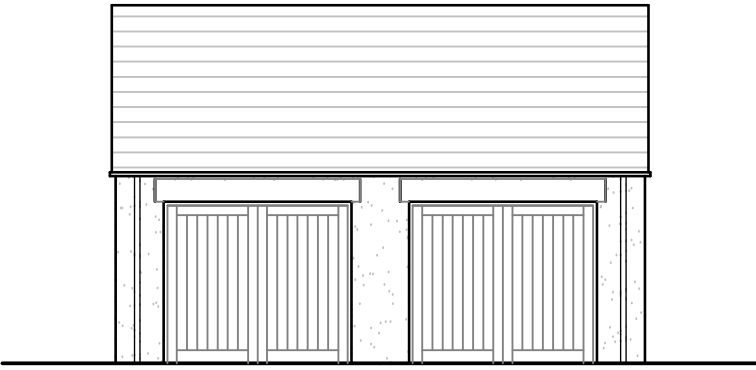


NORTH ELEVATION

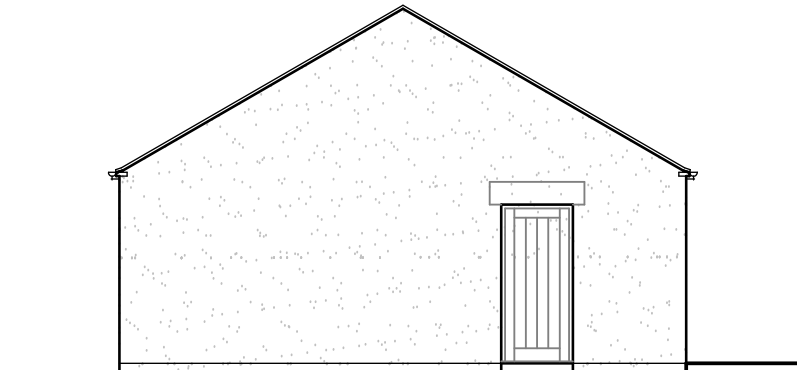

EAST ELEVATION

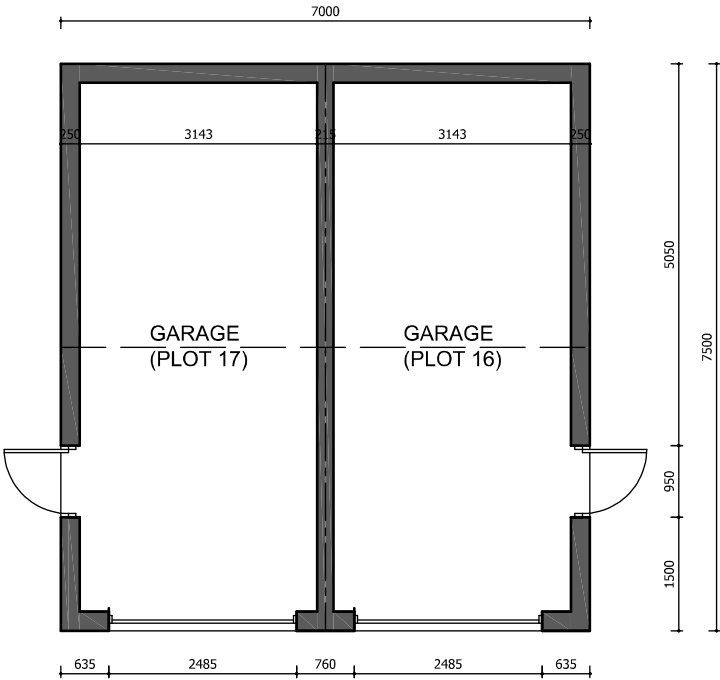

PLAN
22.00m2 G.I.A. or 236 sq. ft. per garage.

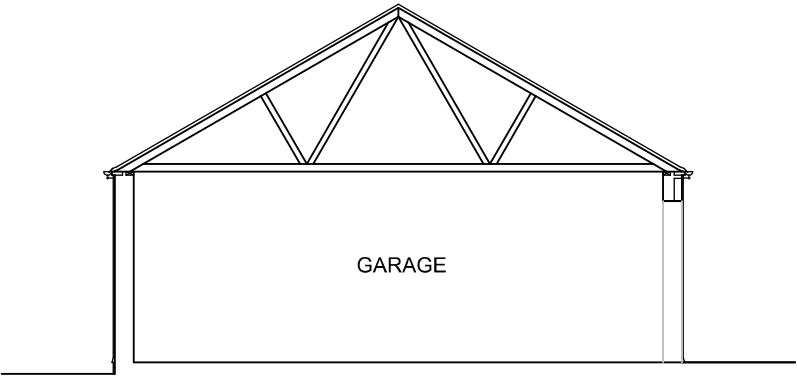

CROSS-SECTION

No.	Date	Revision	Initial

ALPHA DESIGN

Architectural Services
Member of the Chartered Institute of
Architectural Technologists

Tel: 01900 829199

Project

THE MILL FIELDS,
LAMPLUGH

Client

JOHN SWIFT HOMES LTD.

Drawing

PLOTS 16 & 17 GARAGE
PLANS & ELEVATIONS

Scale 1:100 @ A1 Drawn GB

Checked Date MARCH 2020

Drawing No.

16/11/894 - 30

This drawing and design is copyright and must not be reproduced in part or in whole without prior written consent. Contractors must verify all dimensions on site before commencing work or preparing shop drawings.